




Front Elevation North
1 : 100




Rear Elevation South
1 : 100






Side Elevation East
1 : 100

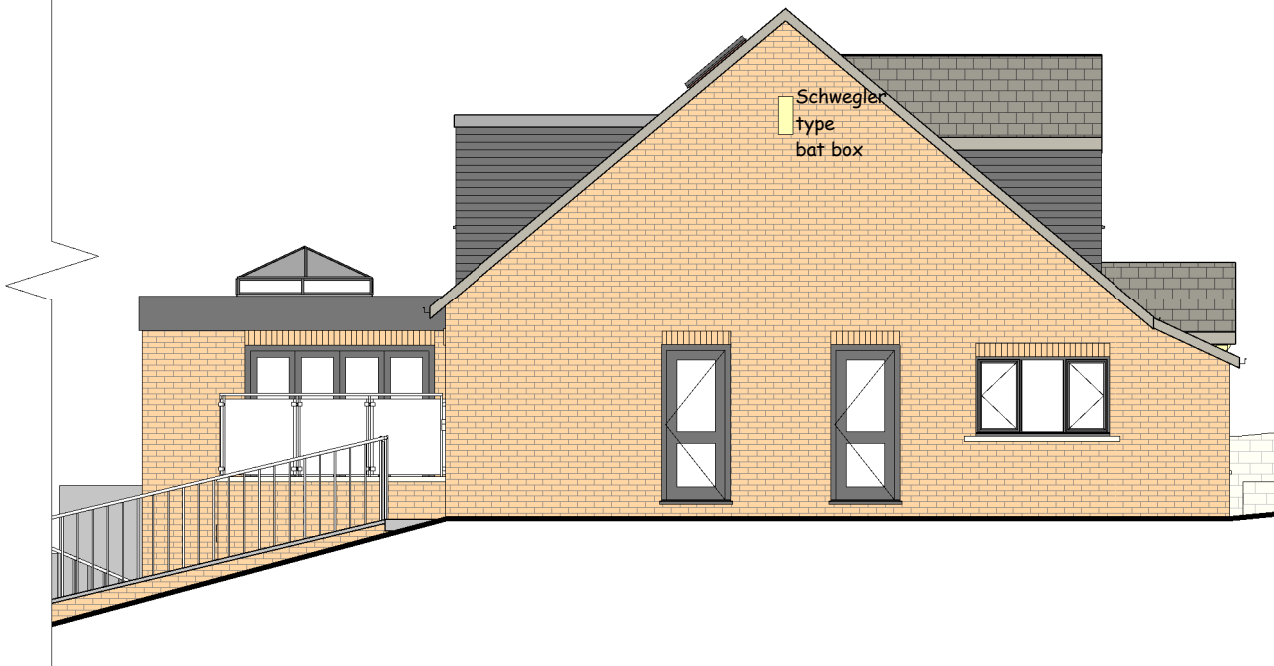

Side Elevation West
1 : 100

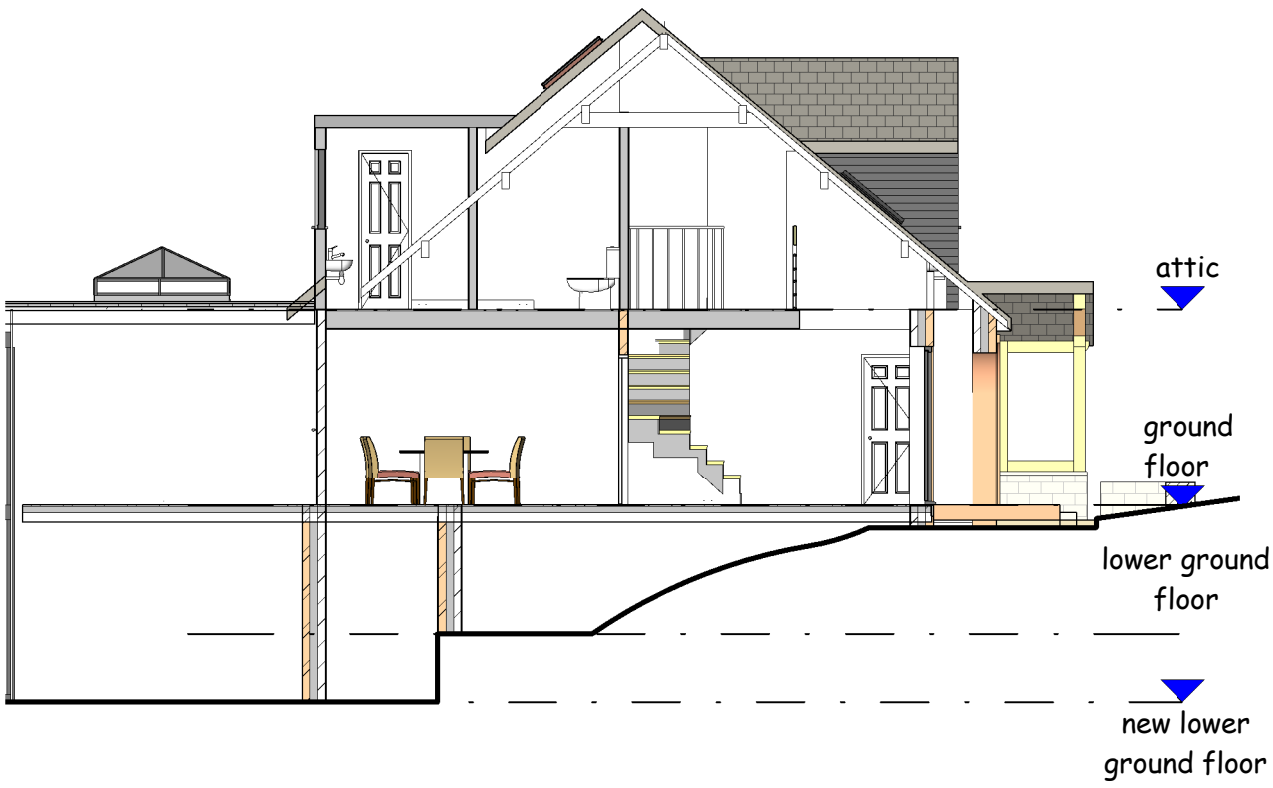


Section through house
1 : 100

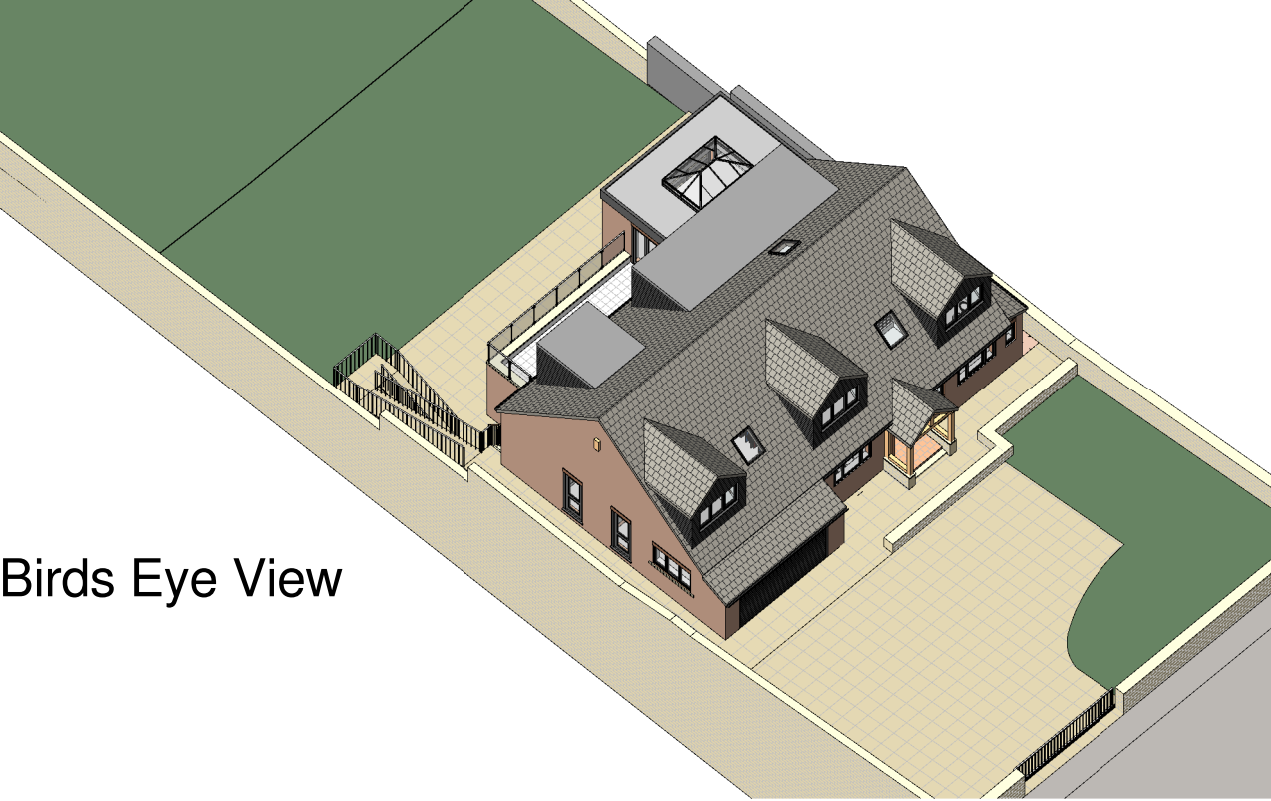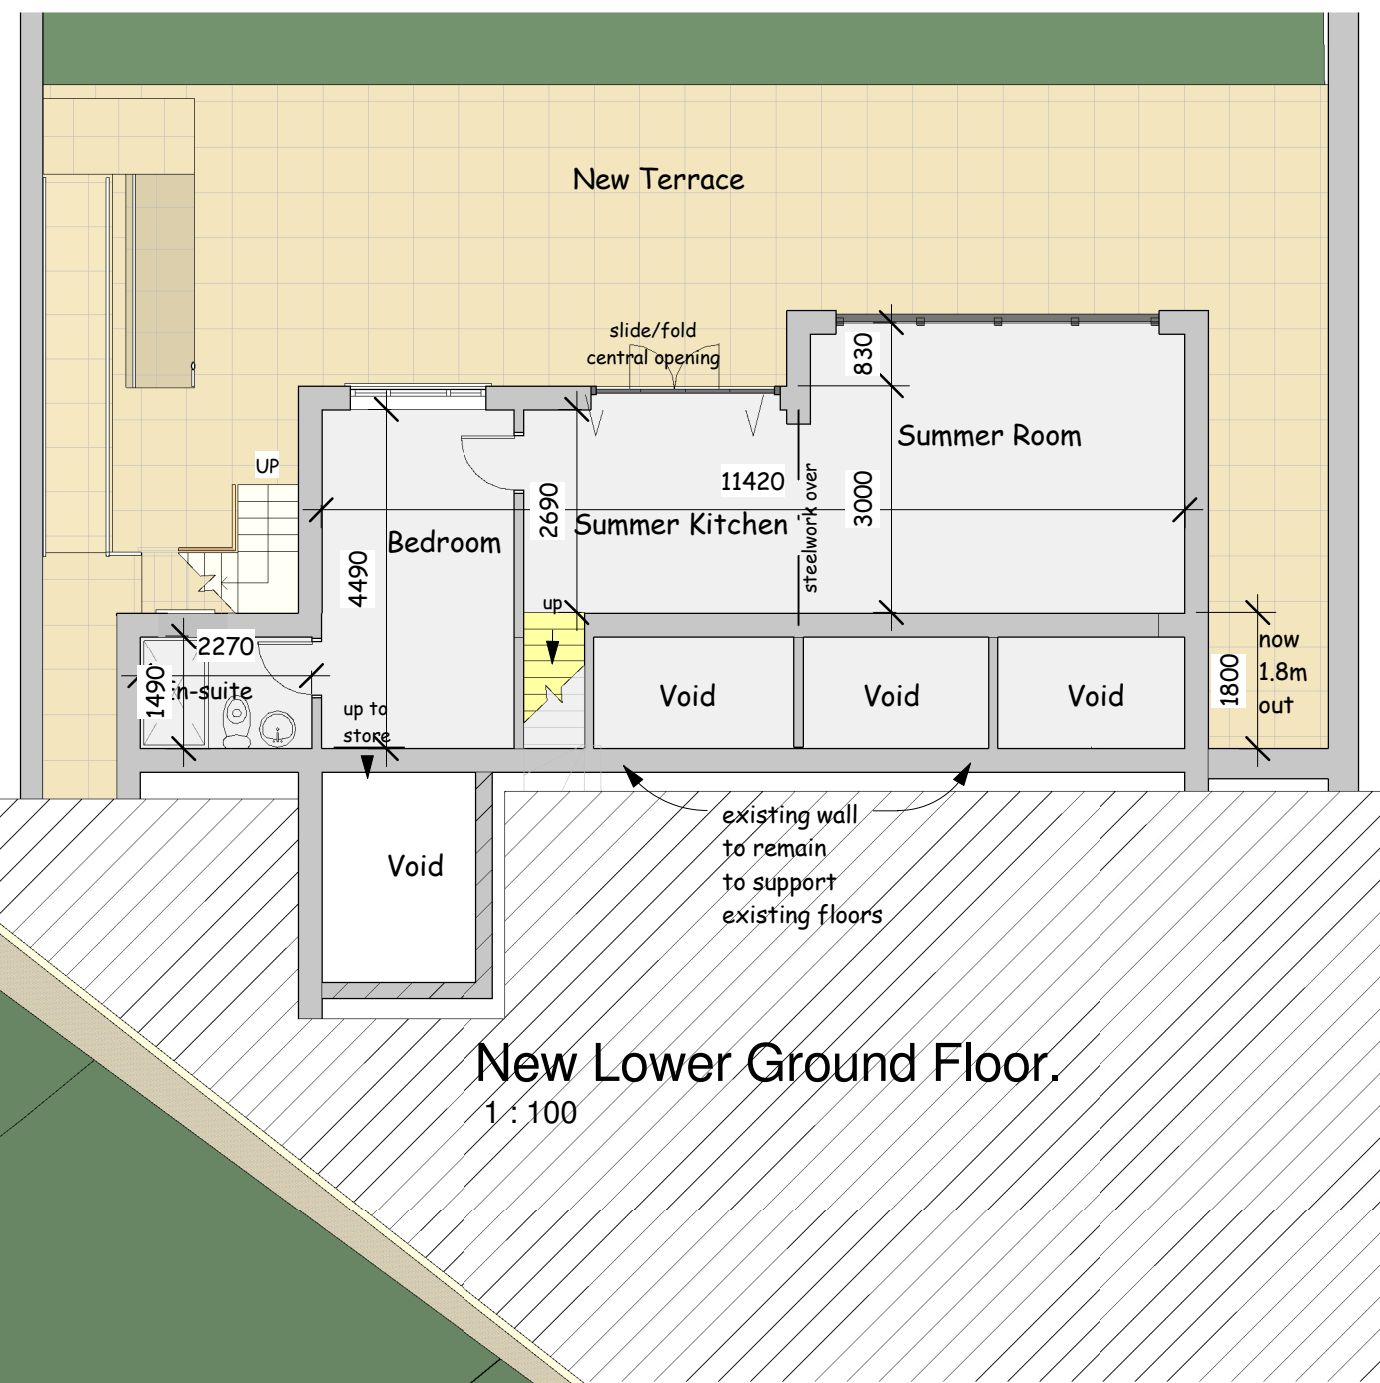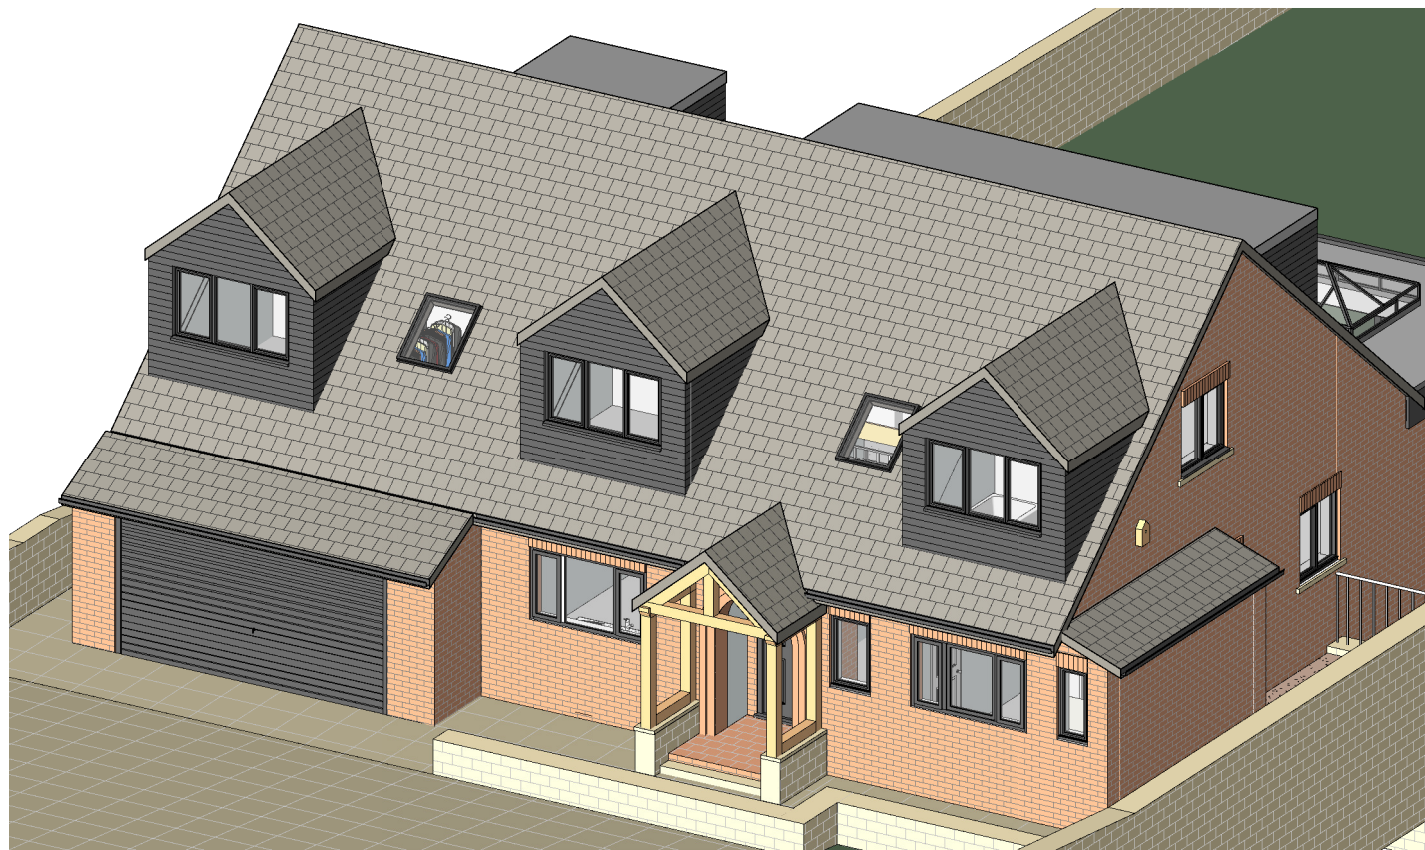

Birds Eye View



Ground Floor Plan
1 : 100

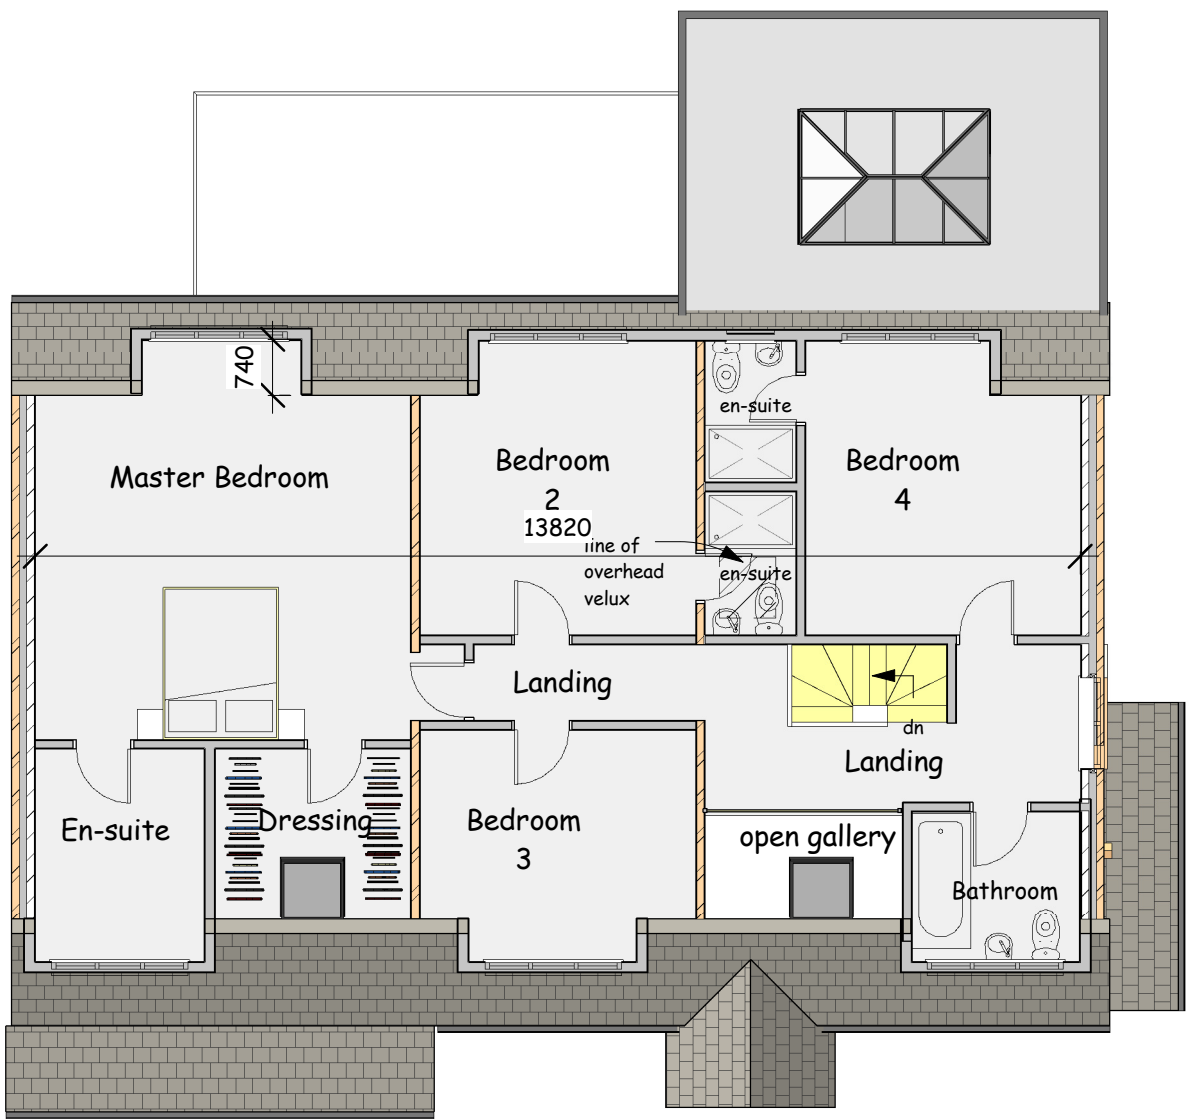

First Floor Plan
1 : 100



This drawing is copyright and must not be reproduced without written permission
Do not scale - Use figured dimensions only

PROJECT	Proposed Alterations to 5 Lumb Lane, Almondbury, Huddersfield. HD4 6SZ
CLIENT	Mr A Howarth
DWG TITLE	Plans, Elevations and Views as Proposed
DWG NO.	2603 - 02
SCALE	1 : 100
DATE	9/05/2026
DB ARCHITECTS	12 Tinker Lane, Meltham, Holmfirth. HD9 4EX t:01484 850579 e:david.dbarchitects@virginmedia.com

