


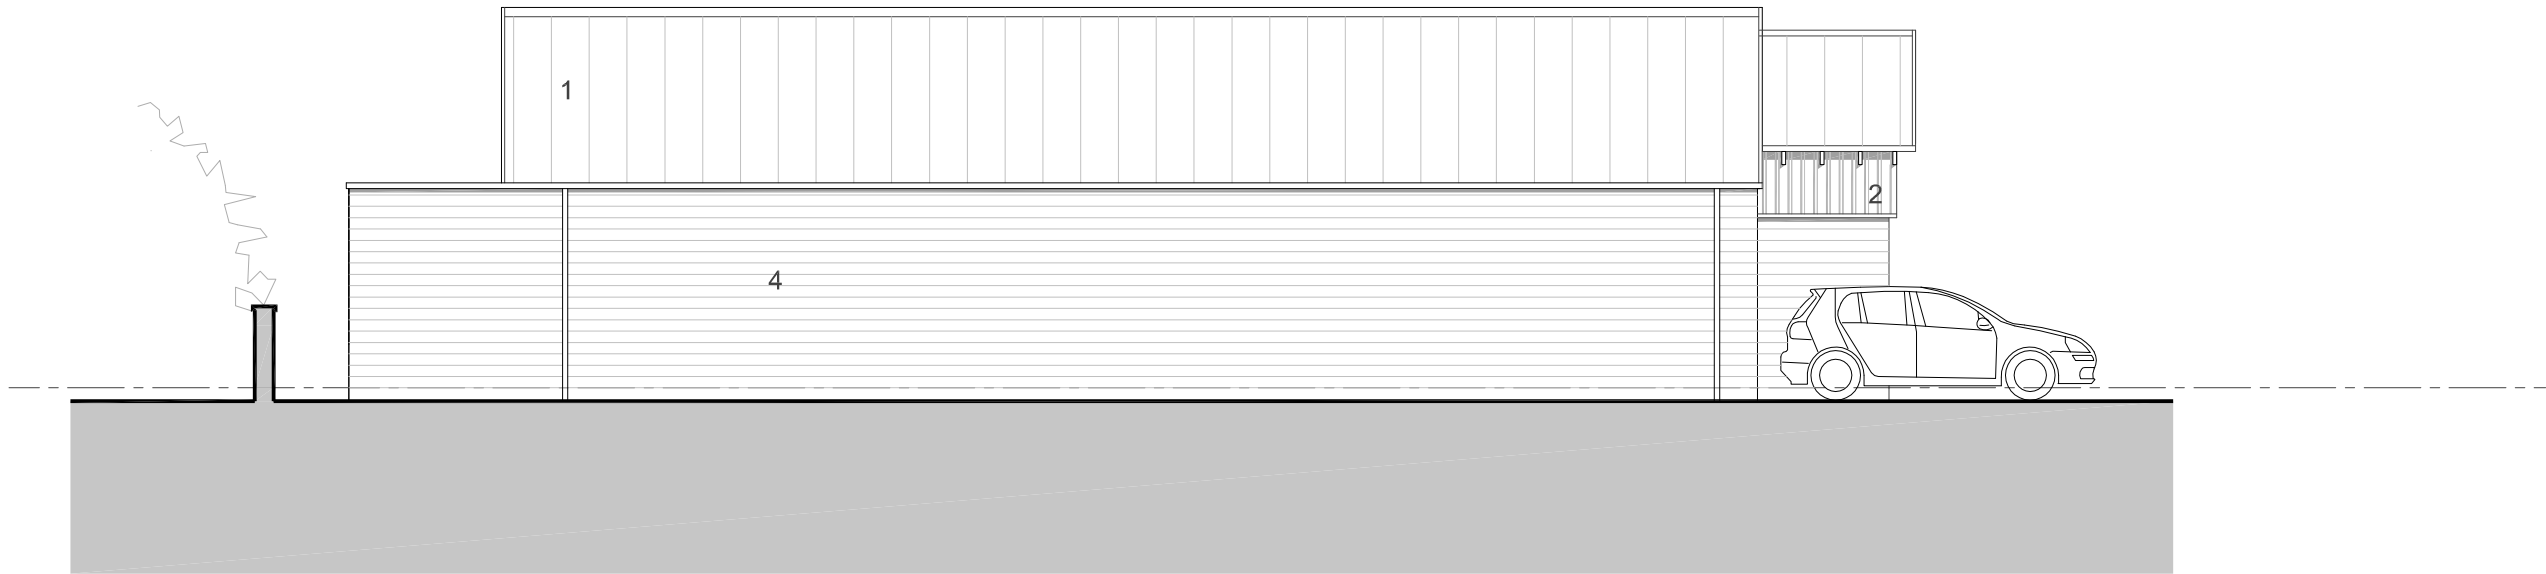

east facing elevation. scale 1 : 100 @ A3



north facing elevation. scale 1 : 100 @ A3

NOTES

Do not scale from this drawing.

This drawing is solely for the use of obtaining Planning Permission.

- SCHEDULE OF MATERIALS :
1. Slate roof finish.
 2. Ribbed dark stained timber cladding.
 3. Natural local stone.
 4. Reclaimed natural stone.
 5. uPVC window frames.
 6. PPC aluminium gutters and downpipes.
 7. Stone string course.
 8. Dark stained timber barge boards.
 9. Conservation rooflights
 10. PPC aluminium cladding.
 11. PV solar panels

A PV solar panels added 21/04/26 jszn npj

Rev	Description	Date	Dr by	App by
original by		date created		approved by
jszn		25/11/20		nj

npjacques@nj-architects.co.uk

10 Castle Yard
Ilkley, LS29 9DT

01943 605381
Copyright 2012
njARCHITECTS

NJ-A
ARCHITECTS

client name		
Owens Developments Ltd		
project		
New Dwellings - Land at St Lukes.		
drawing		
House Type B : North and East Elevations		
project number		plot date
19/157		25/11/20
		scale
		1:100 @A3
drawing number	rev	issue status
112	A	Planning Submission

This drawing is to be read in conjunction with all related drawings. All dimensions must be checked and verified on site before commencing any work or producing shop drawings. The originator should be notified immediately of any discrepancy.