



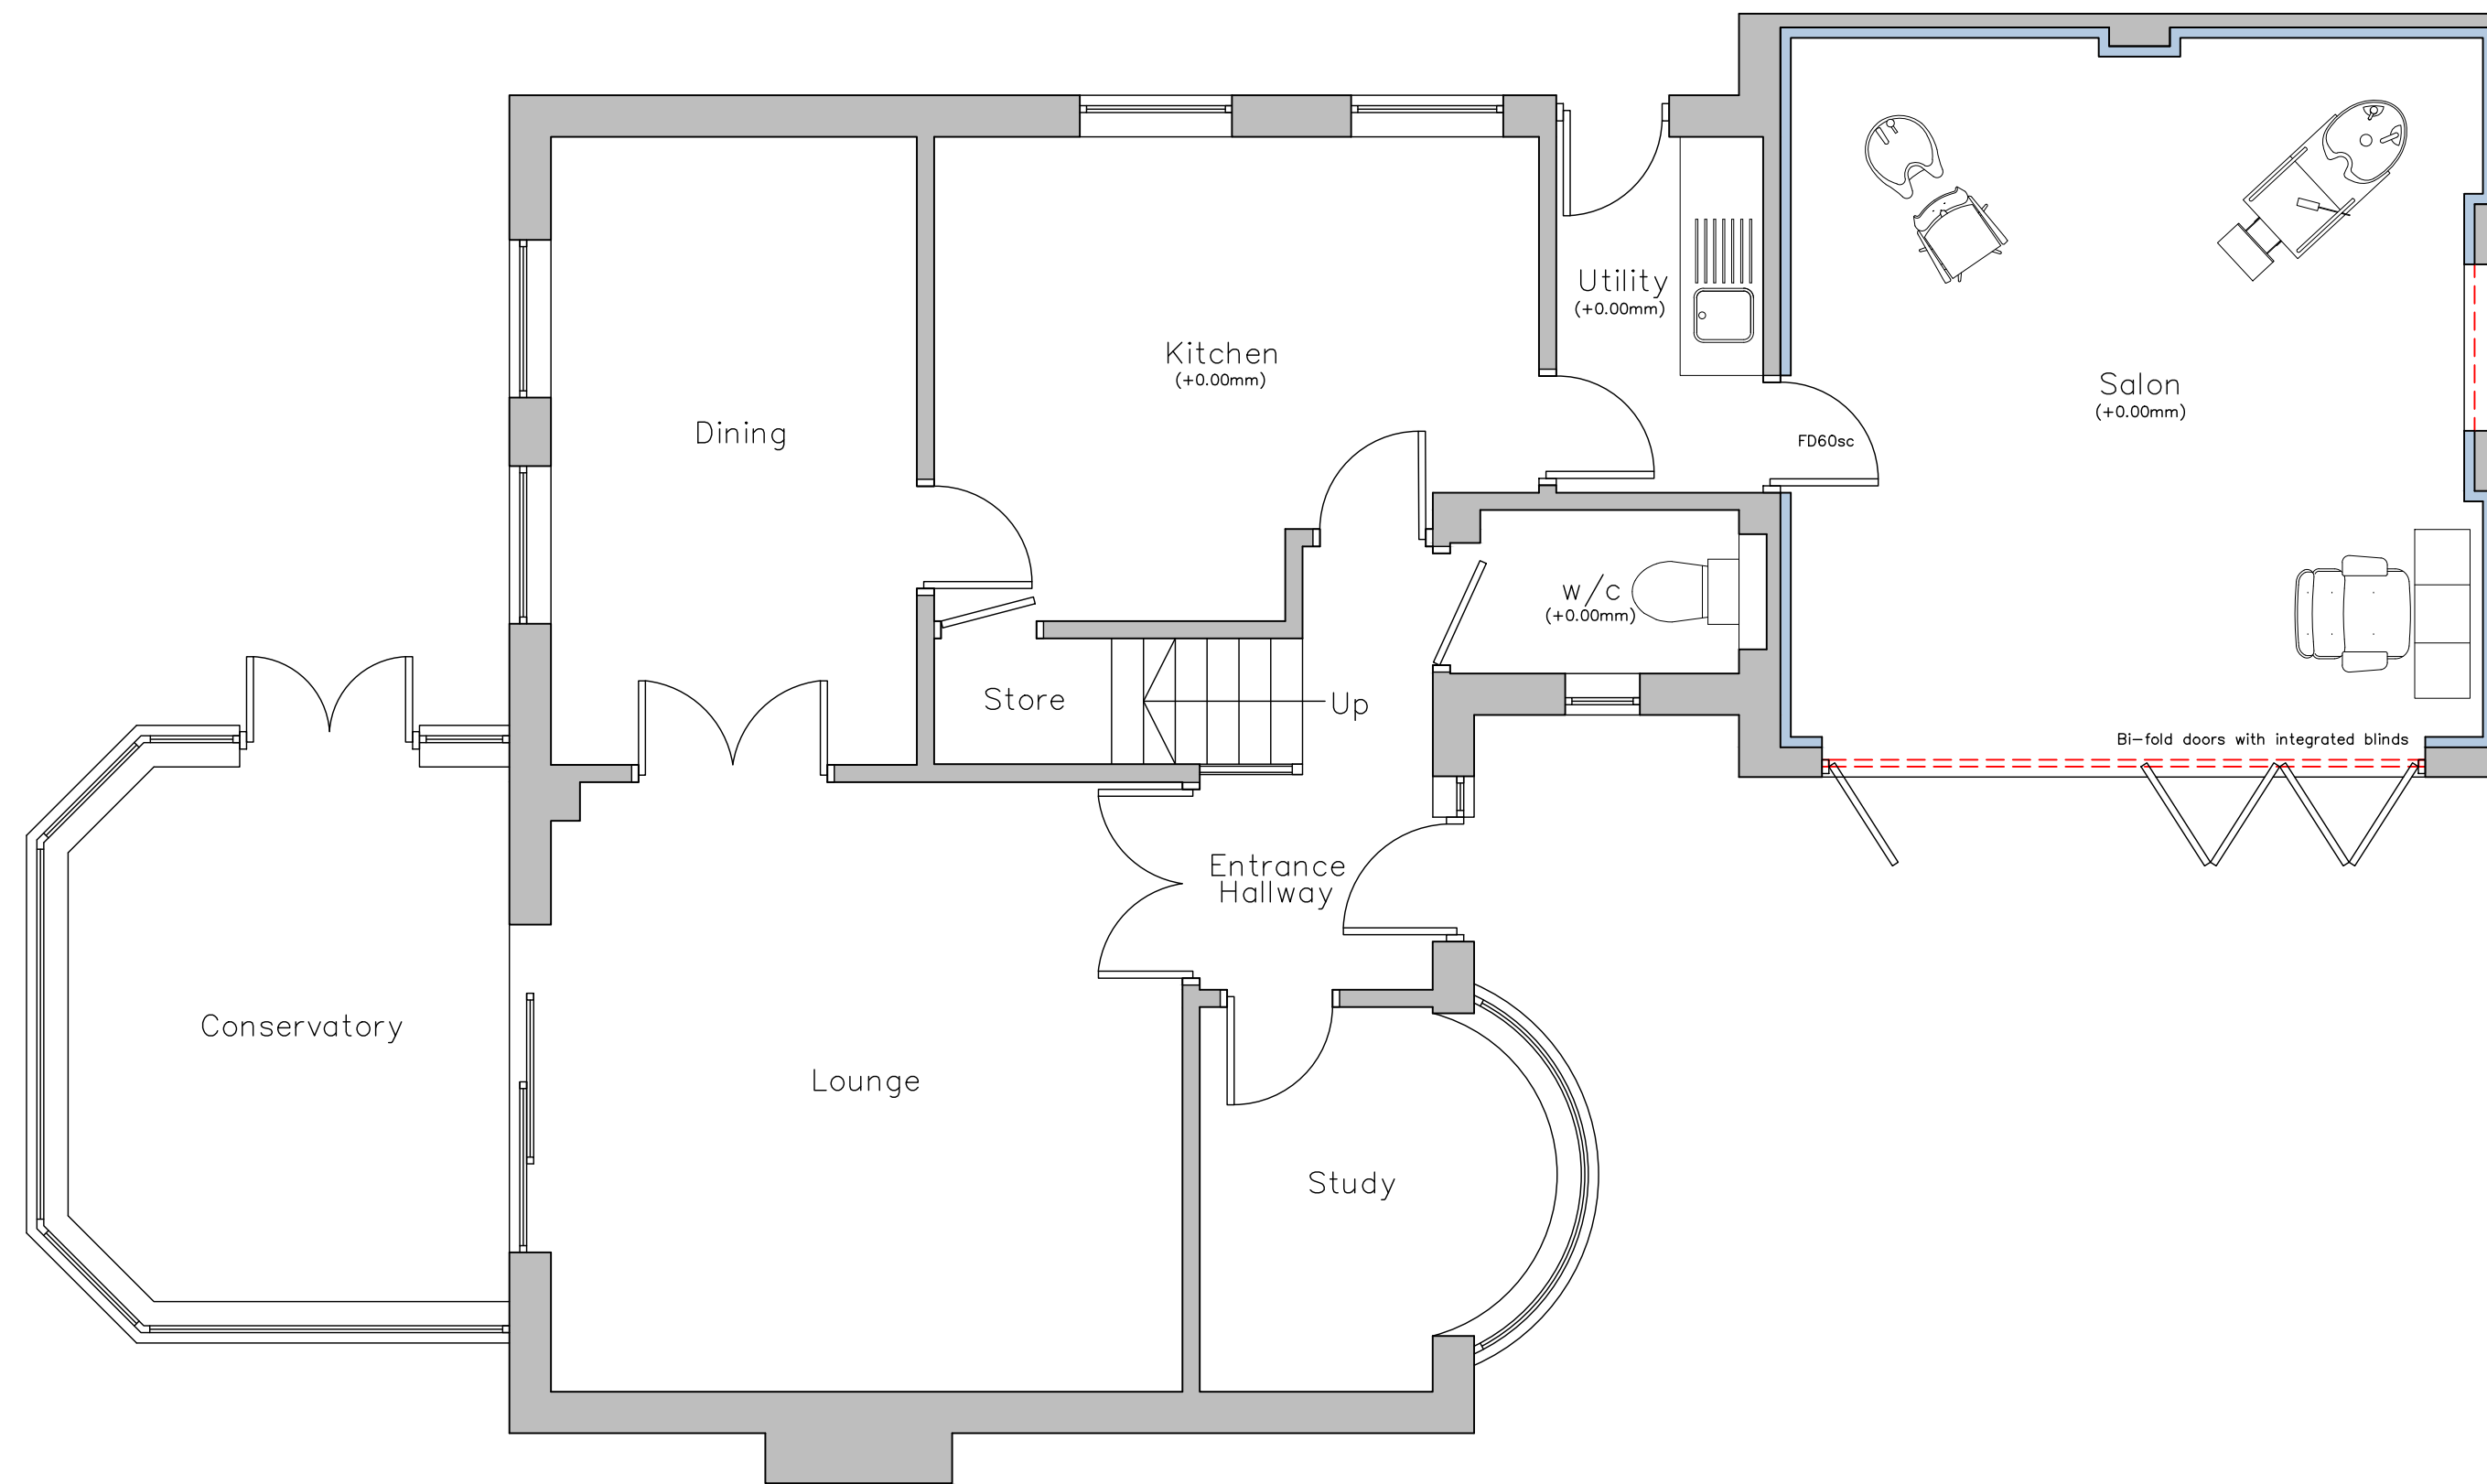


PROPOSED MATERIALS	
• DOORS	— ALUMINIUM BI-FOLDS

Proposed Ground Floor Layout
Scale 1:50

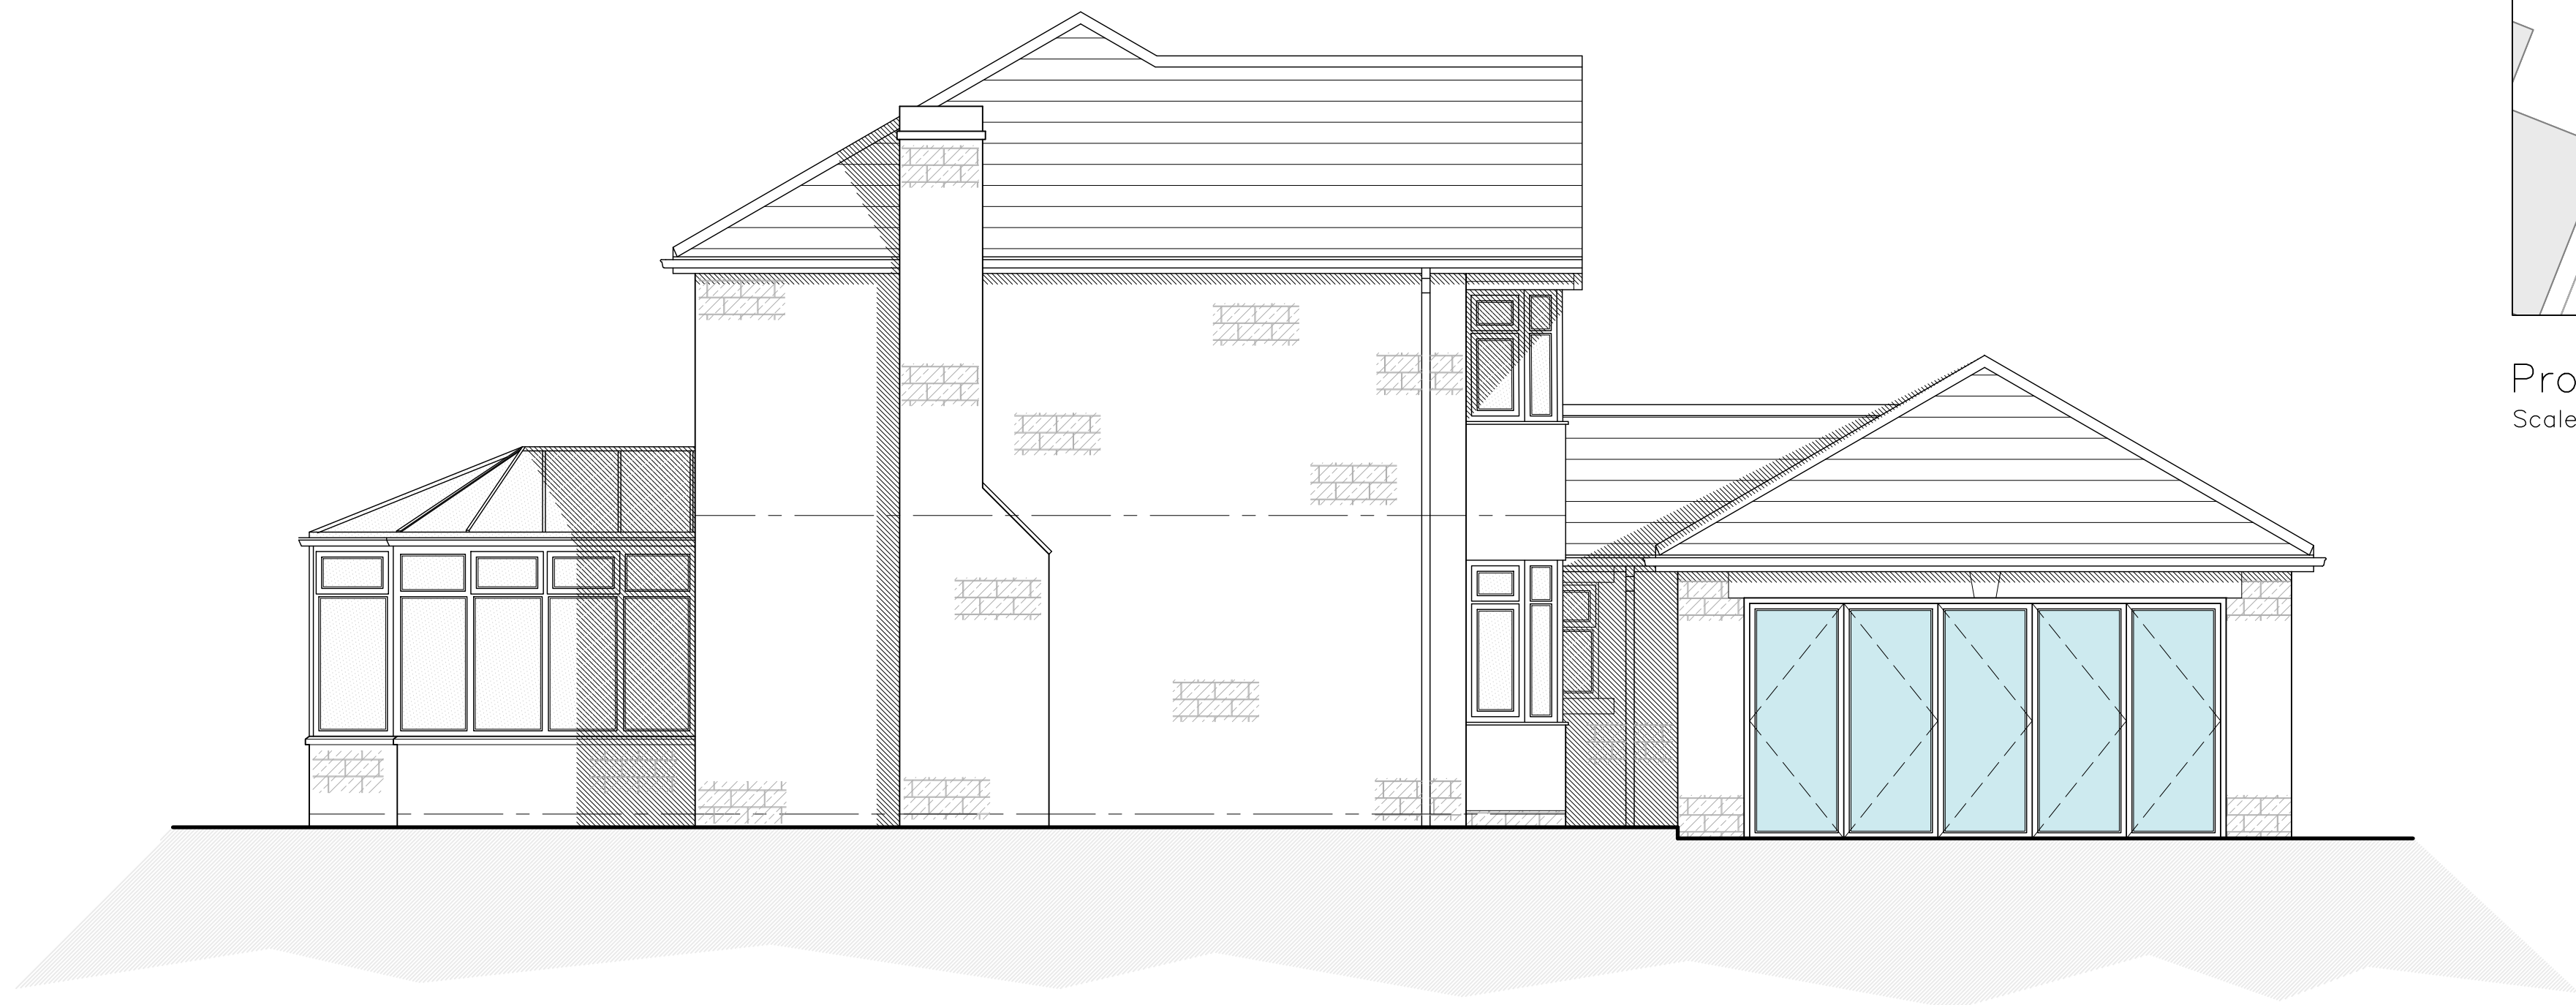

Proposed South East Facing Side Elevation
Scale 1:50

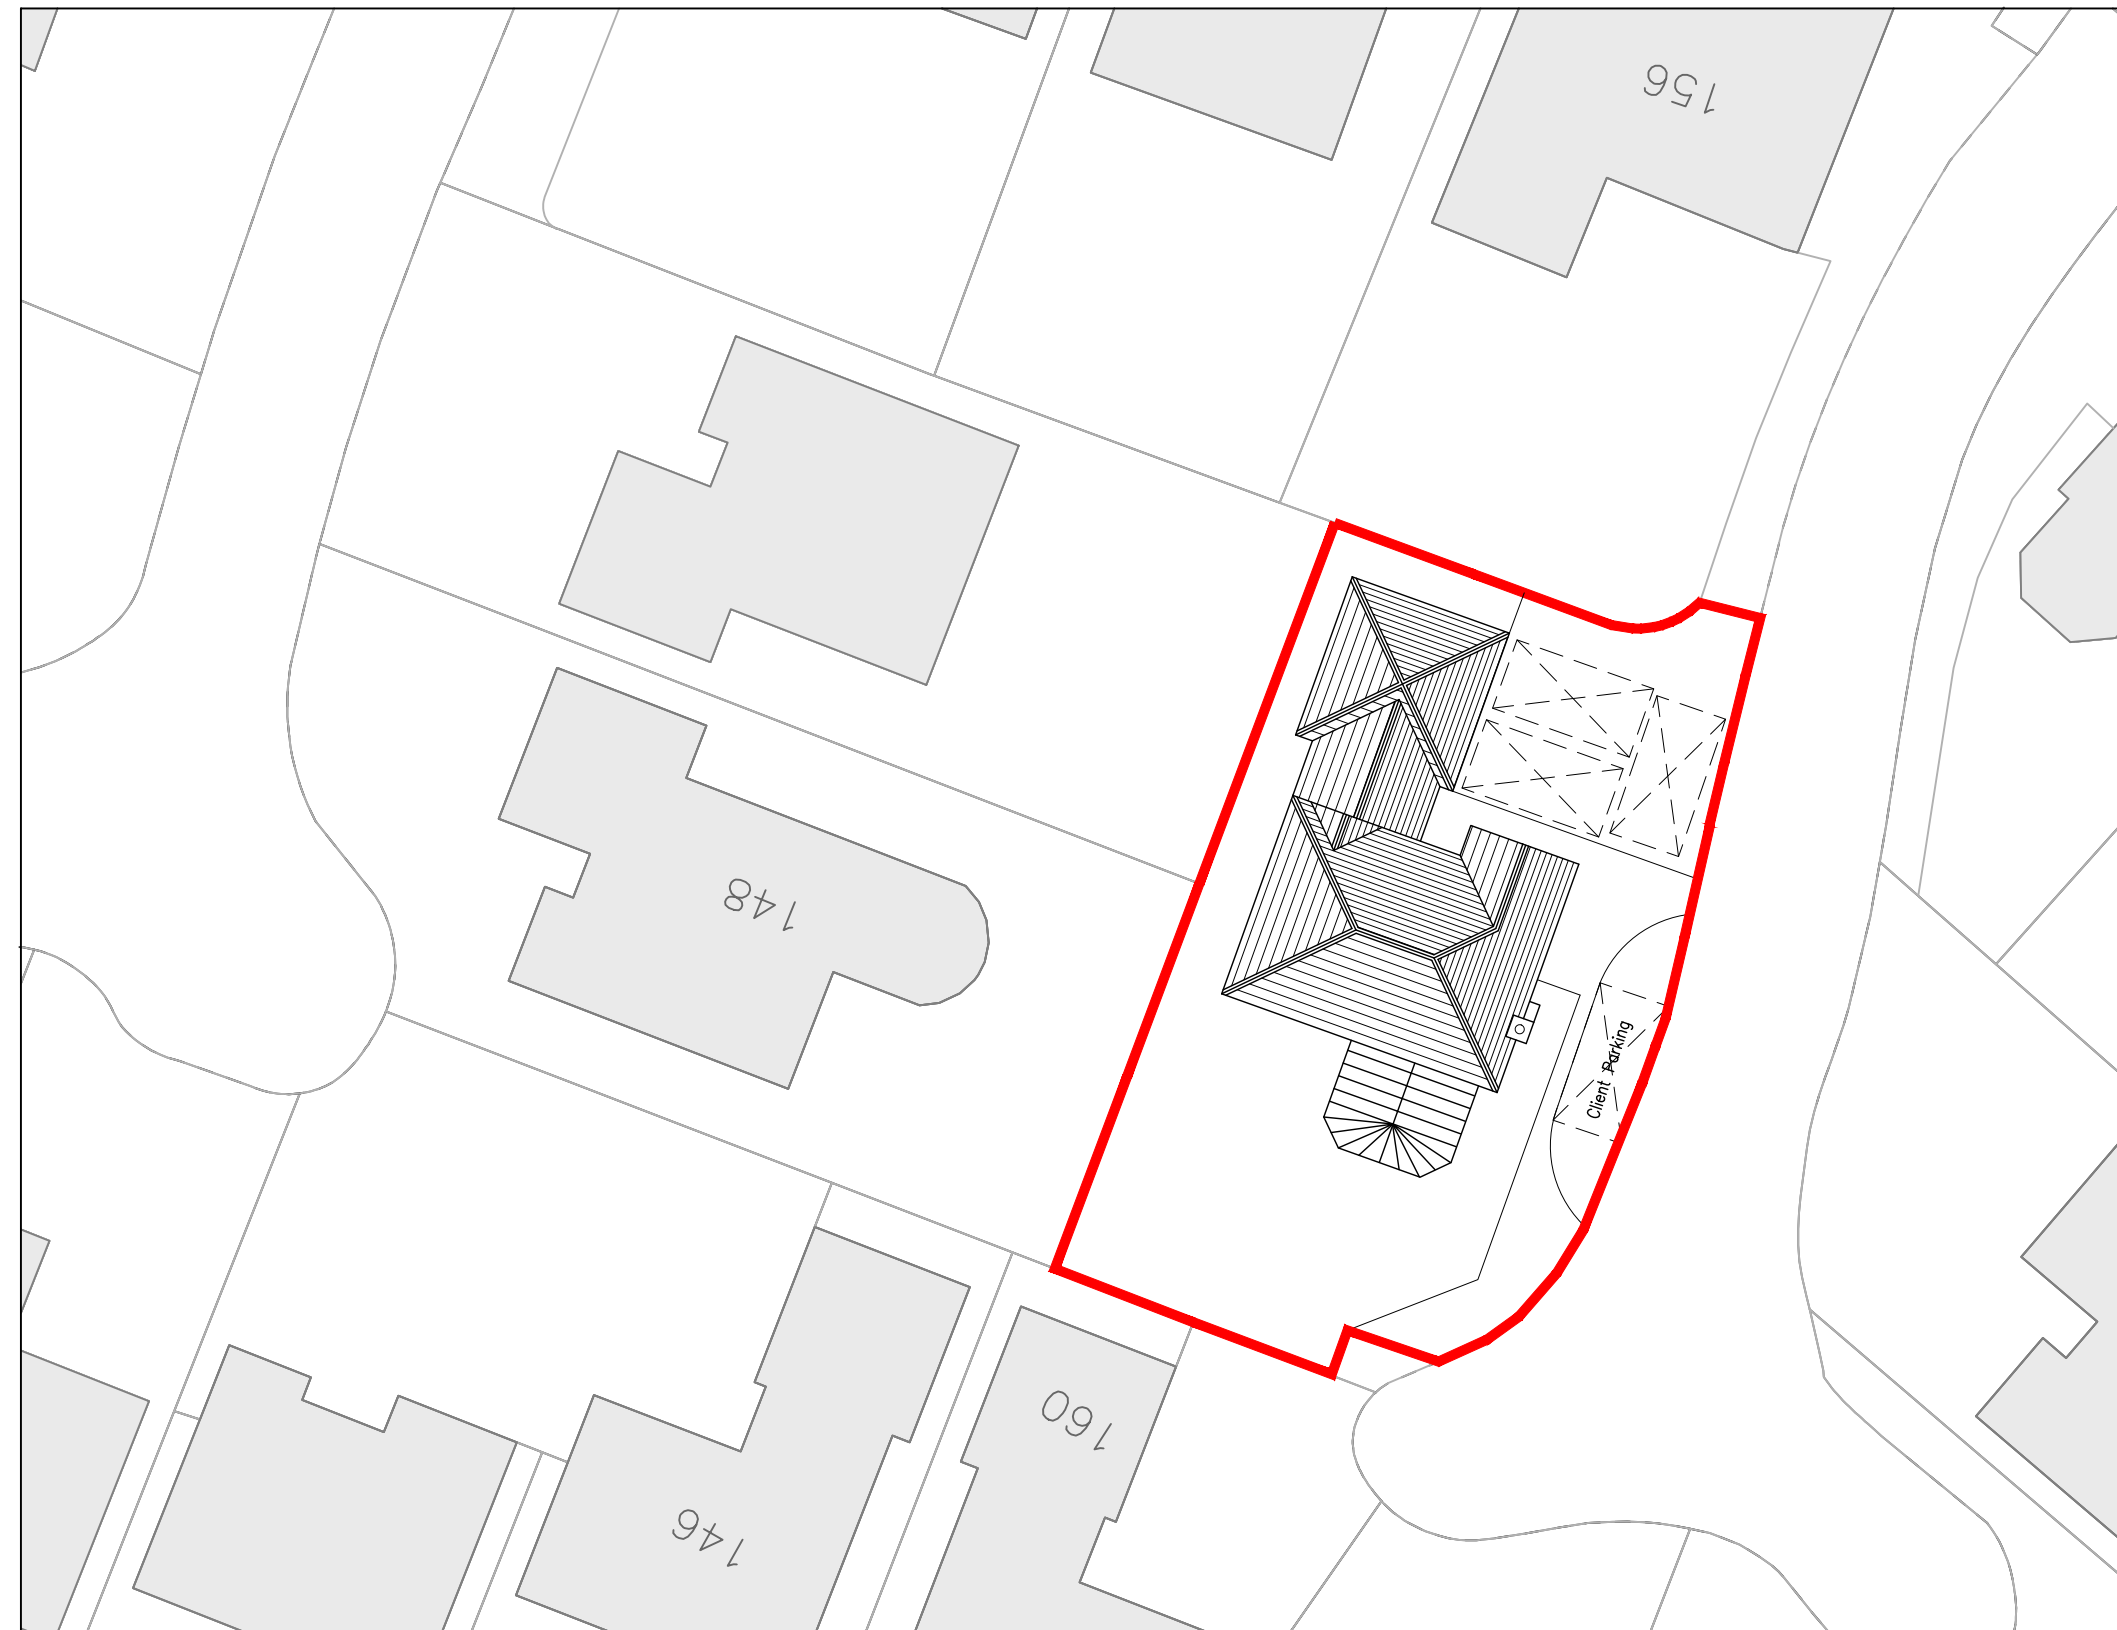

Proposed Site Layout
Scale 1:250

- NOTES**
1. No dimensions to be scaled.
IF IN DOUBT ASK.
 2. All dimensions must be checked and verified on site by the Contractor prior to the commencement of works and Hinchliffe Architecture & Design Ltd. to be notified of any discrepancies.
 3. The copyright of these drawings remains the property of Hinchliffe Architecture & Design Ltd. They must not be reproduced in any way without prior written consent from the originator (Hinchliffe Architecture & Design Ltd.)

A	01/07/26	FIRST ISSUE
Rev.	Date	Description
Status: PLANNING		
 hinchliffe architects & design Hinchliffe A&D 24 Carr View Road Huddersfield West Yorkshire HD8 8PX 07921 907 842 05684 510 764 info@hinch-architecture.co.uk www.hinch-architecture.co.uk		
Client: MRS A. SMITH		
Project: 158 HAWTHORNE WAY SHELLEY HUDDERSFIELD WEST YORKSHIRE HD8 8PX		
Drawing Title: PROPOSED FLOOR PLANS, ELEVATIONS & SITE LAYOUT		
Scale (at A1): AS SHOWN		Date: JULY' 2026
Drg. no.: 383-26-PL02		Rev.: A