



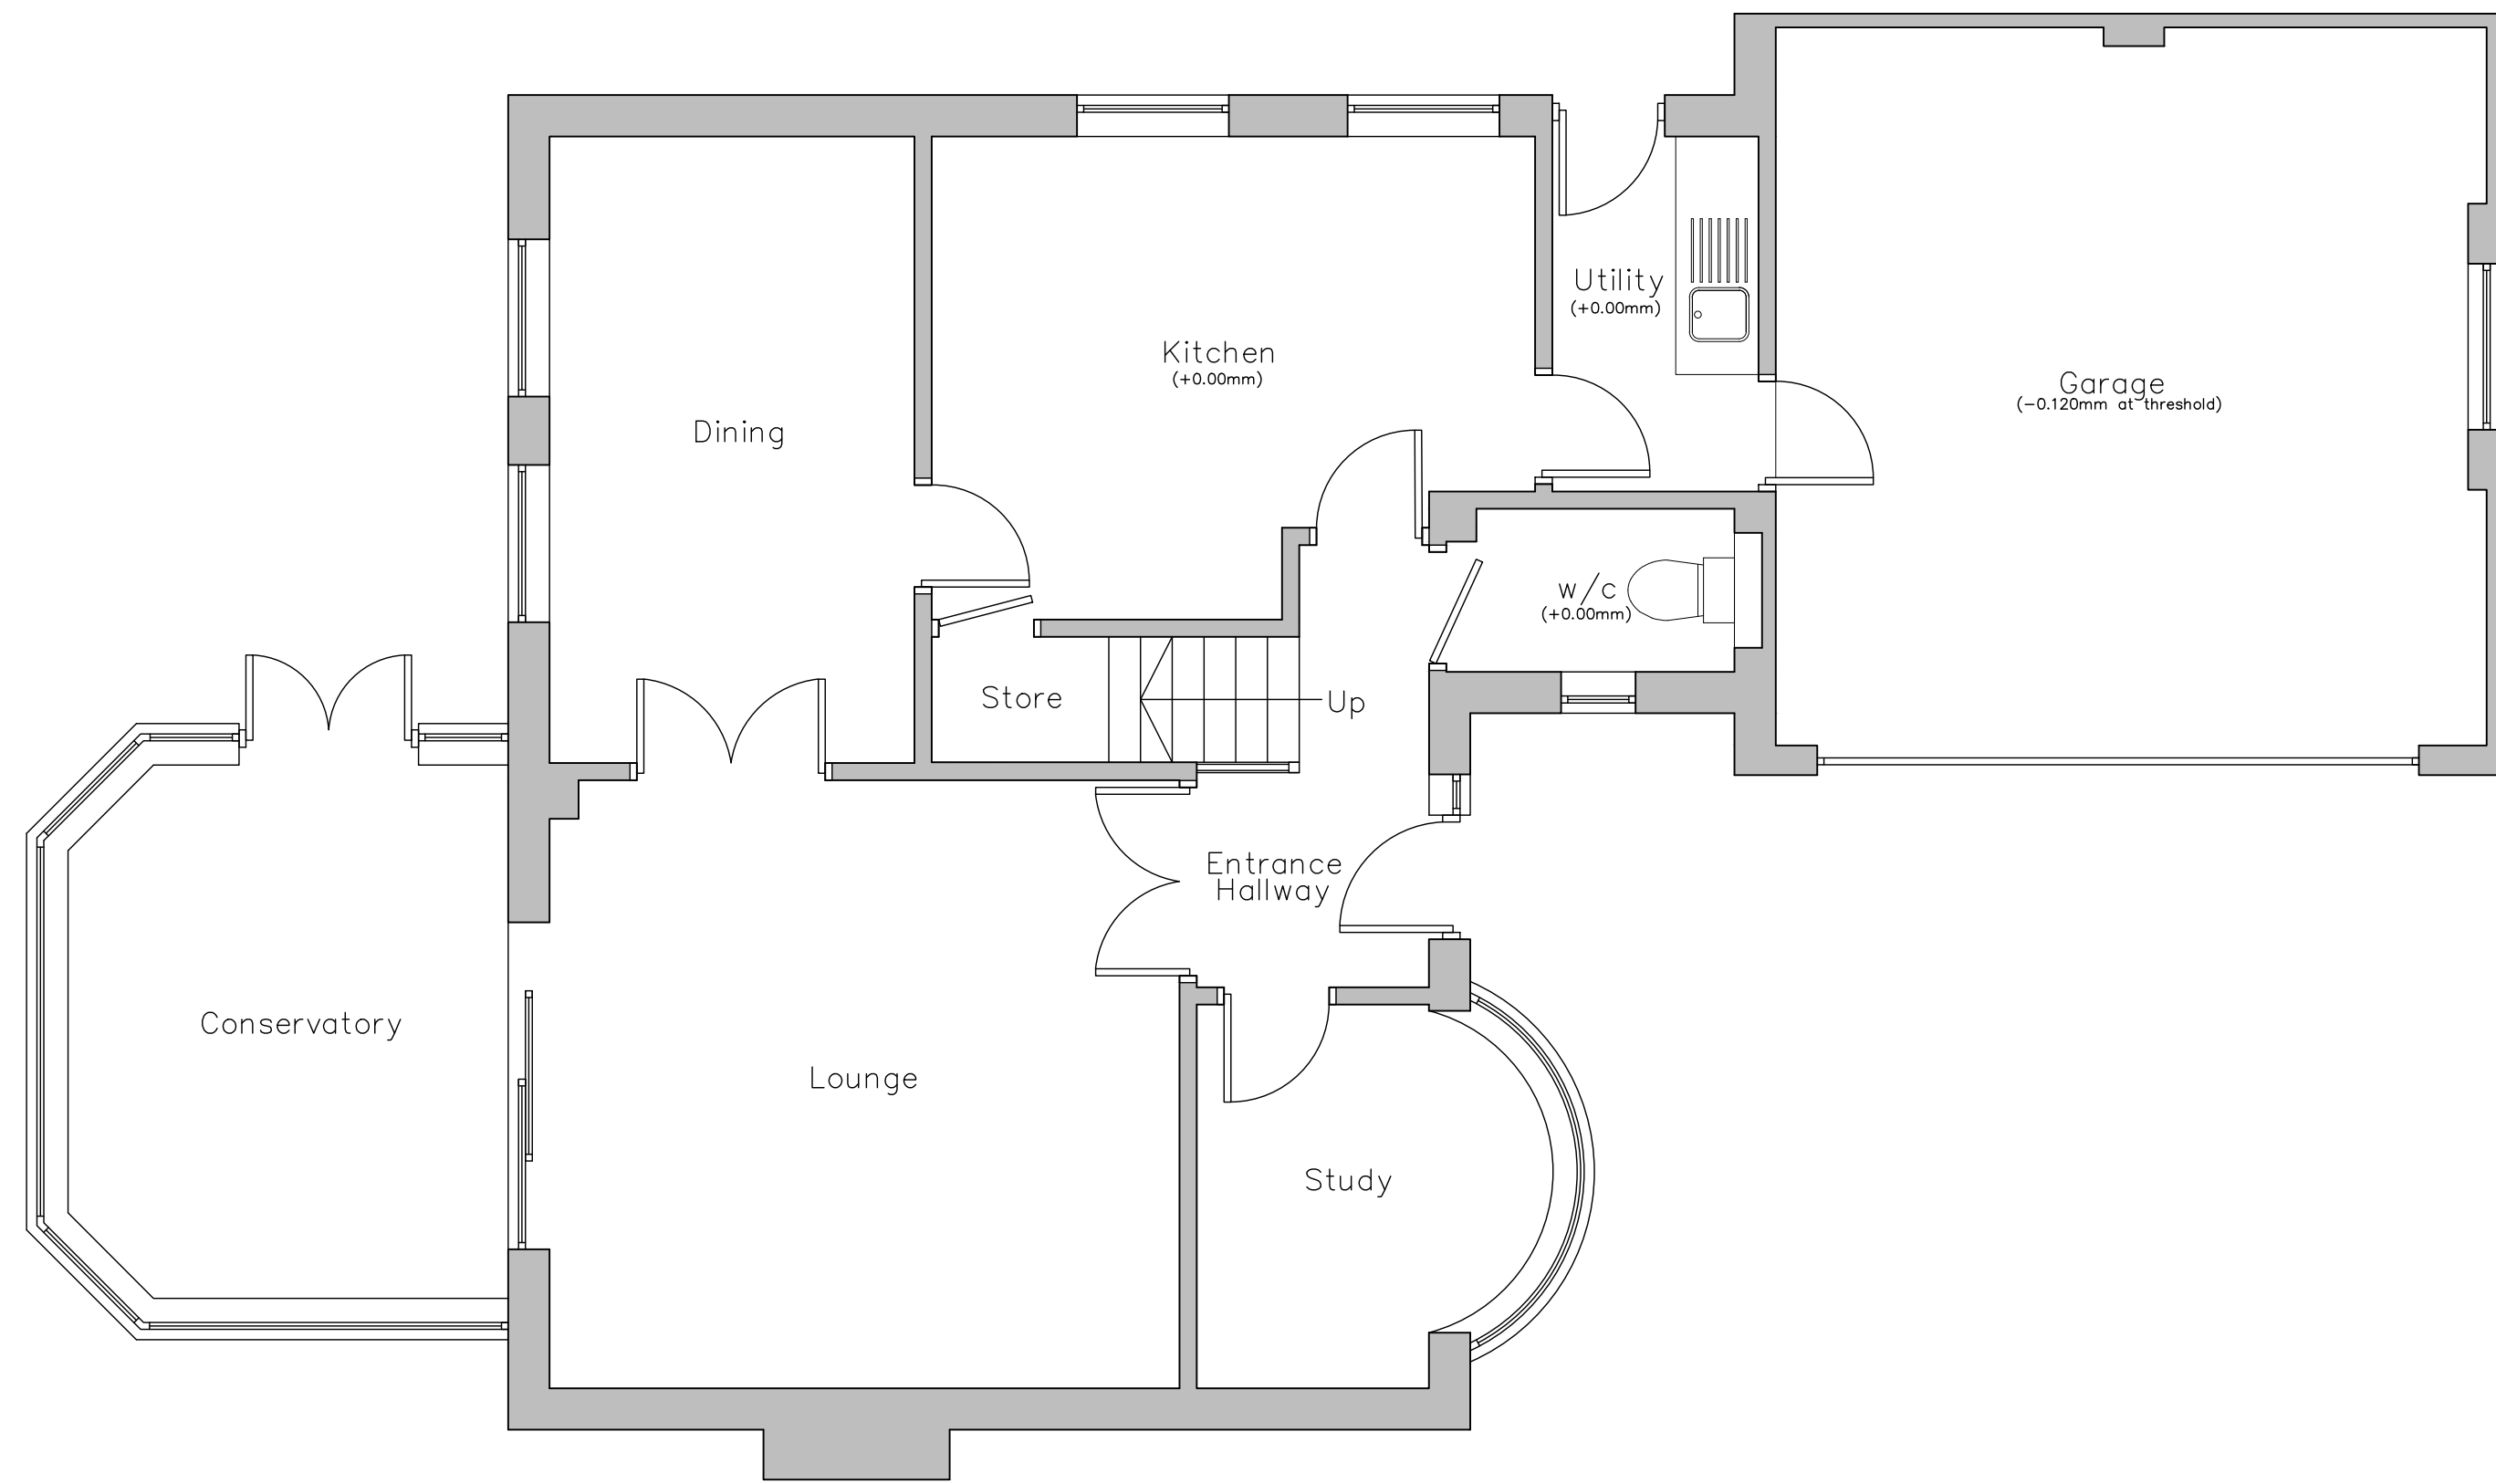


Existing Ground Floor Layout
Scale 1:50

EXISTING MATERIALS	
• WALLS	- NATURAL COURSED STONE
• ROOF	- CONCRETE TILES
• DOORS	- WHITE PVCu
• WINDOWS	- WHITE PVCu
• RAINWATER GOODS	- BLACK PVCu
• FASCIA & SOFFITS	- WHITE PVCu & TIMBER

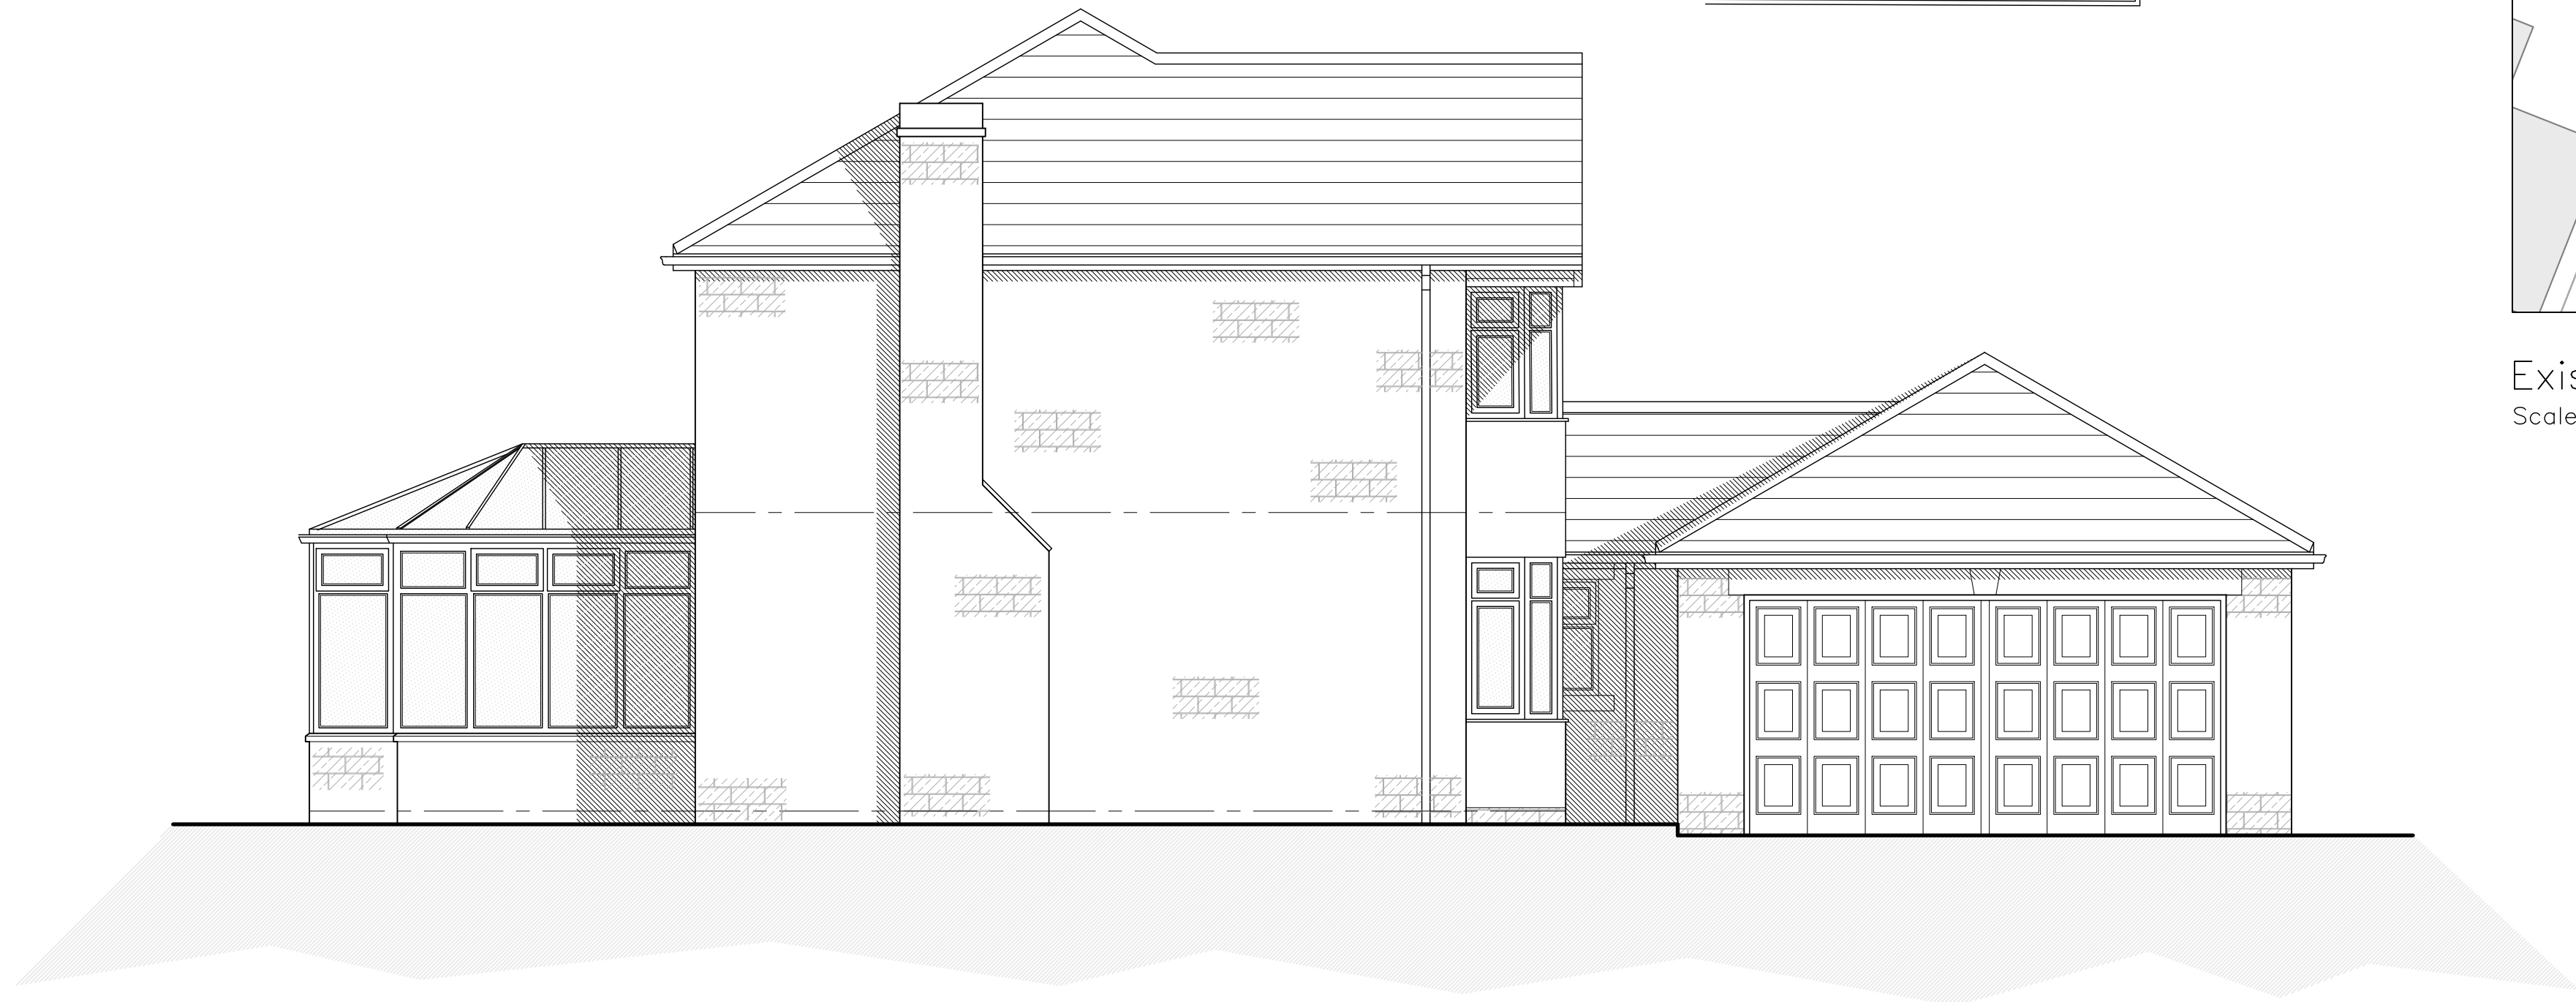

Existing South East Facing Side Elevation
Scale 1:50

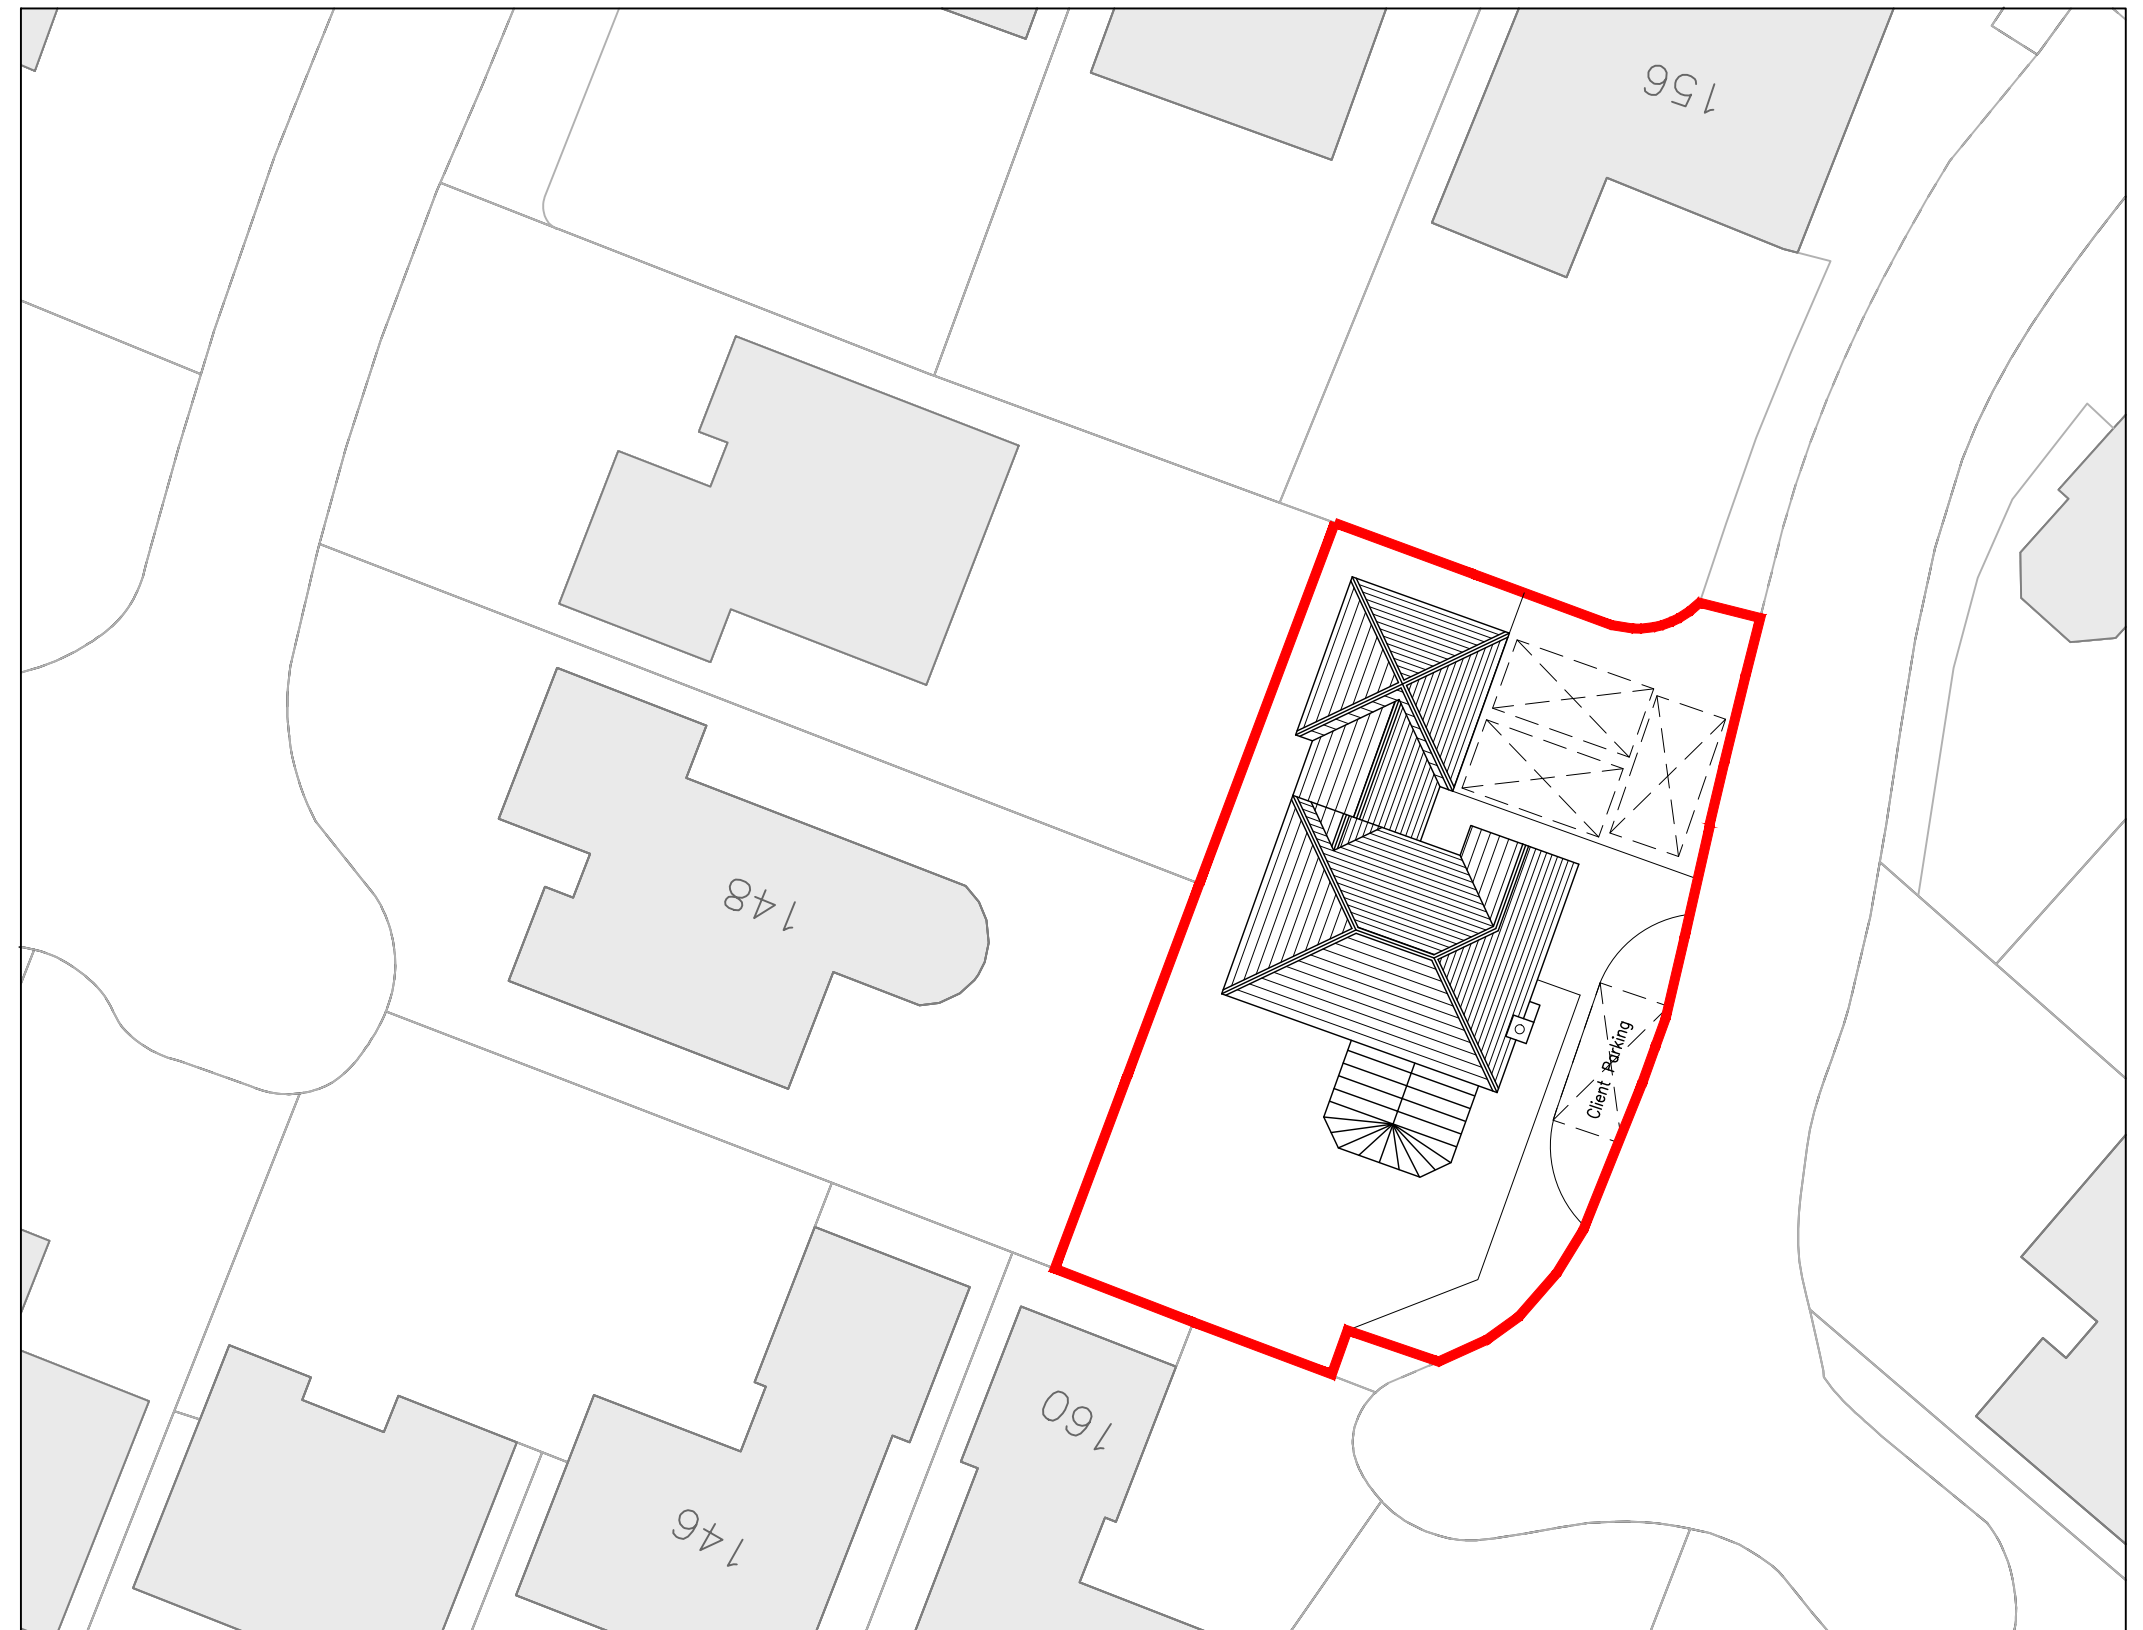

Existing Site Layout
Scale 1:250

NOTES

1. No dimensions to be scaled.
IF IN DOUBT ASK.
2. All dimensions must be checked and verified on site by the Contractor prior to the commencement of works and Hinchliffe Architecture & Design Ltd. to be notified of any discrepancies.
3. The copyright of these drawings remains the property of Hinchliffe Architecture & Design Ltd. They must not be reproduced in any way without prior written consent from the originator (Hinchliffe Architecture & Design Ltd.)

A	02/01/26	FIRST ISSUE
Rev.	Date	Description
Status		
PLANNING		
 architects & design Hinchliffe A&D 24 Carr View Road Huddersfield West Yorkshire HD8 8PX 07921 907 842 0544 510 764 info@hinch-architecture.co.uk www.hinch-architecture.co.uk		
Client		
MRS A. SMITH		
Project		
158 HAWTHORNE WAY SHELLEY HUDDERSFIELD WEST YORKSHIRE HD8 8PX		
Drawing Title		
EXISTING FLOOR PLANS, ELEVATIONS & SITE LAYOUT		
Scale (at A1)		Date
AS SHOWN		JUNE' 2026
Drg. no.		Rev.
383-26-PL01		A