

ARCHITECTURE | PLANNING | DESIGN

Malkin Farm
Brow Lane
Holmfirth
HD9 2RJ
07946872499
paul@paulmatthewsarchitectural.co.uk
www.paulmatthewsarchitectural.co.uk

Company Registration Number: 09898149 – Company
Registered in England and Wales

Project
Certificate of Lawfulness for the Erection of Single
Storey Side Extension and Hip to Gable Roof
Conversion to Dwelling at 51 Stocks Way Shepley,
Huddersfield, HD8 8DL.


Client

Mr & Mrs S Horn




Drawing Title/Issue

General Arrangement as Existing


scale	date	sheet size	dwg. no.
1:100	06/2026	A2	26/1357/03

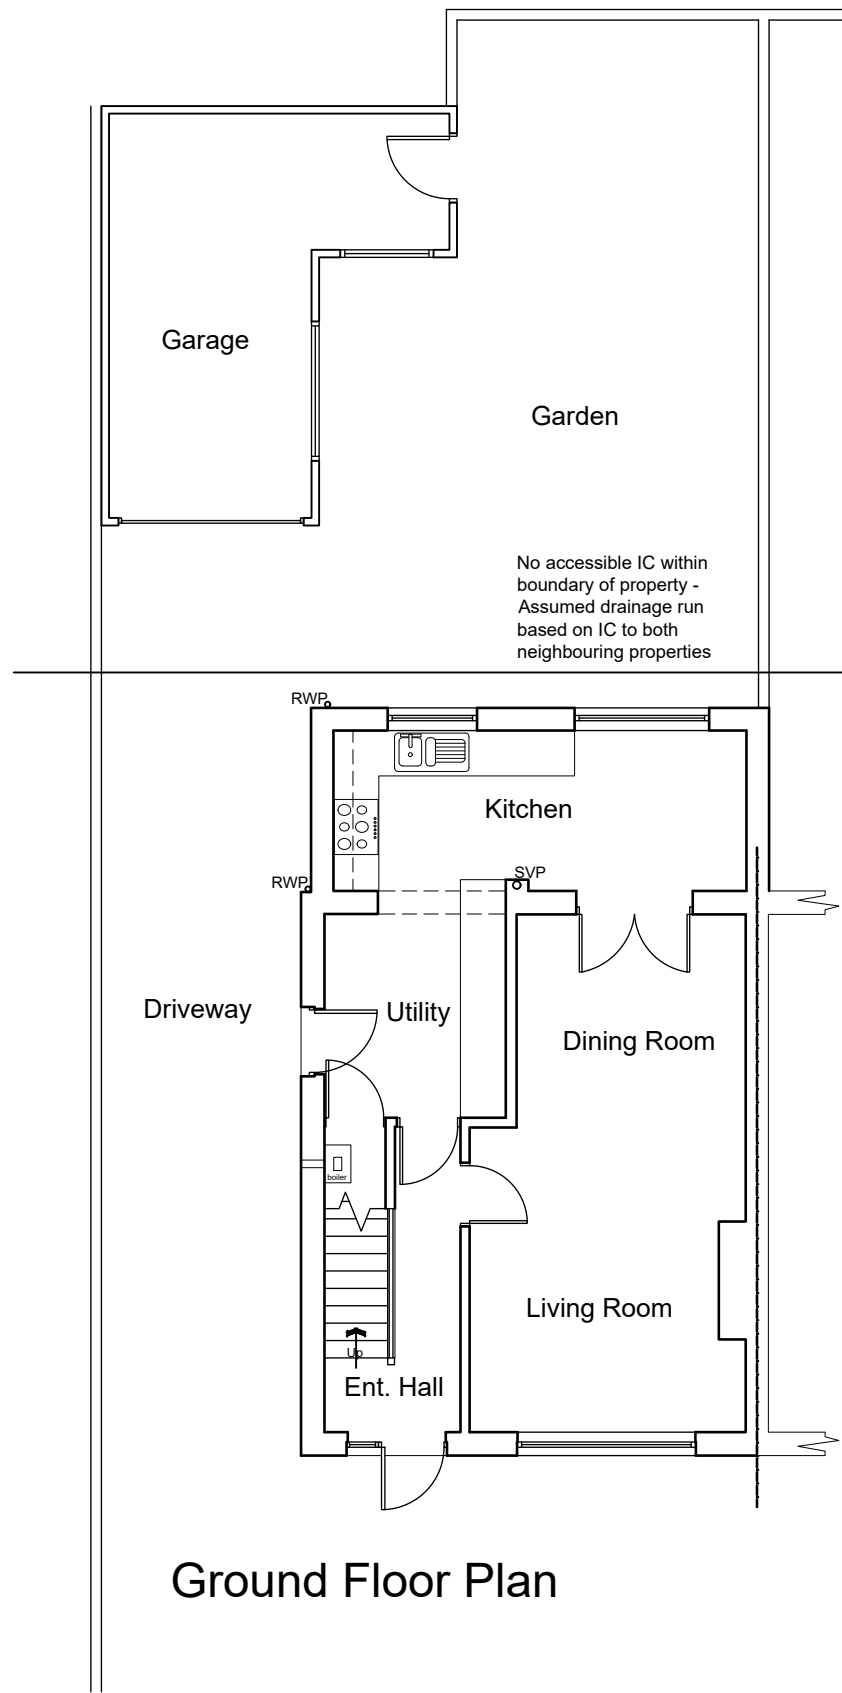

Ground Floor Plan

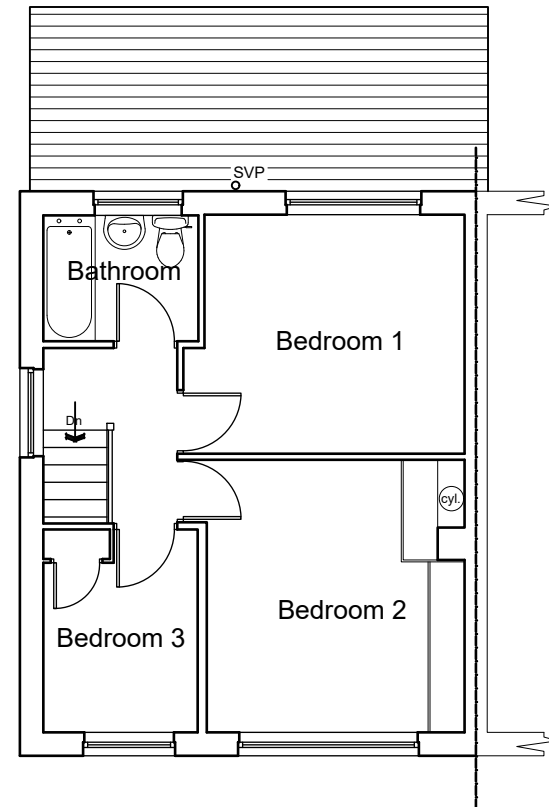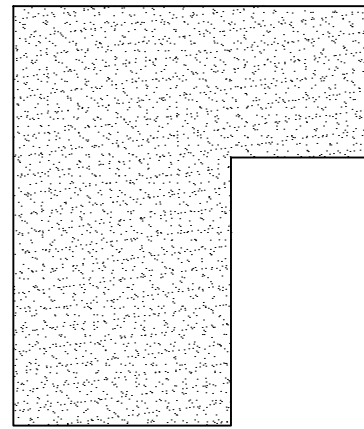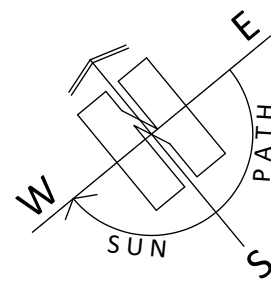

First Floor Plan

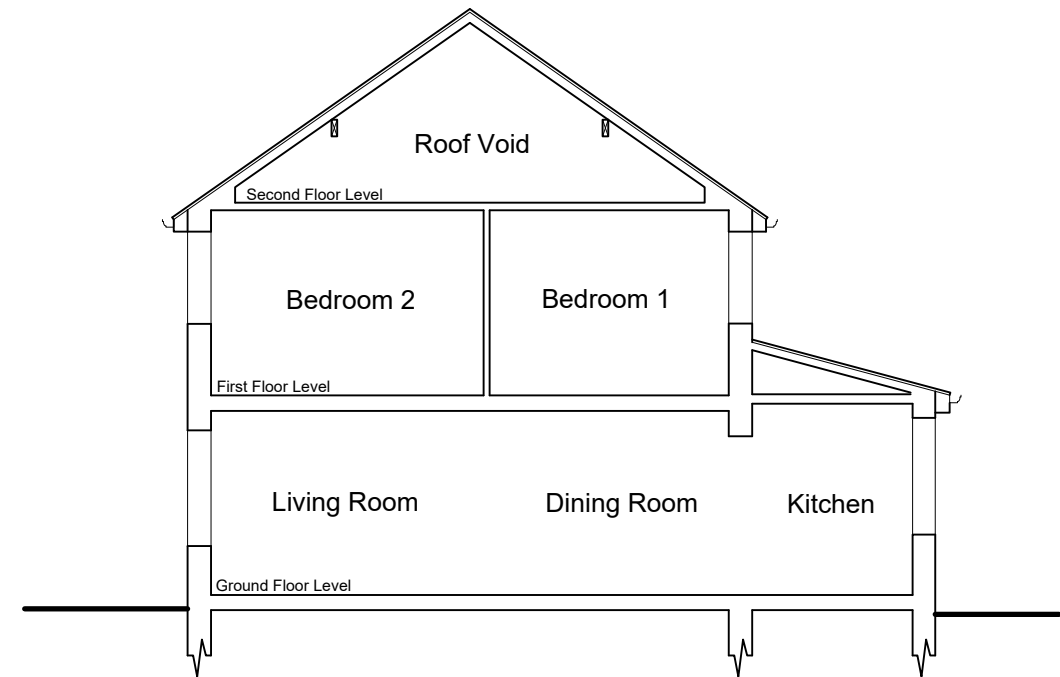

South East Sectional Elevation
(side (Party Wall))



South West Elevation
(front)



North East Elevation
(rear)



North West Elevation
(side)

