



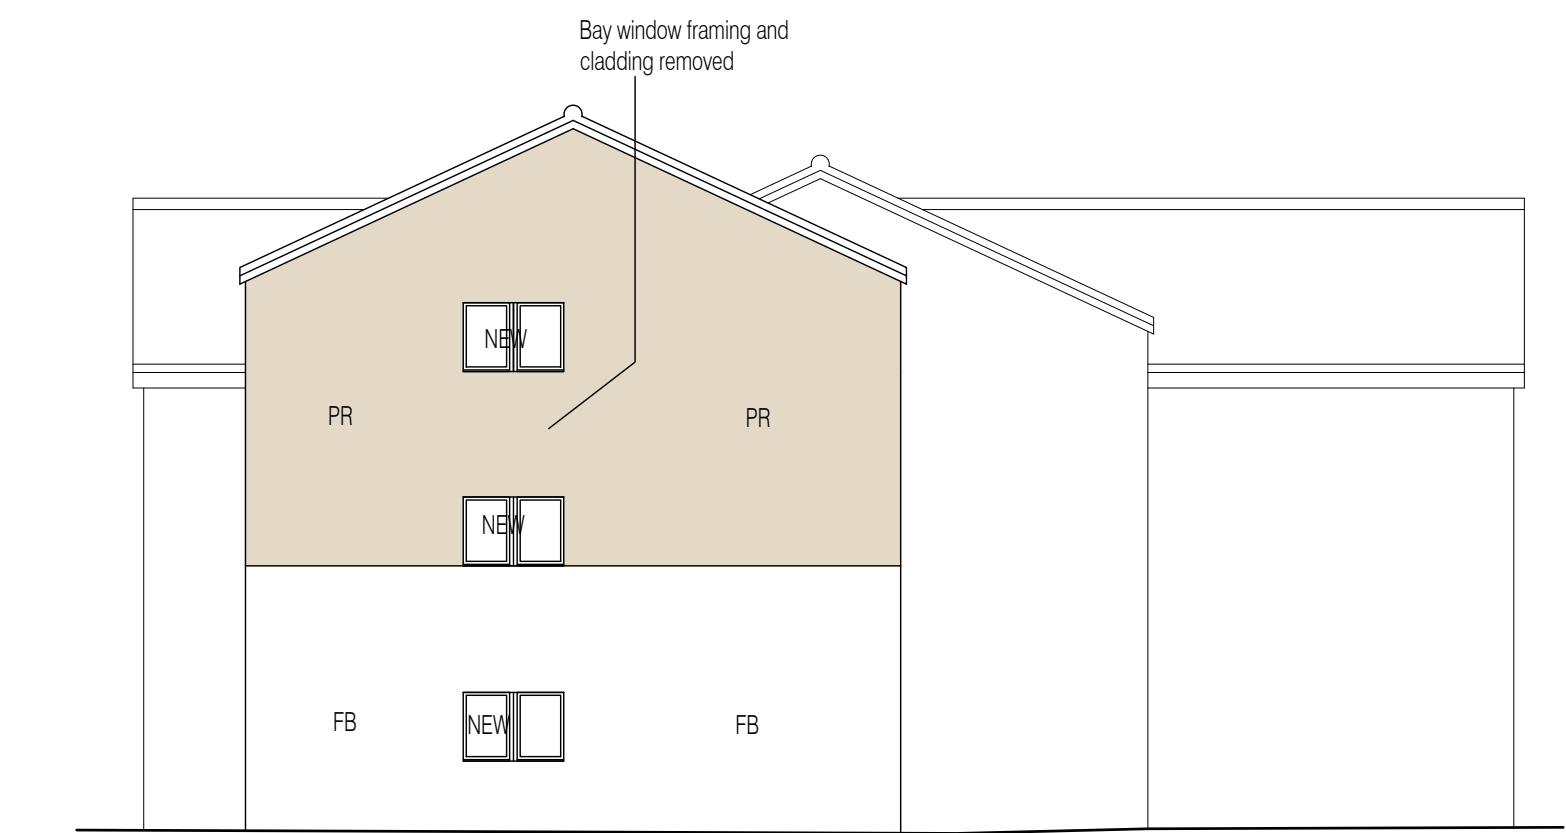

West Elevation



North Elevation

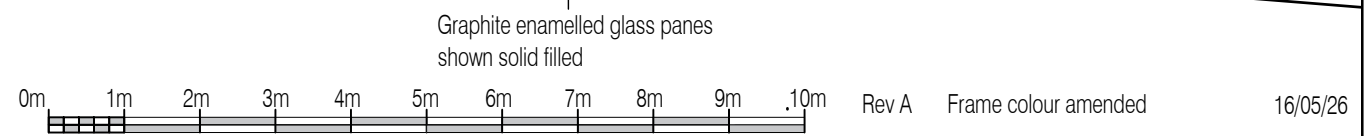

Key:
FB- Face brickwork
PR -Painted Render
NEW . New UPVC windows and doors (Rosewood)
ACW- Aluminium curtain walling system powder coated (Colour to match existing stained timber curtain walls)

NB Drawing produced for planning and tendering . All existing dimensions, building arrangements and details to be checked on site prior to manufacture and building work.

trevaskis
consulting
Chartered Surveyors

CLIENT RMG LTD			
PROJECT 51-79 (odds) BRANWELL AVE EXTERNAL MODIFICATIONS			
DRAWING TITLE PROPOSED ELEVATIONS SHEET 2			
SCALE 1:100	DRAWN sdm	CHKD	DATE APR 2026
JOB NUMBER BA	DRAWING NUMBER 22		REVISION A