



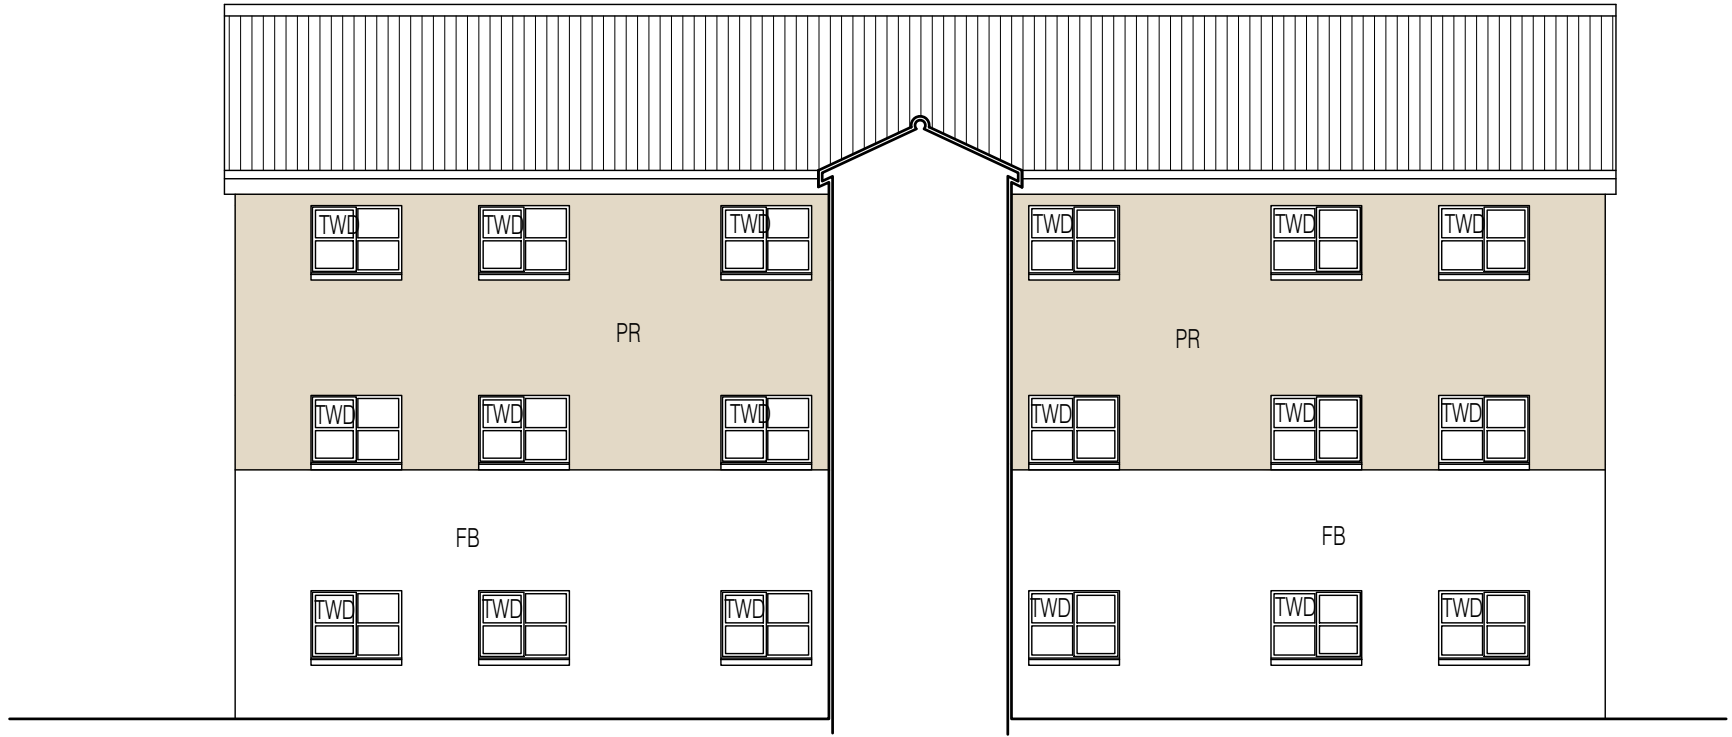

Section / North Elevation

 

- Key:
- PT- Painted timber bays
 - FB- Face brickwork
 - PR -Painted Render
 - STCW-Stained timber curtain walling
 - TWD-Painted timber windows/doors
 - PDW-UPVC windows doors
 - AWD-Powder coated aluminium windows (white)

NB Drawing produced for planning and tendering . All existing dimensions, building arrangements and details to be checked on site prior to manufacture and building work.

trevaskis consulting Chartered Surveyors			
CLIENT RMG LTD			
PROJECT 51-79 (odds) BRANWELL AVE EXTERNAL MODIFICATIONS			
DRAWING TITLE EXISTING ELEVATIONS SHEET 3			
SCALE 1:100	DRAWN sdm	CHKED	DATE APR 2026
JOB NUMBER BA	DRAWING NUMBER 13		REVISION