


Notes

Do not scale from drawing, use figured dimensions only.


All dimensions must be checked and verified on site prior to commencement of work and architect to be notified of any discrepancies.

This drawing is intended to permit overall scheme proposals only and cannot be used for construction purposes without further information.


REV.	DATE

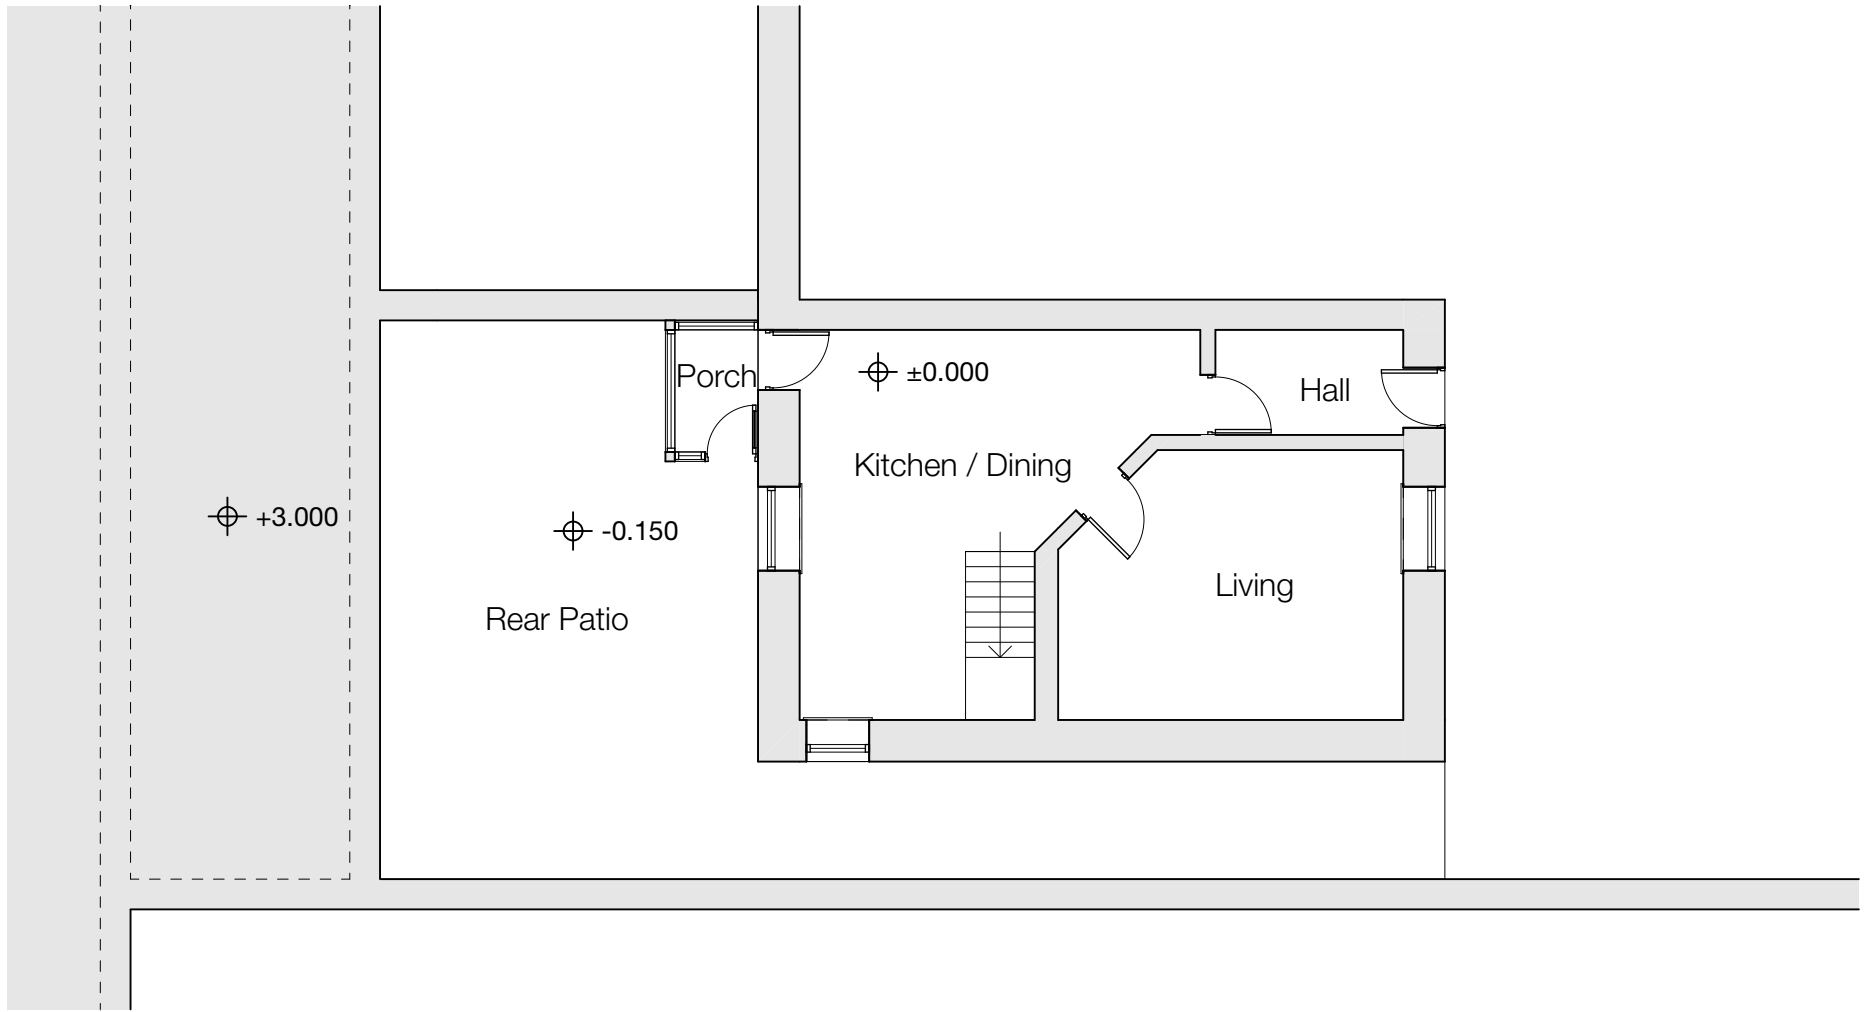

Existing Ground Floor Plan - 1:100

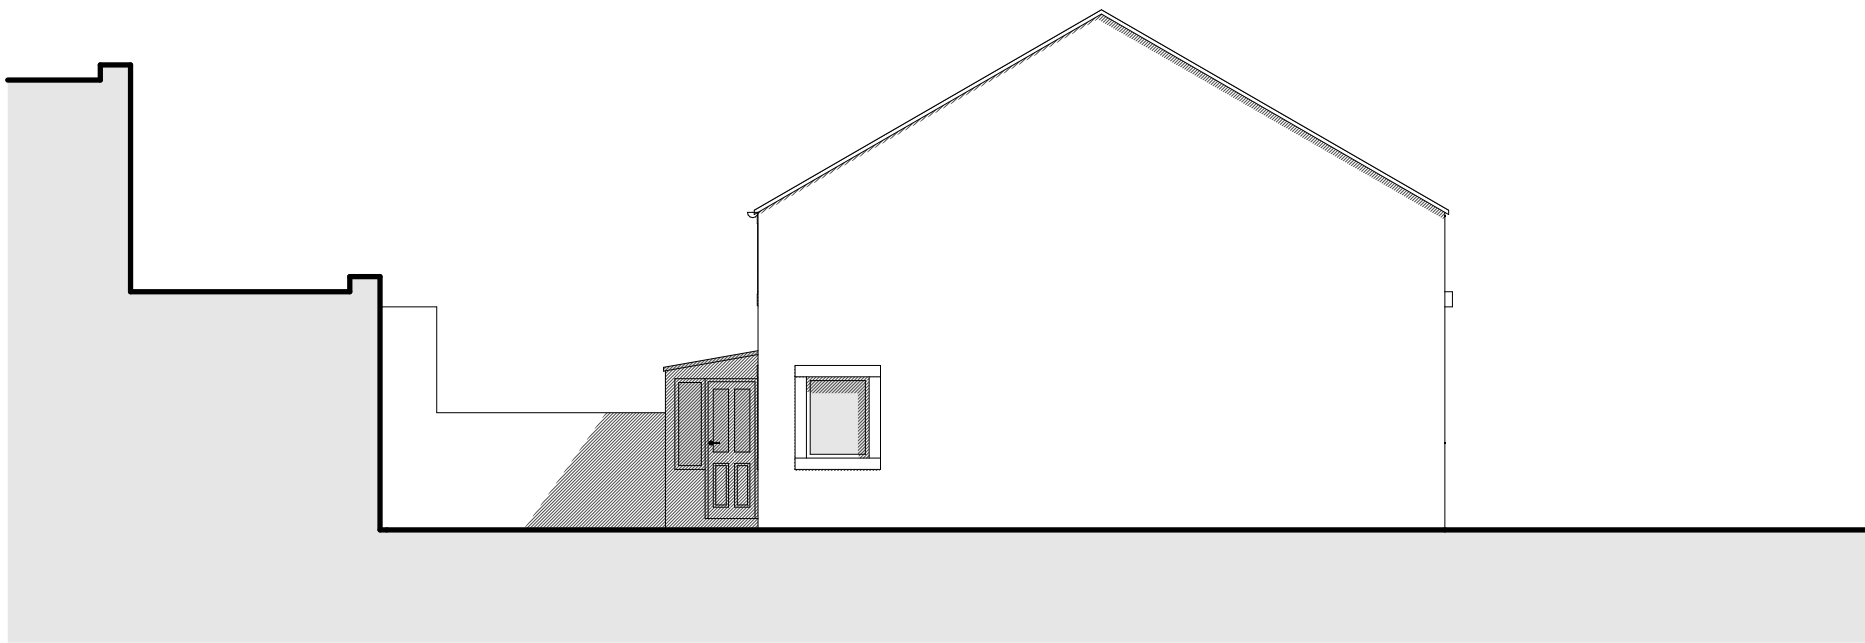

Existing West Elevation - 1:100

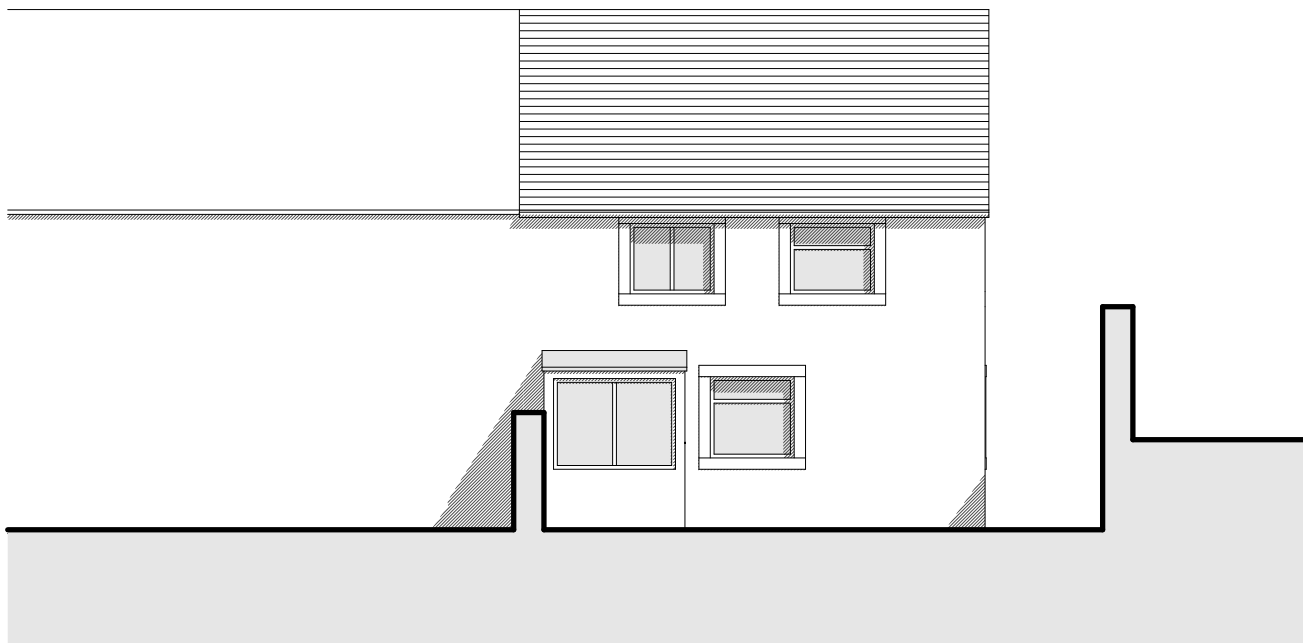


Existing North Elevation - 1:100




OS Plan - 1:1250

EXISTING


PROPOSED

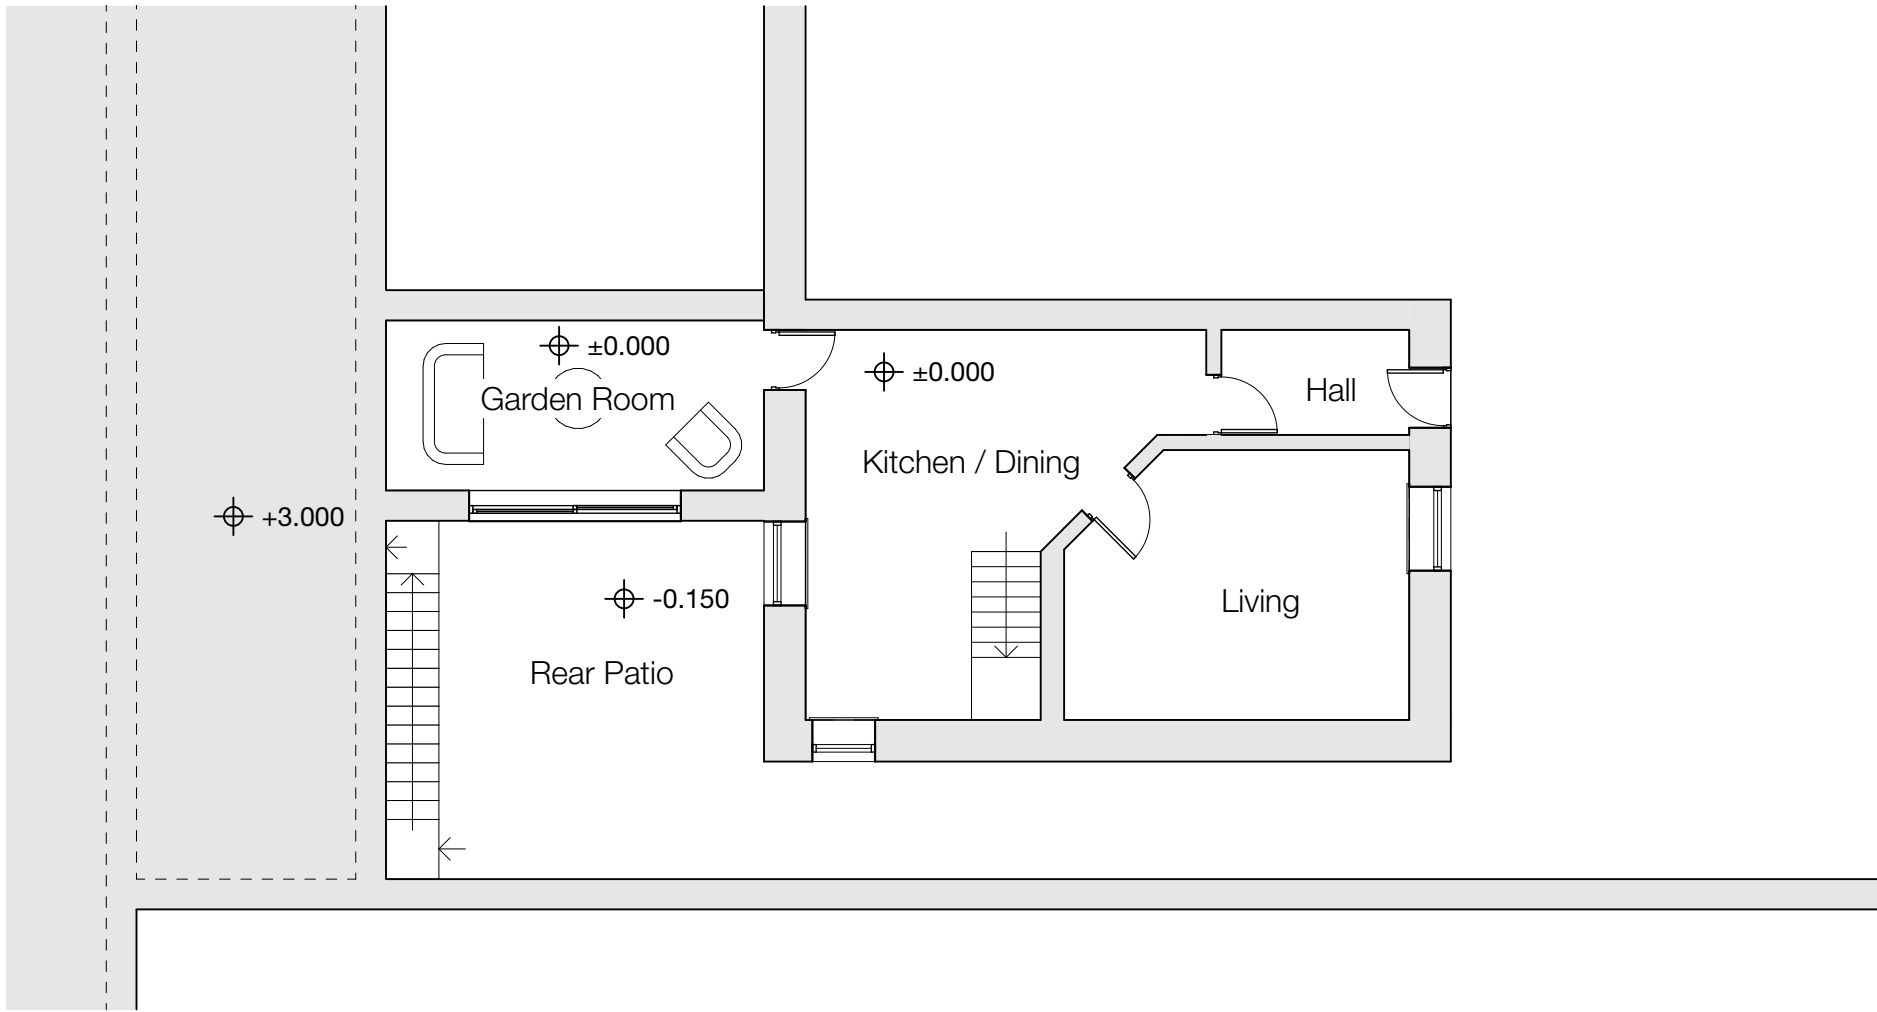


Proposed Ground Floor Plan - 1:100

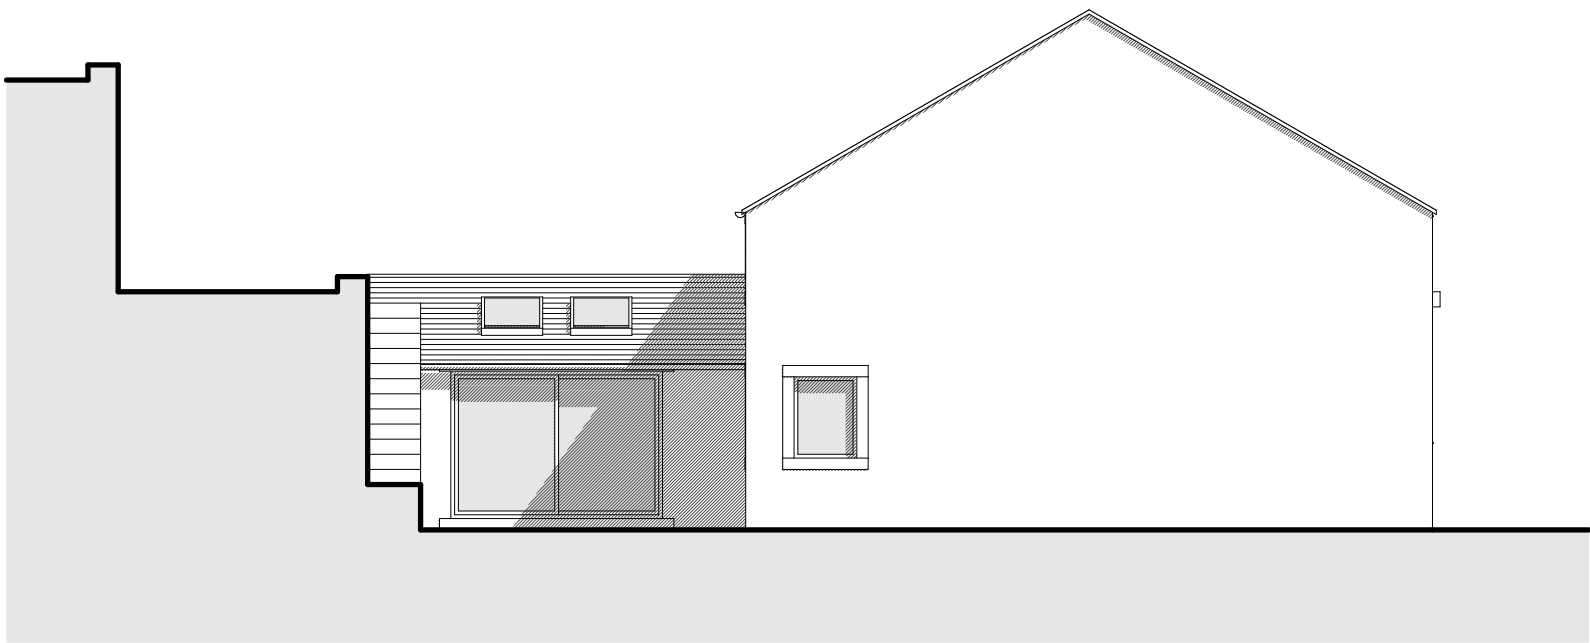

Proposed West Elevation - 1:100

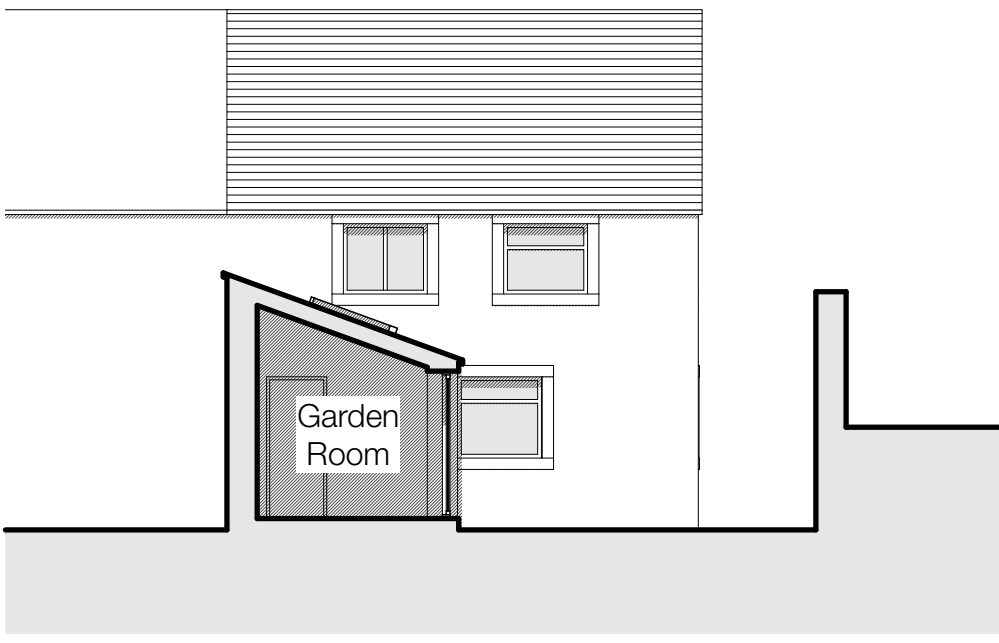

Proposed North Elevation - 1:100

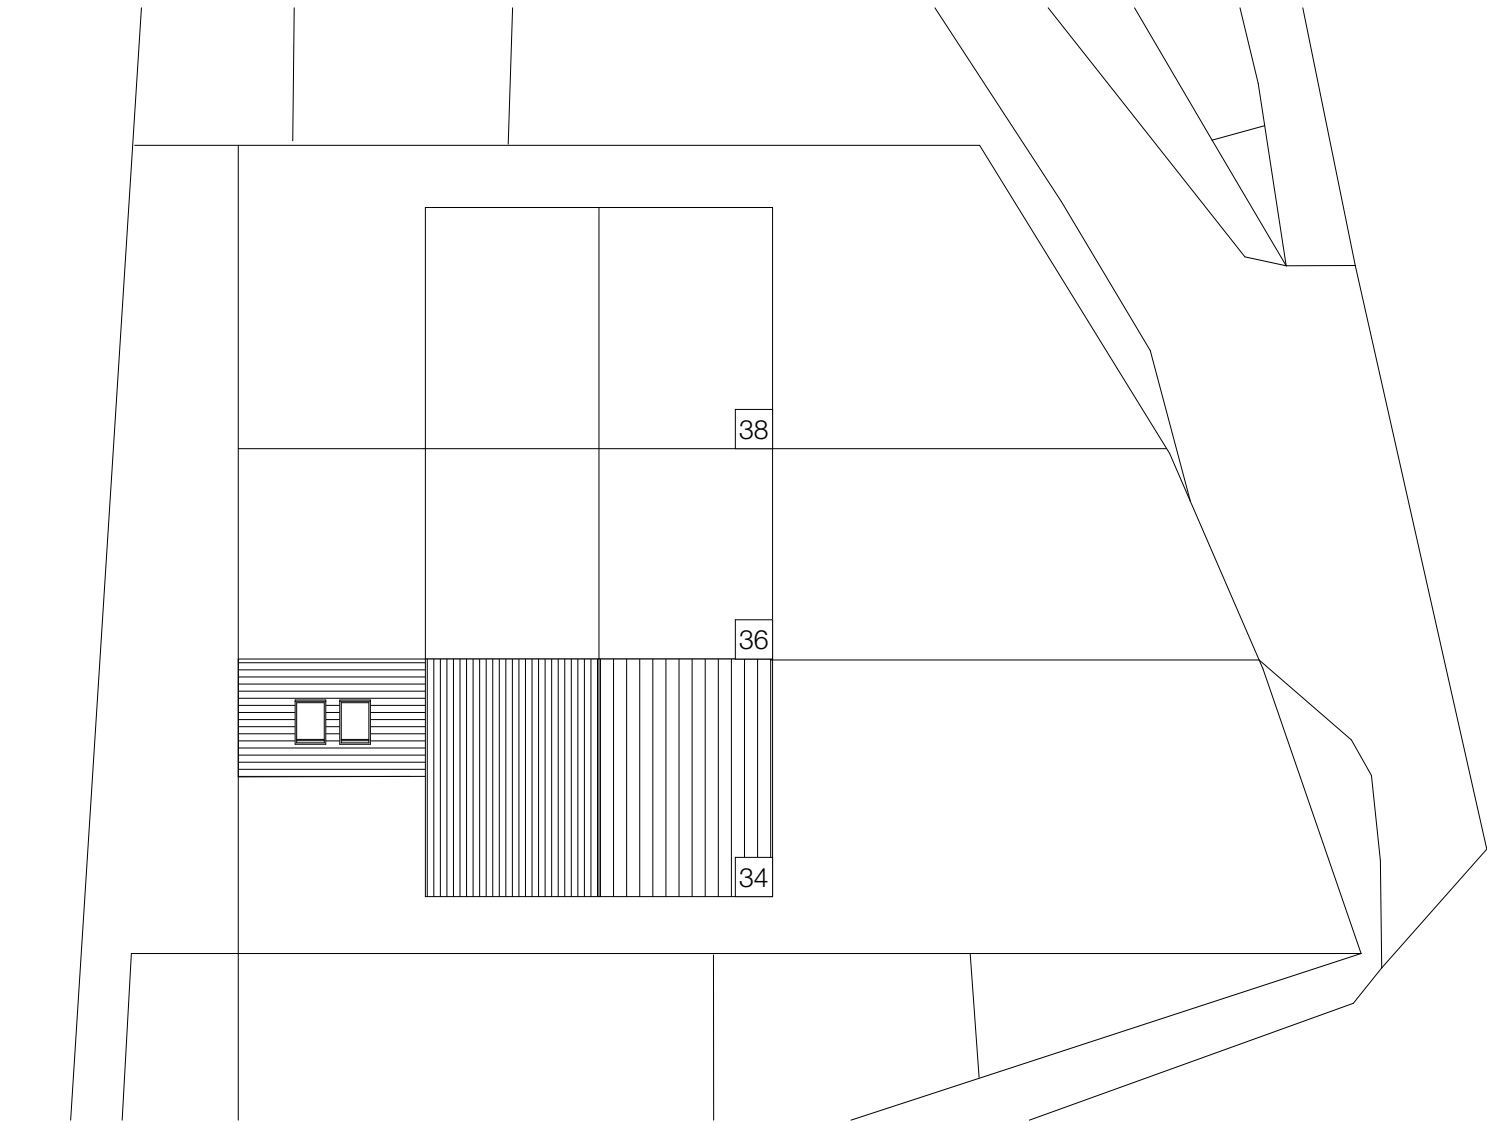

Proposed Site Plan - 1:200

EXISTING

PROPOSED

CLIENT	Mr R Swift
--------	------------

PROJECT	38 Carr Lane, Slaithwaite, HD7 5AG
---------	------------------------------------

DRAWING	Existing & Proposed Drawings
---------	------------------------------

DATE	July 2026	SCALE
DRAWING NO.	01	1:50
		REVISION
		•