


Notes_


PLANNING

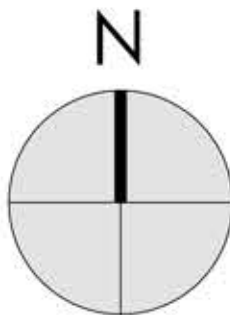


0 1000 2000 3000 4000 5000mm
SCALE 1:100

Note:
Surrounding contextual buildings and information are based on received ordinance survey drawings and are shown for illustrative purposes only. assumed site boundary is subject to confirmation to legal confirmation


Note:
information is based on OS map and received information and is subject to full topographical survey.
Assumed site boundary and site constraints subject to legal confirmation.
All Legal easements and extent of existing underground services locations are subject to confirmation.

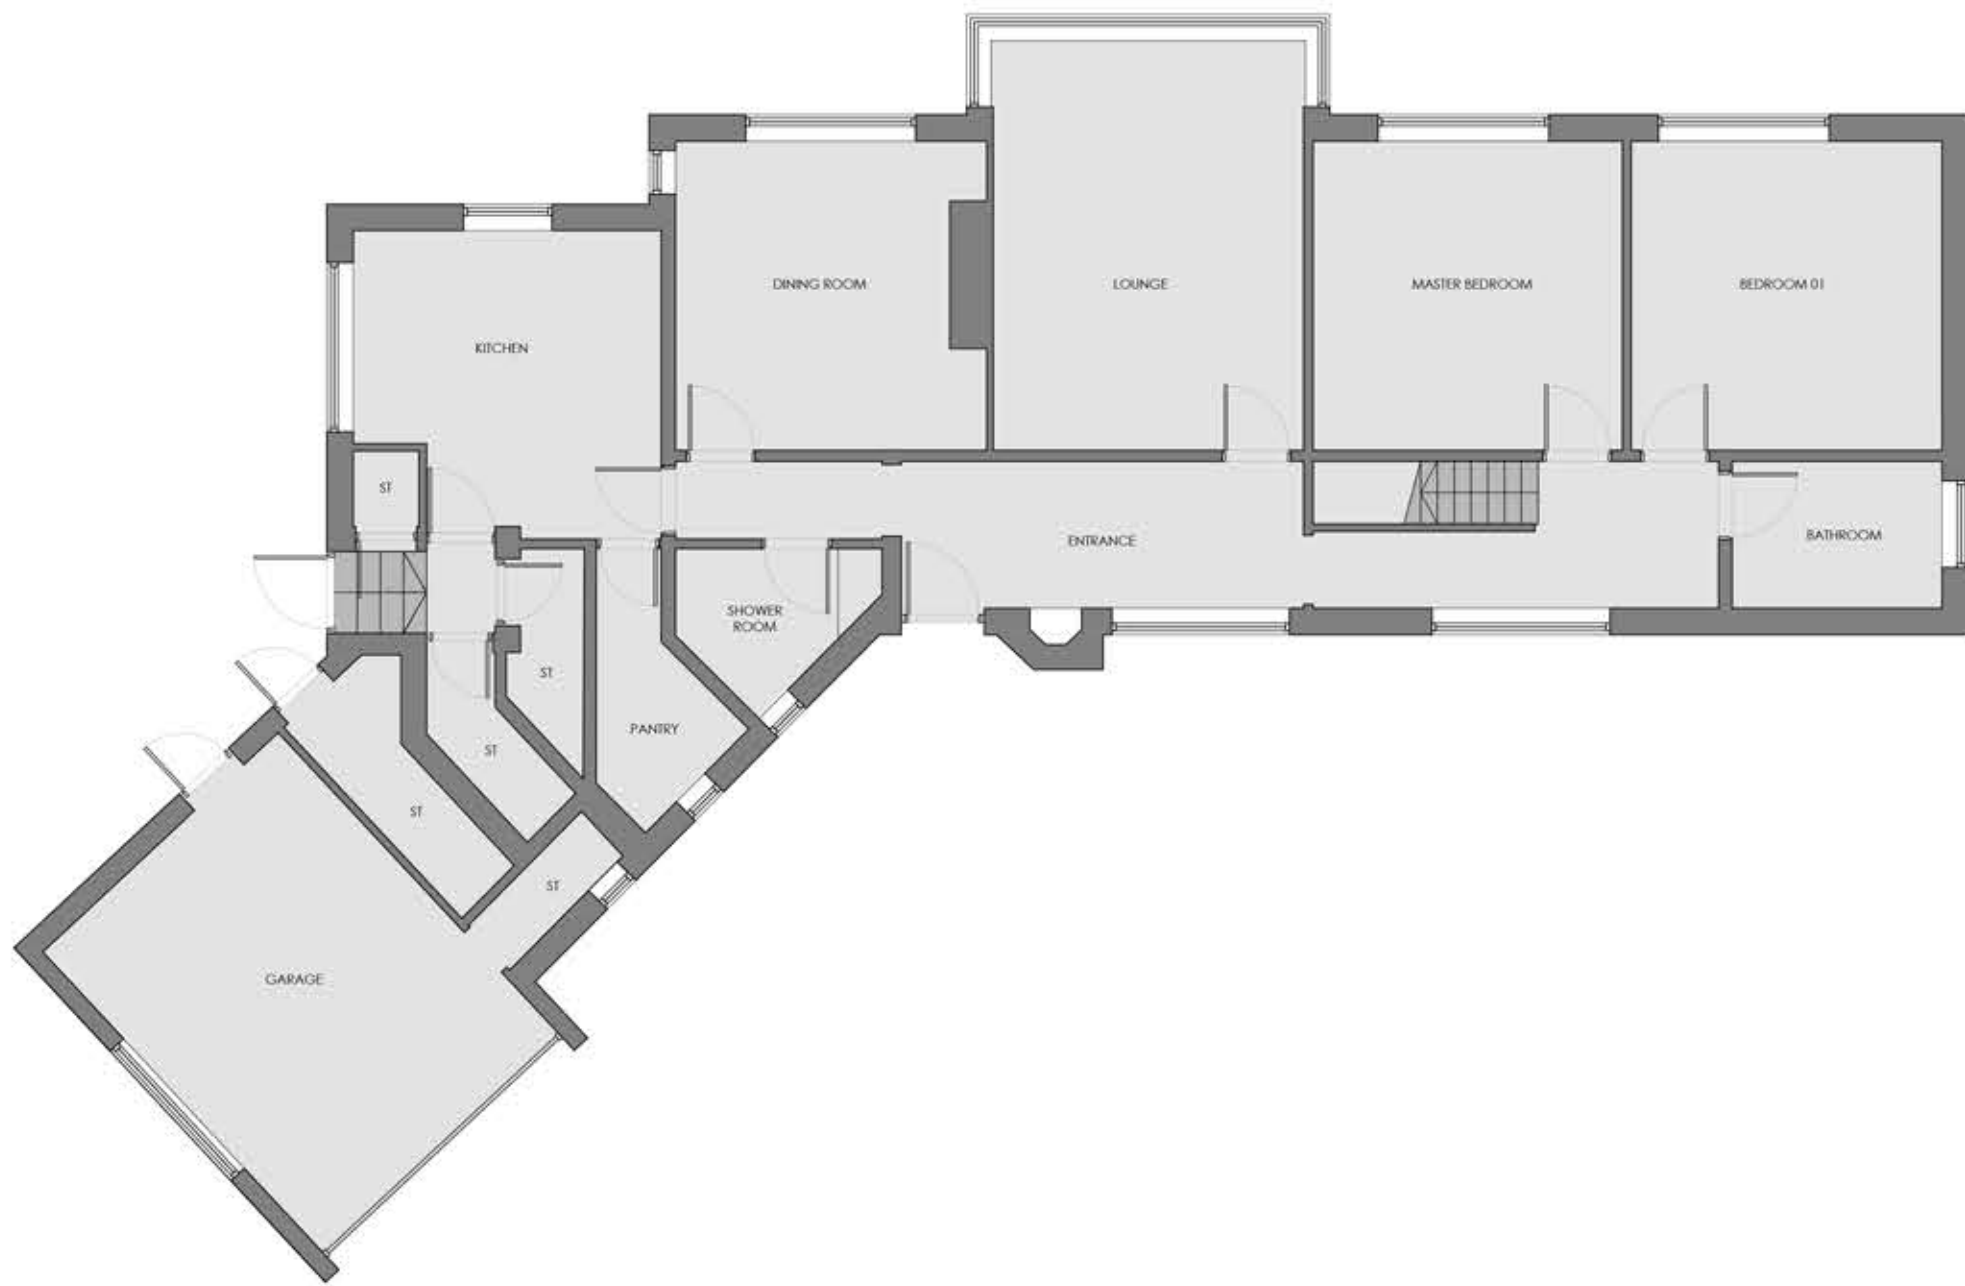

GROUND FLOOR PLAN_ AS EXISTING
Scale 1:100

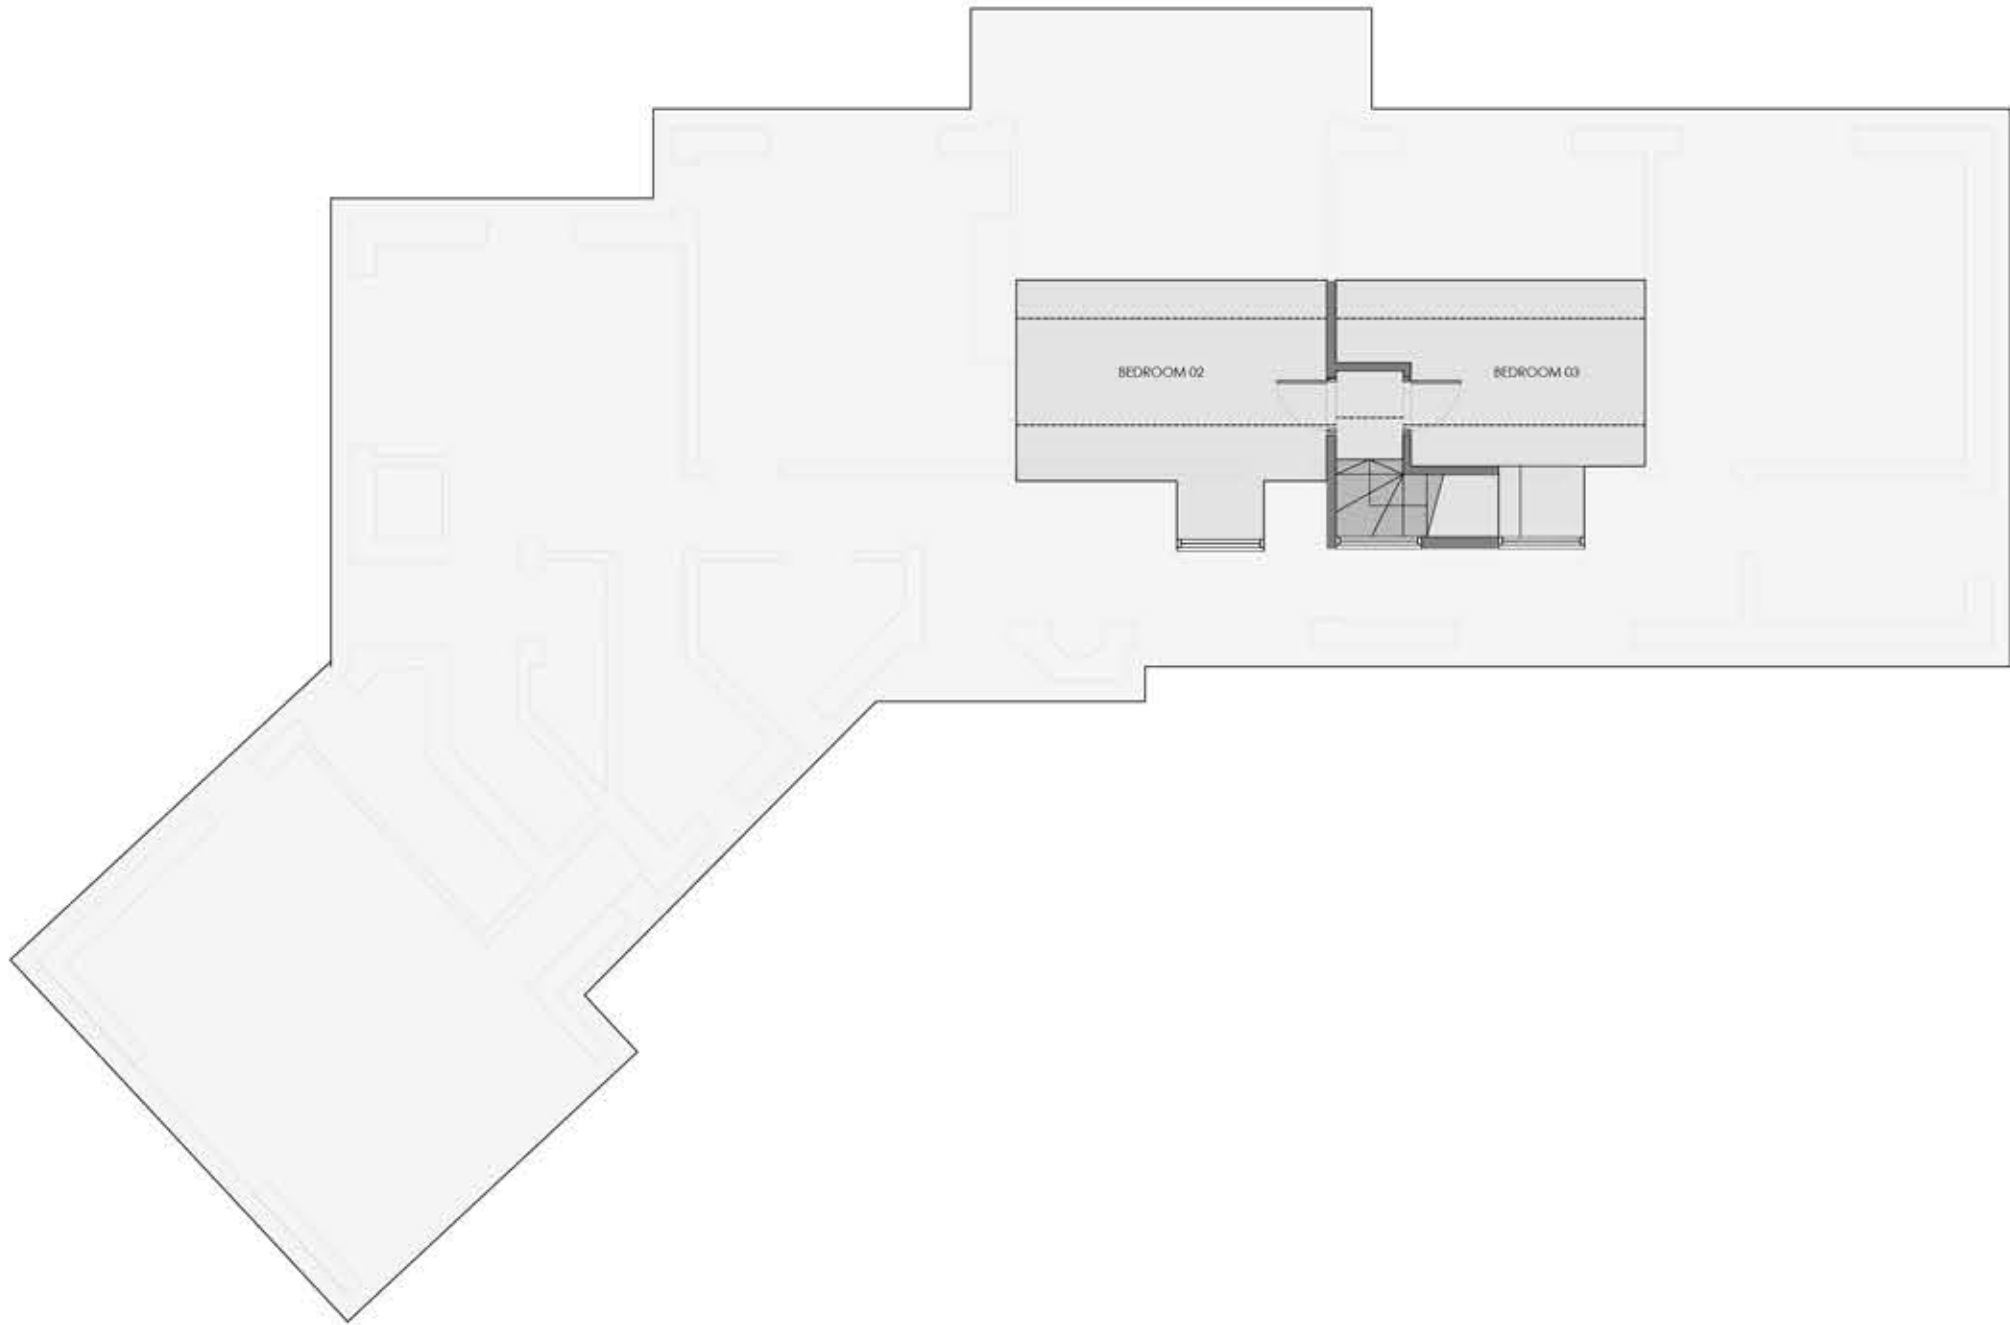

FIRST FLOOR PLAN_ AS EXISTING
Scale 1:100

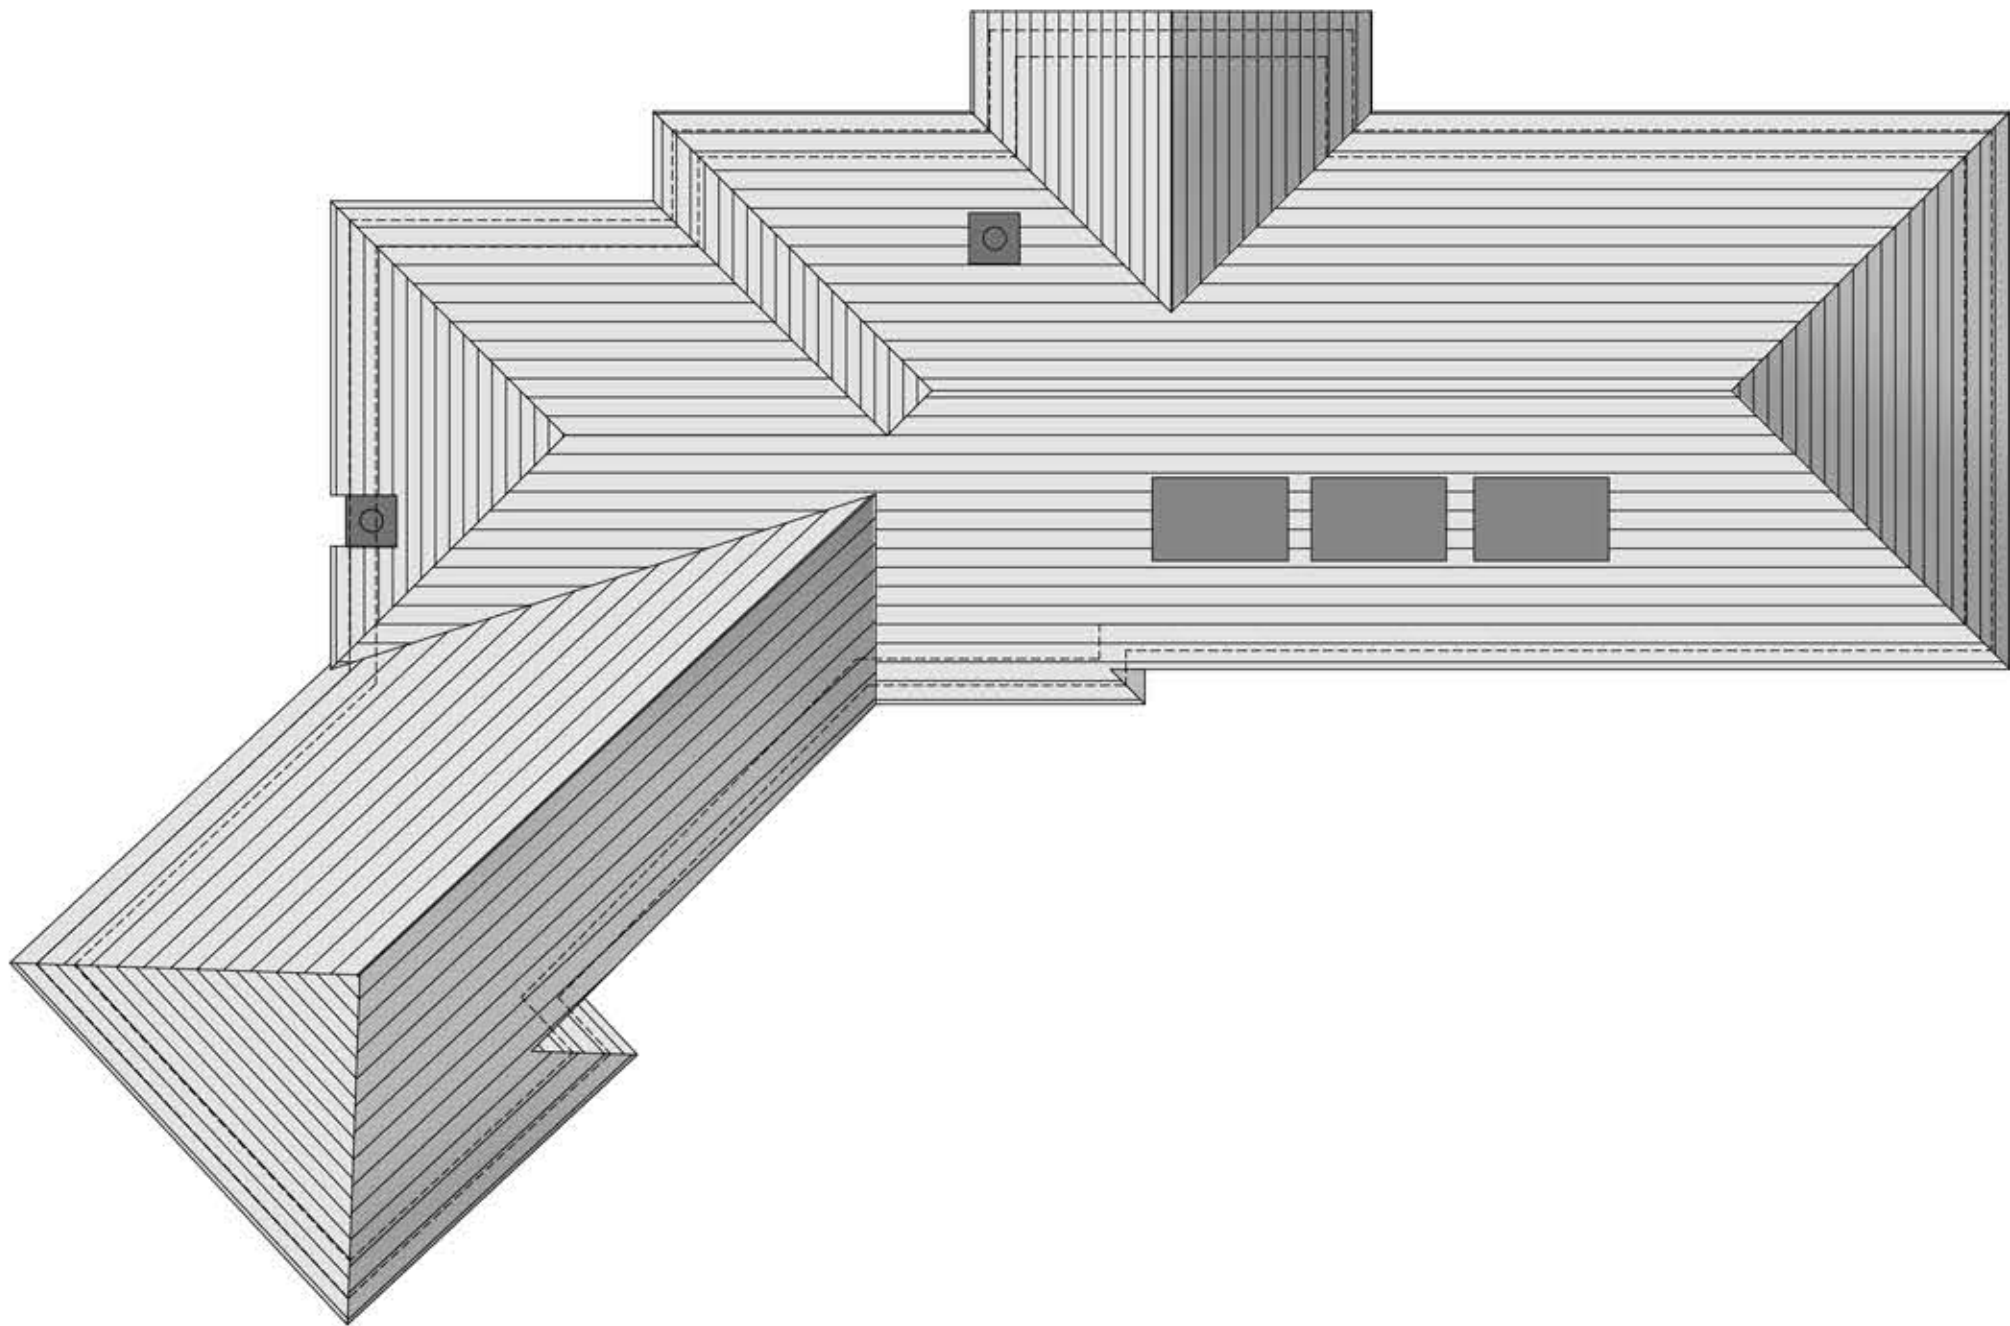

ROOF PLAN_ AS EXISTING
Scale 1:100

Rev_ Date_ Amendment_ By_ App'd_

Eight_ OneTwo Architects

Tel_ +44 (0)7761 570735
Email_ mail@eightonetwo.co.uk
www.eightonetwo.co.uk
Studio A5,Brooke's Mill,Armitage Bridge,Huddersfield,HD4 7NR

Drawing Status_ PLANNING

Client_ MR + MRS WADESMITH

Project_ 03 SOUTHWAY_ LINDLEY_ HUDDERSFIELD

Drawing Title_ AS EXISTING_ GROUND FLOOR PLAN

Drawing Scale_ 1:100 Drawn By_ JAL Checked By_ JAL

Paper Size_ A1 Drawn Date_ MAY 2026 Checked Date_ MAY 2026

Drawing Number_ 26_809 100