



Notes_

PLANNING

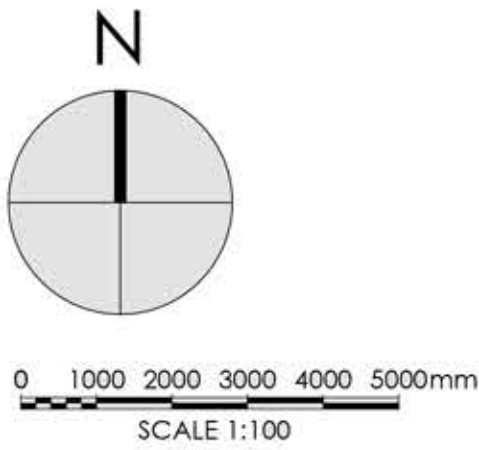


Note:
Surrounding contextual buildings and information are based on received ordinance survey drawings and are shown for illustrative purposes only. assumed site boundary is subject to confirmation to legal confirmation


Note:
Information is based on OS map and received information and is subject to full topographical survey.
Assumed site boundary and site constraints subject to legal confirmation.
All Legal easements and extent of existing underground services locations are subject to confirmation.

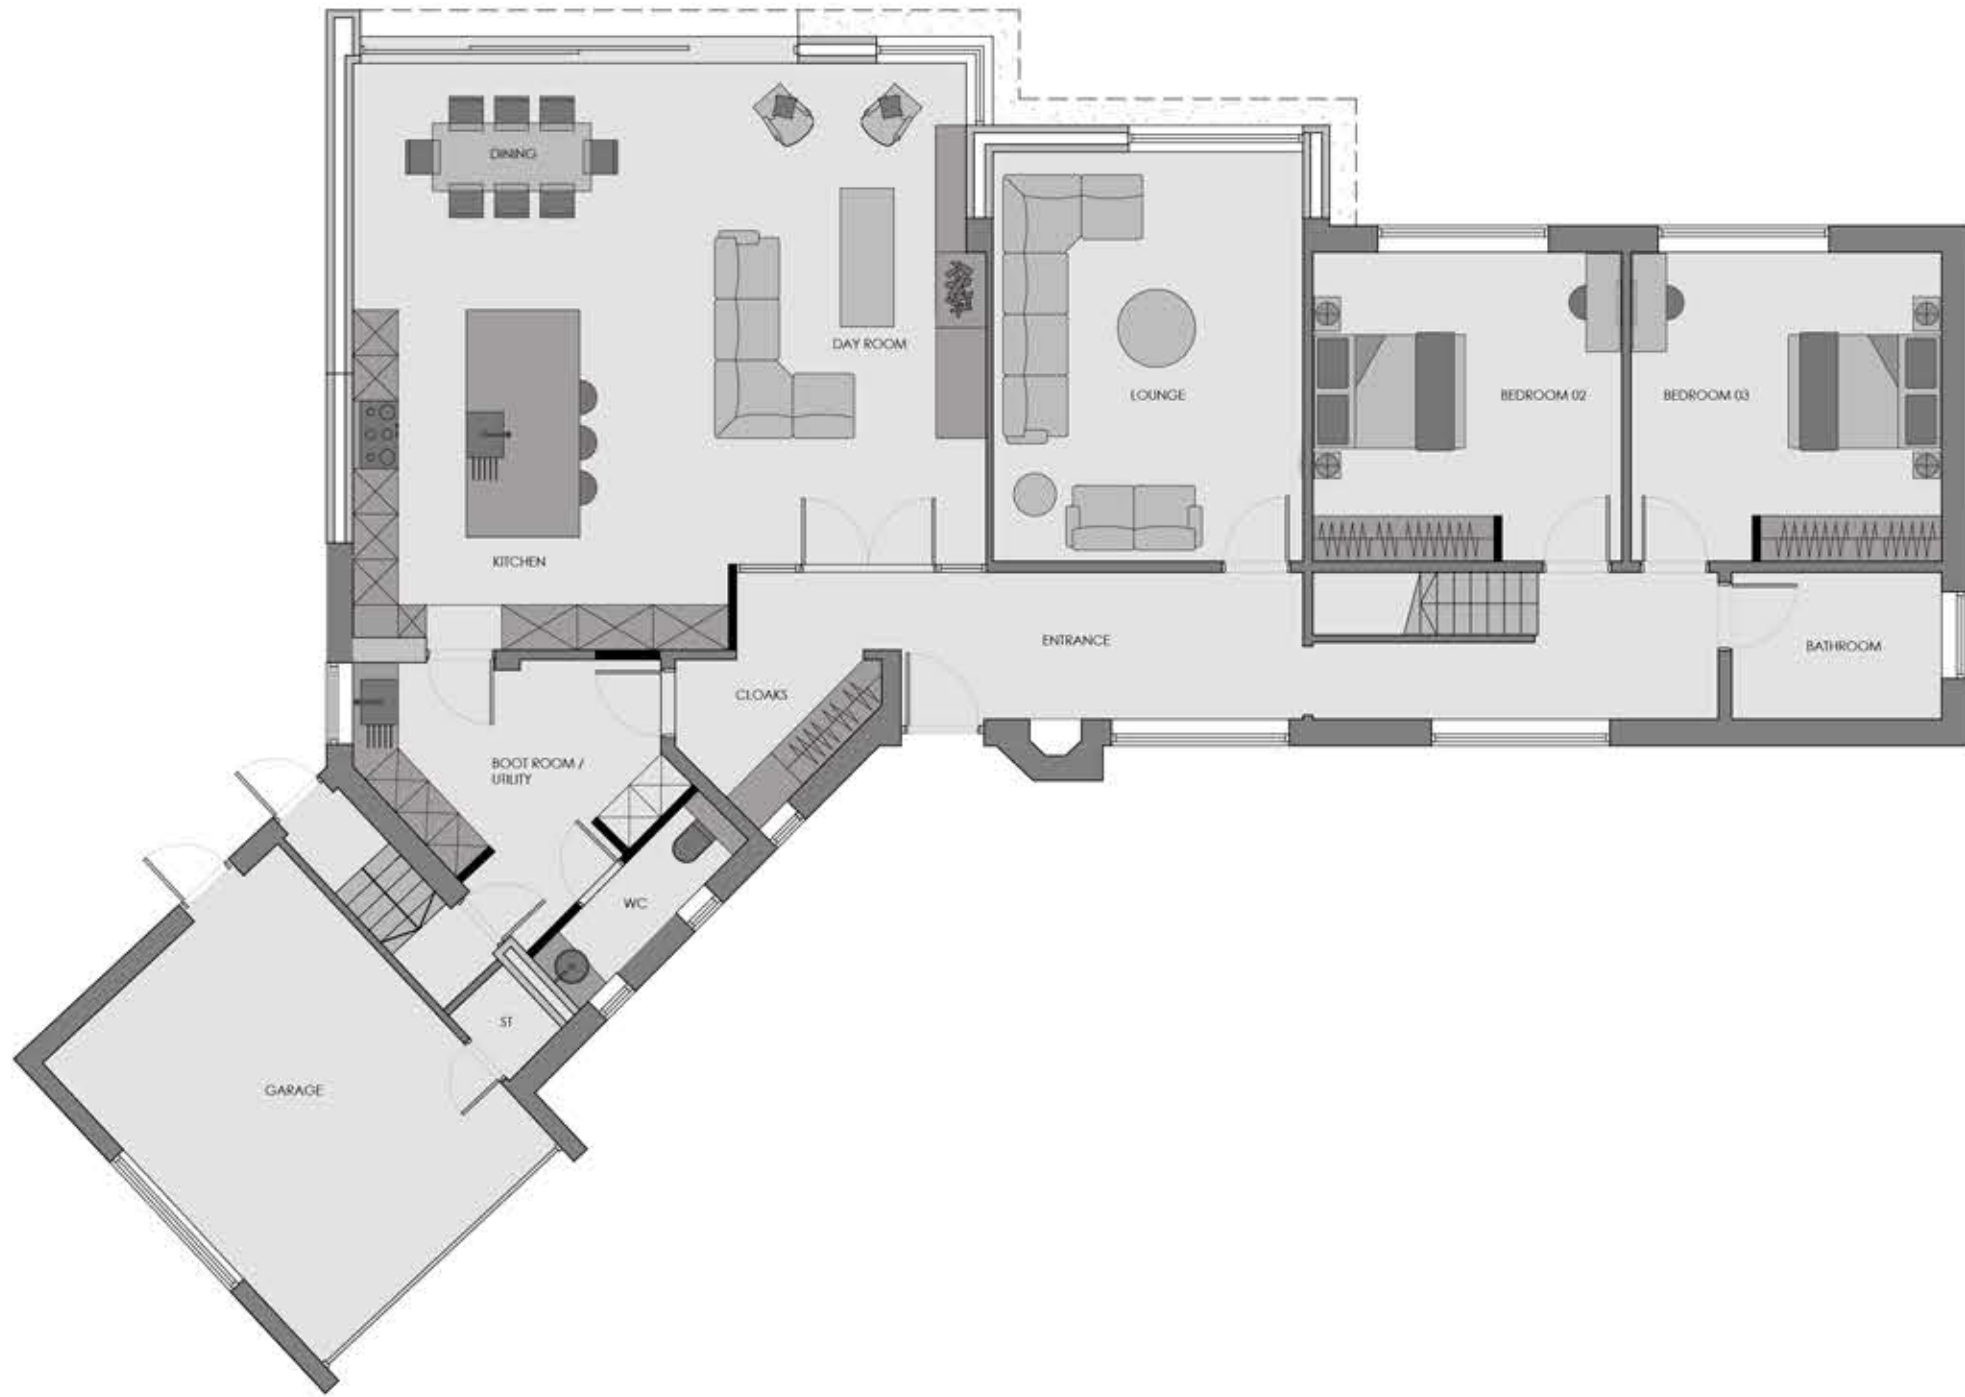

GROUND FLOOR PLAN,
AS PROPOSED
Scale 1:100

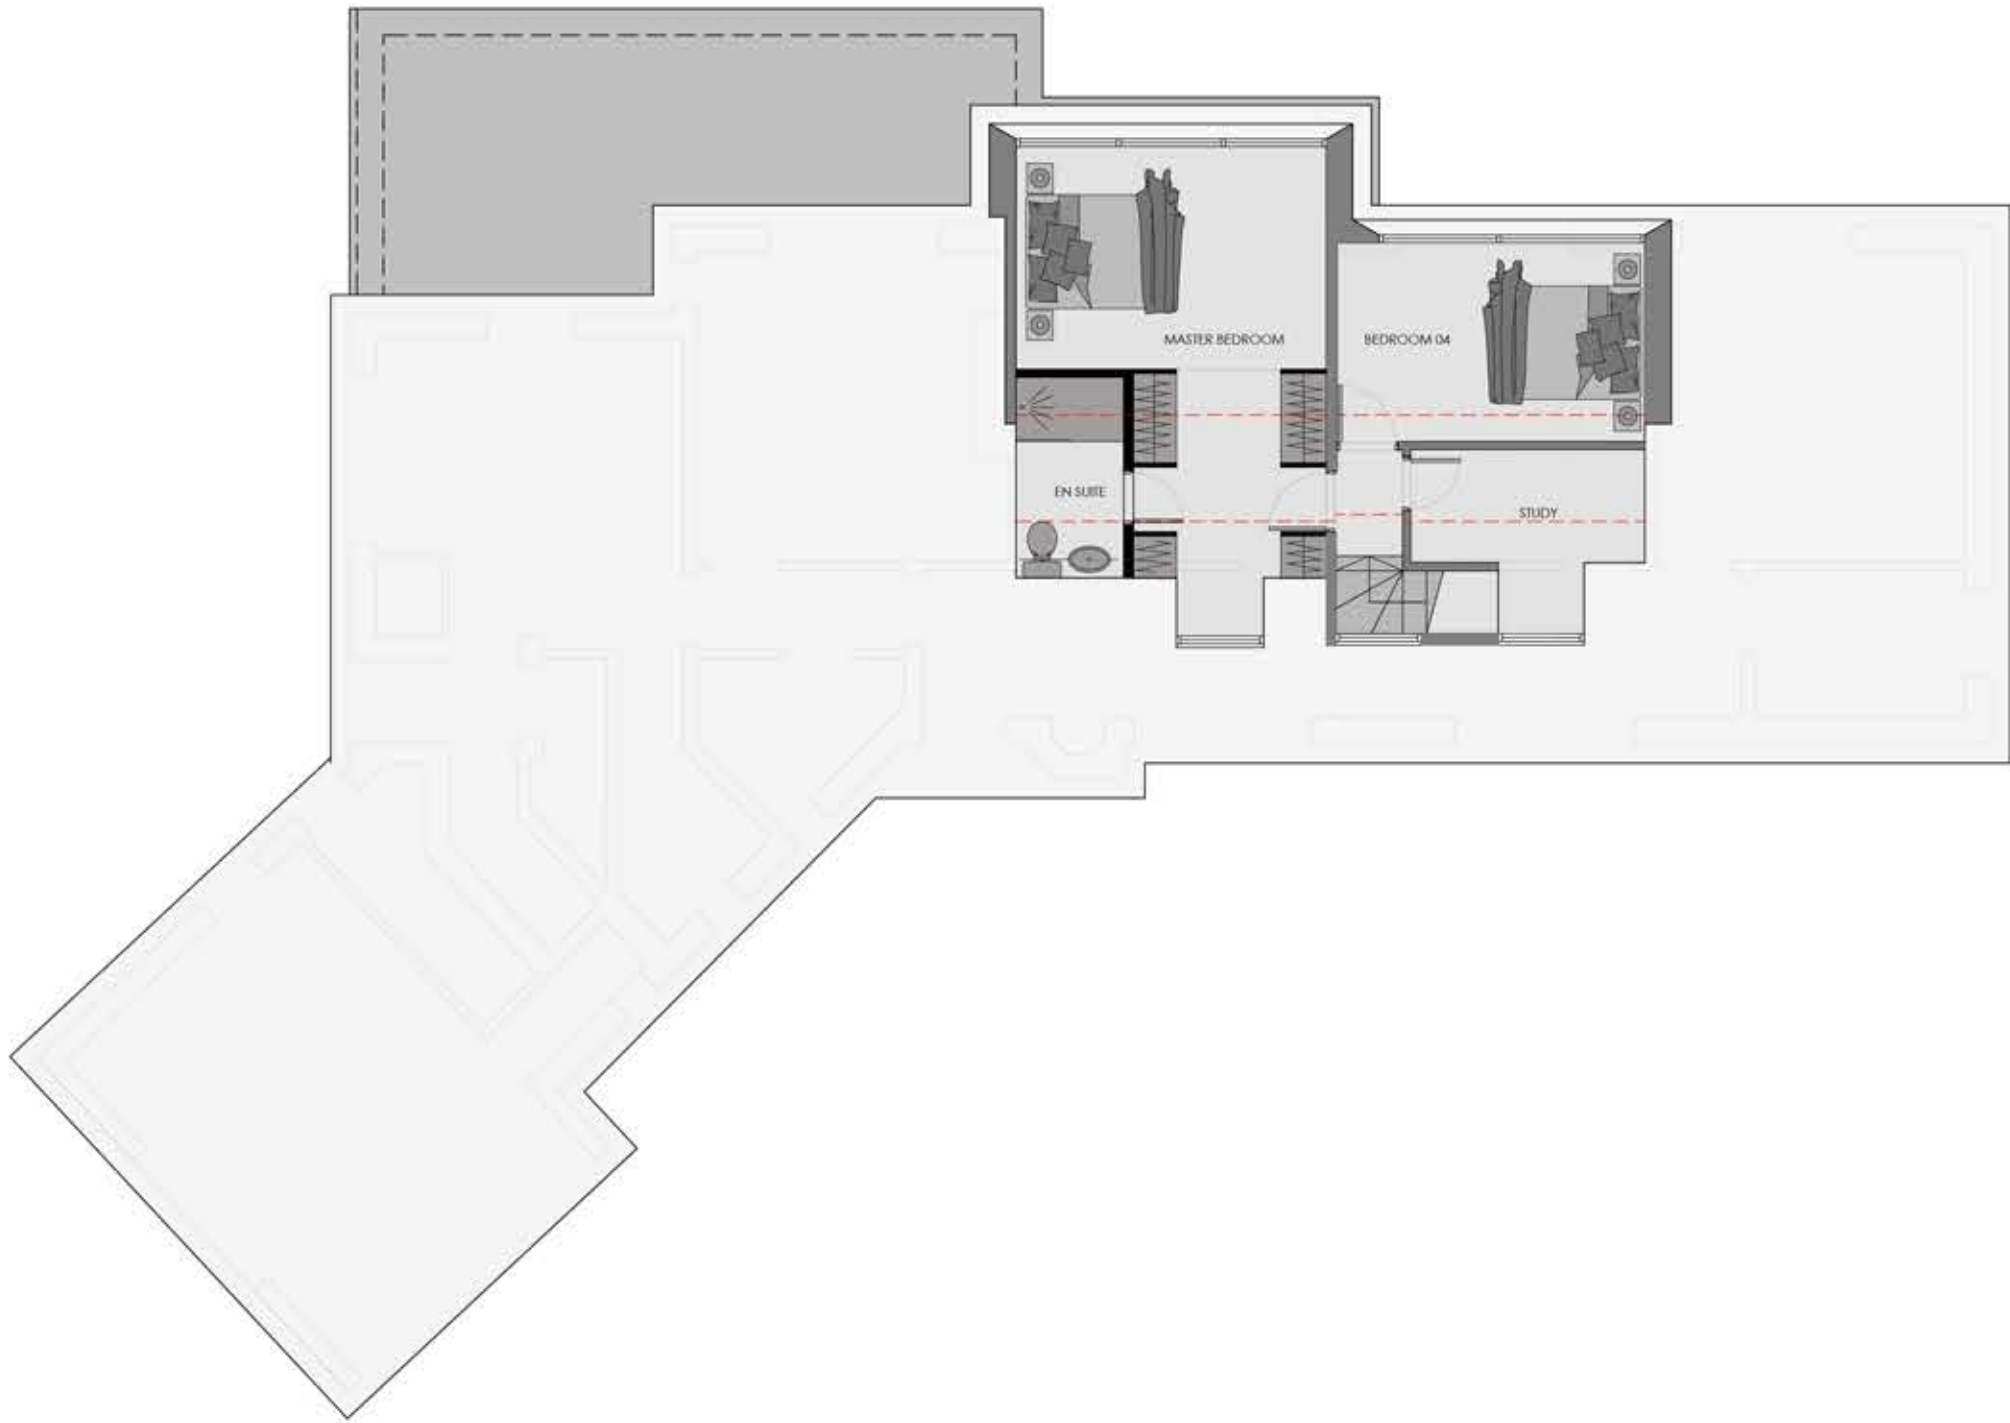

FIRST FLOOR PLAN,
AS PROPOSED
Scale 1:100

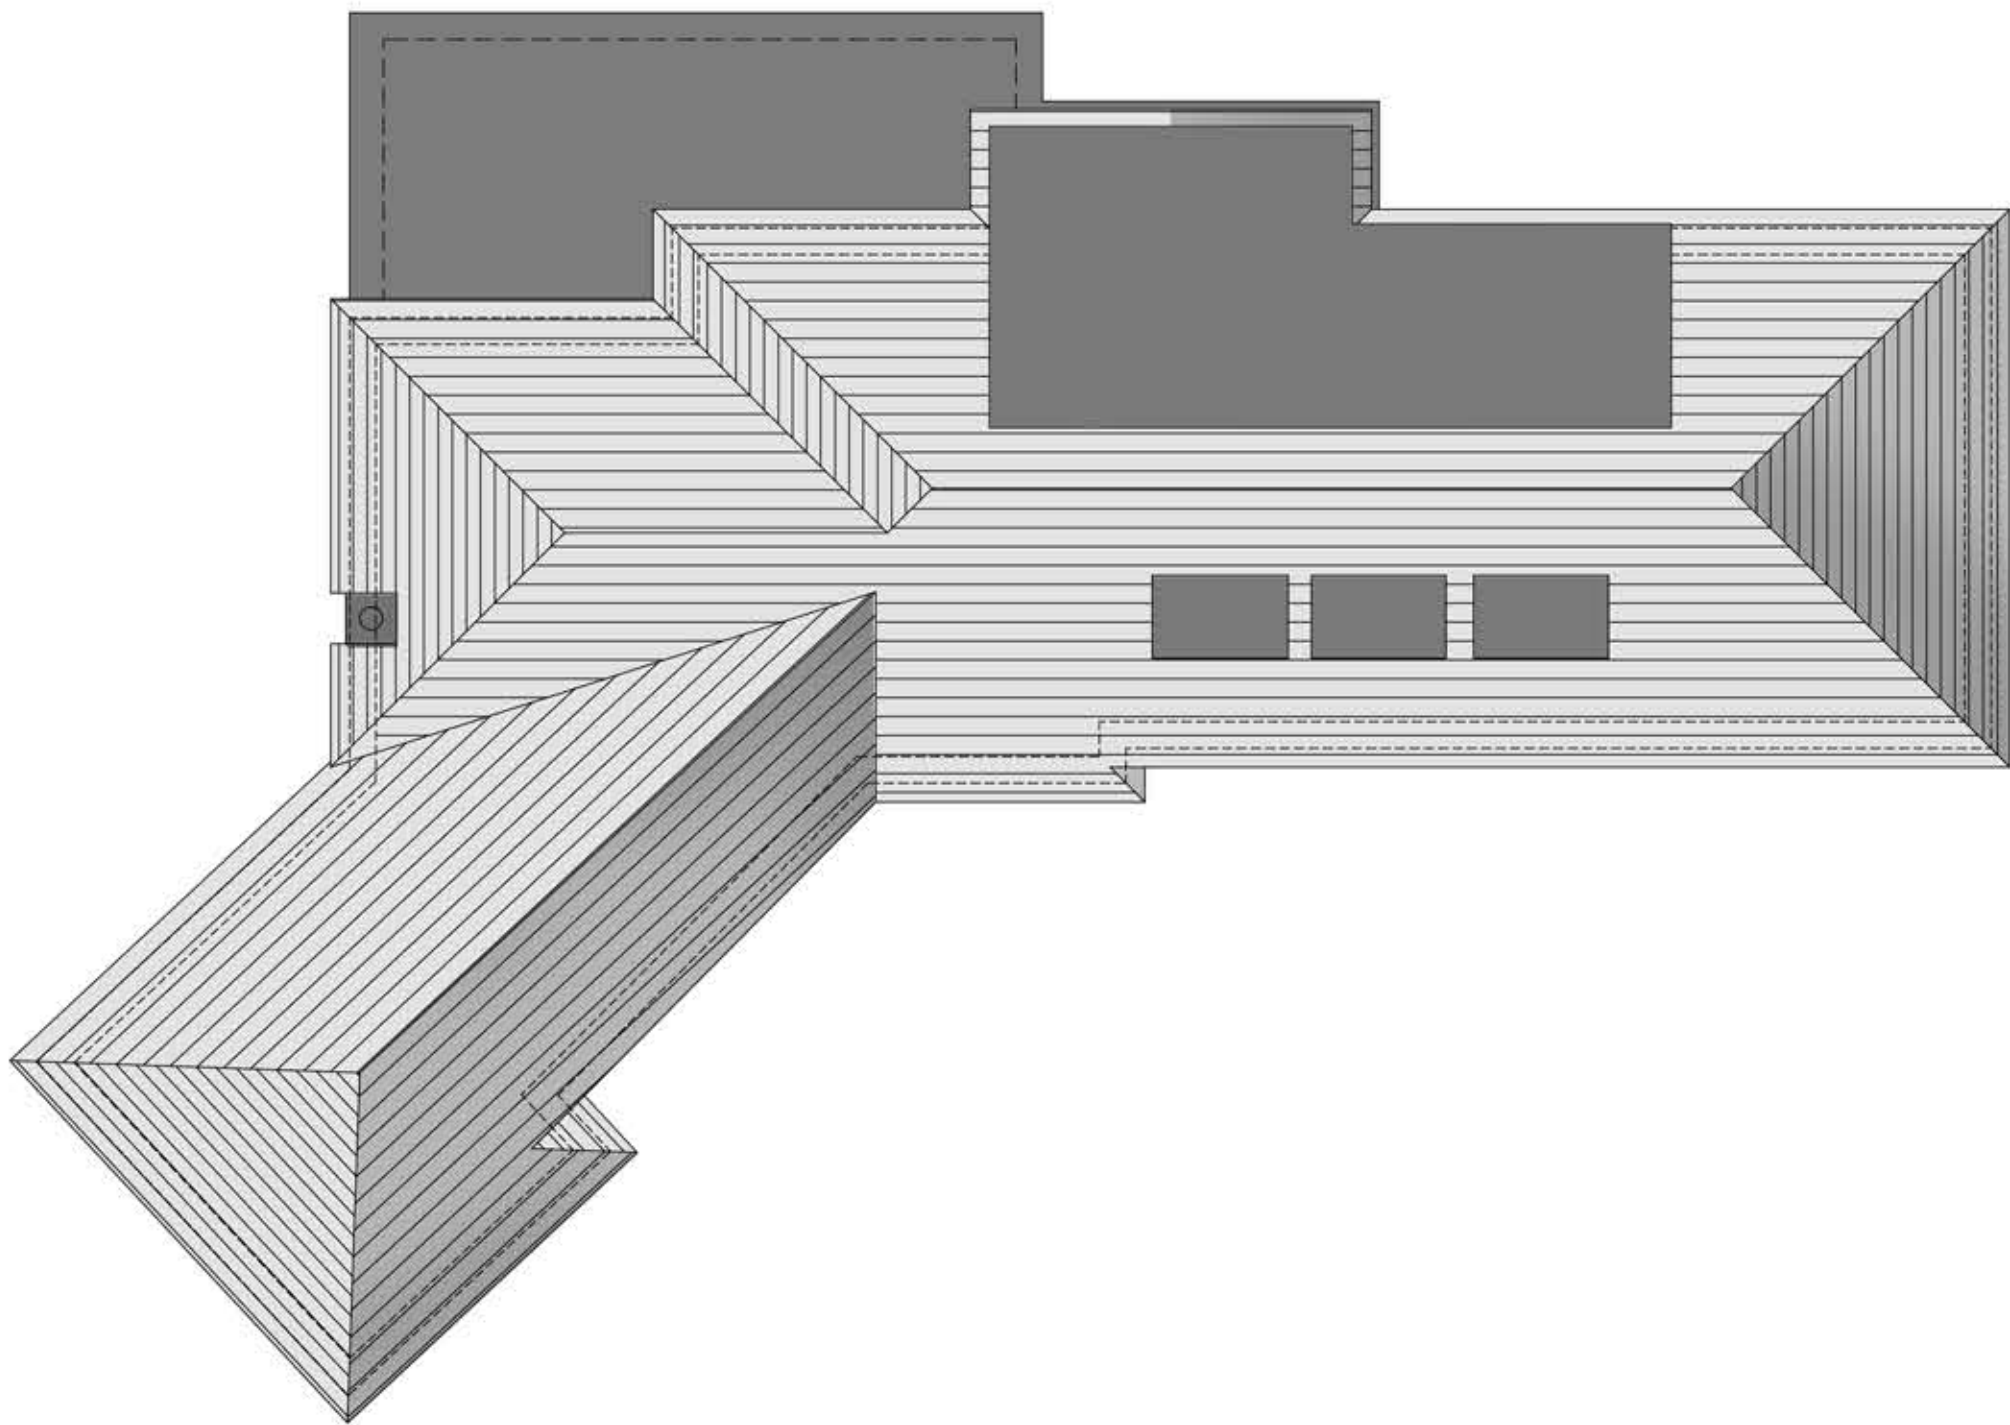

ROOF PLAN,
AS PROPOSED
Scale 1:100

Rev_ Date_ Amendment_ By_ App'd_

Eight_ OneTwo Architects

Tel_ +44 (0)7761 570735
Email_ mail@eightonetwo.co.uk
www.eightonetwo.co.uk
Studio A5_Brooke's Mill_Armitage Bridge_Huddersfield_HD4 7NR

Drawing Status_

PLANNING

Client_

MR + MRS WADESMITH

Project_

03 SOUTHWAY_ LINDLEY_ HUDDERSFIELD

Drawing Title_

AS PROPOSED_ FLOOR + ROOF PLANS

Drawing Scale_

1:100

Drawn By_

Jal

Checked By_

Jal

Paper Size_

A1

Drawn Date_

MAY 2026

Checked Date_

MAY 2026

Drawing Number_

26_809 102