

Drawing No.

040729 Rev A

Each apartment to have window with 850 x 500 min side hung opening as a means of escape in case of fire

Each apartment to have smoke detector to be interlinked, hardwired on a separate circuit.

Exist roof windows

Check stairs etc

Tanking/ insulation all round see 040728A

4m
8m
16m
100m


Scale 1:50
Scale 1:100
Scale 1:200
Scale 1:1250

[When to scale of original plan, bar = 8cm]

© Copyright Kirklees Metropolitan Council

Ex stairs

BASEMENT FLOOR PLAN
APARTMENT 1

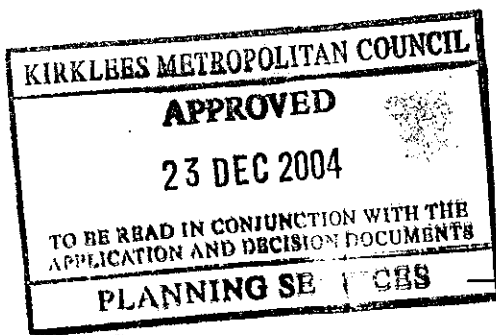

REAR ELEVATION

All new bathrooms/ shower rooms/WC's to have mechanical ventilation of 15 l/sec min.

Exist roof windows over


Exist shower room

FORM OPENING BETWEEN KITCHEN + DINING

Exist roof window over

SECOND FLOOR PLAN
APARTMENT 3

1 light fitting required per apartment that will only take lamps with greater efficiency than 40 lumens per circuit-watt

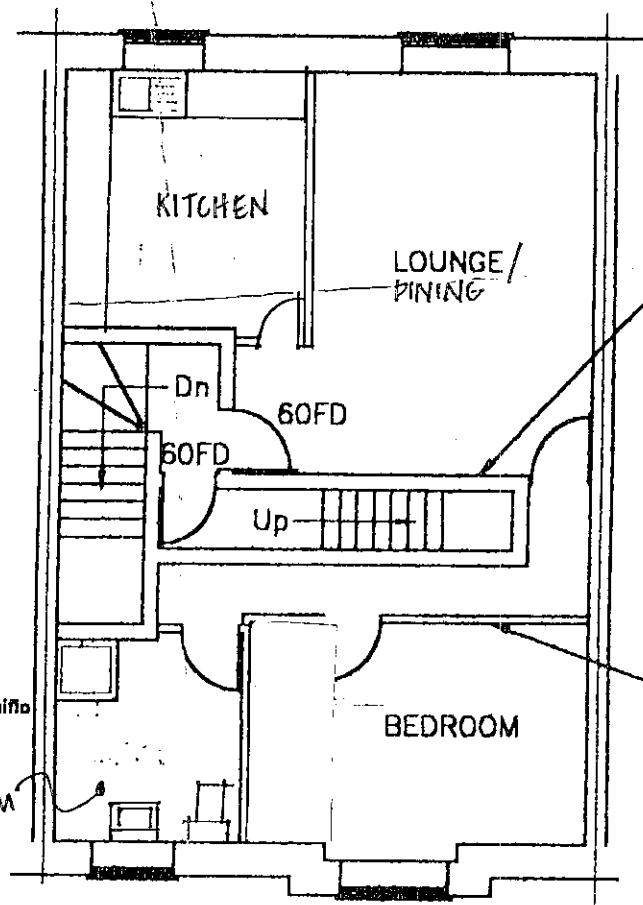

Insulated party wall see 040728A

New internal stud partition walls

FIRST FLOOR PLAN
APARTMENT 2

REVISED DATE
175 NOV 2004
OF RECEIPT

solar panels to service Apts 2+3

KIRKLEES METROPOLITAN COUNCIL
12 NOV 2004
RECEIVED