



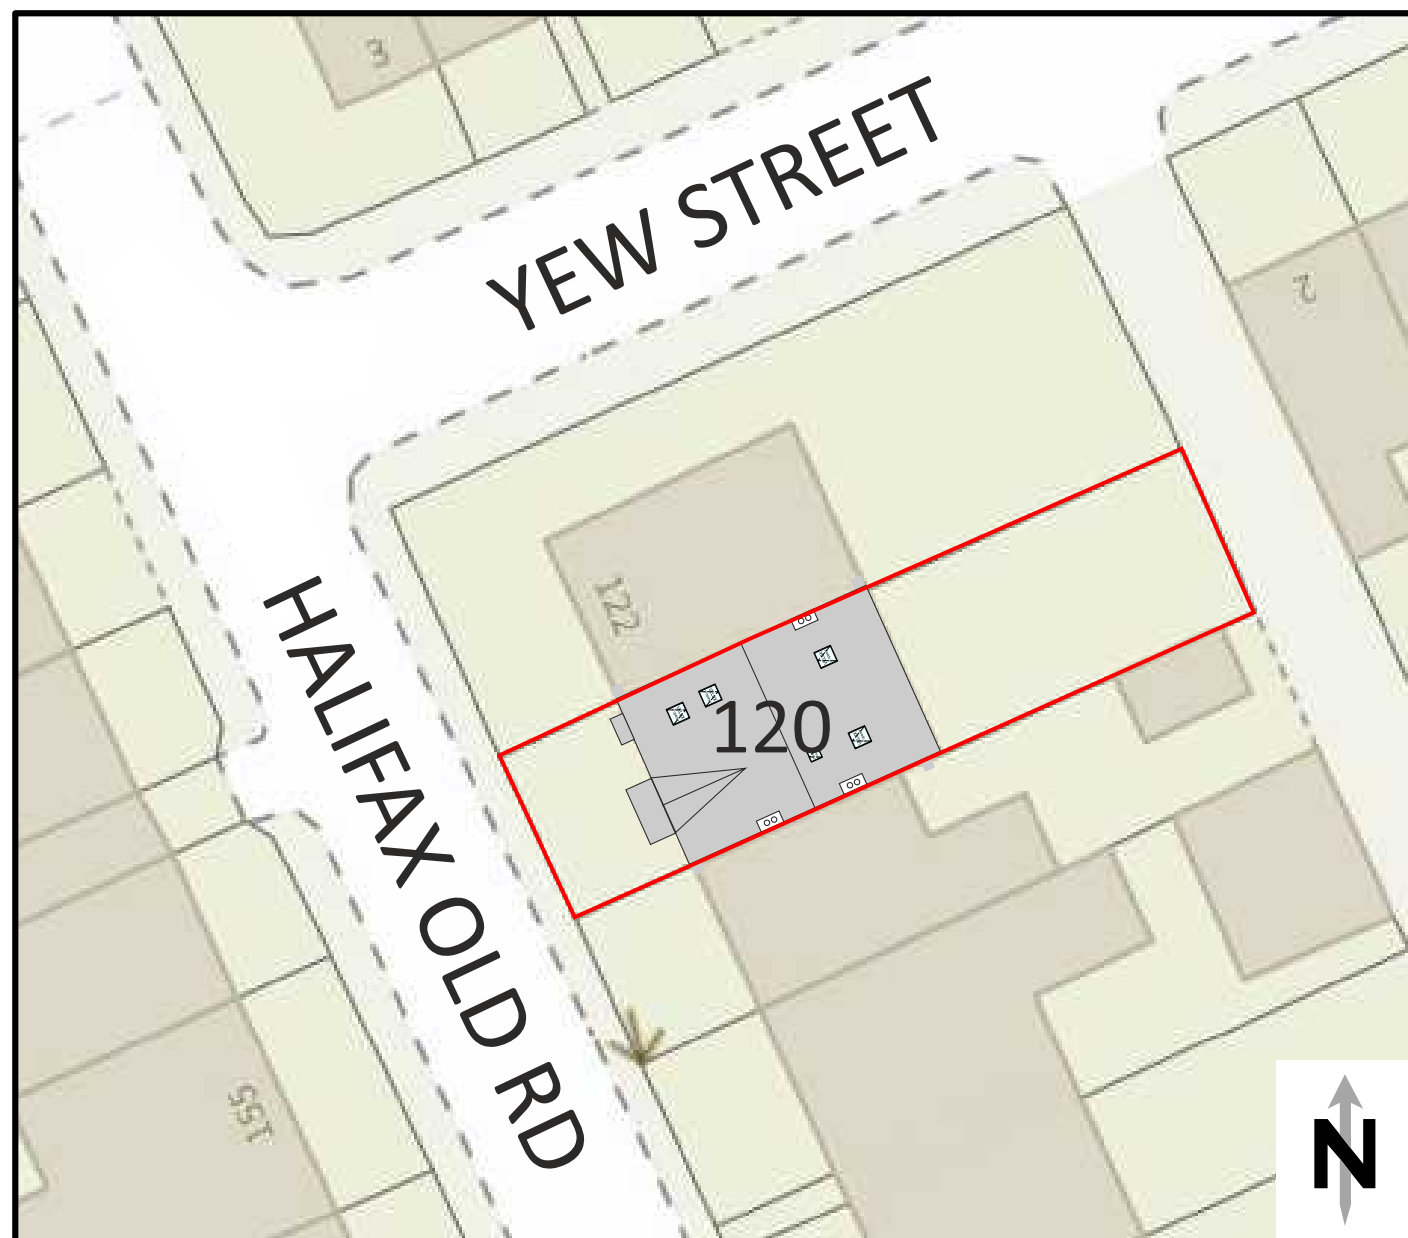

Site Plan – Existing Use Scale 1:300

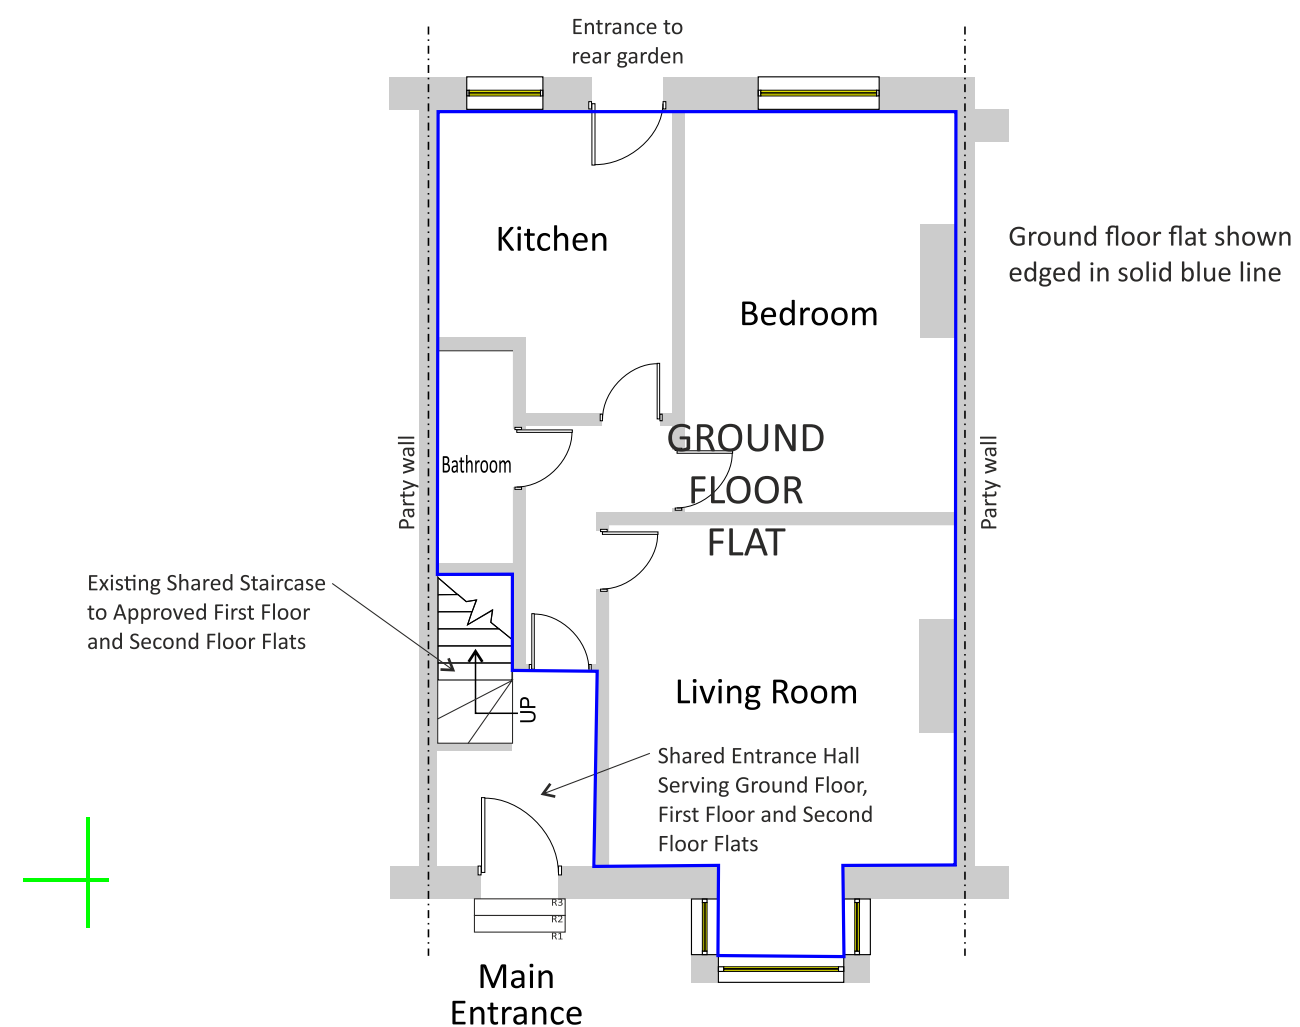

Existing Ground Floor Flat – Existing Use Scale 1:100