


IF IN ANY DOUBT PLEASE ASK THE ARCHITECT FOR CLARIFICATION.
DO NOT SCALE FROM DRAWING. ALL DIMENSIONS TO BE CHECKED ON SITE.
THE COPYRIGHT FOR THESE DRAWINGS REMAINS THE PROPERTY OF THE ARCHITECT. THEY MUST NOT BE REPRODUCED IN ANY WAY WITHOUT THE ARCHITECT'S PRIOR WRITTEN CONSENT.

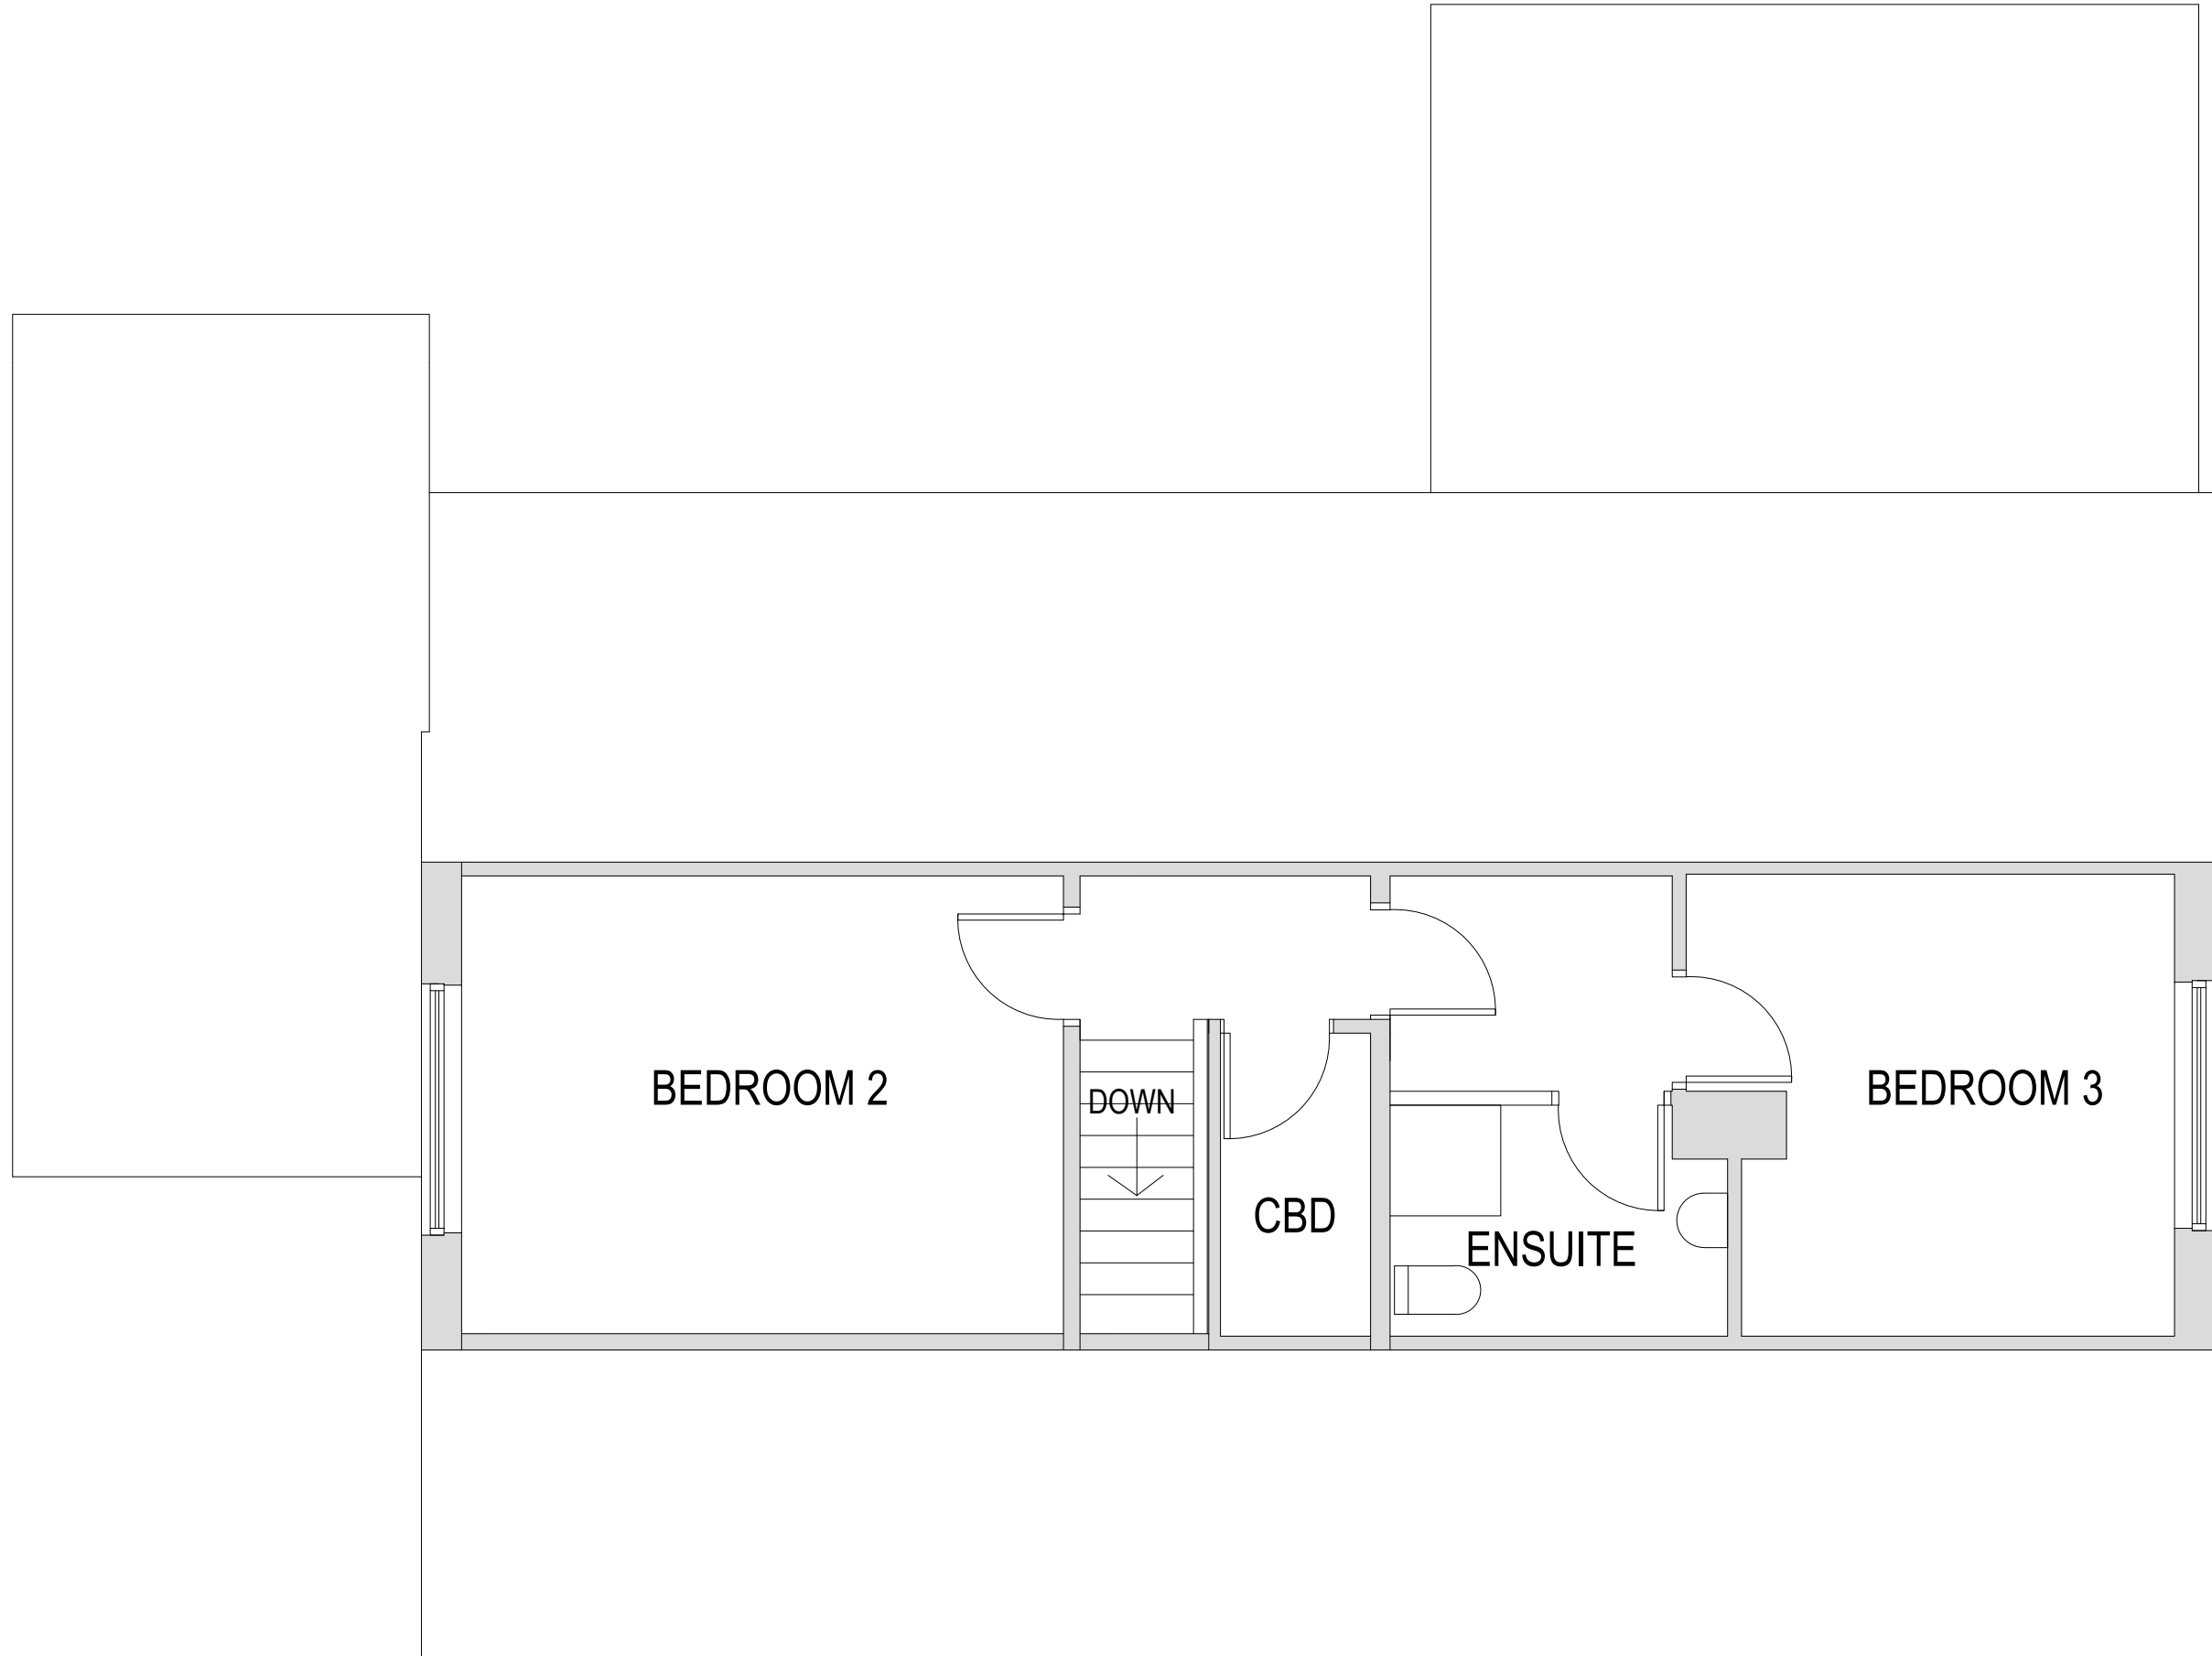

FIRST FLOOR PLAN 1:50



SOUTH ELEVATION




EAST ELEVATION




NORTH ELEVATION 1:100




WEST ELEVATION

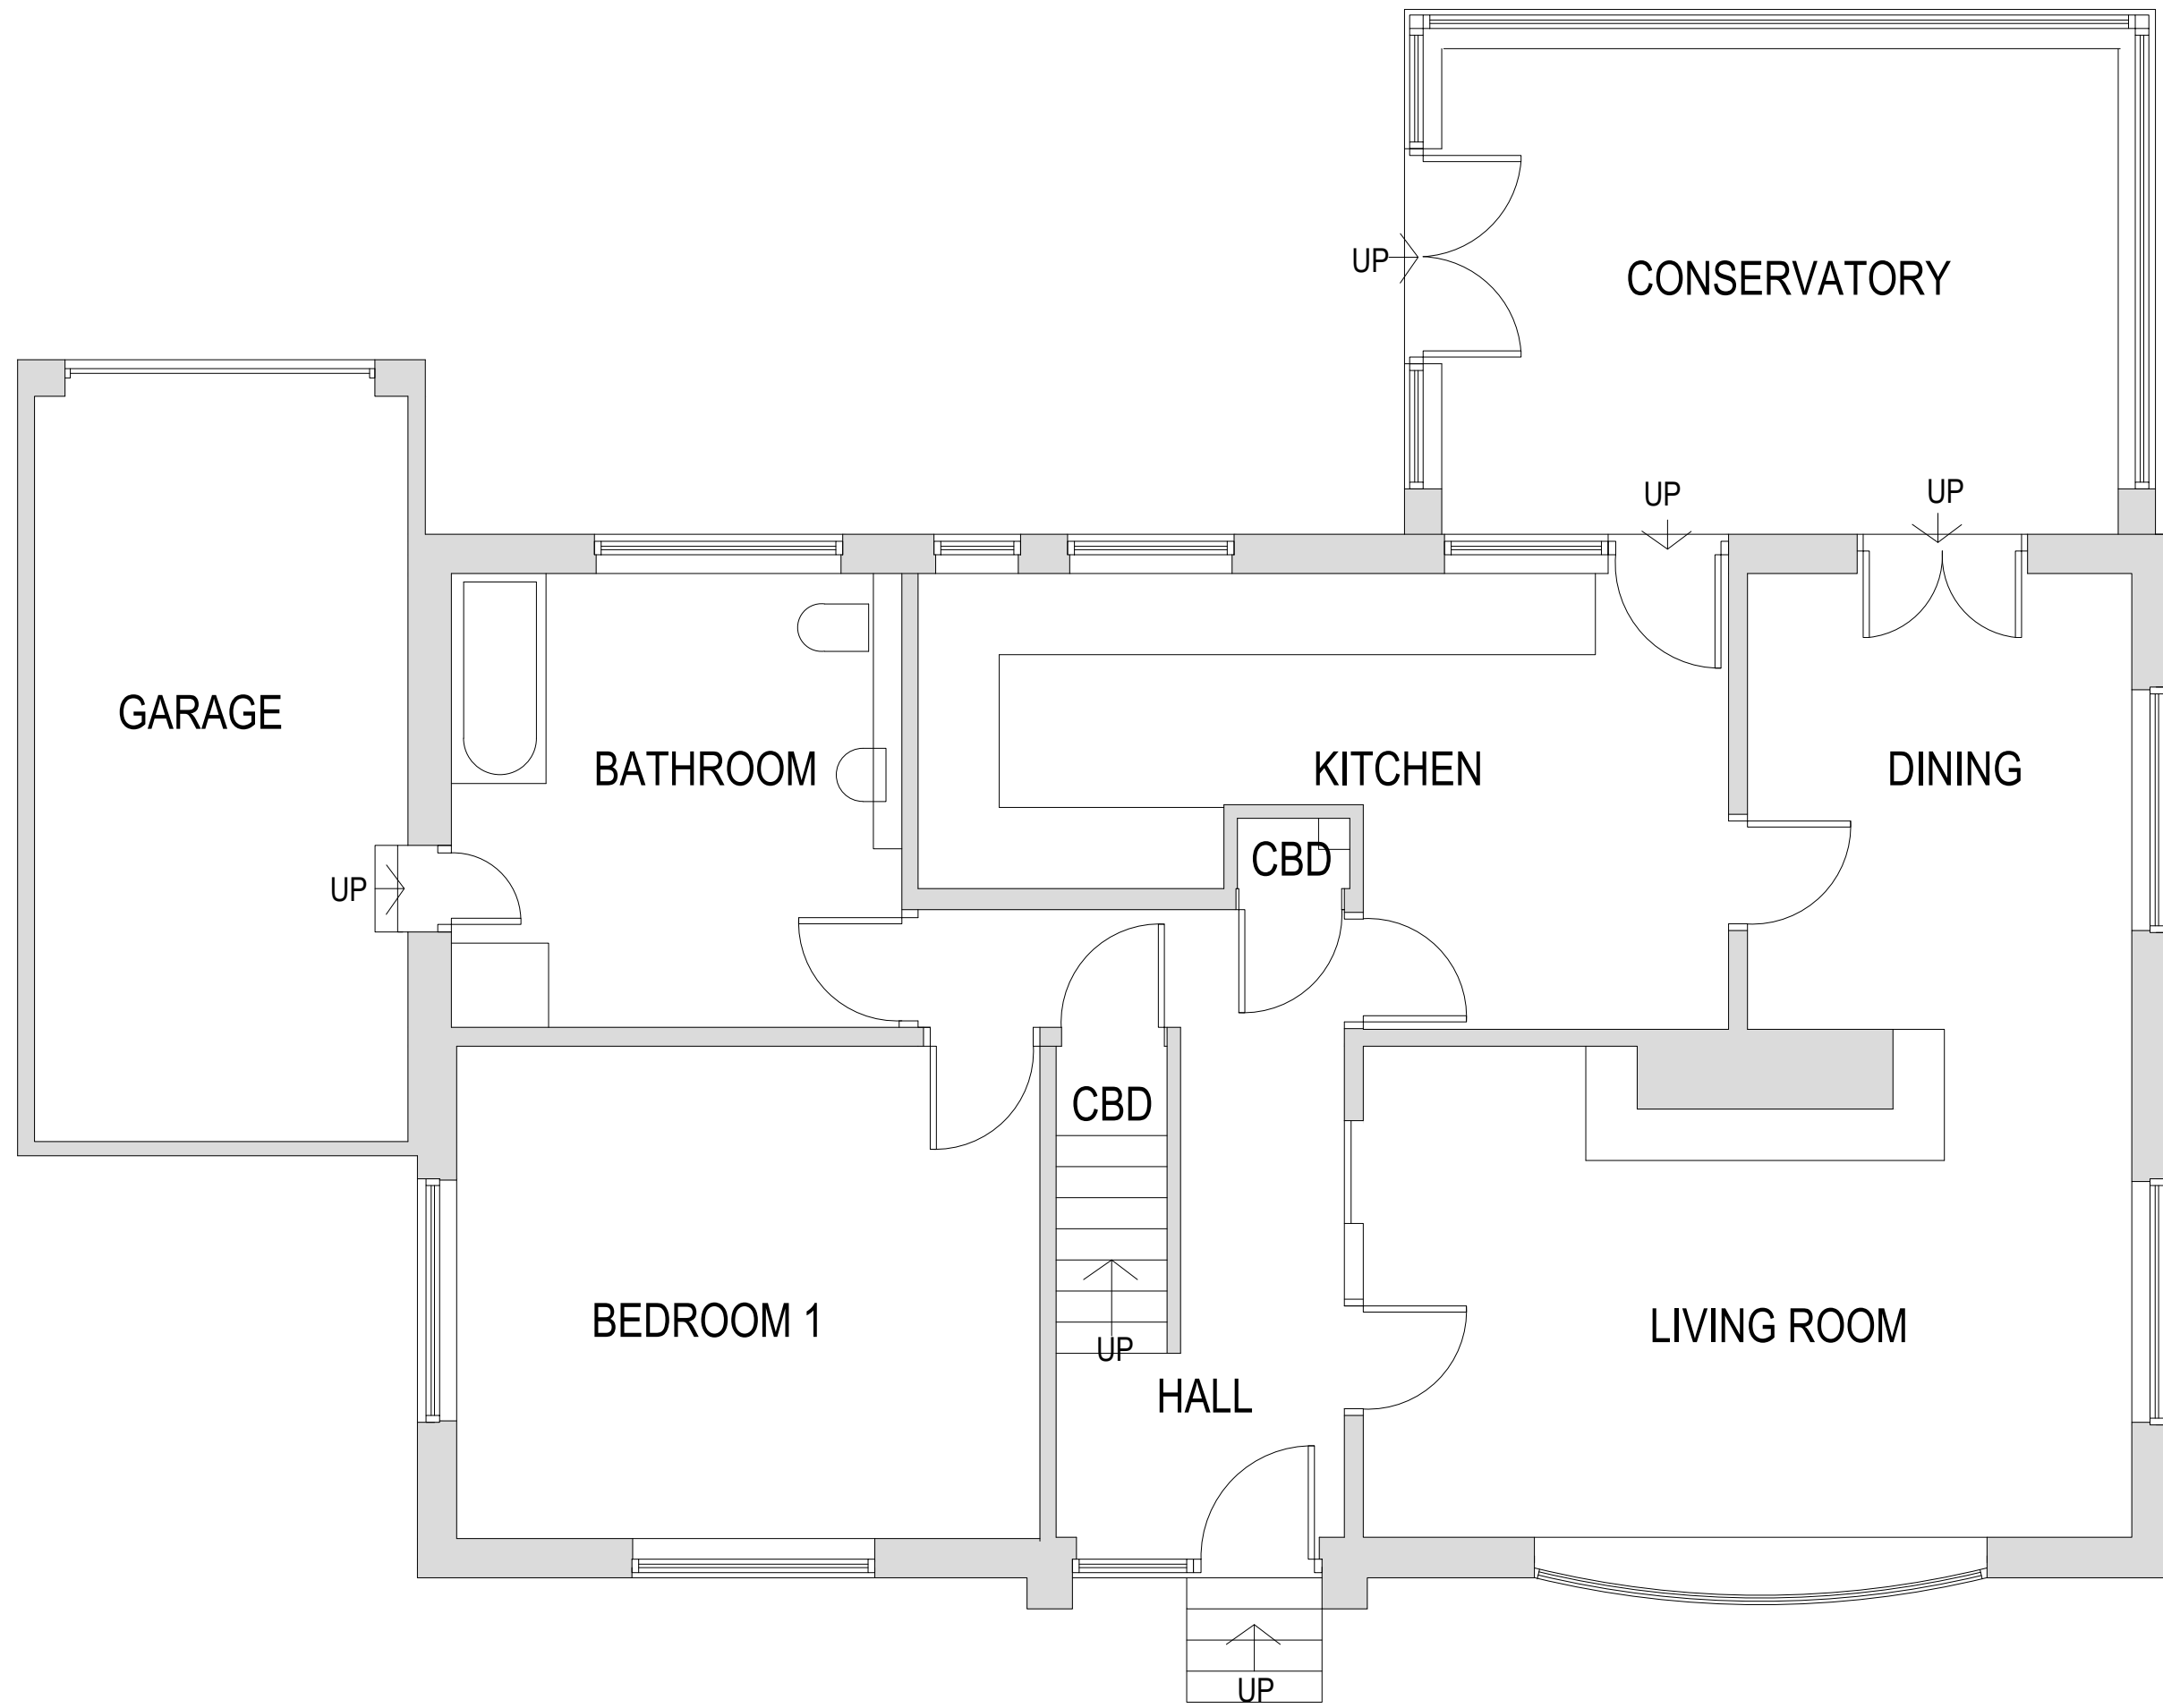

GROUND FLOOR PLAN 1:50

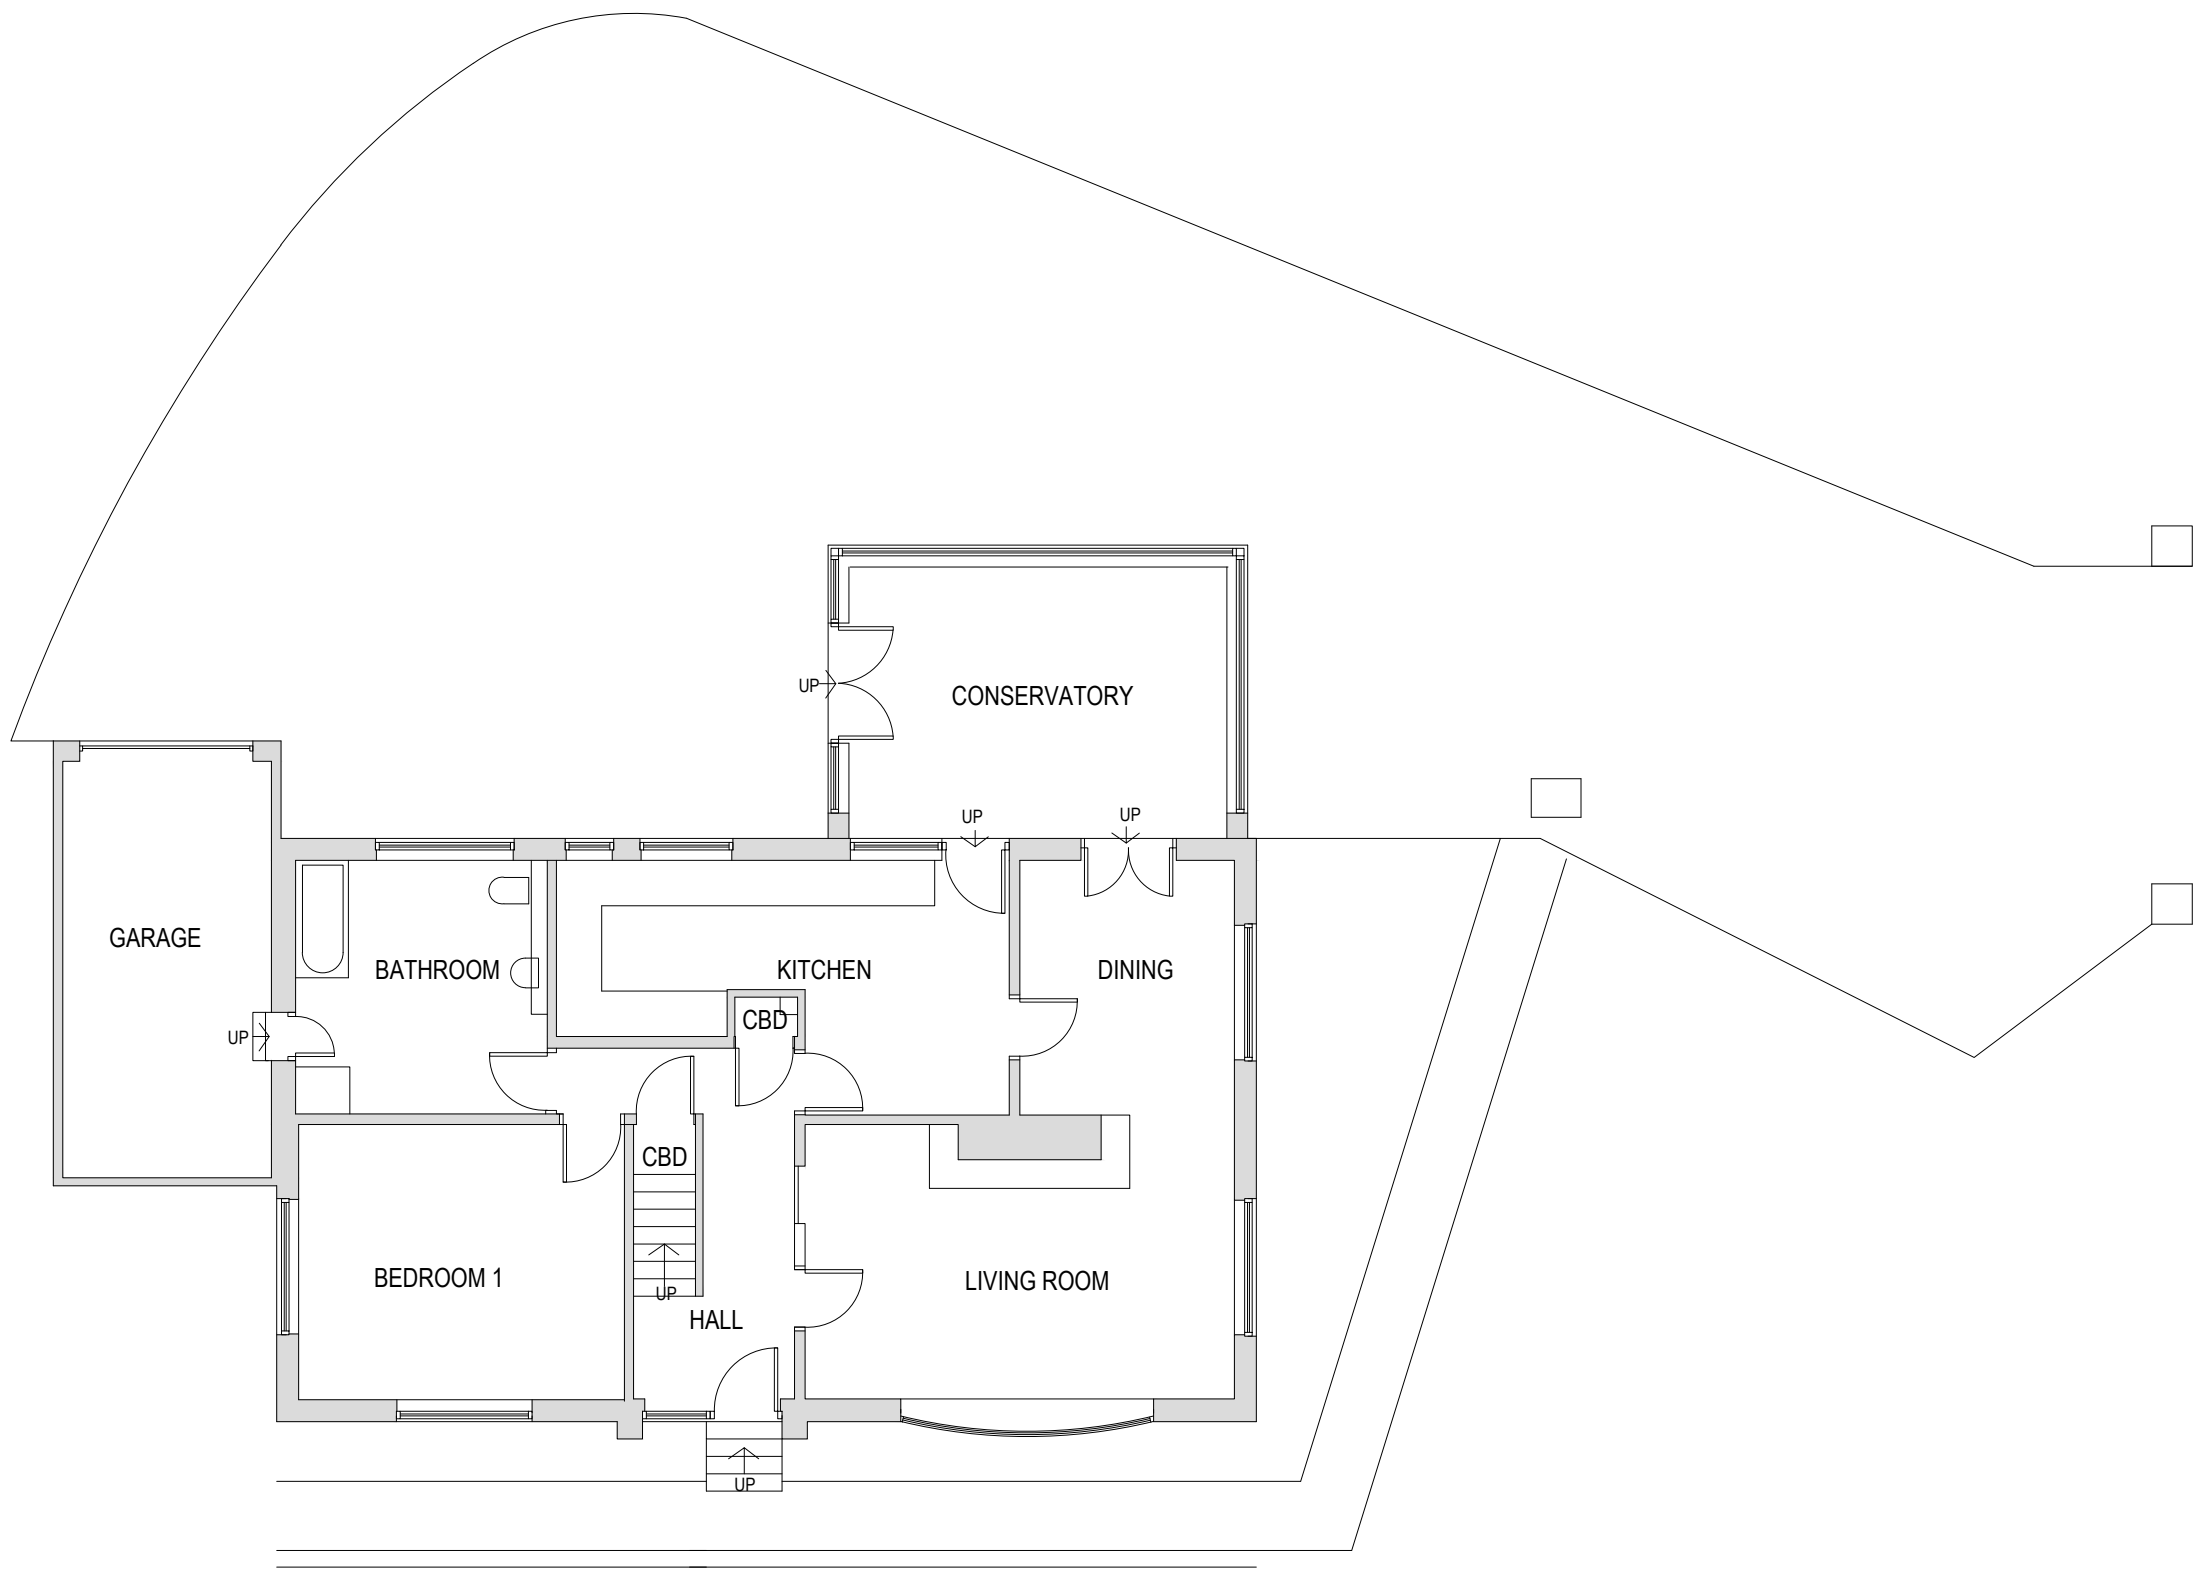

SITE PLAN 1:100

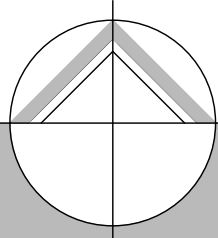

northern design
partnership

Chartered Architects
The Chapel, Millmoor Road,
Meltham, Holmfirth, HD9 5JU

www.northerndesignpartnership.co.uk
Instagram: @northerndesignp
Telephone: (01484) 854848

client	MR MOORHOUSE		
project	ALTERATIONS TO 39 ALWEN AVENUE HUDDERSFIELD HD2 2SJ		
drawing	EXISTING PLANS		
revision	notes	date	drawn
scale :	1:50 & 1:100 AT A1	05.26	PB
project no.	2503	drawing no.	01
		revision	