


IF IN ANY DOUBT PLEASE ASK THE ARCHITECT FOR CLARIFICATION.
DO NOT SCALE FROM DRAWING. ALL DIMENSIONS TO BE CHECKED ON SITE.
THE COPYRIGHT FOR THESE DRAWINGS REMAINS THE PROPERTY OF THE ARCHITECT. THEY MUST NOT BE REPRODUCED IN ANY WAY WITHOUT THE ARCHITECTS PRIOR WRITTEN CONSENT.



FIRST FLOOR PLAN 1:50

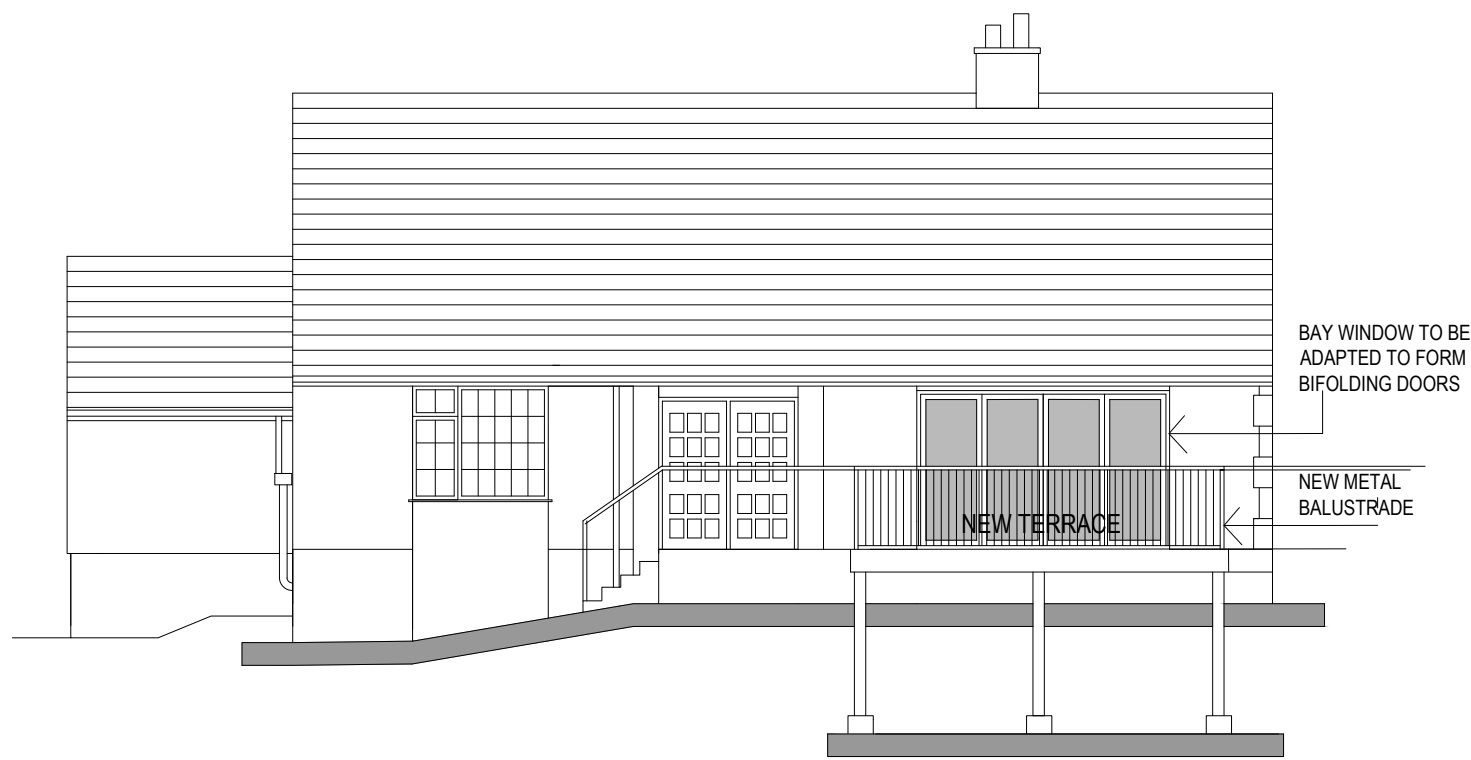


SOUTH ELEVATION




EAST ELEVATION



NORTH ELEVATION

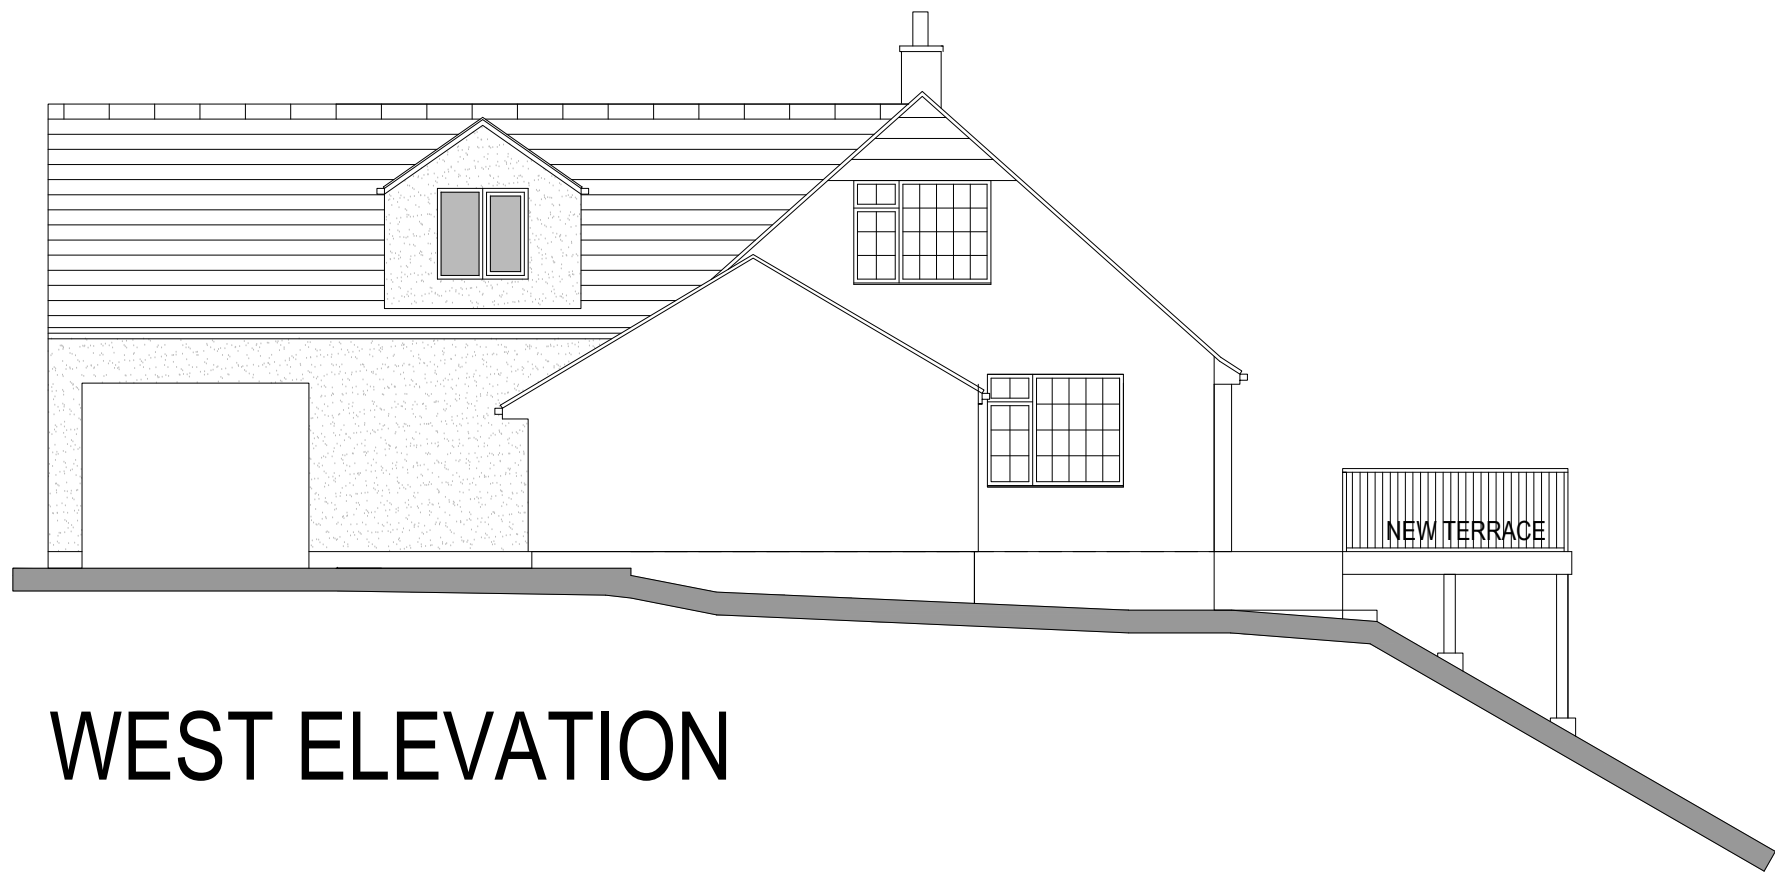

WEST ELEVATION

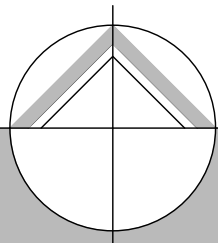

northern design
partnership

Chartered Architects
The Chapel, Millmoor Road,
Meltham, Holmfirth, HD9 5JU

www.northerndesignpartnership.co.uk
Instagram: @northerndesignp
Telephone: (01484) 854848

client	MR MOORHOUSE		
project	ALTERATIONS TO 39 ALWEN AVENUE HUDDERSFIELD HD2 2SJ		
drawing	PROPOSED FIRST FLOOR PLAN AND ELEVATIONS		
revision	notes	date	drawn
scale :	1:50 AT A1	06.26	PB
project no.	2503	drawing no.	03
		revision	