




38 Devonshire St
Keighley
West Yorkshire
BD21 2AU

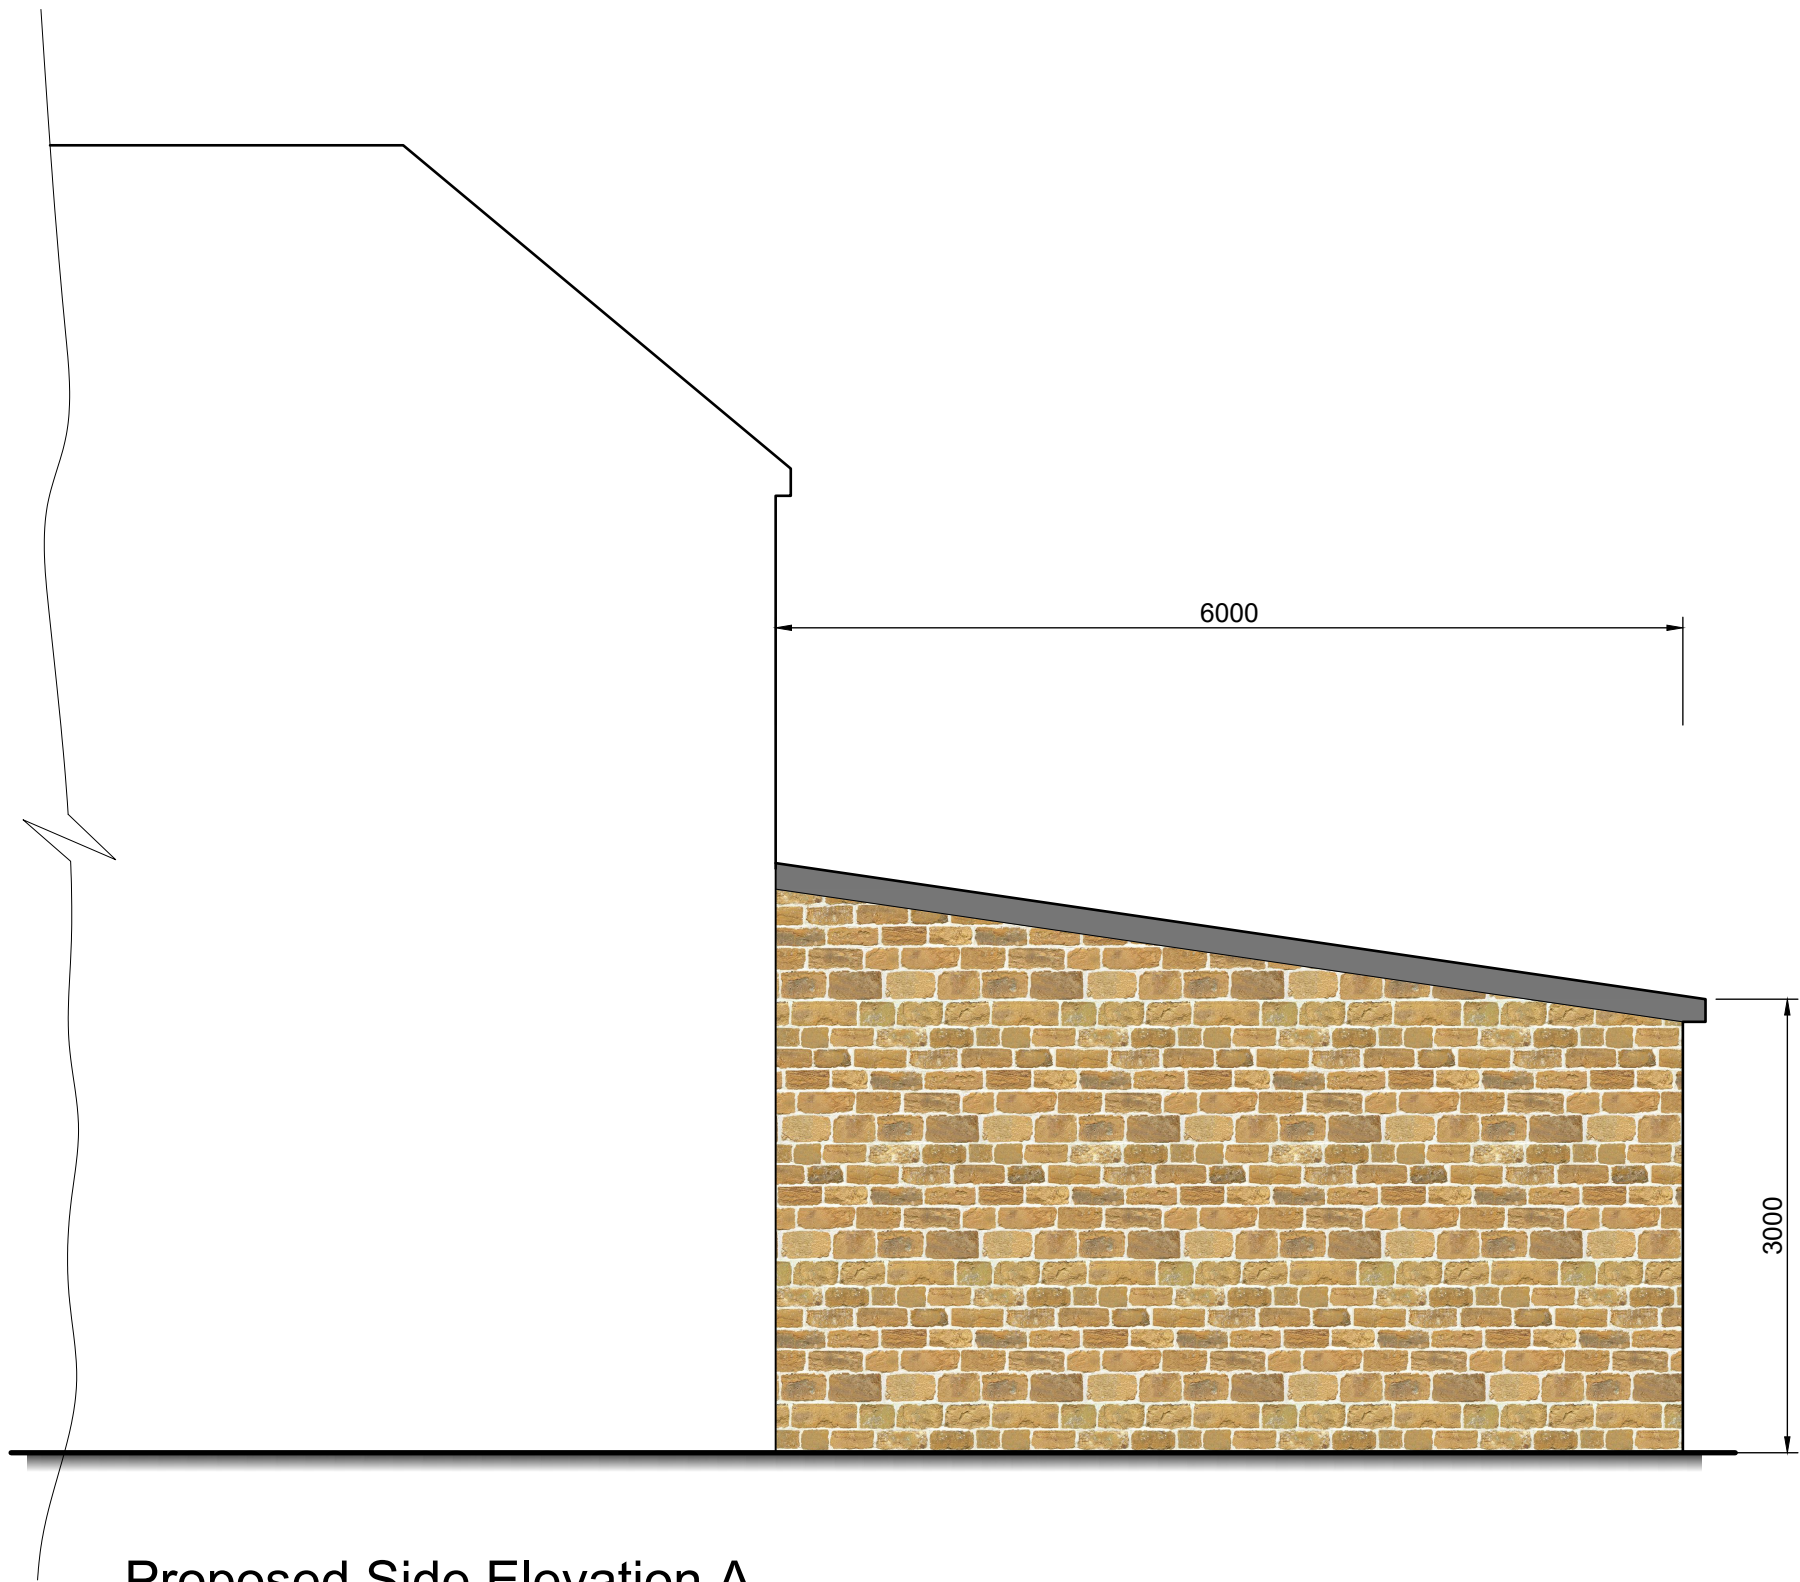

Proposed Side Elevation A
(Scale 1:50)




Proposed Back Elevation B
(Scale 1:50)


Roof finish to be tiles to match existing
External walls to be in stone




Proposed Side Elevation C
(Scale 1:50)

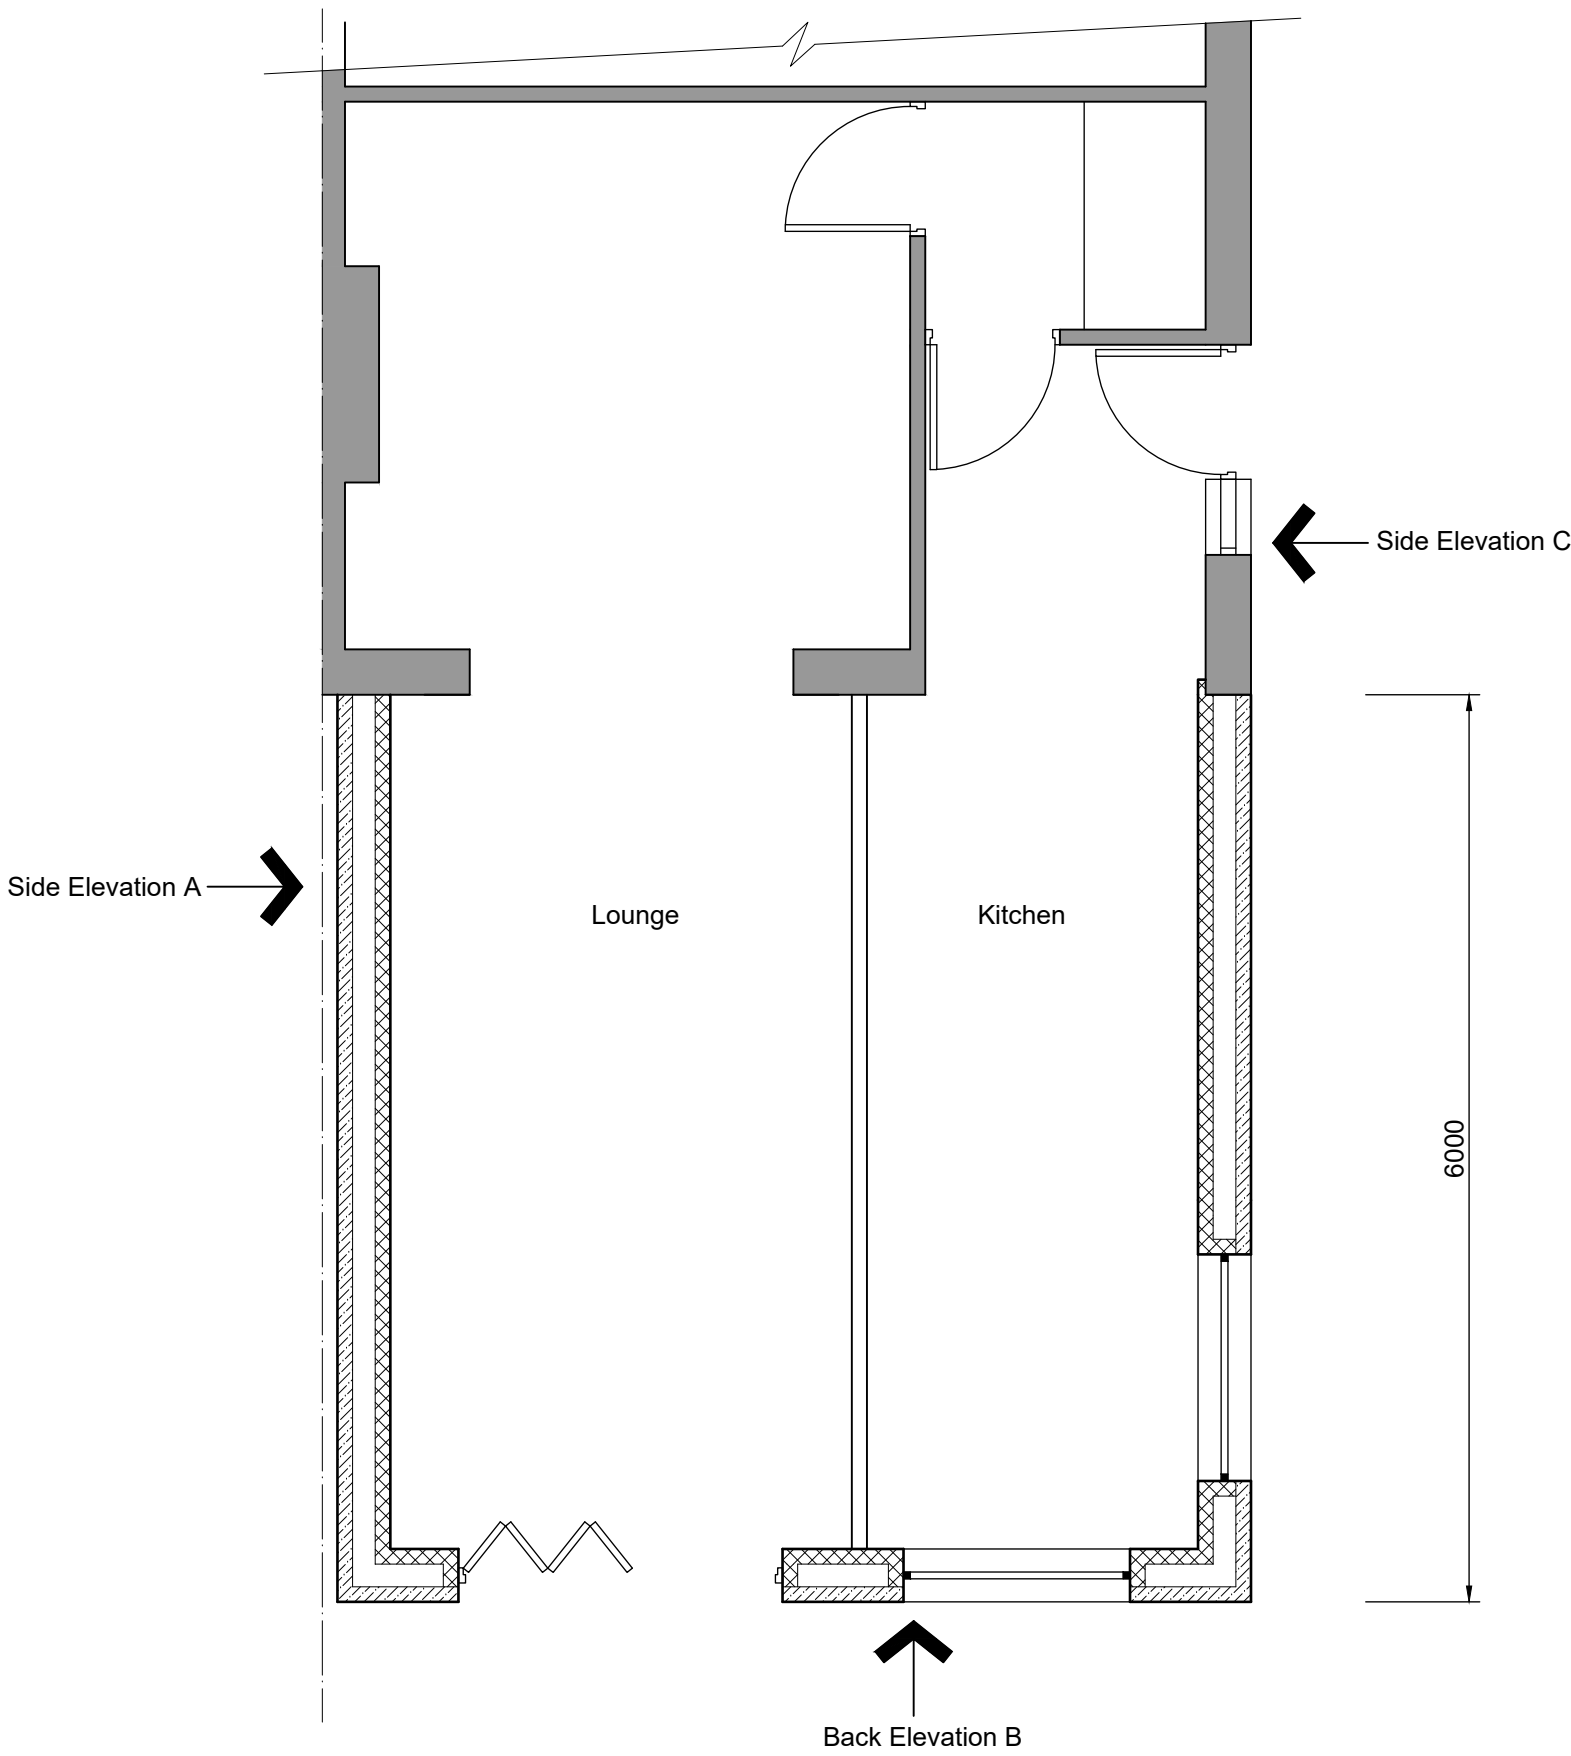

Proposed Ground Floor Plan
(Scale 1:50)

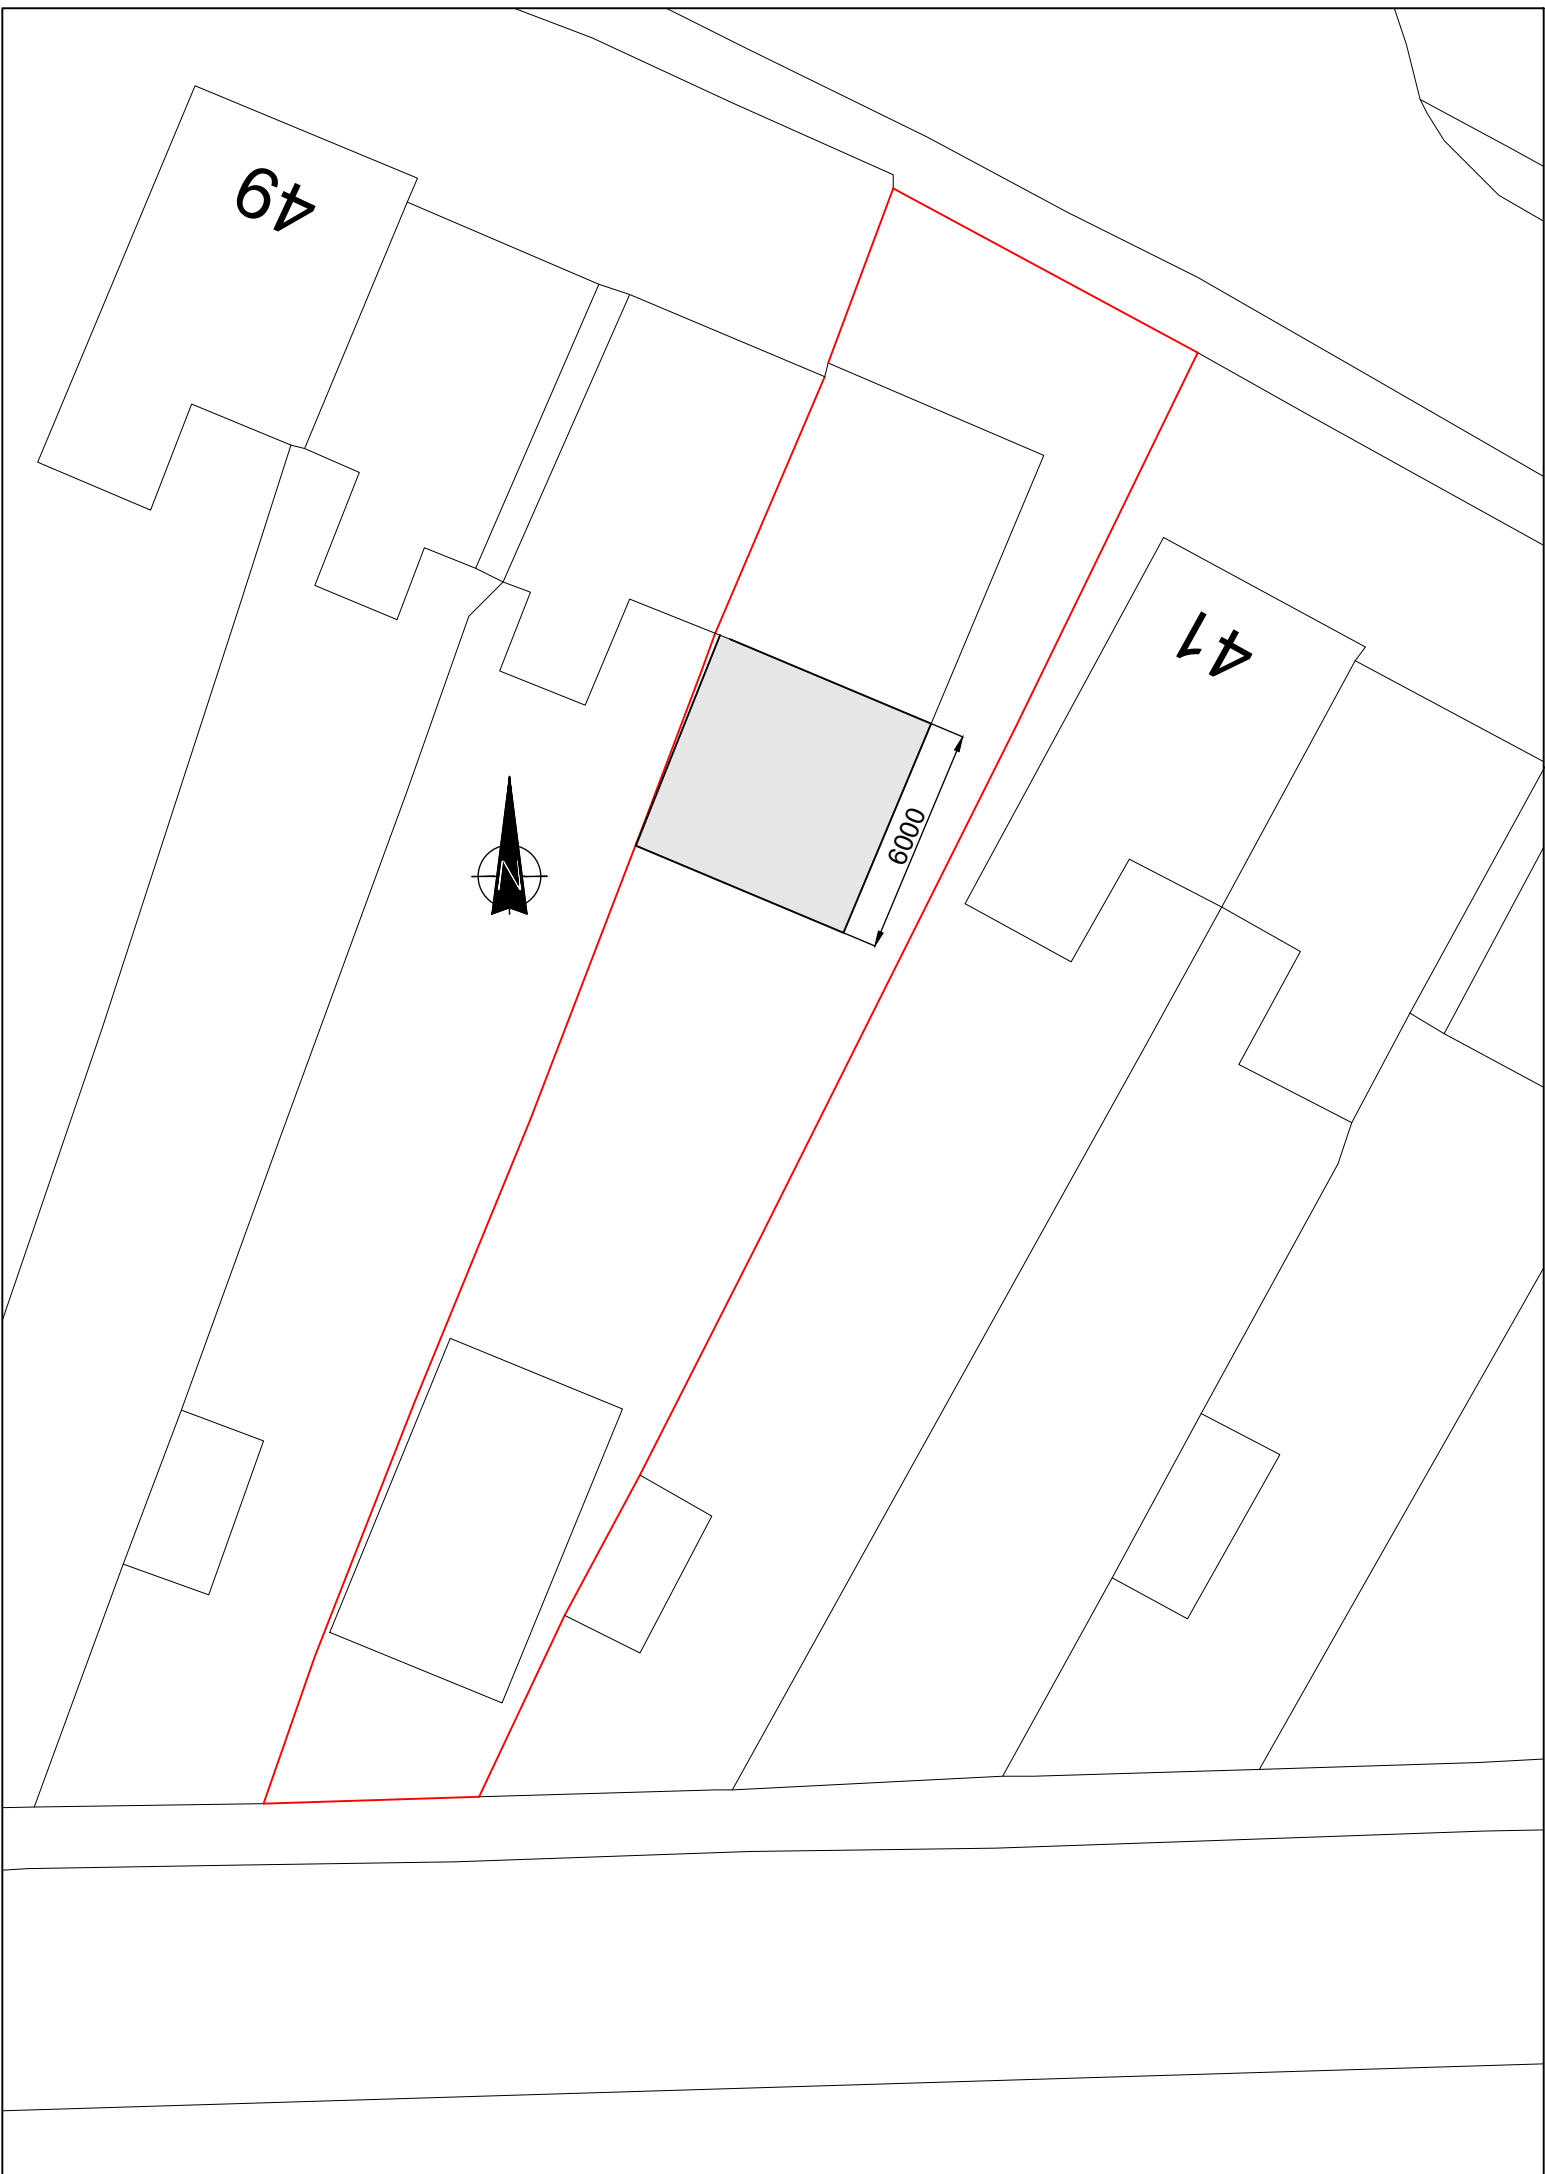

Proposed Site Plan
(Scale 1:200)

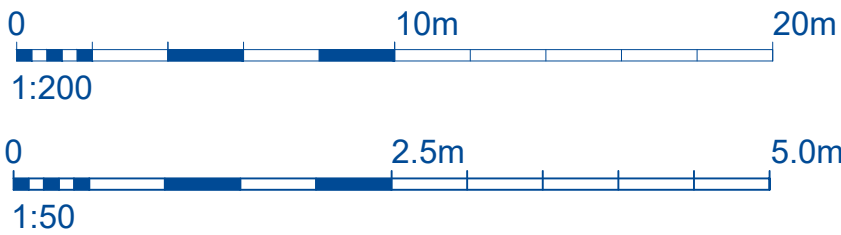

rev	date
Client	

Project
43 Birkby Lodge Road
Huddersfield
HD2 2BE

Title
Proposed Plans &
Elevations

Status
Planning

Date
28/06/26

Scale
1:50,200@A1

Drawing number
WF/043/P02

Drawings are to scale indicated for planning purposes.
No scaling permitted for construction purposes.
Information
on this drawing is copyright. All rights reserved.
No part of this work may be reproduced or transmitted
in any form by any means, either electronically,
mechanically,
by photocopying, recording or otherwise stored in
any retrieval system of any nature, without the
express consent of the project.