


List of plan changes:

- 1. Fully glazed screens and doors omitted. Replaced with plasterboard partitions and timber doors.
- 2. LV Plant Room moved to location of Linen Stores. Comms room relocated to allow for kitchen dry and cold stores.
- 3. Bar relocated. Structural opening omitted within north elevation of Block A between bar and restaurant. Structural opening reduced between bar and entrance reception area.
- 4. Refuse store introduced.
- 5. Sliding folding partition omitted from conference room.

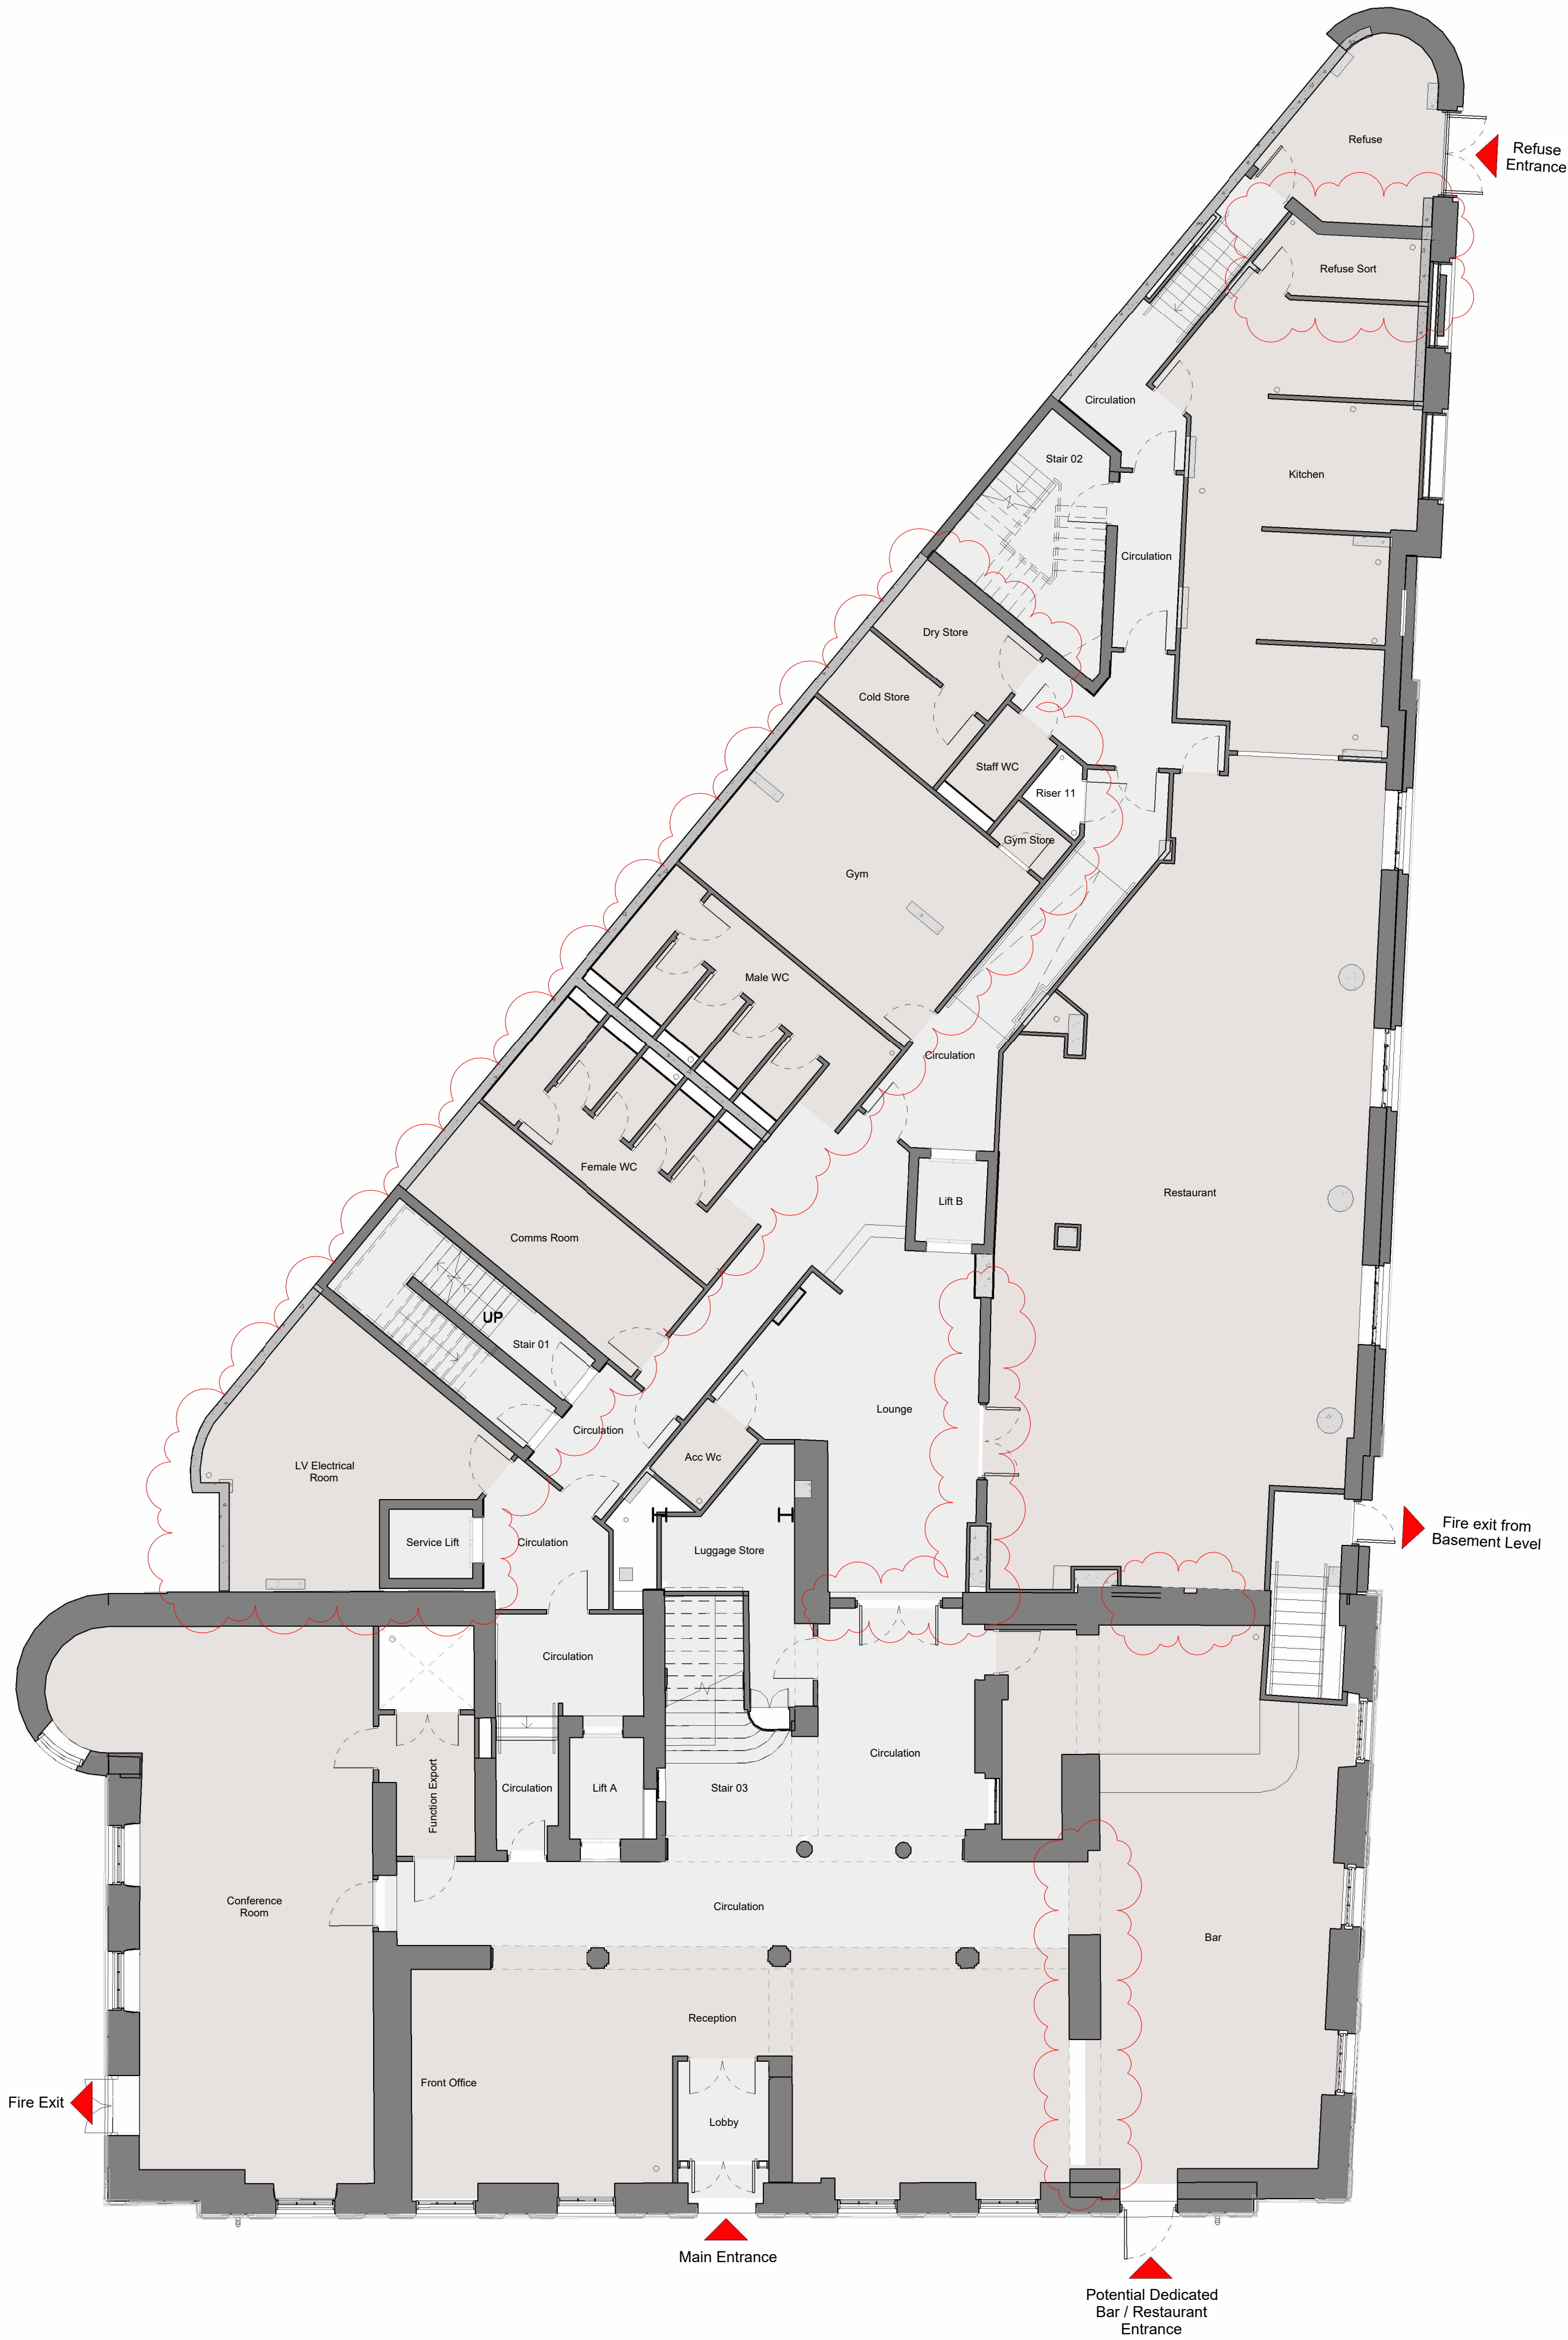

P5	Issued for Planning	15.05.2026	DR	MS
P4	Layout Updated to suit LPA comments	25.06.2025	MCS	GS
P3	Issued for Planning	22.04.2025	DR	MCS
P2	Issued for Client Approval	16.04.2025	DR	MCS
P1	Drawings Issued to Queensbury	21.02.2025	DR	MS
Rev	Description	Date	Dr by	App by
original by DR		date created 02/01/2025	approved by MS	

AHR

GMI

Kirklees COUNCIL

AHR Architects Ltd
No. 1 Aire Street
Leeds
LS1 4PR
United Kingdom

T +44(0)113 3858787
E leeds@ahr.co.uk
www.ahr.co.uk

client name	GMI Construction Group
project	George Hotel Refurbishment
drawing	Proposed Ground Floor Plan (Planning)
computer file \\032.1.110EM_Profile_Folder_redirection\stair\documents\Rev1 Floorplan\Rev1\2024\054-AHR-ZZ-00-D-A-20700_01.dgn	plot date
project number 2024.00373.000	scale 1 : 100 @A1
drawing number L054-AHR-ZZ-ZZ-00-D-A-20700	rev P5 issue status S2
This drawing is to be read in conjunction with all related drawings. All dimensions must be checked and verified on site before commencing any work or producing shop drawings. The originator should be notified immediately of any discrepancy. This drawing is copyright and remains the property of AHR.	