


- List of plan changes:
1. Linen stores relocated to allow for LV plant room to be moved from basement to ground floor.
 2. Stair 2 lobby reconfigured for compliance.

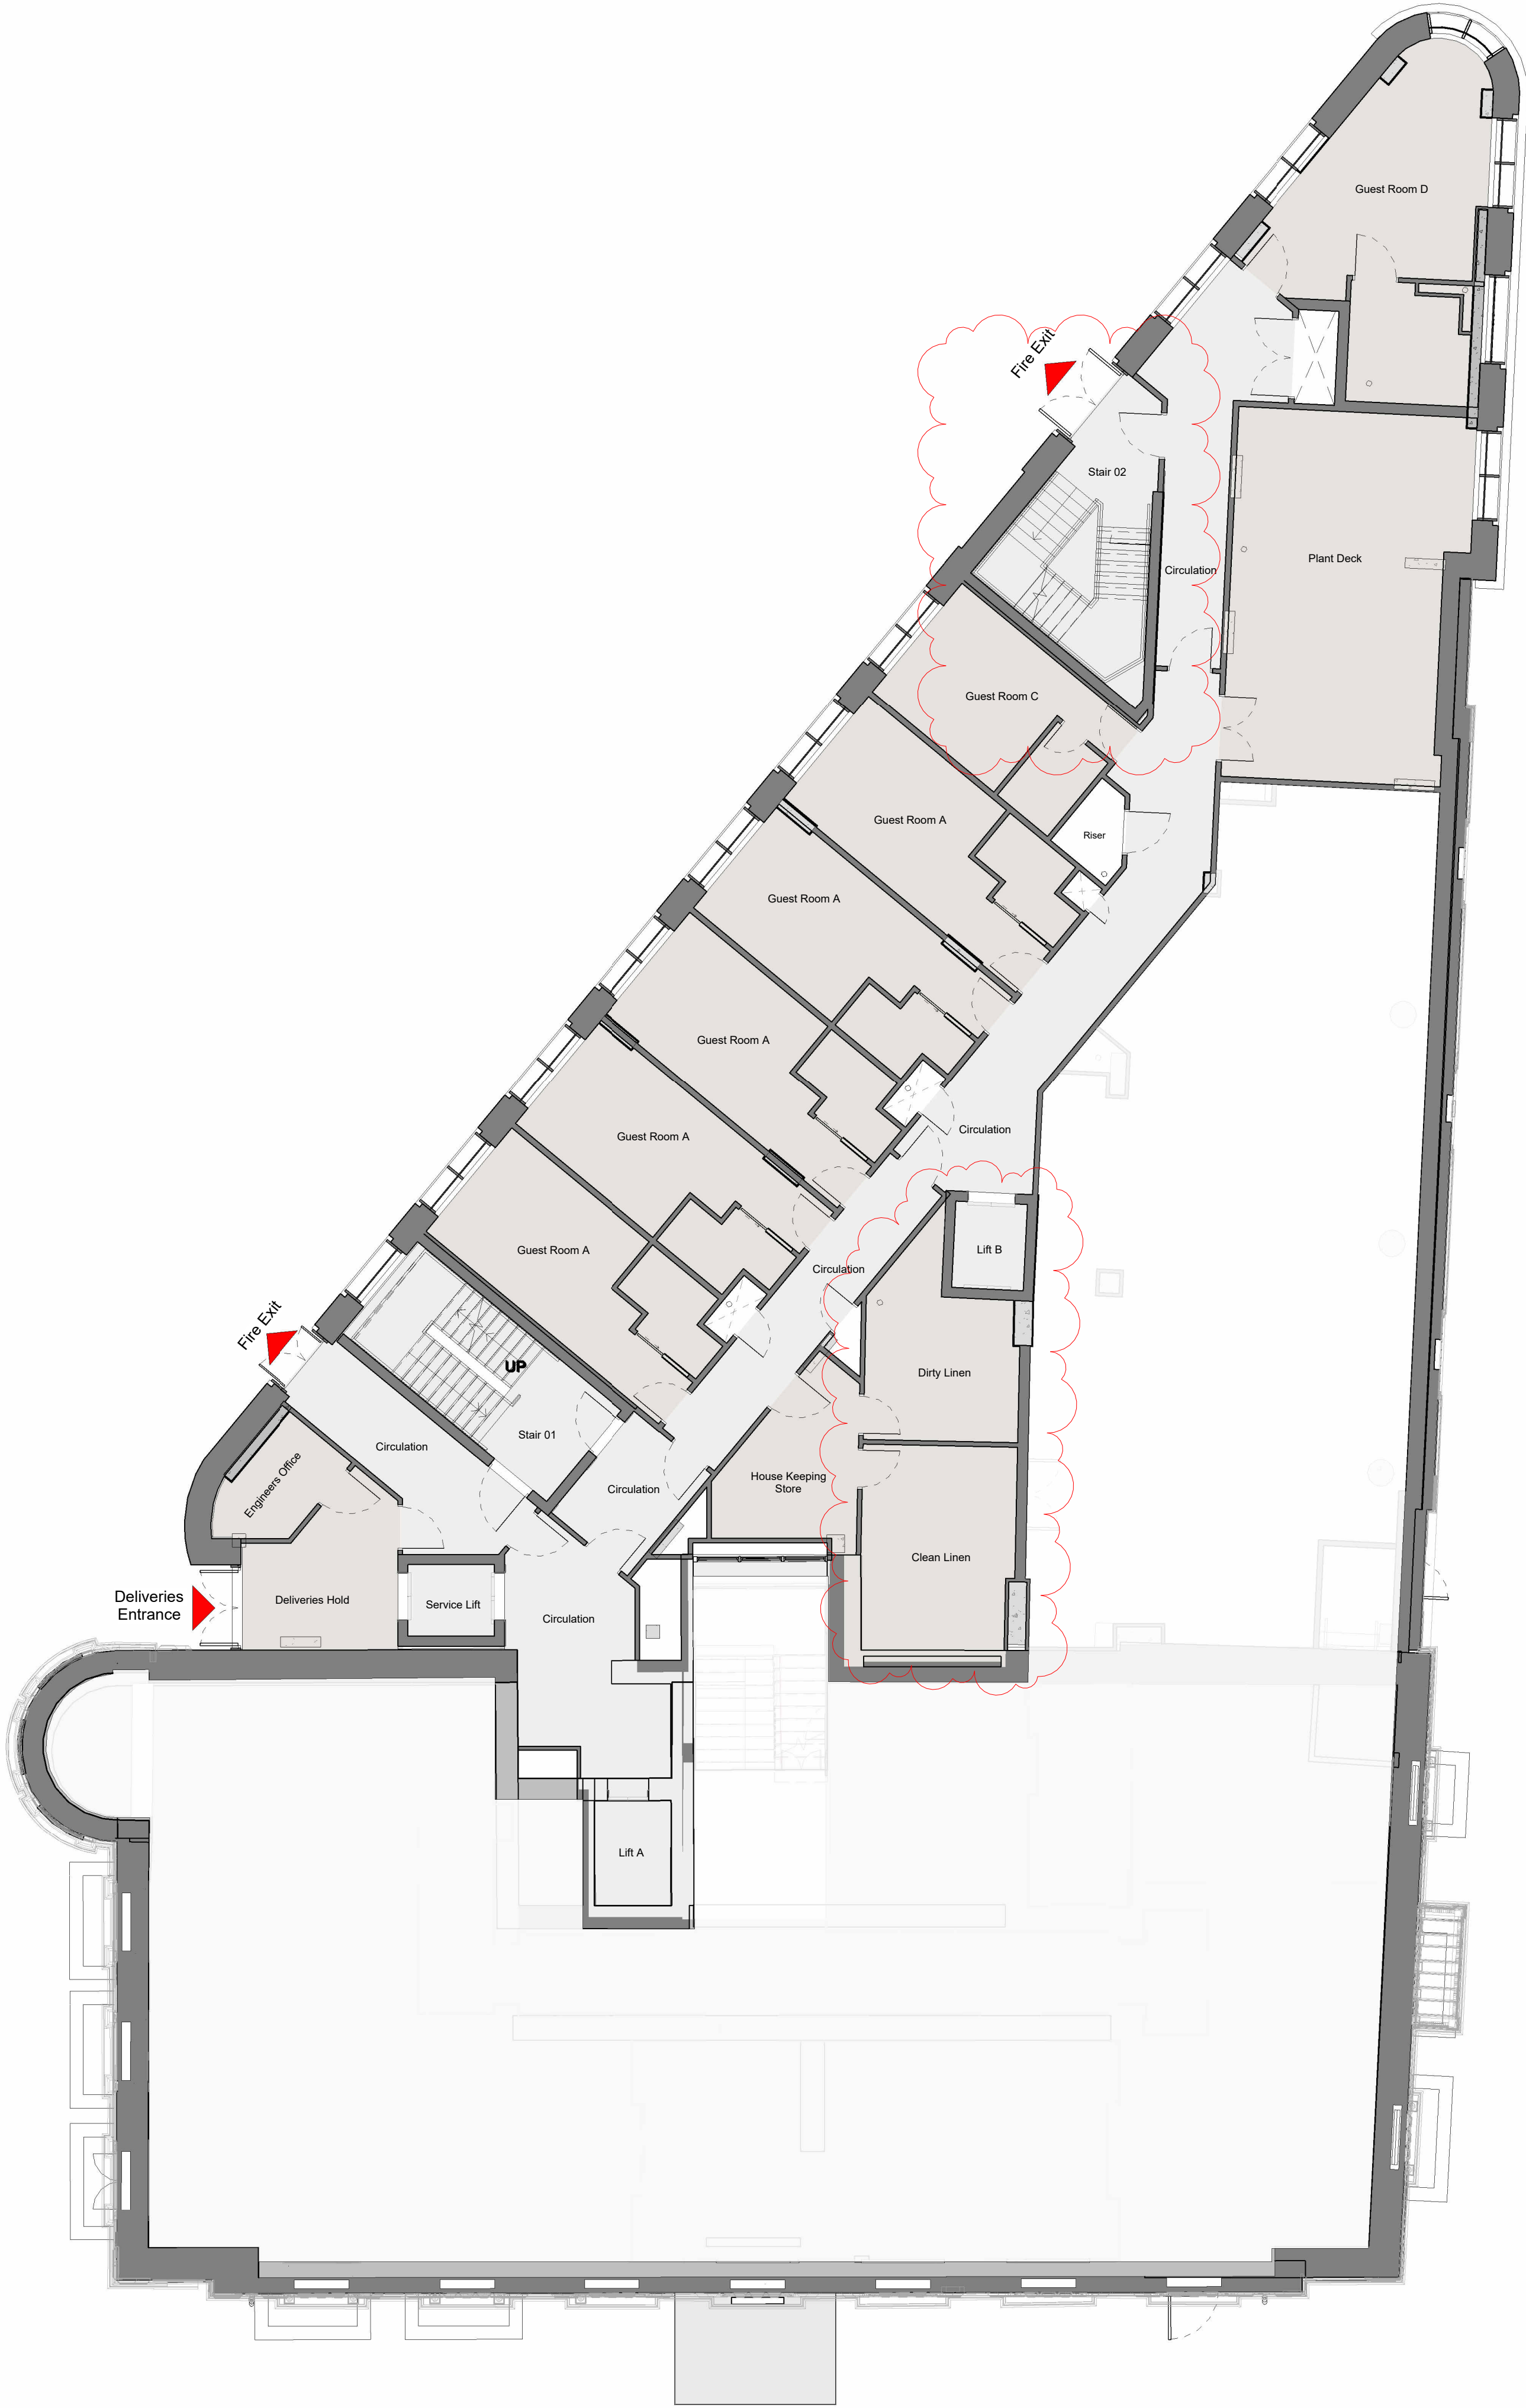

P5	Issued for Planning	15.05.2026	DR	MS
P4	Layout Updated to suit LPA comments	25.06.2025	MCS	GS
P3	Issued for Planning	22.04.2025	DR	MCS
P2	Issued for Client Approval	16.04.2025	DR	MCS
P1	Drawings Issued to Queensbury	21.02.2025	DR	MS
Rev	Description	Date	Dr by	App by
original by	DR	date created	02/01/2025	approved by
				MS

AHR

GMI

Kirklees COUNCIL

AHR Architects Ltd

No. 1 Aire Street

Leeds

LS1 4PR

United Kingdom

T +44(0)113 3858787

E leeds@ahr.co.uk

www.ahr.co.uk

client name			
GMI Construction Group			
project			
George Hotel Refurbishment			
drawing			
Proposed Mezzanine Floor Plan (Planning)			
computer file		plot date	
\\0321110EM_Profile_Folder_redirection\stair\Documents\Rev1_FloorPlan_FloorPlan_2024\AHR-ZZ-ZZ-MZ-D-A-20701.dgn			
project number		scale	
2024.00373.000		1 : 100 @A1	
drawing number		rev	
L054-AHR-ZZ-ZZ-MZ-D-A-20701		P5	
		issue status	
		S2	
This drawing is to be read in conjunction with all related drawings. All dimensions must be checked and verified on site before commencing any work or producing shop drawings. The originator should be notified immediately of any discrepancy. This drawing is copyright and remains the property of AHR.			

MZ Level MZ - Proposed Mezzanine Floor Plan (PL)

1 : 100

