


List of plan changes:
1. Plant room and plant screen reconfigured.

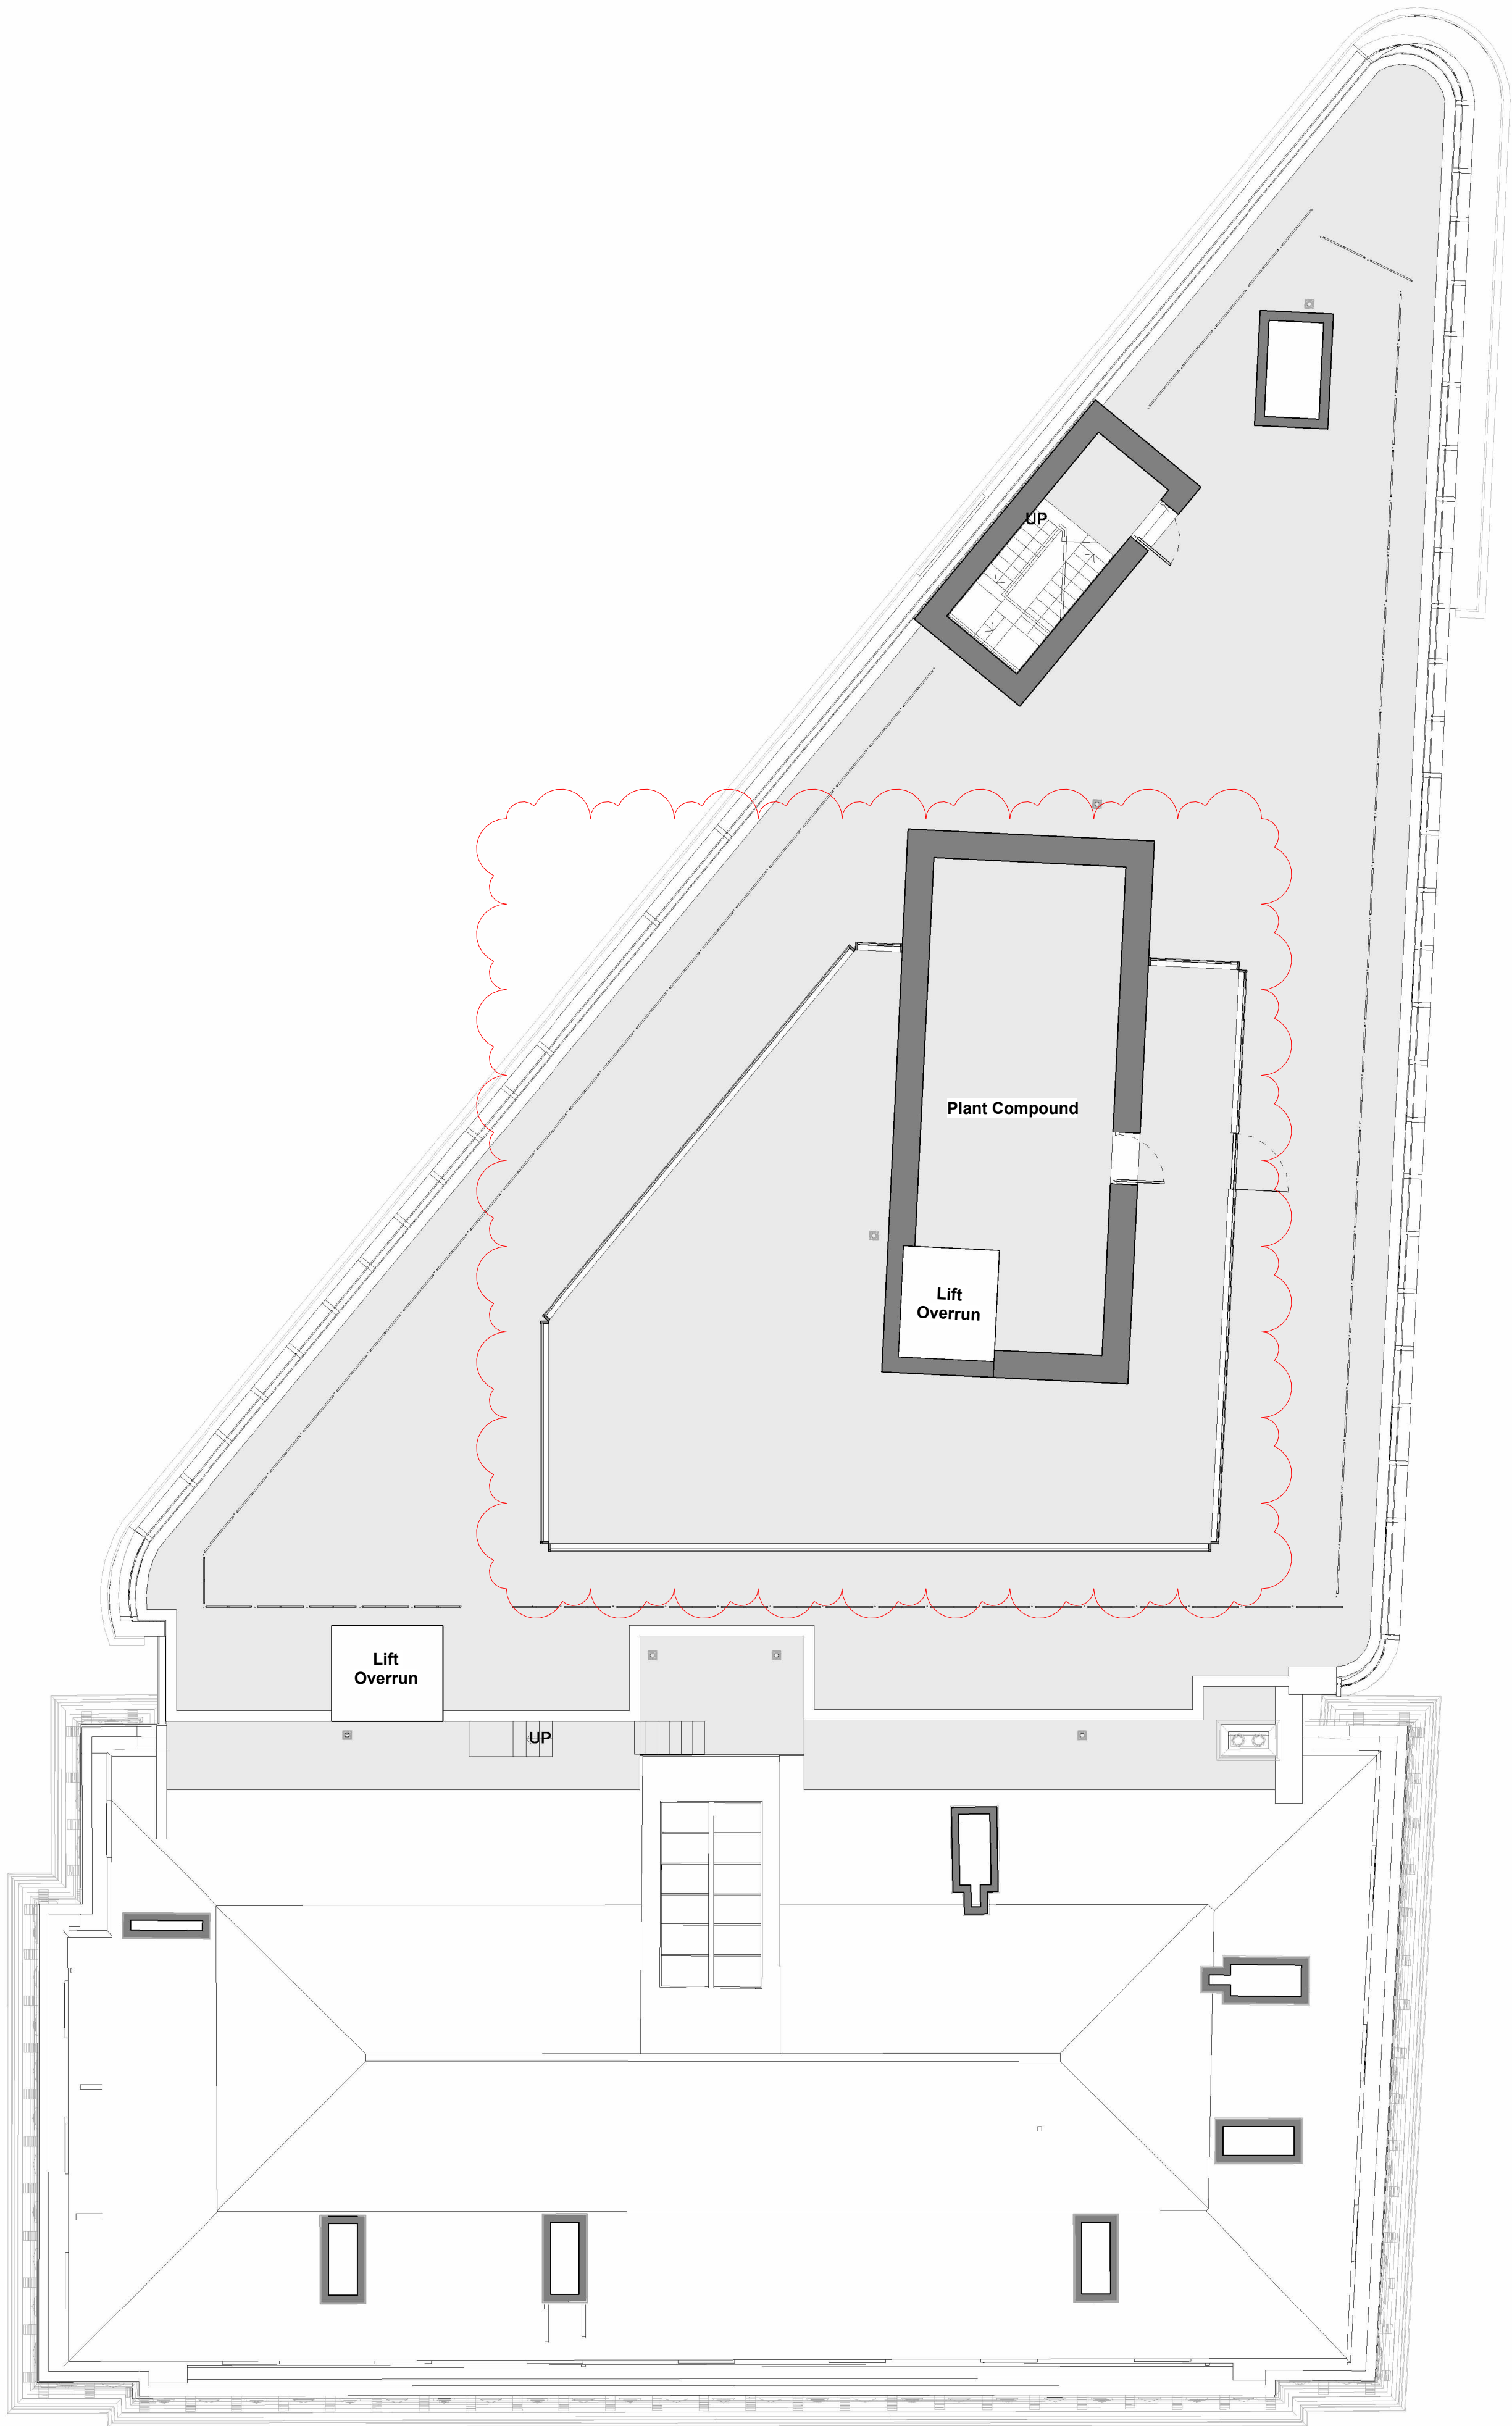

P4	Drawing updated and issued for planning	25.06.2026	DR	MS
P3	Issued for Planning	15.05.2026	DR	MS
P2	Issued for Planning	22.04.2025	DR	MCS
P1	Issued for Client Approval	16.04.2025	DR	MCS
Rev	Description	Date	Dr by	App by
original by	DR	date created	02/01/2025	approved by
				MS

AHR

GMI

Kirklees COUNCIL

AHR Architects Ltd
No. 1 Aire Street
Leeds
LS1 4PR
United Kingdom

T +44(0)113 3858787
E leeds@ahr.co.uk
www.ahr.co.uk

client name	GMI Construction Group		
project	George Hotel Refurbishment		
drawing	Proposed Roof Plan (Planning)		
computer file	\\10.32.1.110\DEM_Profile_Folder_redirection\matt.stephenson\Documents\Revit\2024\054-AHR-ZZ-ZZ-ZZ-M-A-00001_matt.stephenson\TM01.Q.rvt		plot date
project number	2024.00373.000		scale
drawing number	L054-AHR-ZZ-ZZ-RF-D-A-20707		1 : 100 @A1
	rev	P4	issue status
			S2
This drawing is to be read in conjunction with all related drawings. All dimensions must be checked and verified on site before commencing any work or producing shop drawings. The originator should be notified immediately of any discrepancy. This drawing is copyright and remains the property of AHR.			

RF Level RF - Proposed Roof Plan (PL)
1 : 100

SCALE 1 : 100
0 2 4 6