


- List of plan changes:**
- 1. LV Plant Room relocated to ground floor.
 - 2. Bike Store relocated.
 - 3. Male & female change relocated.
 - 4. Pump & tank room relocated.
 - 5. Canteen and GM office relocated.
 - 6. Accessible WC relocated.

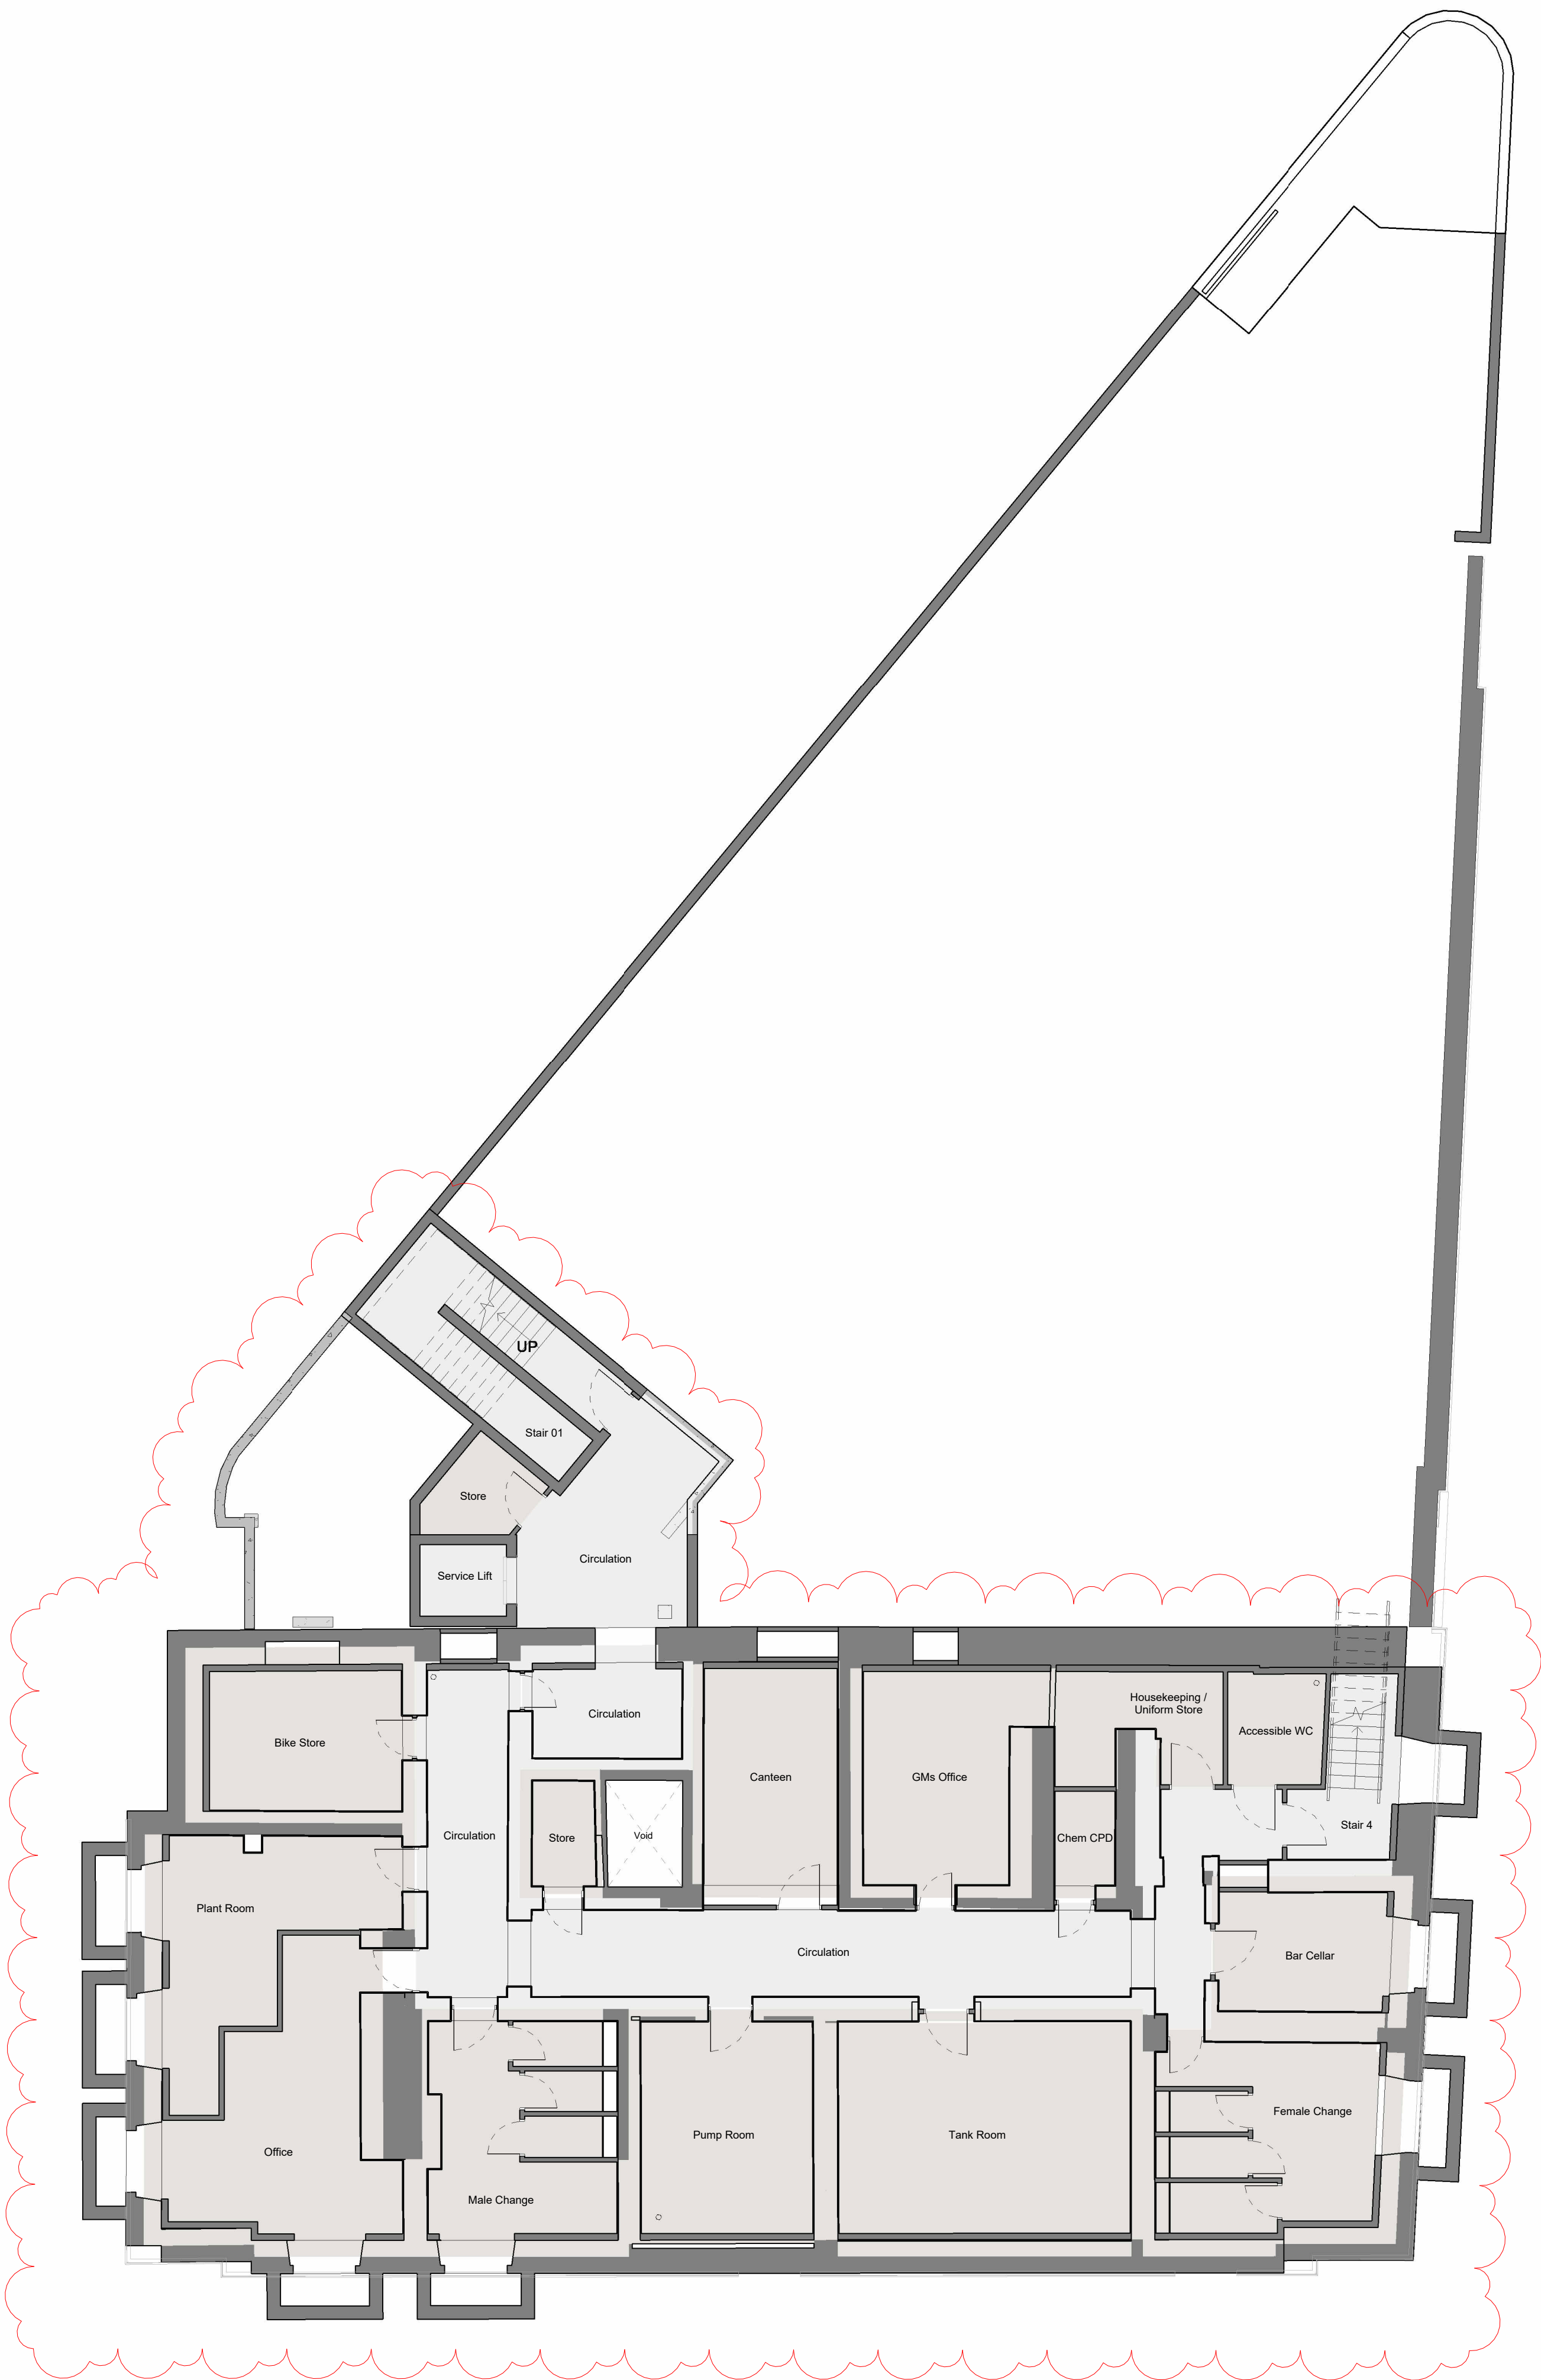

P4	Issued for Planning	15.05.2025	DR	MS
P3	Issued for Planning	22.04.2025	DR	MCS
P2	Issued for Client Approval	16.04.2025	DR	MCS
P1	Drawings Issued to Queensbury	21.02.2025	DR	MS
Rev	Description	Date	Dr by	App by
original by	DR	date created	02/01/2025	approved by
				MS

AHR

GMI

Kirklees

COUNCIL

AHR Architects Ltd
No. 1 Aire Street
Leeds
LS1 4PR
United Kingdom

T +44(0)113 3858787
E leeds@ahr.co.uk
www.ahr.co.uk

client name	GMI Construction Group		
project	George Hotel Refurbishment		
drawing	Proposed Basement Floor Plan (Planning)		
computer file	\\032.1.110\DEM_Profile_Folder_redirection\dem\stair\documents\Rev1_Floorplan_FloorPlan_2024\B1-AHR-ZZ-ZZ-B1-D-A-20706.dgn		plot date
project number	2024.00373.000	scale	1 : 100 @A1
drawing number	L054-AHR-ZZ-ZZ-B1-D-A-20706	rev	P4
		issue status	S2
This drawing is to be read in conjunction with all related drawings. All dimensions must be checked and verified on site before commencing any work or producing shop drawings. The originator should be notified immediately of any discrepancy. This drawing is copyright and remains the property of AHR.			

B1 Level B1 - Proposed Basement Floor Plan (PL)

1 : 100

SCALE 1 : 100