




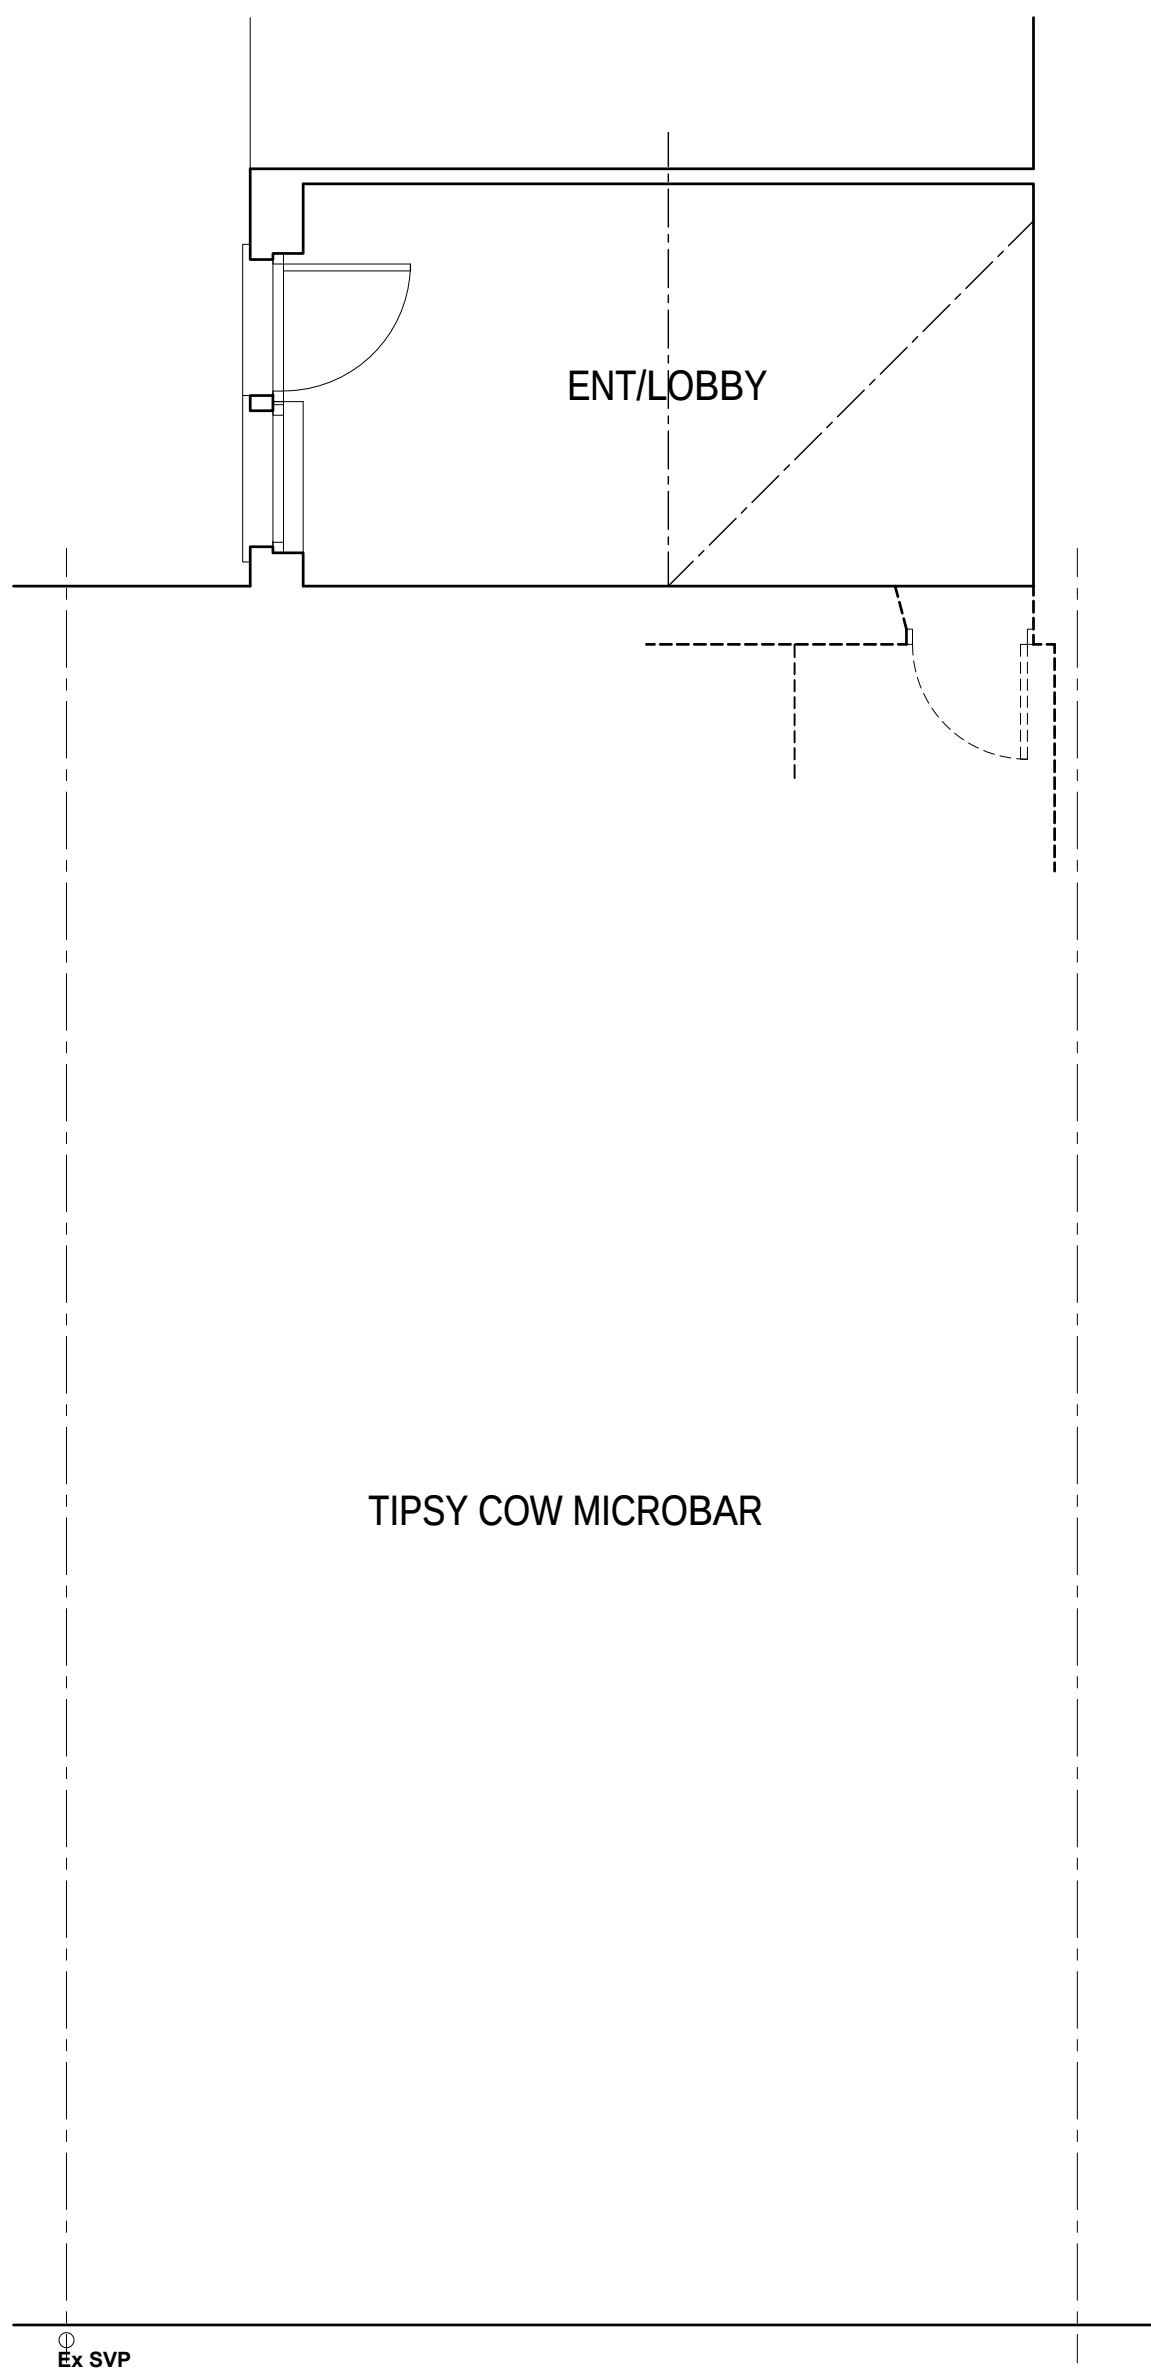


GROUND FLOOR PLAN

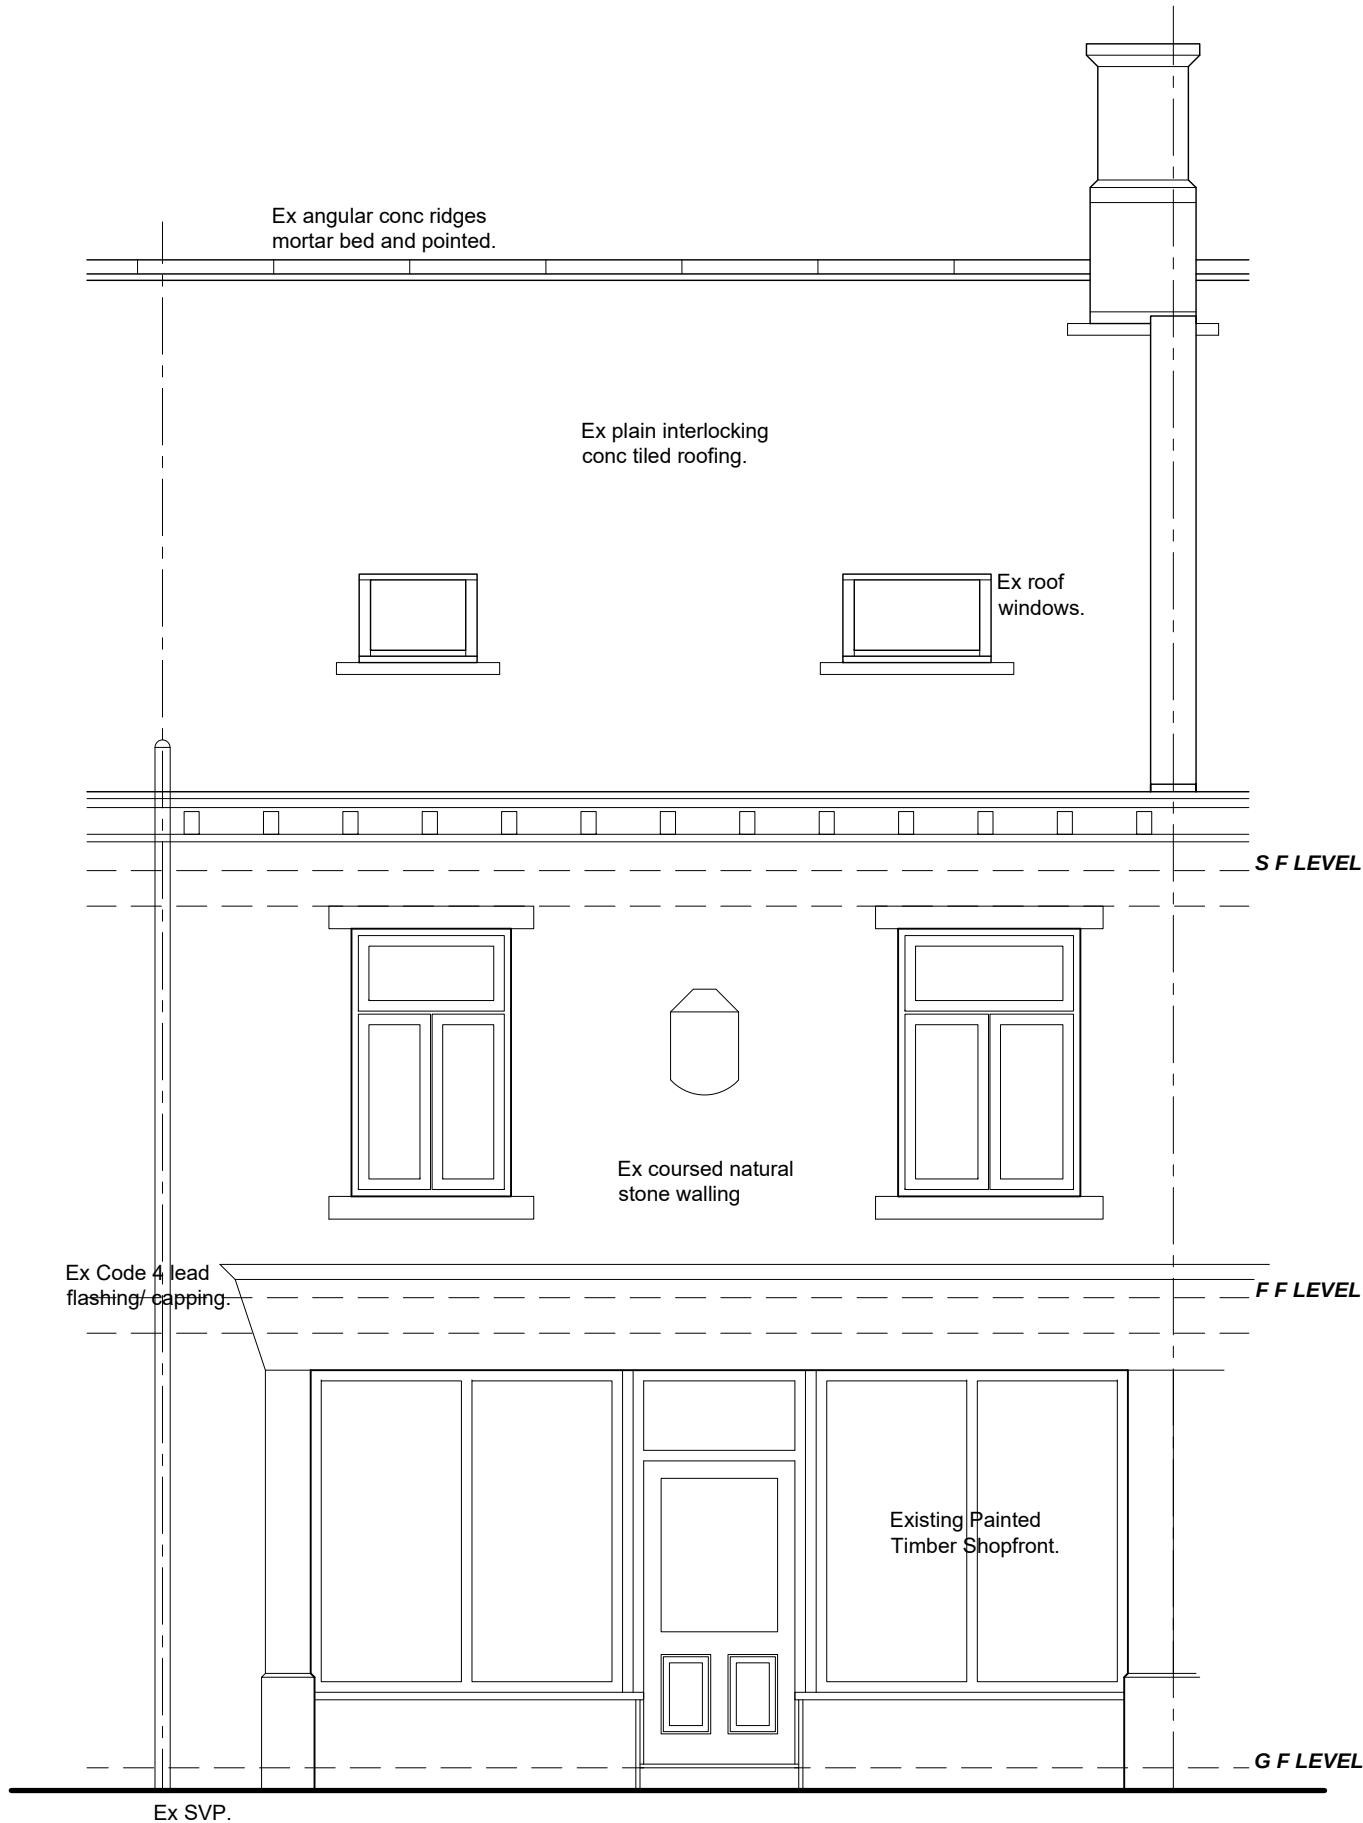


FRONT (NORTH) ELEVATION

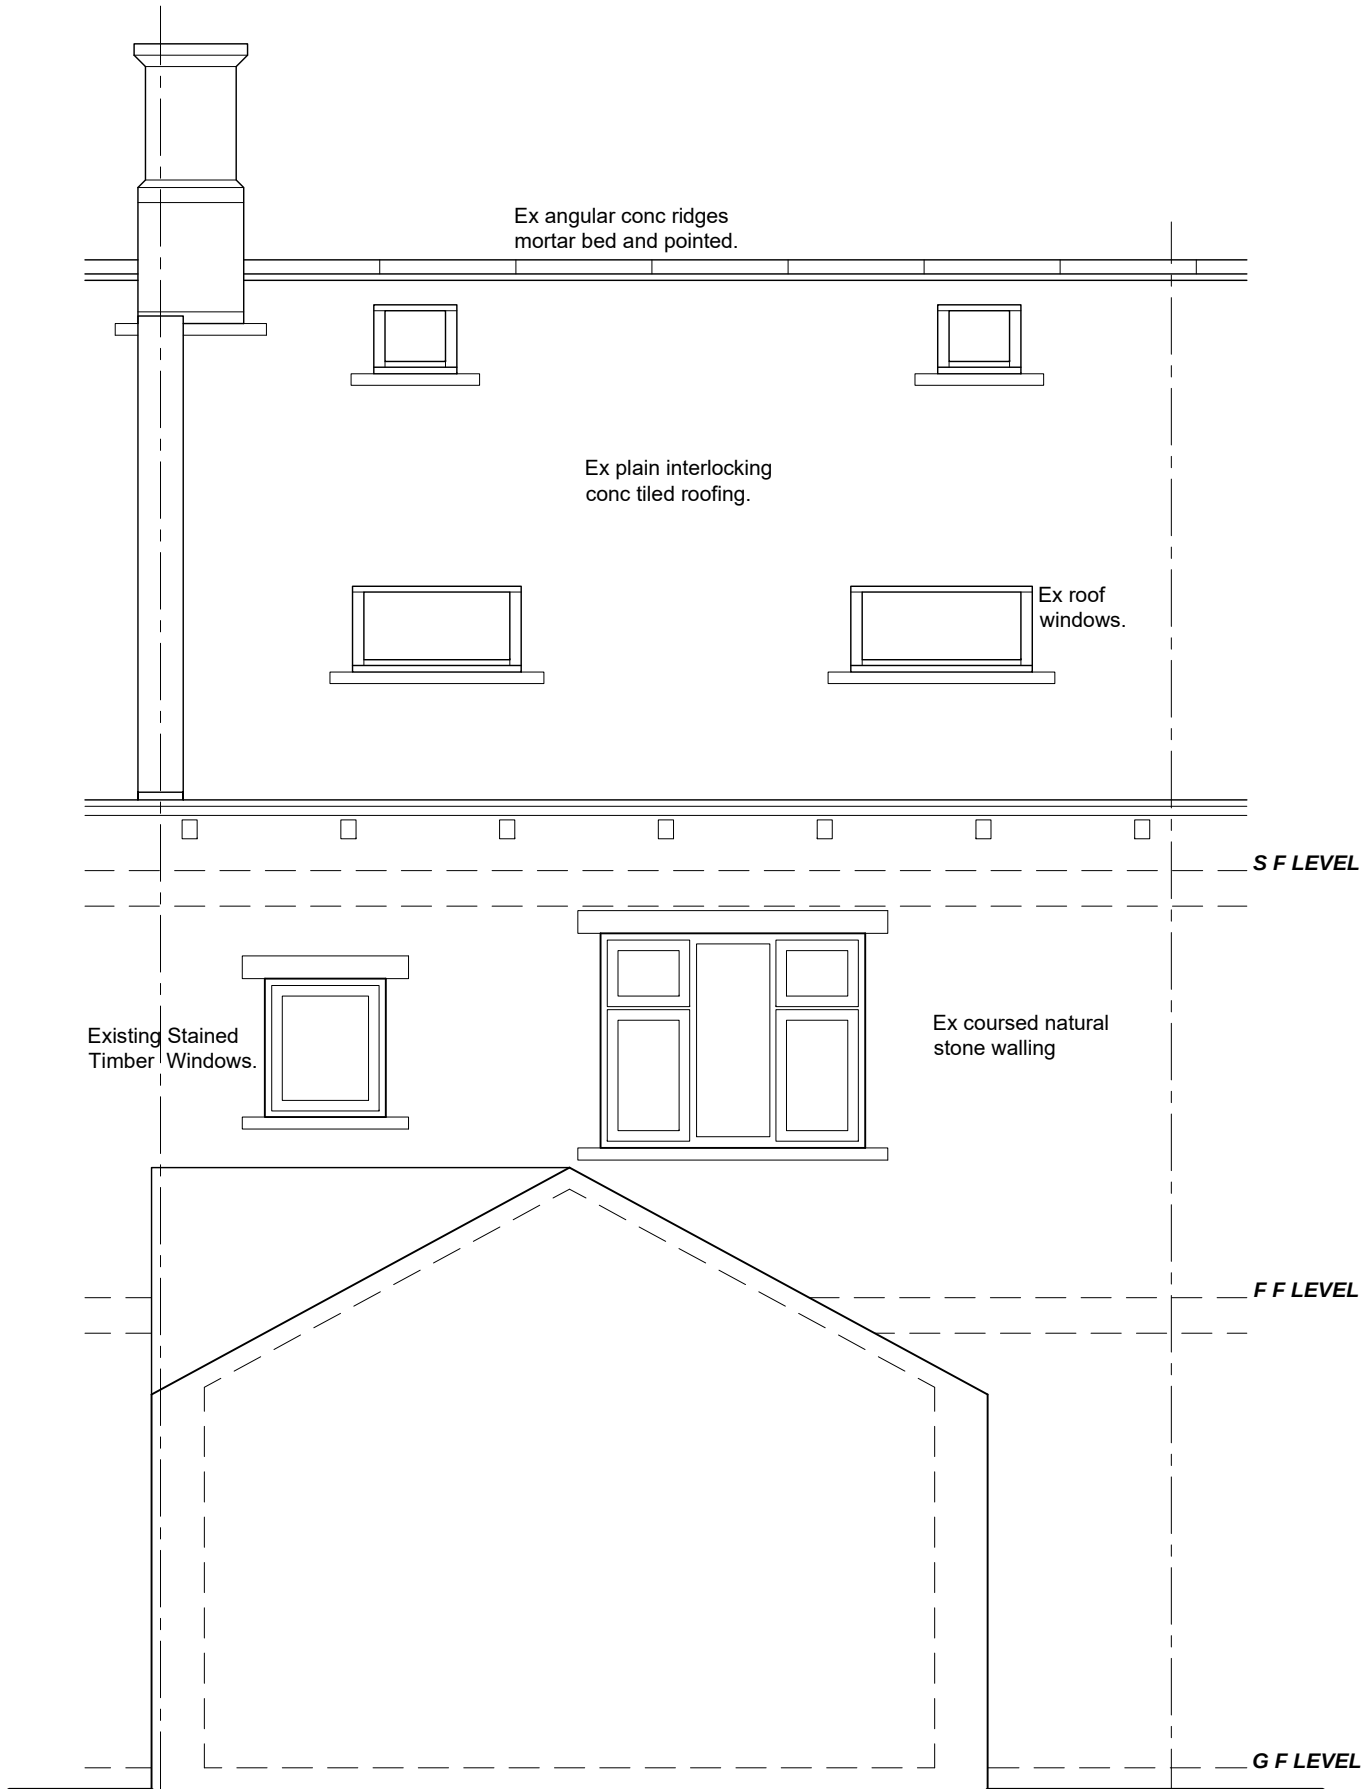


REAR (SOUTH) ELEVATION

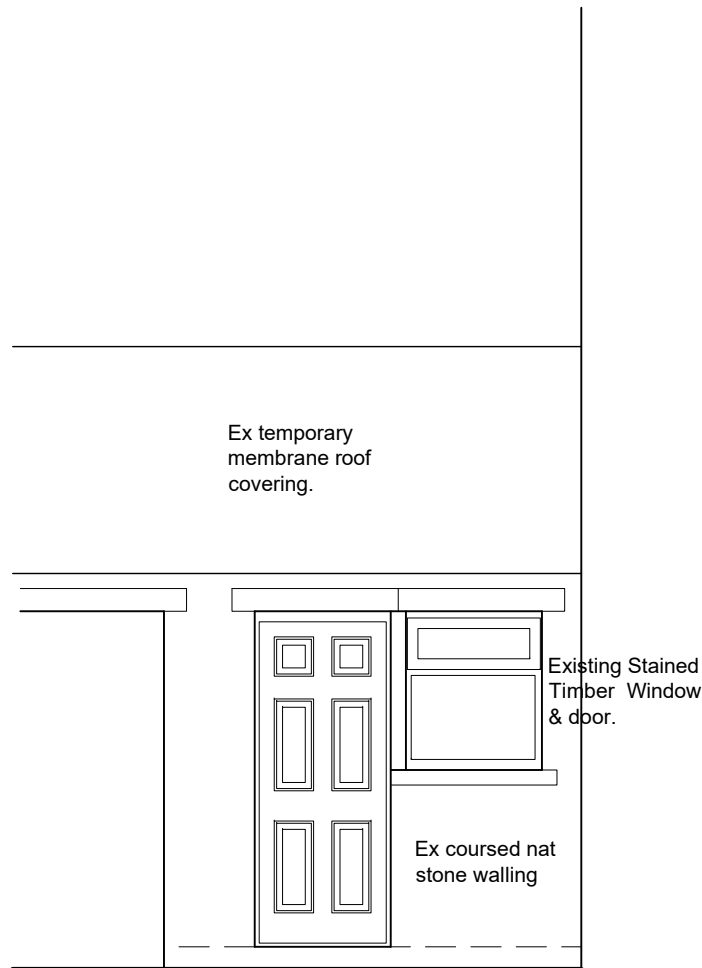

SIDE (EAST) ELEV

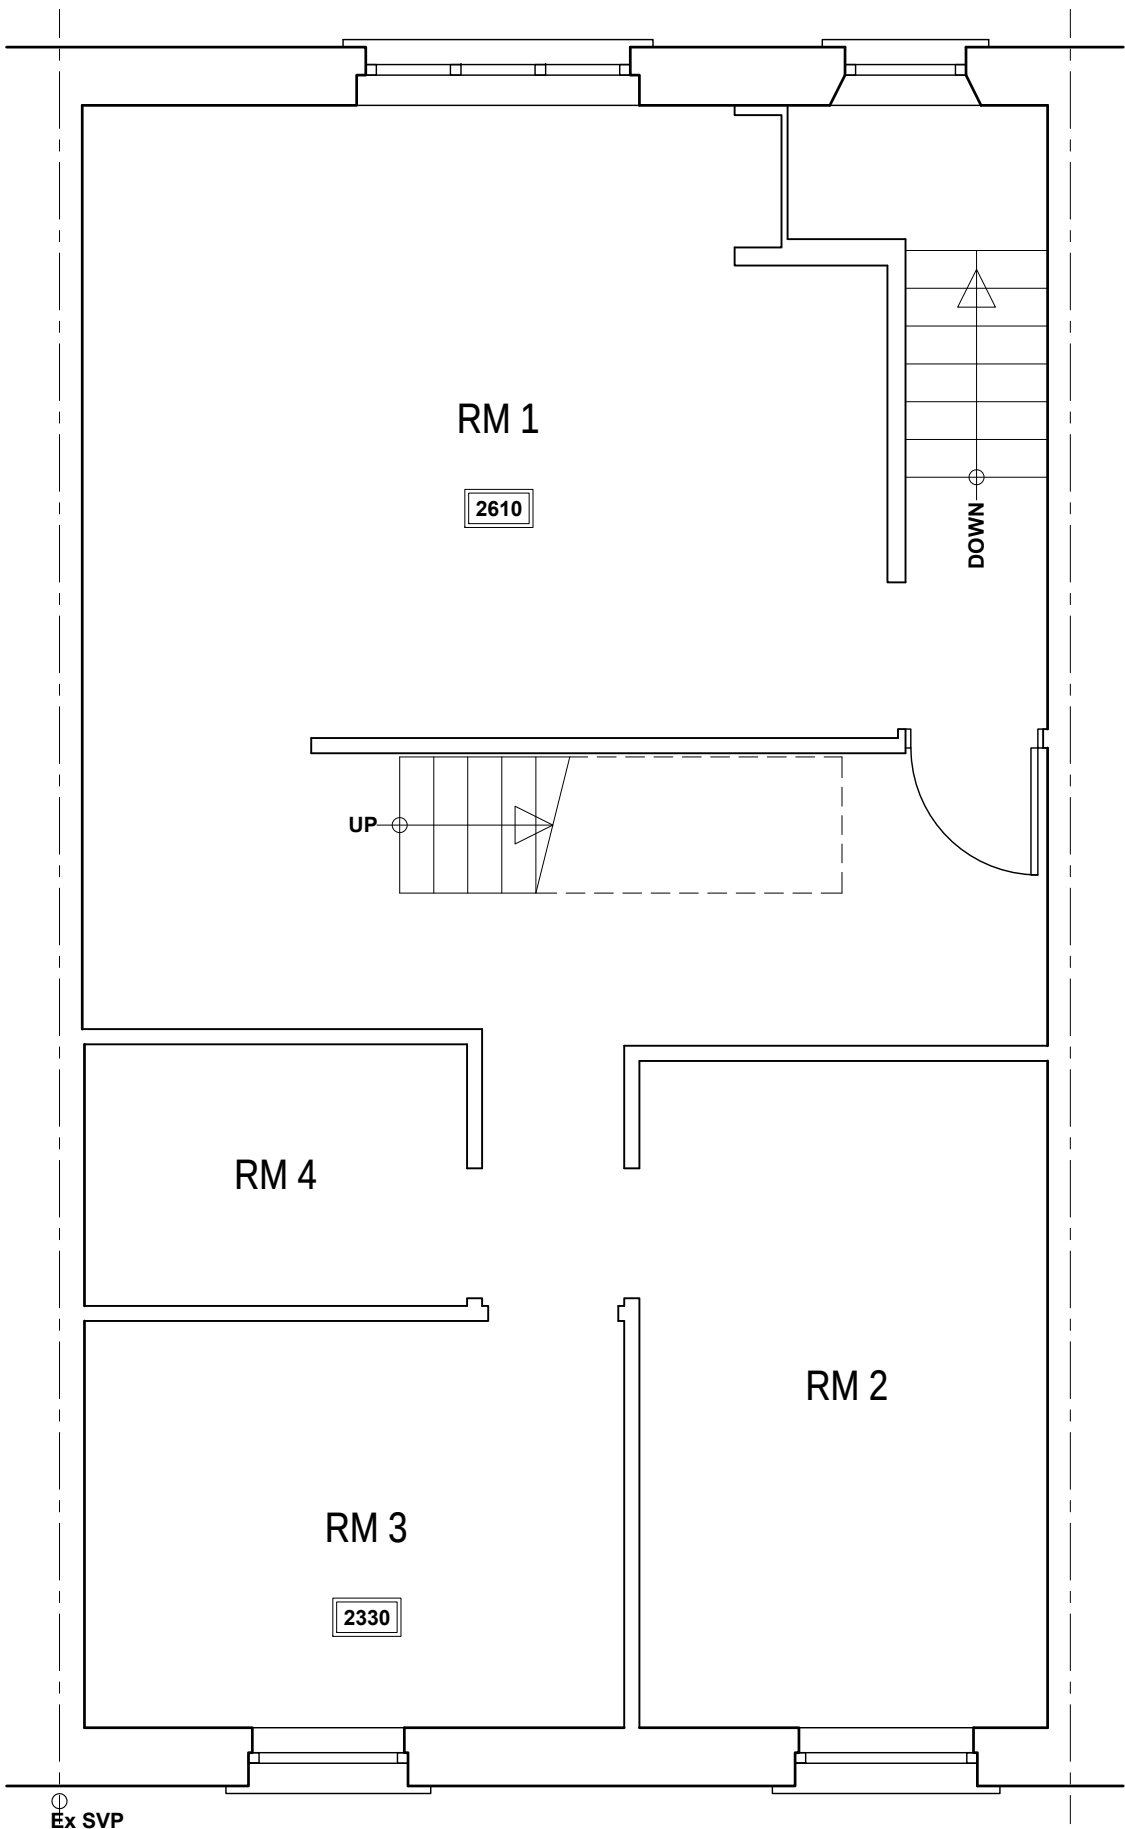

FIRST FLOOR PLAN

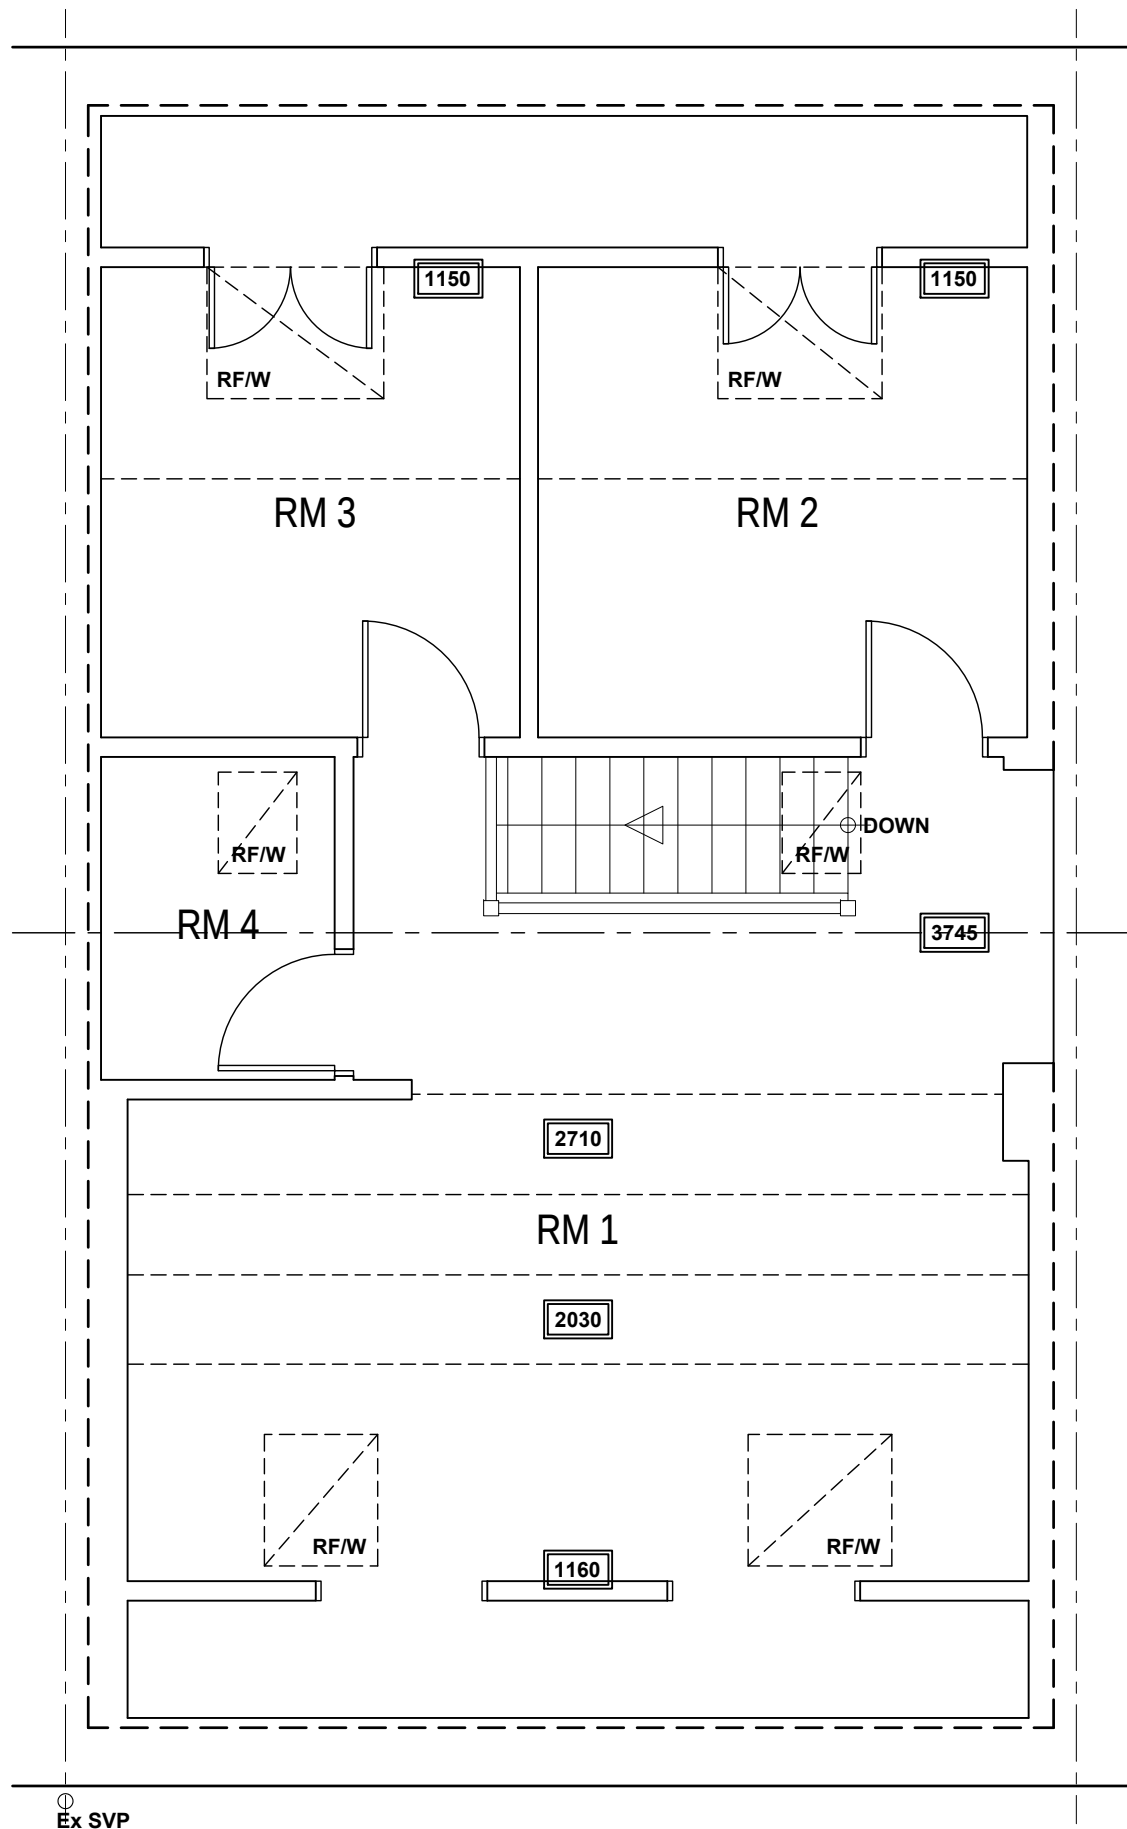

SECOND FLOOR PLAN

Revision	Date	Description
10 COMMERCIAL ROAD, SKELMANTHORPE, HUDDS, HD8 9AA.		
SURVEY		
PLANS & ELEVATIONS		
Mr & Mrs Wainwright.		
 Building Design Services		
JE Architectural Ltd 23 Windmill Road, Wombwell, Barnsley, S73 8PW. Tel: 01226 754507 Email: jeald@virginmedia.com		
This drawing and the copyright is the Architectural Company's property and maybe used or reproduced only by agreement. All Dimensions in Millimeters Unless specified otherwise and subject to verification on site.		
Scale: 1:50 @ A1		Date: MAY 2026
Ref: 202520		Drwg No: 01
		