




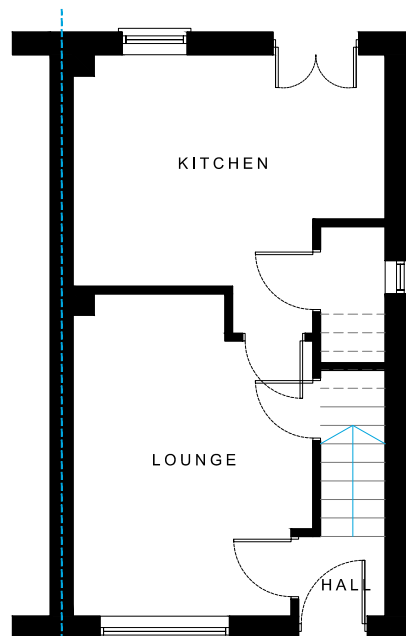

EXISTING GROUND FLOOR PLAN
1:100@A3

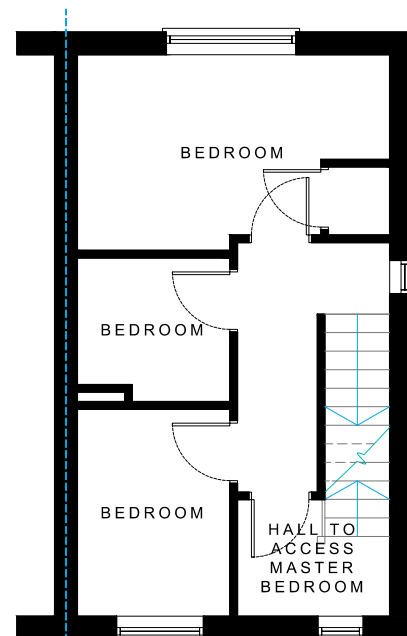

EXISTING FIRST FLOOR PLAN
1:100@A3

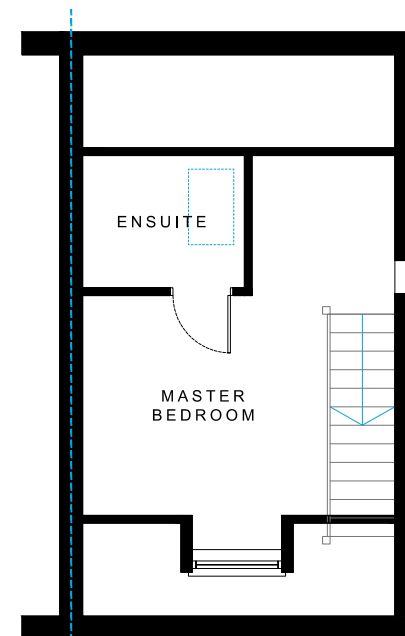


EXISTING LOFT FLOOR PLAN
1:100@A3

Use figured dimensions only. DO NOT SCALE.
All dimensions are in millimetres unless noted otherwise.
All levels are in metres above ordnance datum unless noted otherwise.
This drawing must be read in conjunction with all other relevant drawings and specifications from the Architect and other consultants.
© KUFIC 2025


NOTES:

PLAN KEY -


- DEMOLITION
- EXISTING WALL
- PROPOSED WALL

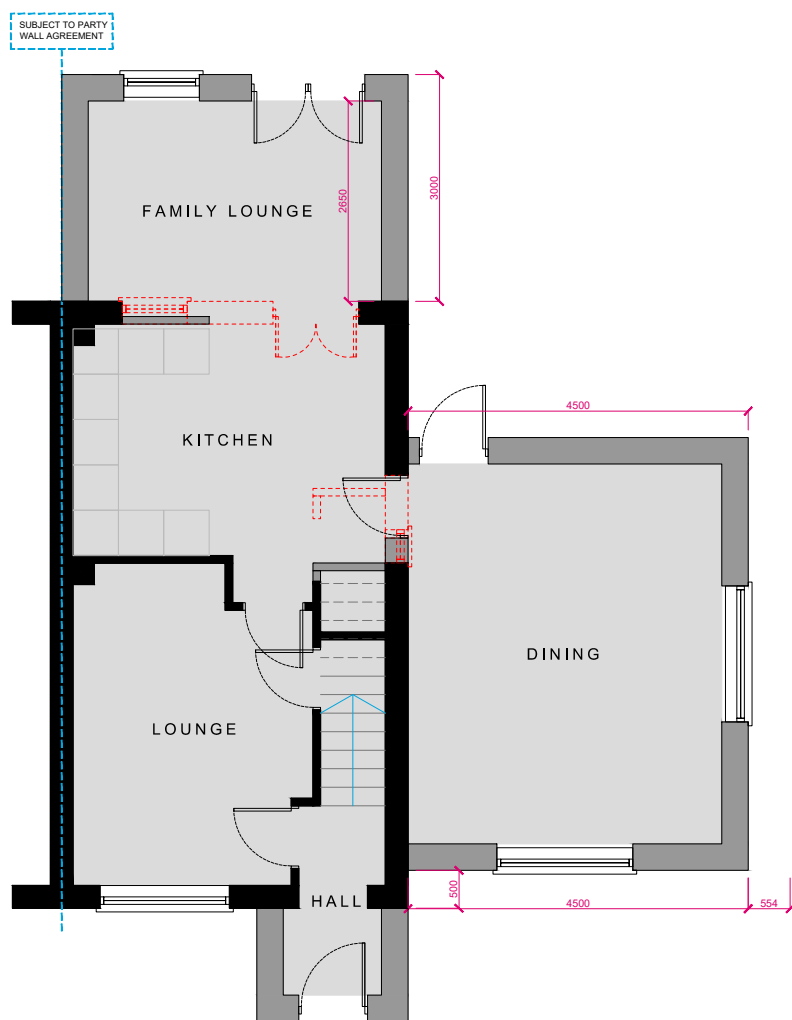

PROPOSED GROUND FLOOR PLAN
1:100@A3

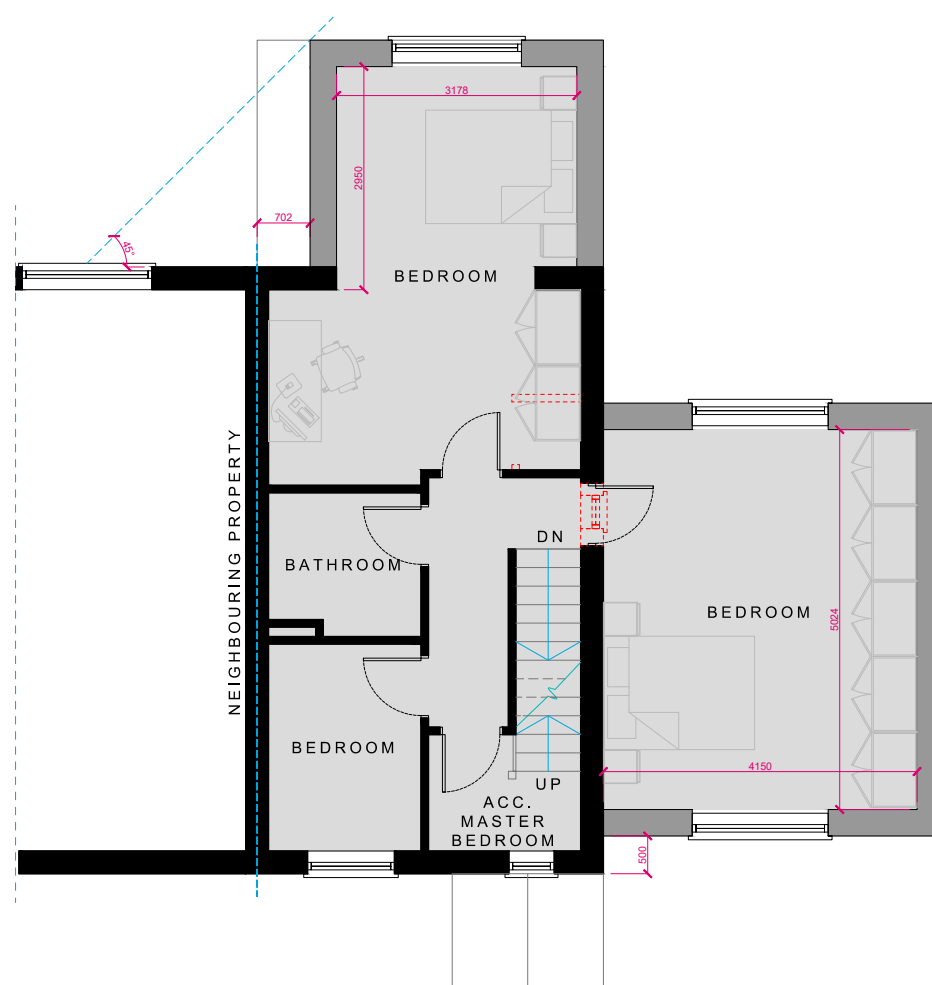

PROPOSED FIRST FLOOR PLAN
1:100@A3

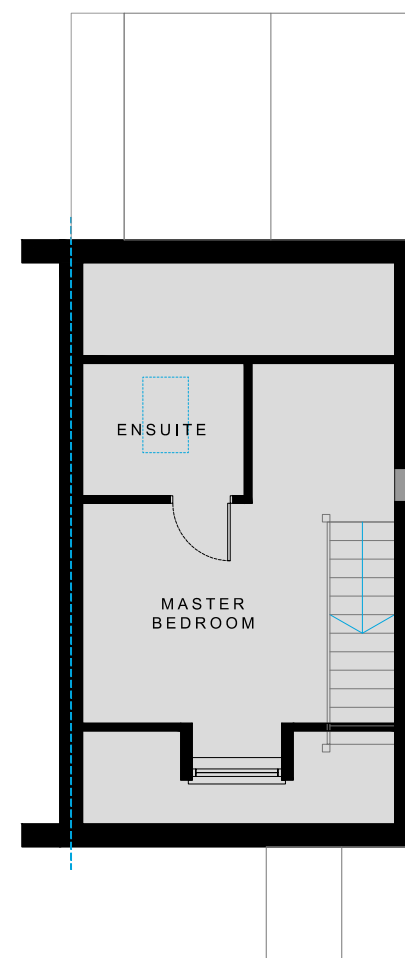

PROPOSED LOFT FLOOR PLAN
1:100@A3

**KUFIC.
ARCHITECTS**

Suite 24 Batley Business Park,
Technology Drive,
Batley WF17 6ER
Tel: 01924 694 404
info@kufic.co.uk
www.kufic.co.uk
© Kufic Architects 2025

PROJECT:
45 PROVIDENCE COURT,
DEWSBURY, WF12 9HX

DRAWING TITLE:
GROUPED PLANS

DATE: 10/06/26 SCALE: 1:1250 @ A4 DRWN BY: HD

DRAWING REF:
26359-D03

REV:
A