
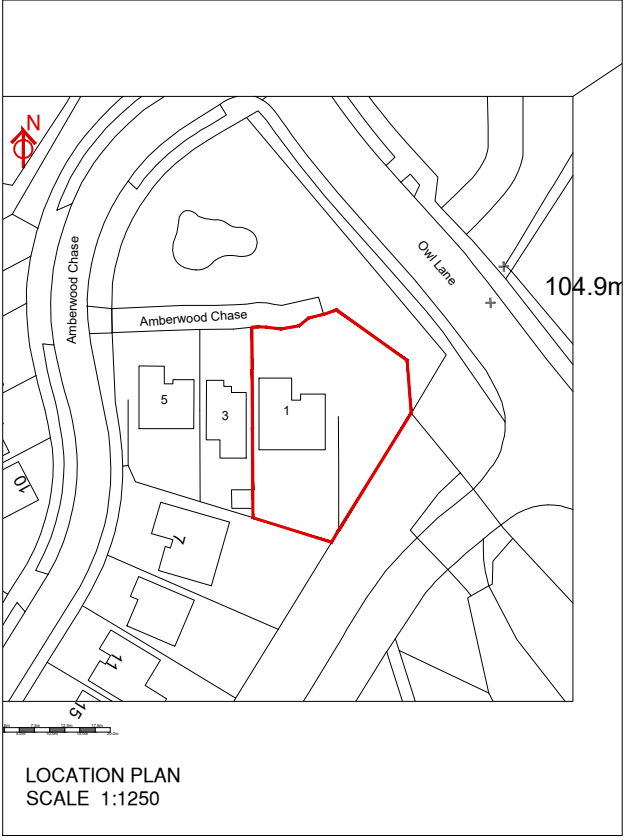


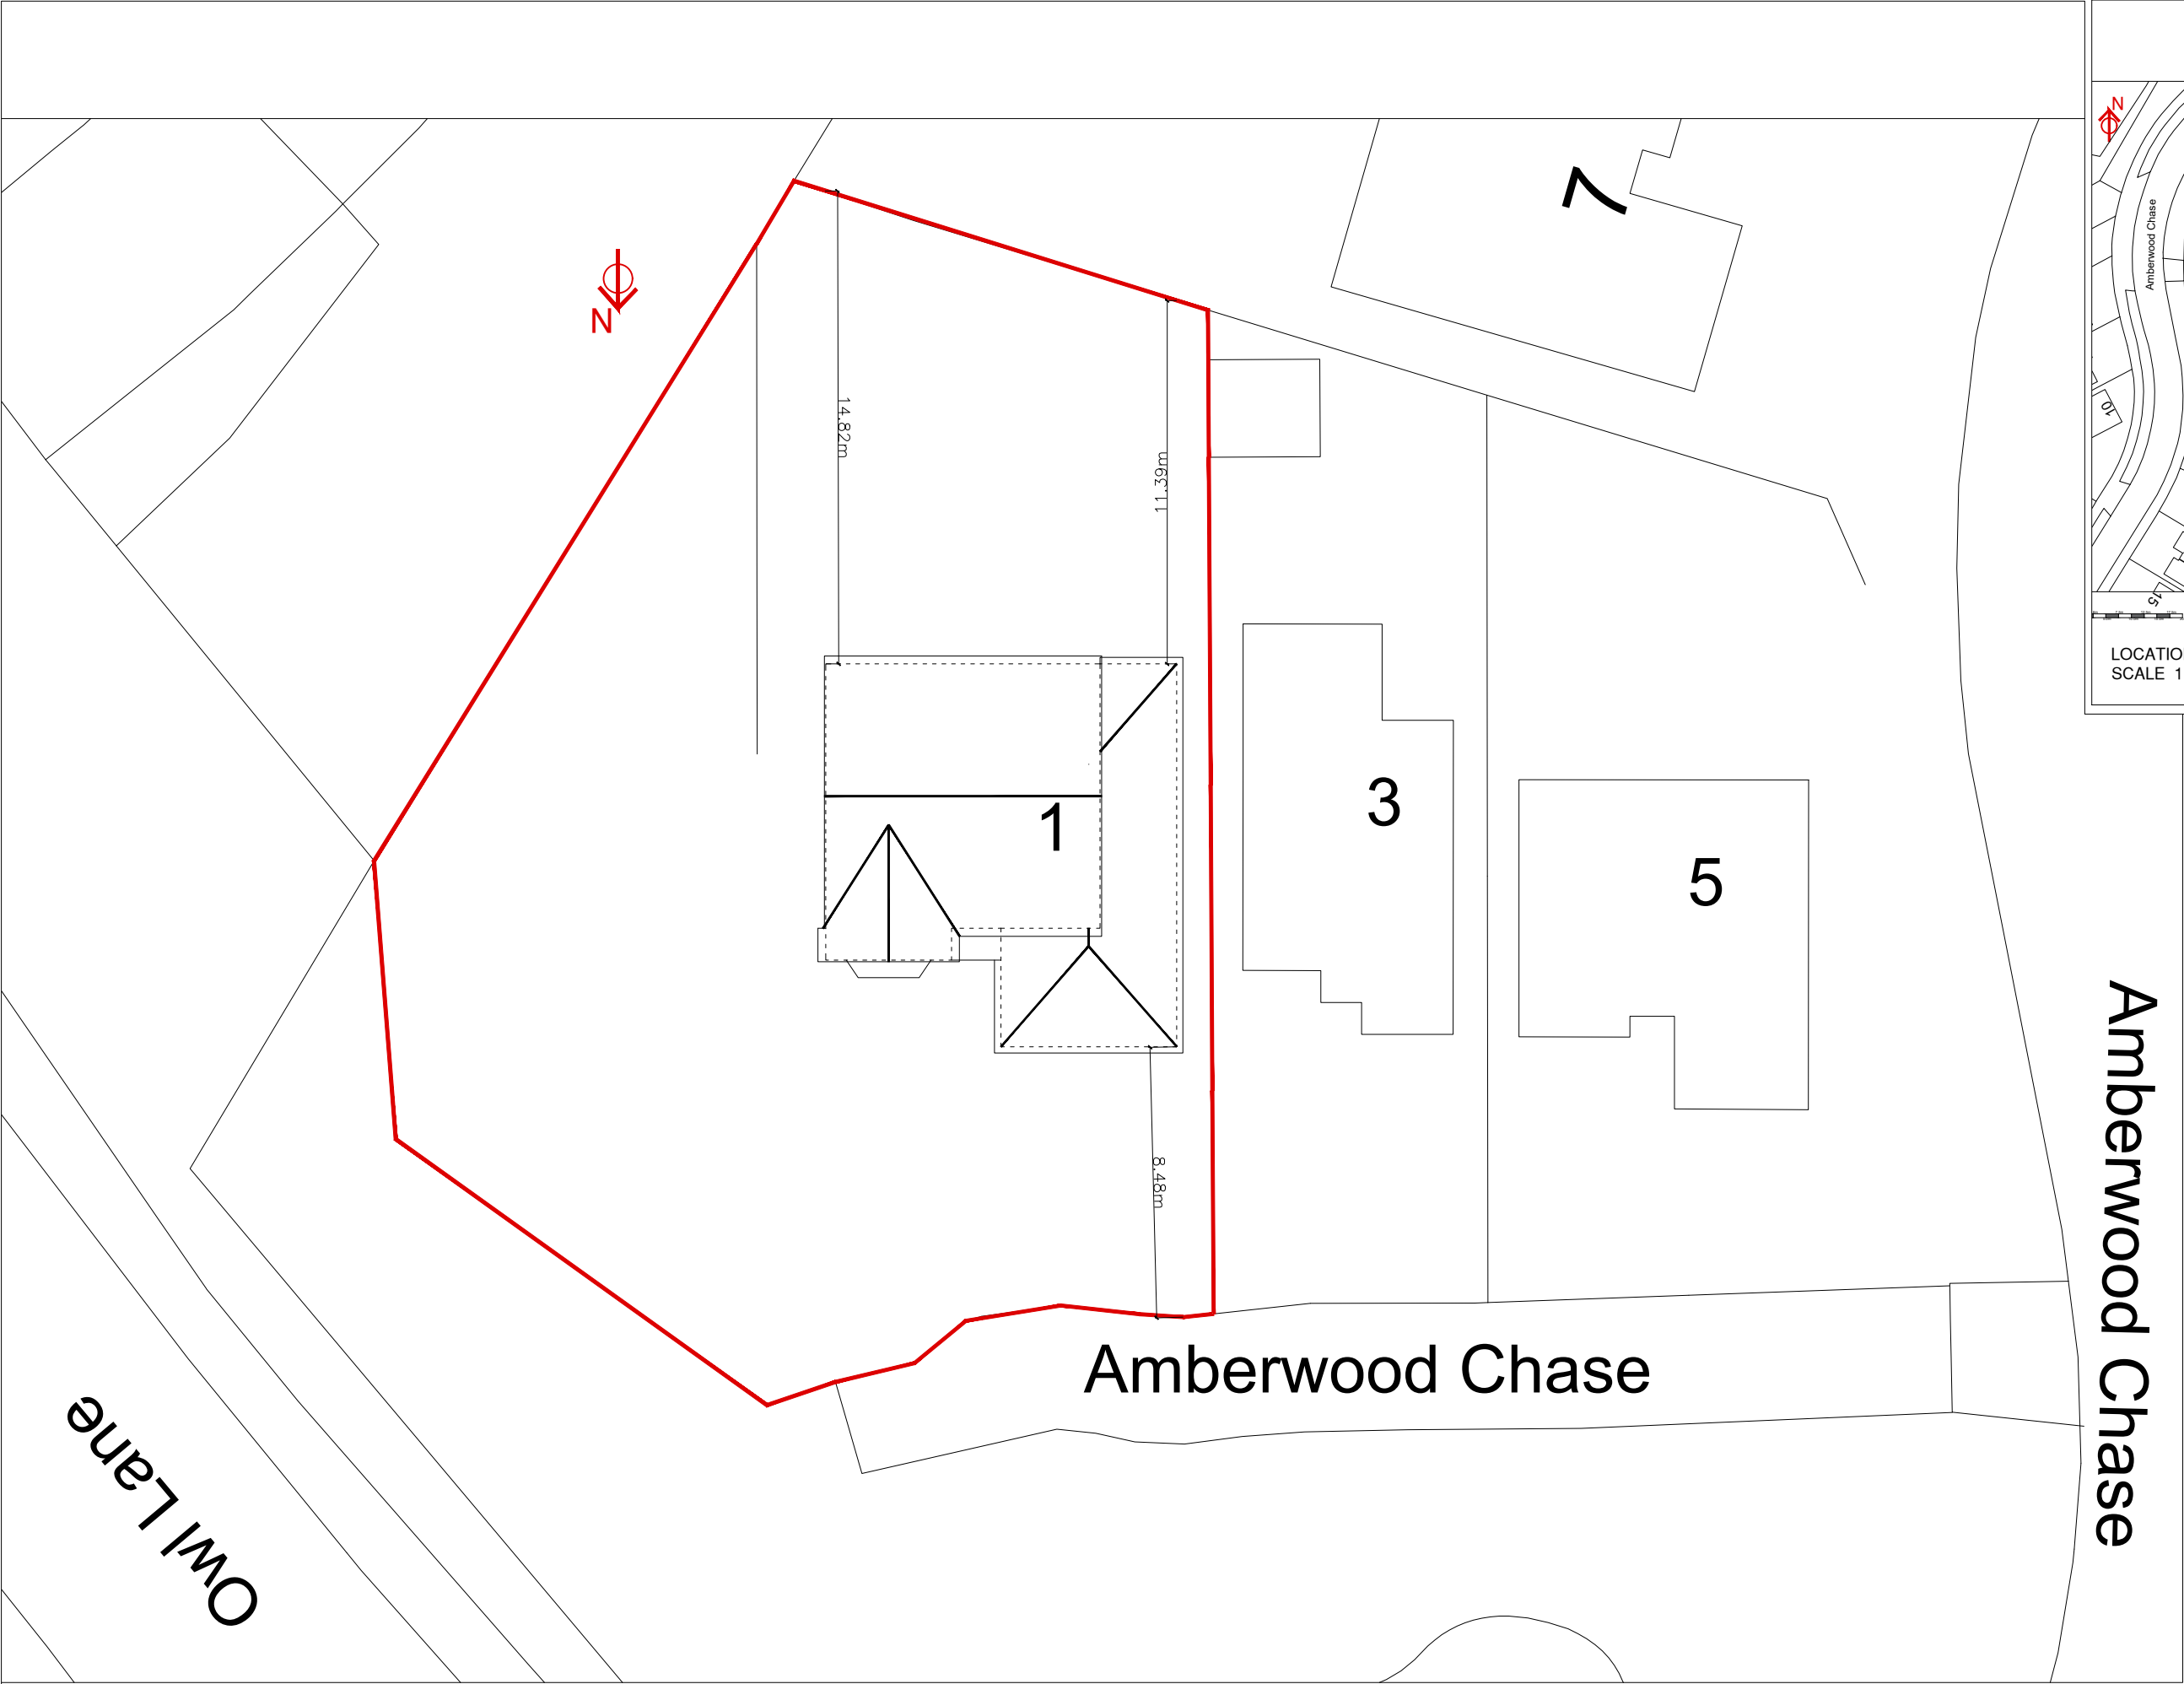

LOCATION PLAN
SCALE 1:1250

NOTES
This drawing is subject to a detailed building and site survey, therefore no guarantee of its accuracy can be given.
This drawing has been draughted in accordance with the clients design requirements.
All areas are approximate and are subject to a detailed building and site survey and further design development.
All dimensions should be checked prior to commencement of construction on site. Measurements should not be taken off the drawing.

Rev	Revision	Date
JOB		
PROPOSED SINGLE STOREY REAR EXTENSION		
ADDRESS		
1 Amberwood Chase Dewsbury WF12 7NZ		
Mr Pradeep Stanley		
<u>DATE</u>	<u>SCALE</u>	<u>SHEET</u>
15.07.26	1:200 /1:1250	1@A3

EXISTING SITE PLAN