


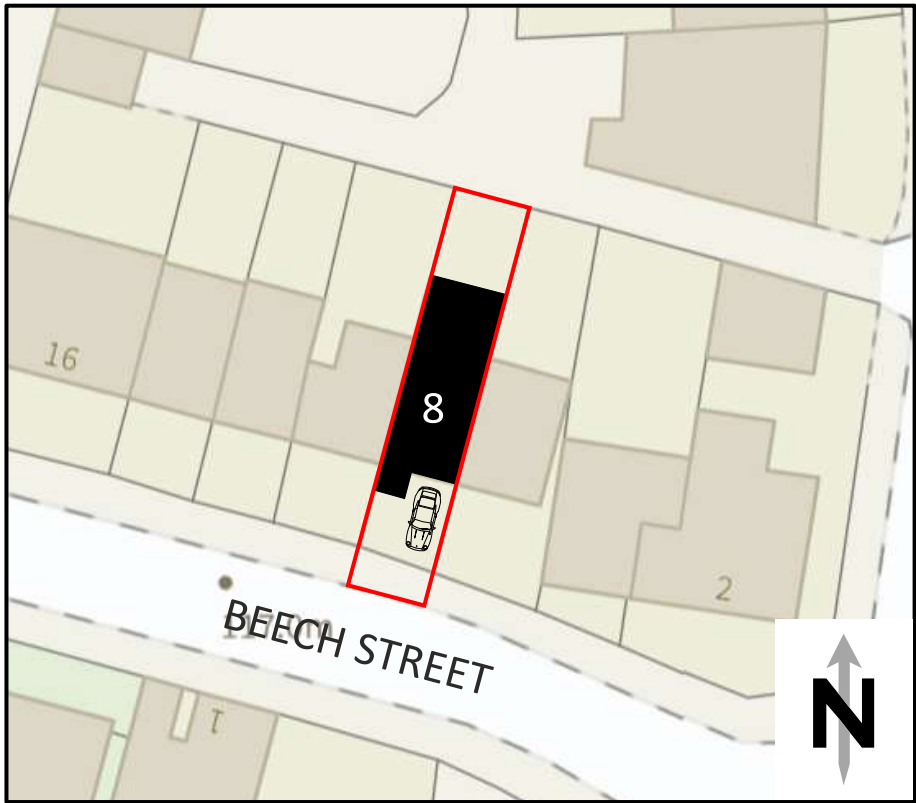

Proposed Site Plan Scale 1:500

PROJECT: DRIVEWAY, PORCH TO FRONT & SINGLE STOREY REAR EXTENSION Address: 8, Beech Street, Paddock, Huddersfield, HD1 4JN	DRAWING TITLE: SITE PLAN	Status: PLANNING	Scale: 1:500@A3	Date Drawn: 31/07/2026	Drawing Ref: HD14JN8-v1 Page 1 of 1
--	--------------------------	------------------	-----------------	------------------------	--