




- New roof to be in grey concrete tiles to match existing
- New walls in natural stone
- Guttering and fascias in black to match existing
- New windows and doors in white PVCu to match existing

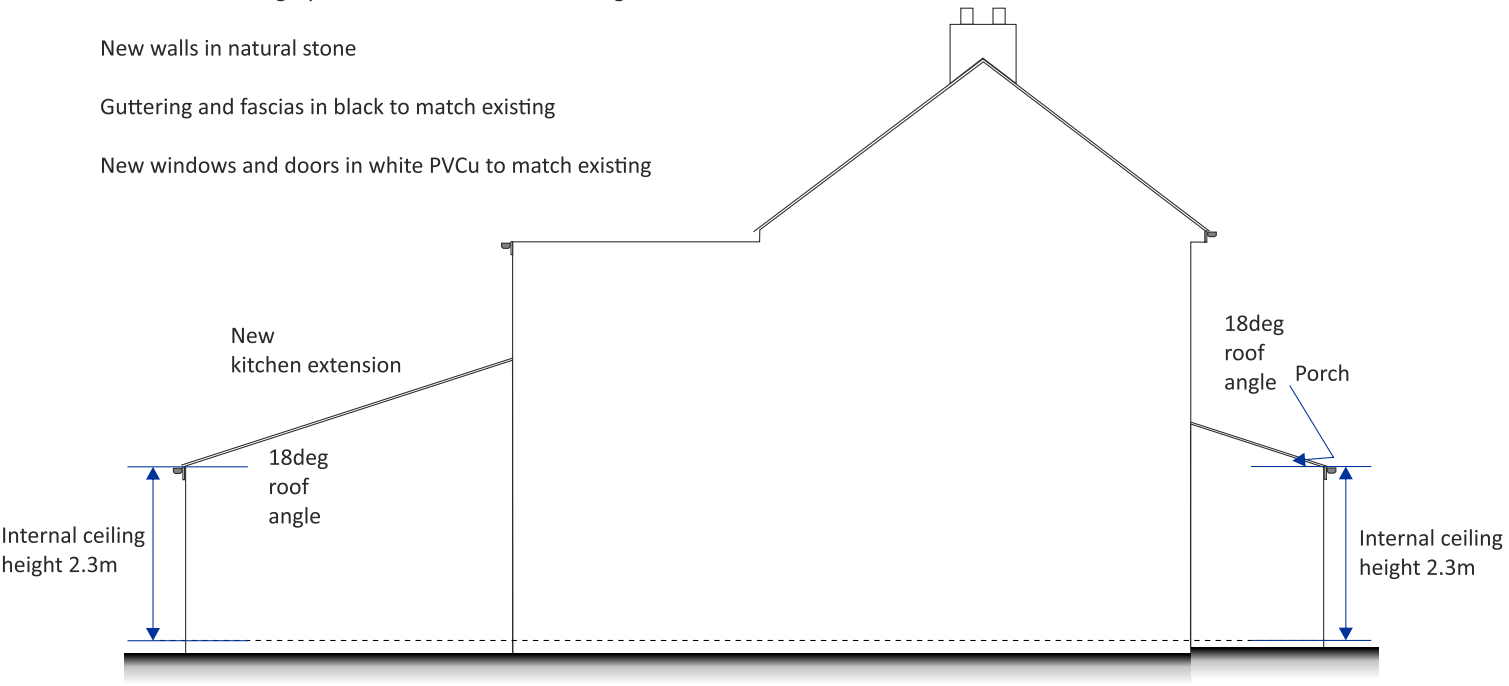


Proposed West Elevation Scale 1:100

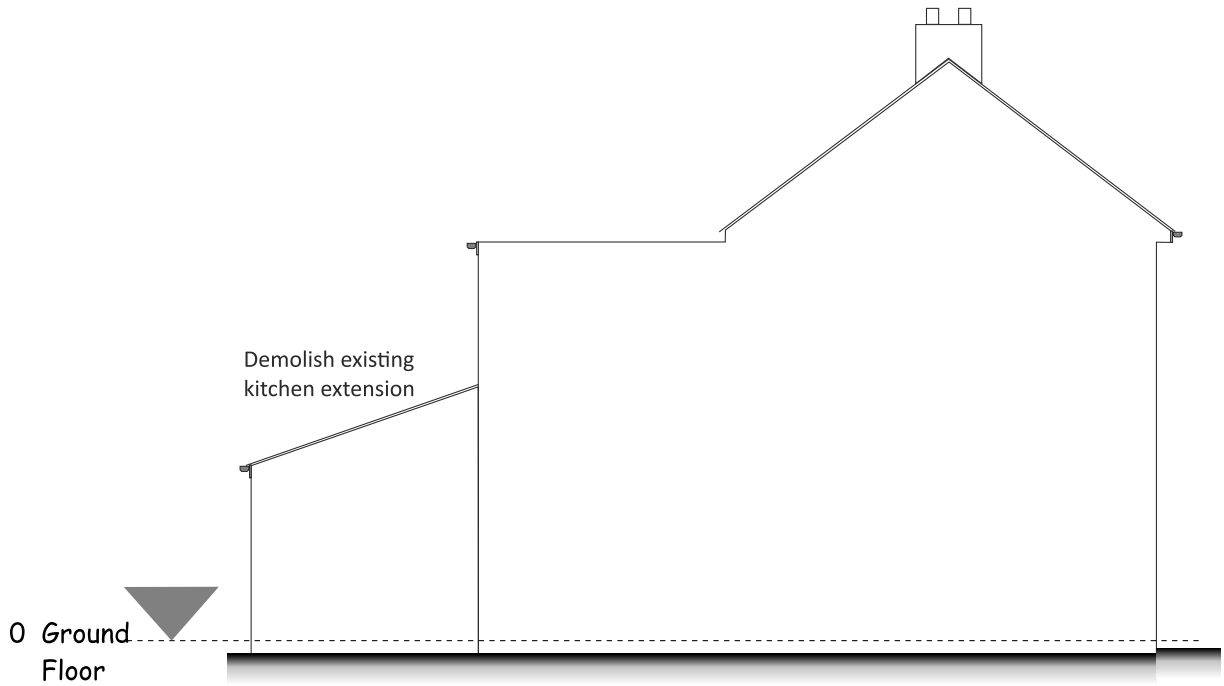

Existing West Elevation Scale 1:100

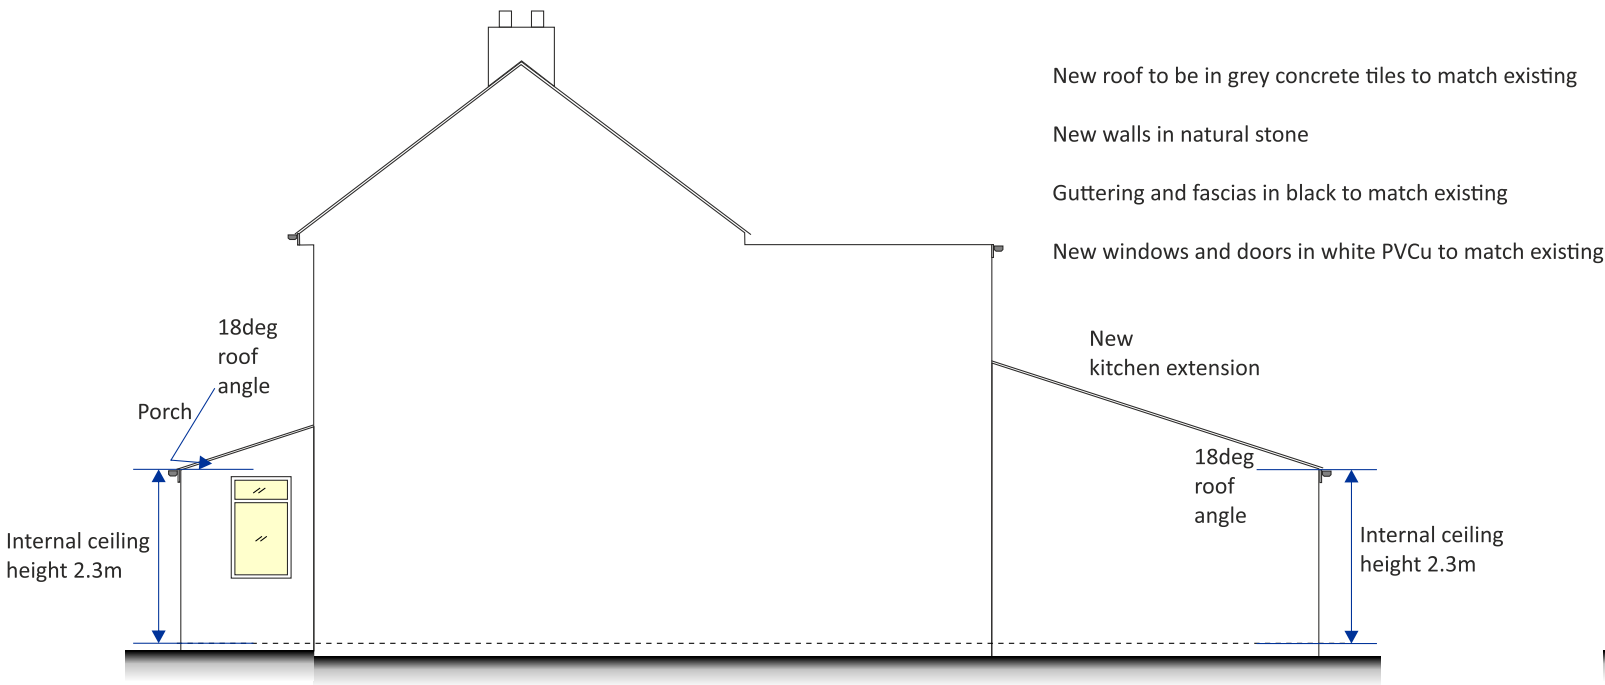

Proposed East Elevation Scale 1:100

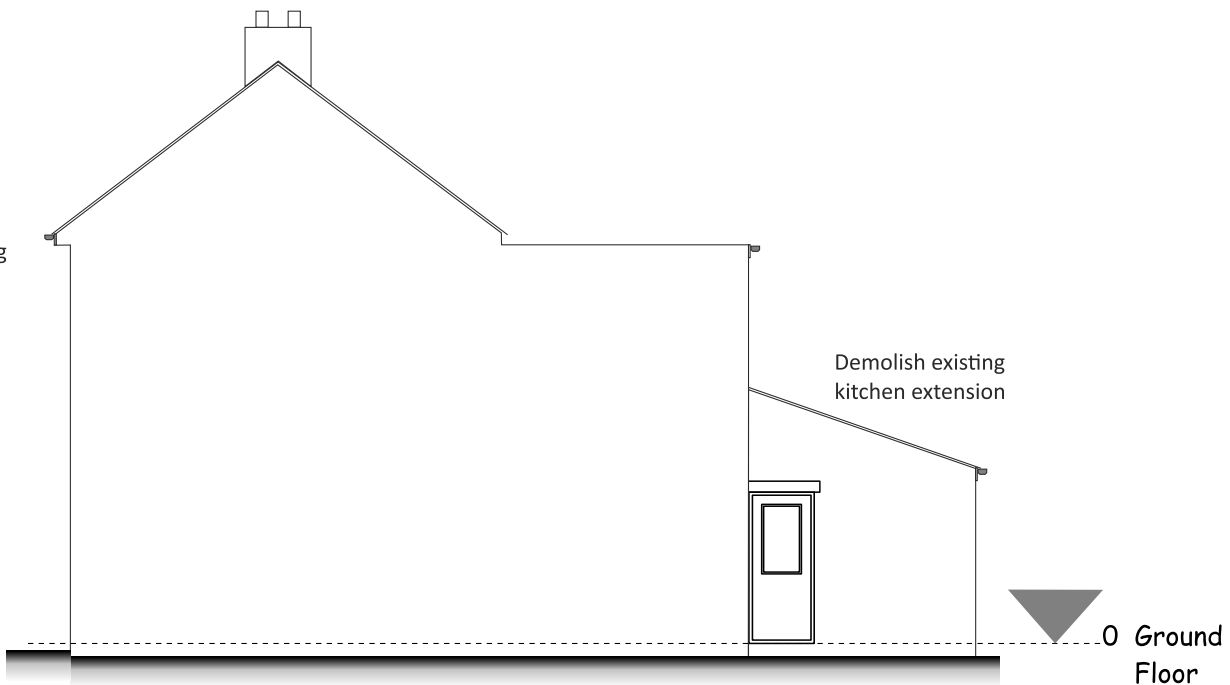

Existing East Elevation Scale 1:100