




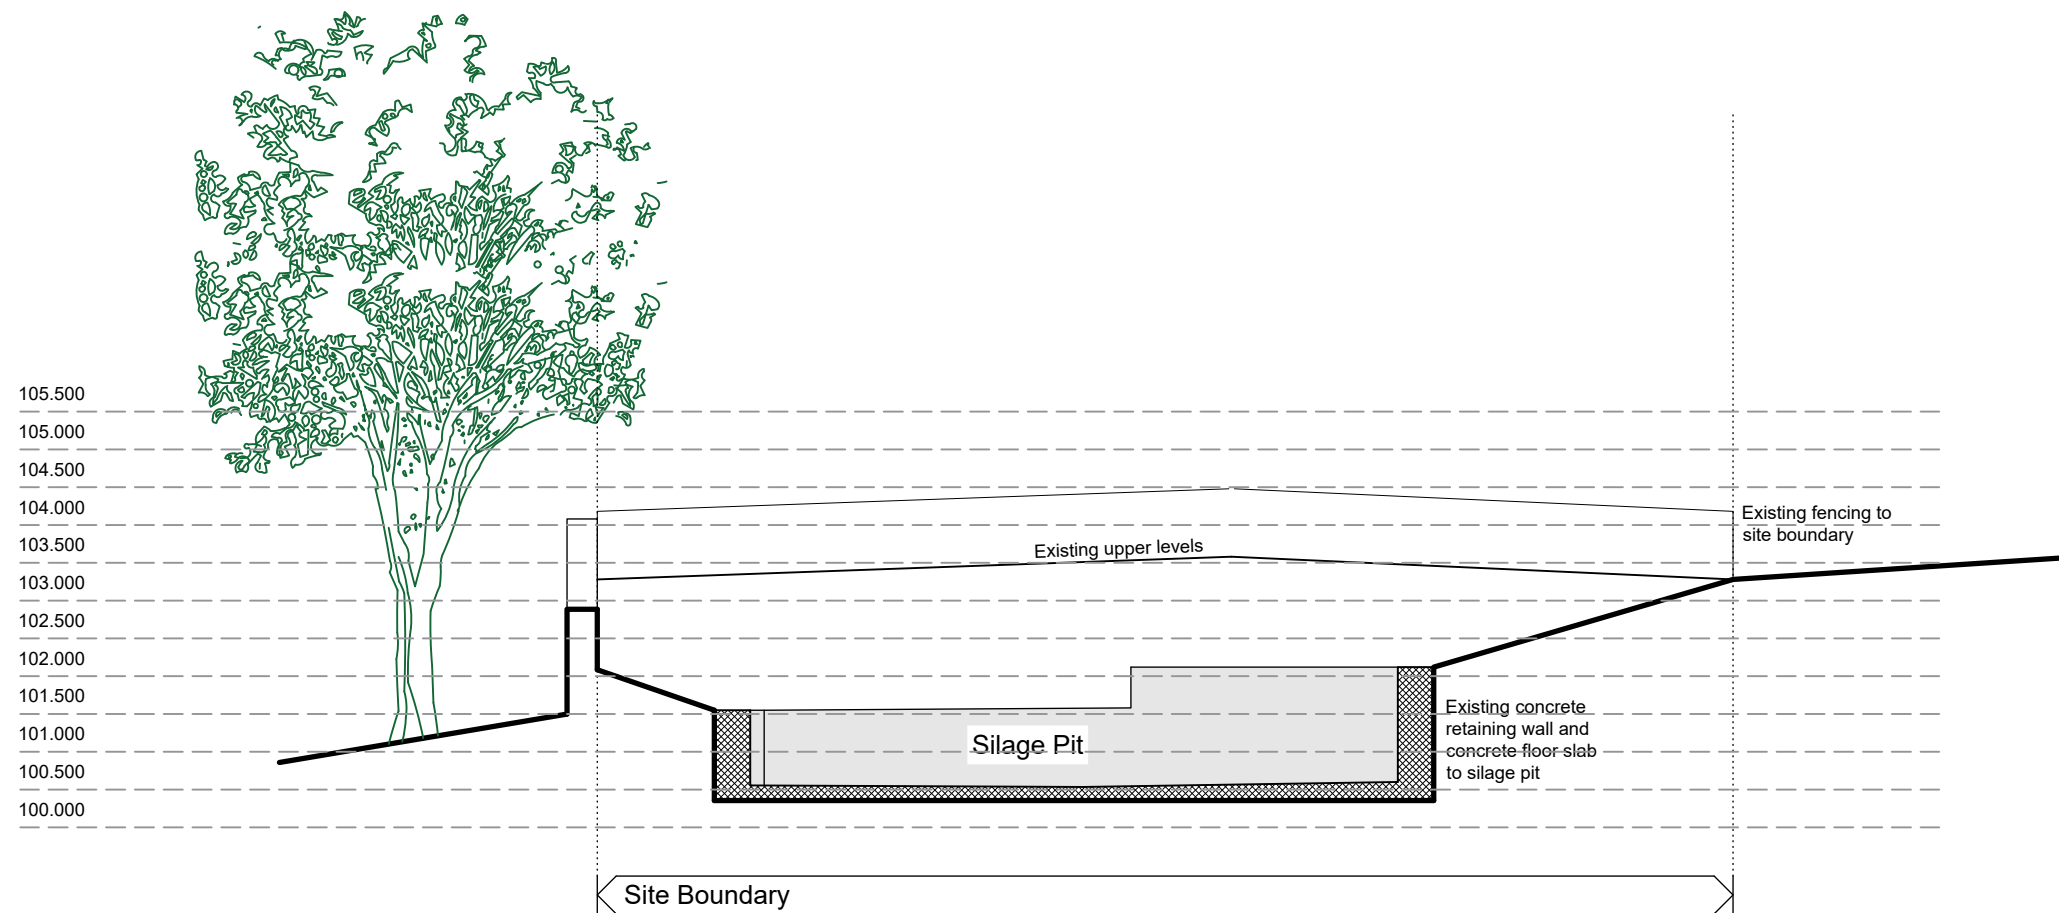

Site Section A-A

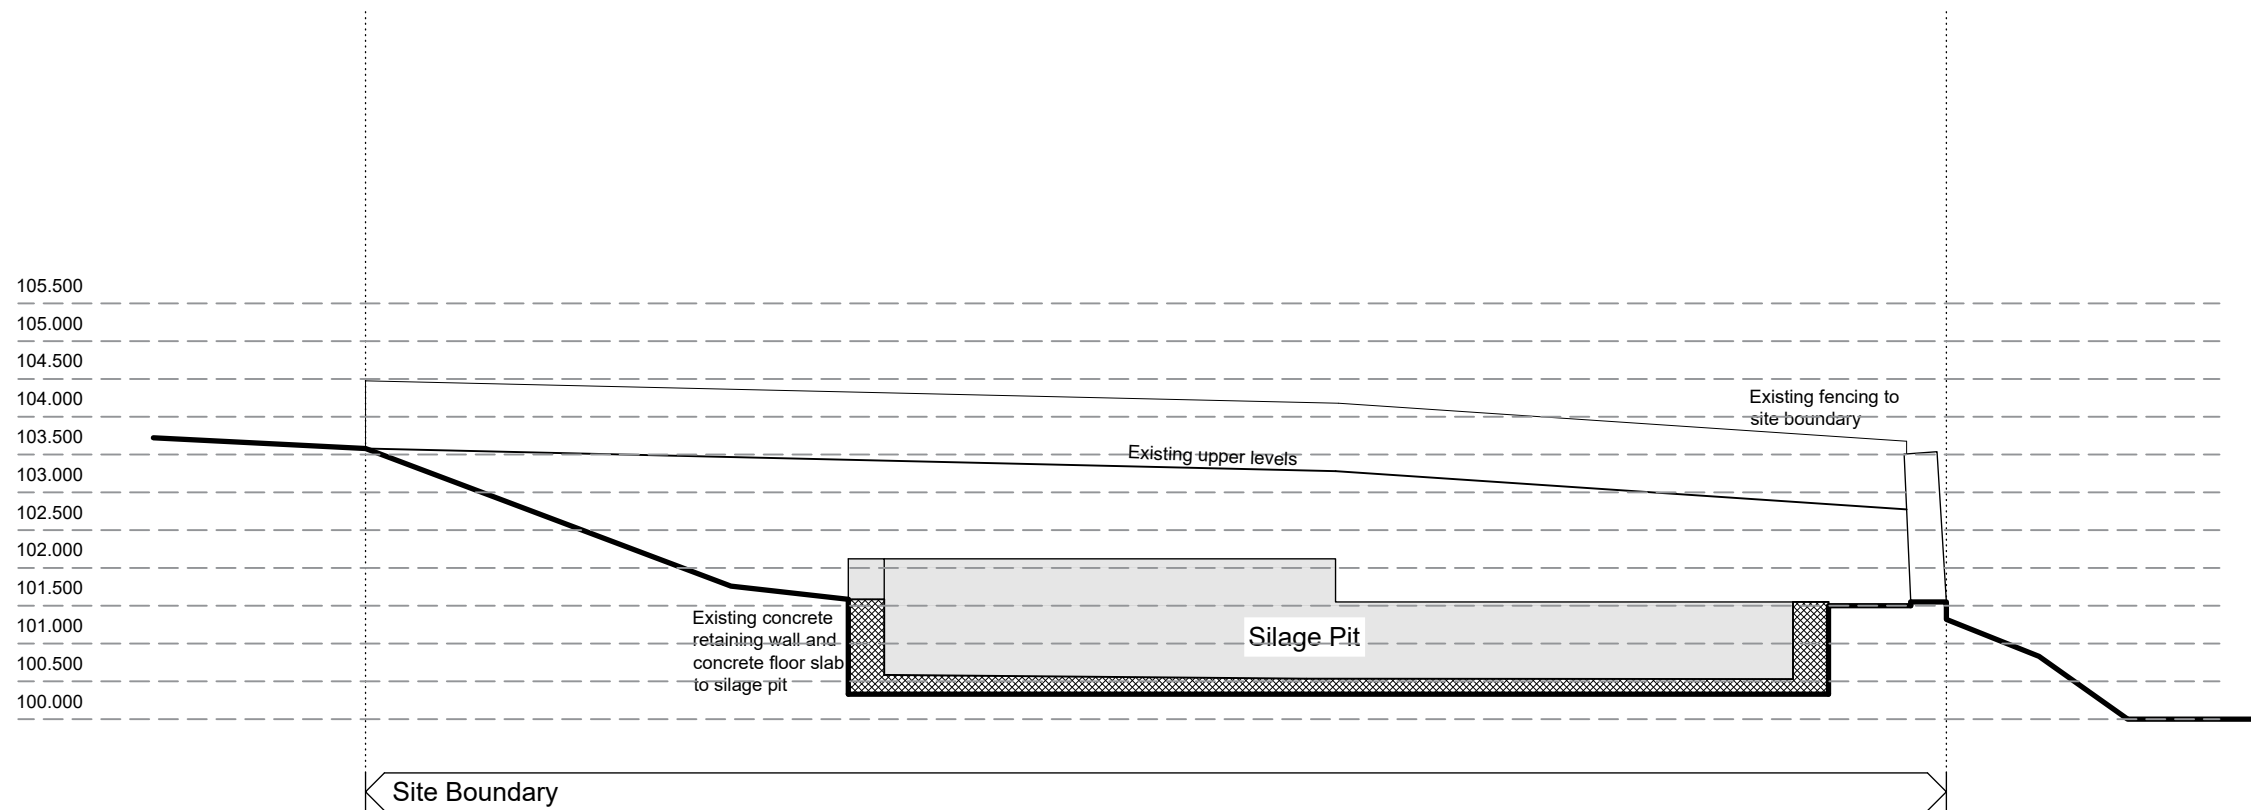

Site Section B-B

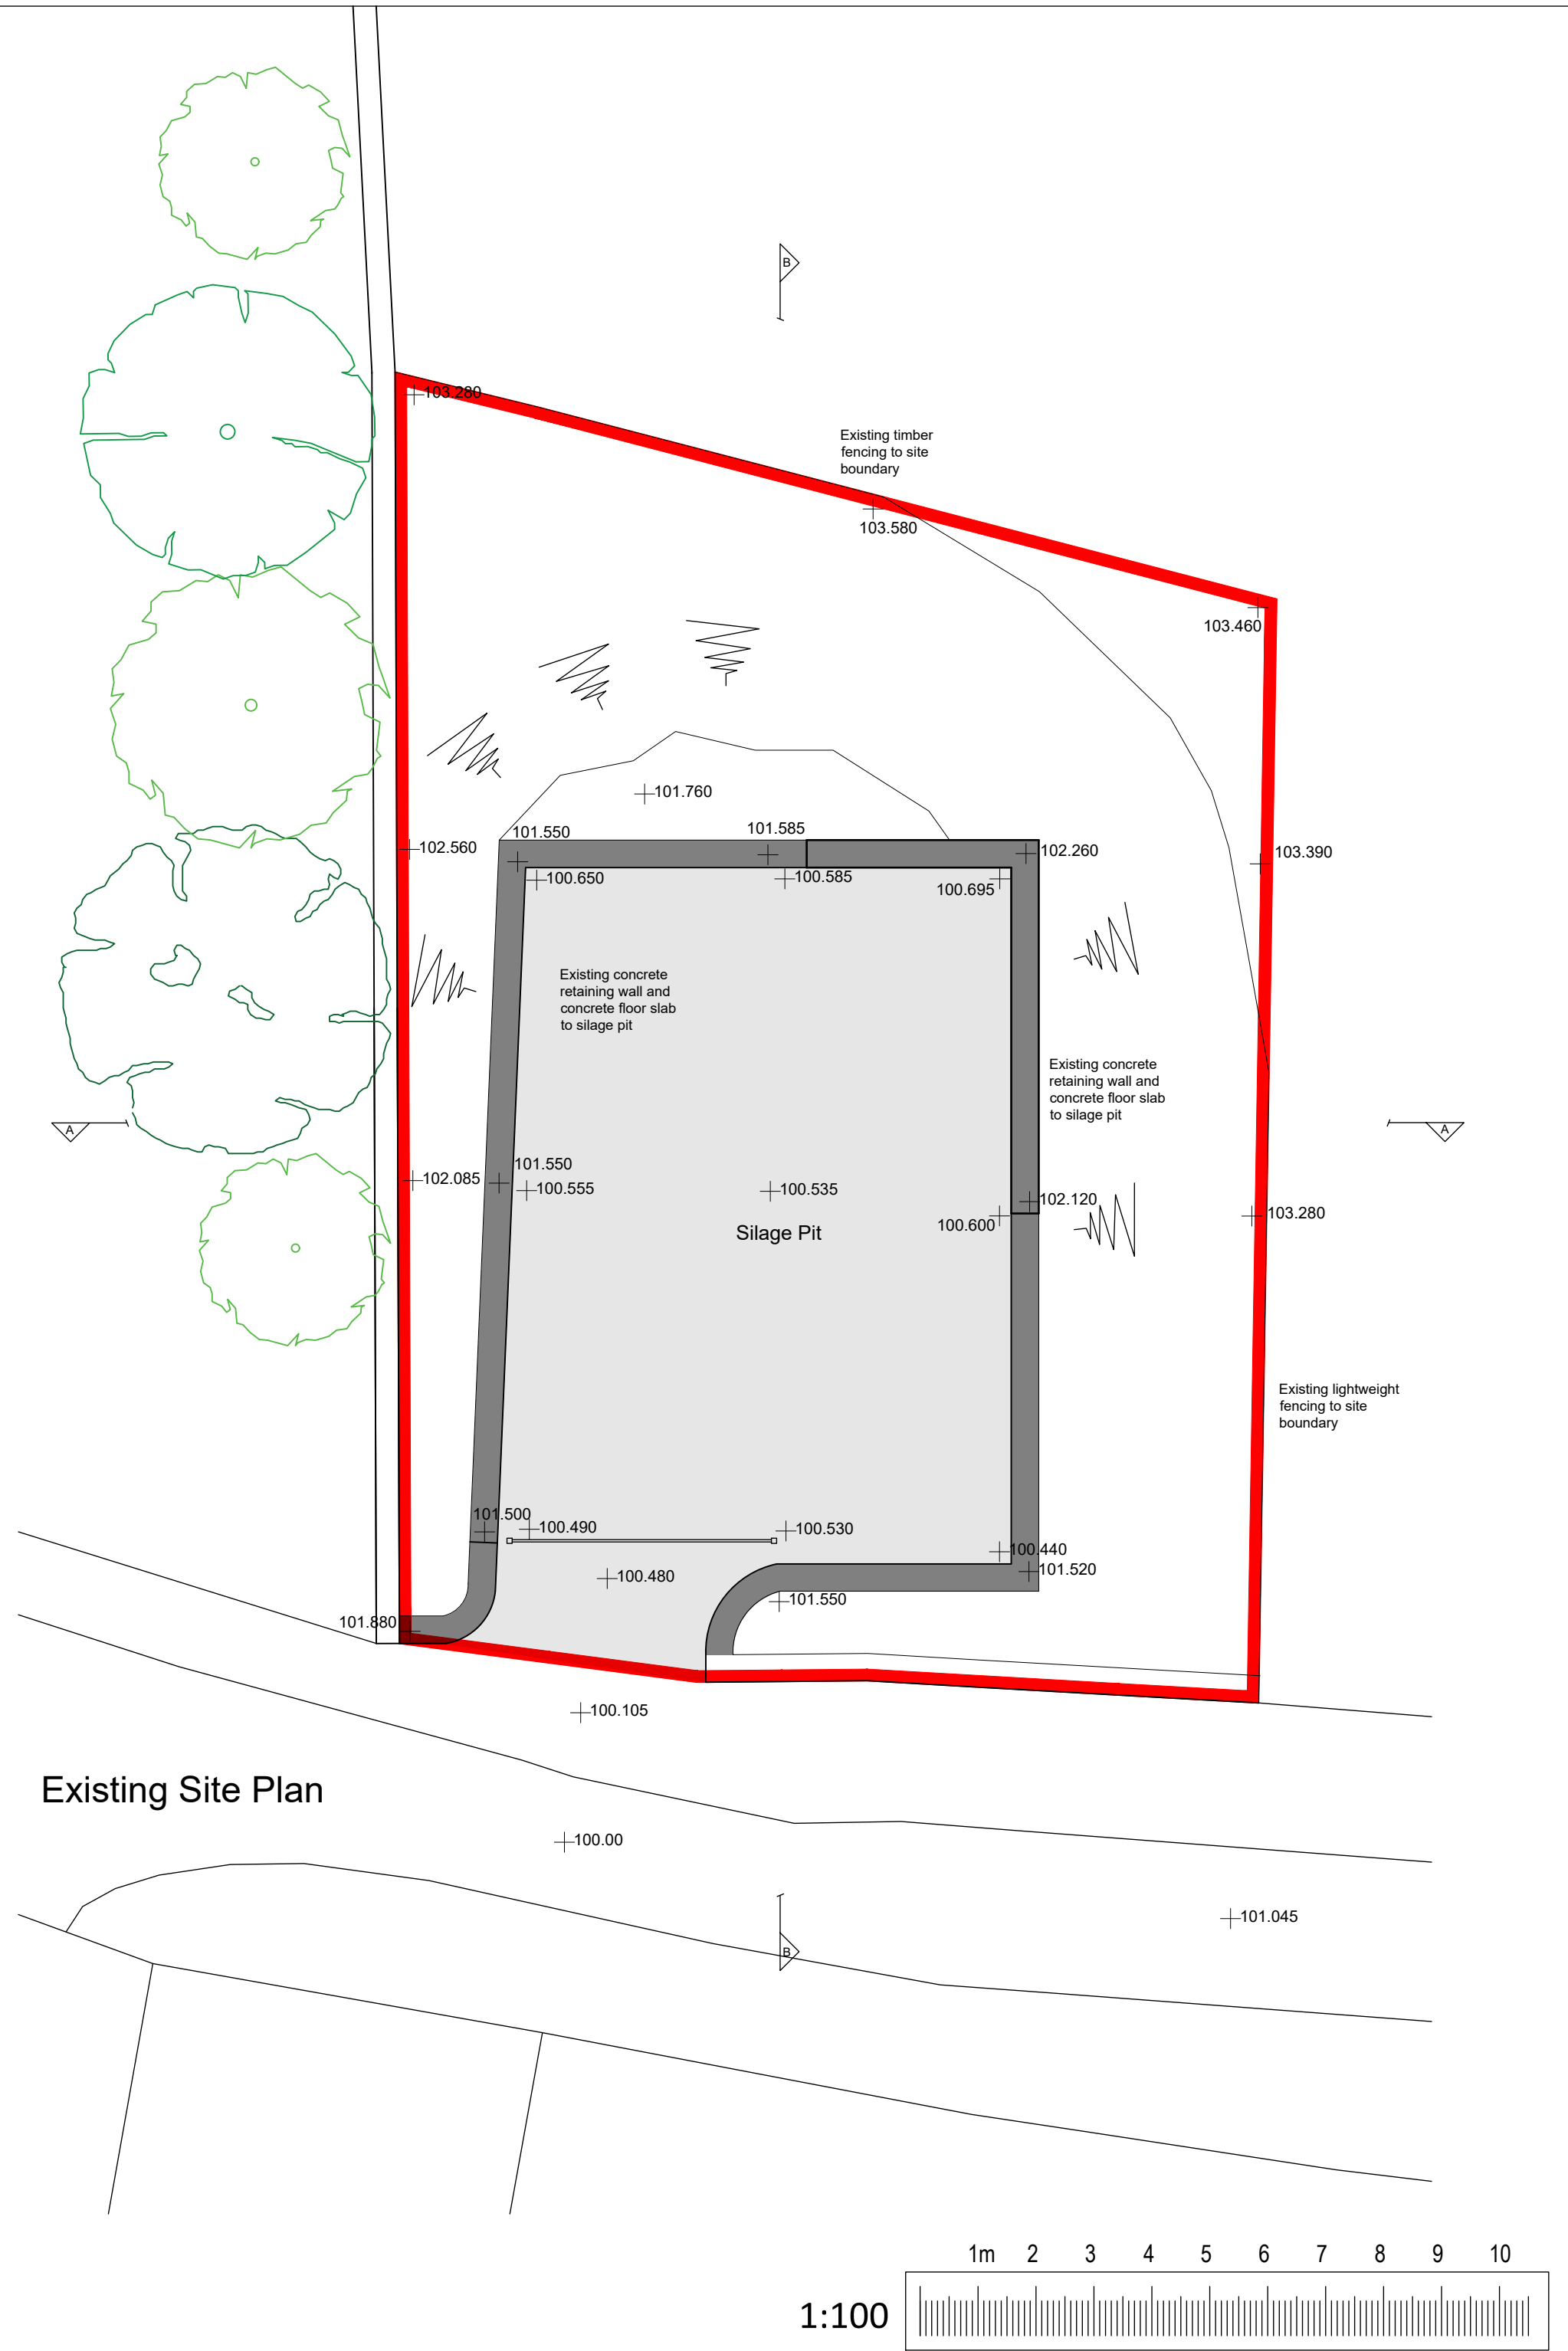

Existing Site Plan

ARCHITECTURE | PLANNING | DESIGN

Malkin Farm
Brow Lane
Holmfirth
HD9 2RJ
07946872499

paul@paulmatthewsarchitectural.co.uk
www.paulmatthewsarchitectural.co.uk

Company Registration Number: 09898149 – Company
Registered in England and Wales

Project
Erection of a Detached Dwelling on land off
Longley Edge Road, Hade Edge, Holmfirth,
HD9 1RS
Client

Mr A Brammall

Drawing Title/Issue

Site Plan & Sections as Existing

scale 1:100 date 03/2026 sheet size A2 dwg. no. 26/1325/03a

