

ARCHITECTURE | PLANNING | DESIGN

Malkin Farm
Brow Lane
Holmfirth
HD9 2RJ
07946872499
paul@paulmatthewsarchitectural.co.uk
www.paulmatthewsarchitectural.co.uk

Company Registration Number: 09898149 – Company
Registered in England and Wales

Project
Erection of a Detached Dwelling on land off
Longley Edge Road, Hade Edge, Holmfirth,
HD9 1RS
Client
Mr A Brammall

Drawing Title/Issue
Indicative Proposed General
Arrangement


scale date sheet size dwg. no.
1:100 03/2026 A1 26/1325/04a

Do not scale from drawing, use figured dimensions only.


All dimensions must be checked and verified on site prior to commencement of works and architect to be notified of any discrepancies.

The copyright for these drawings remains the property of Paul MatthewsArchitectural Ltd. They must not be reproduced in any way without prior written consent from the originator (Paul MatthewsArchitecturalLtd).


Lower Ground Floor Plan

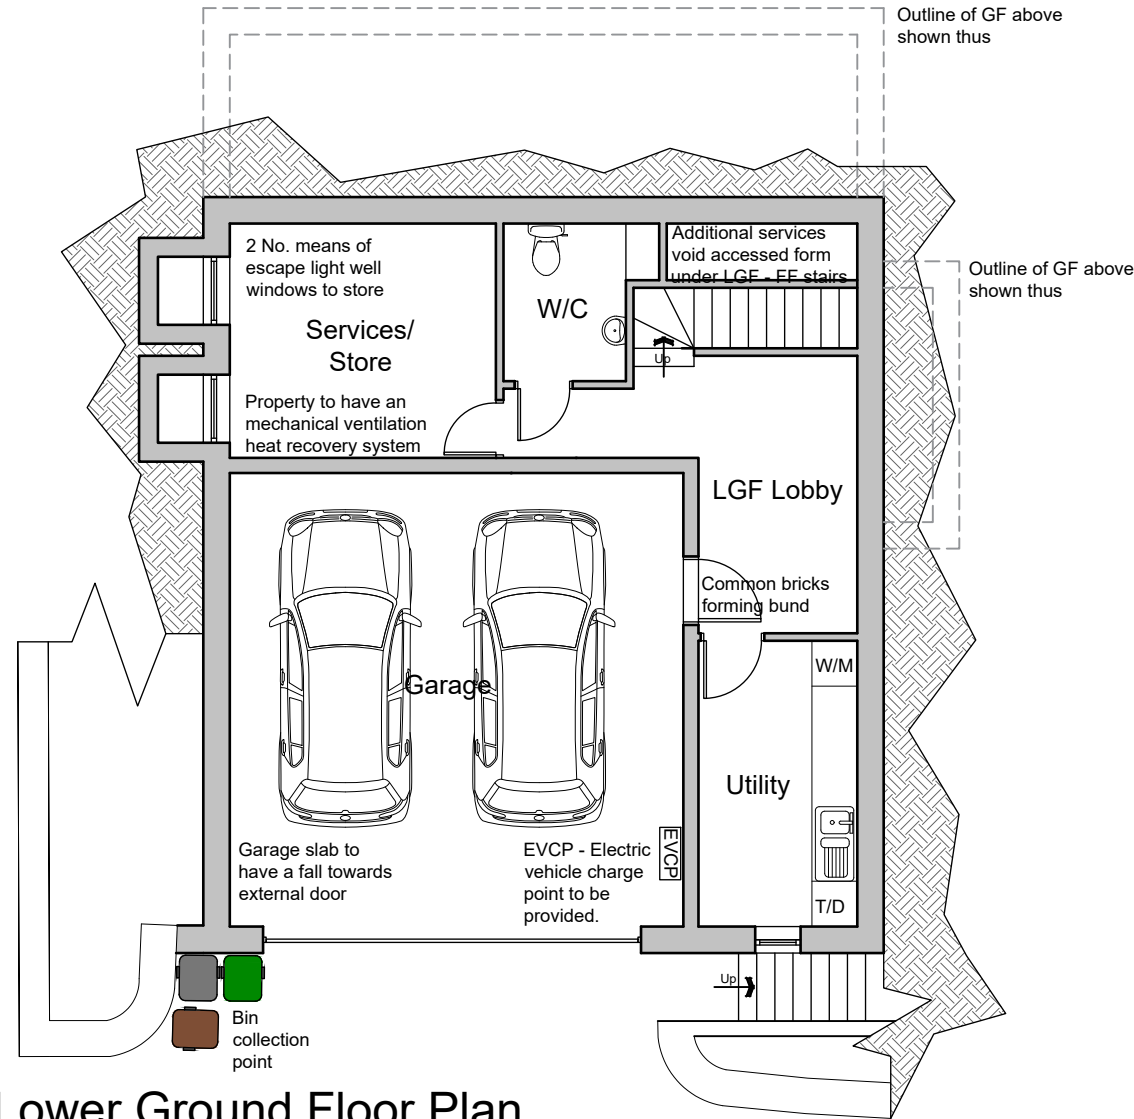


Ground Floor Plan

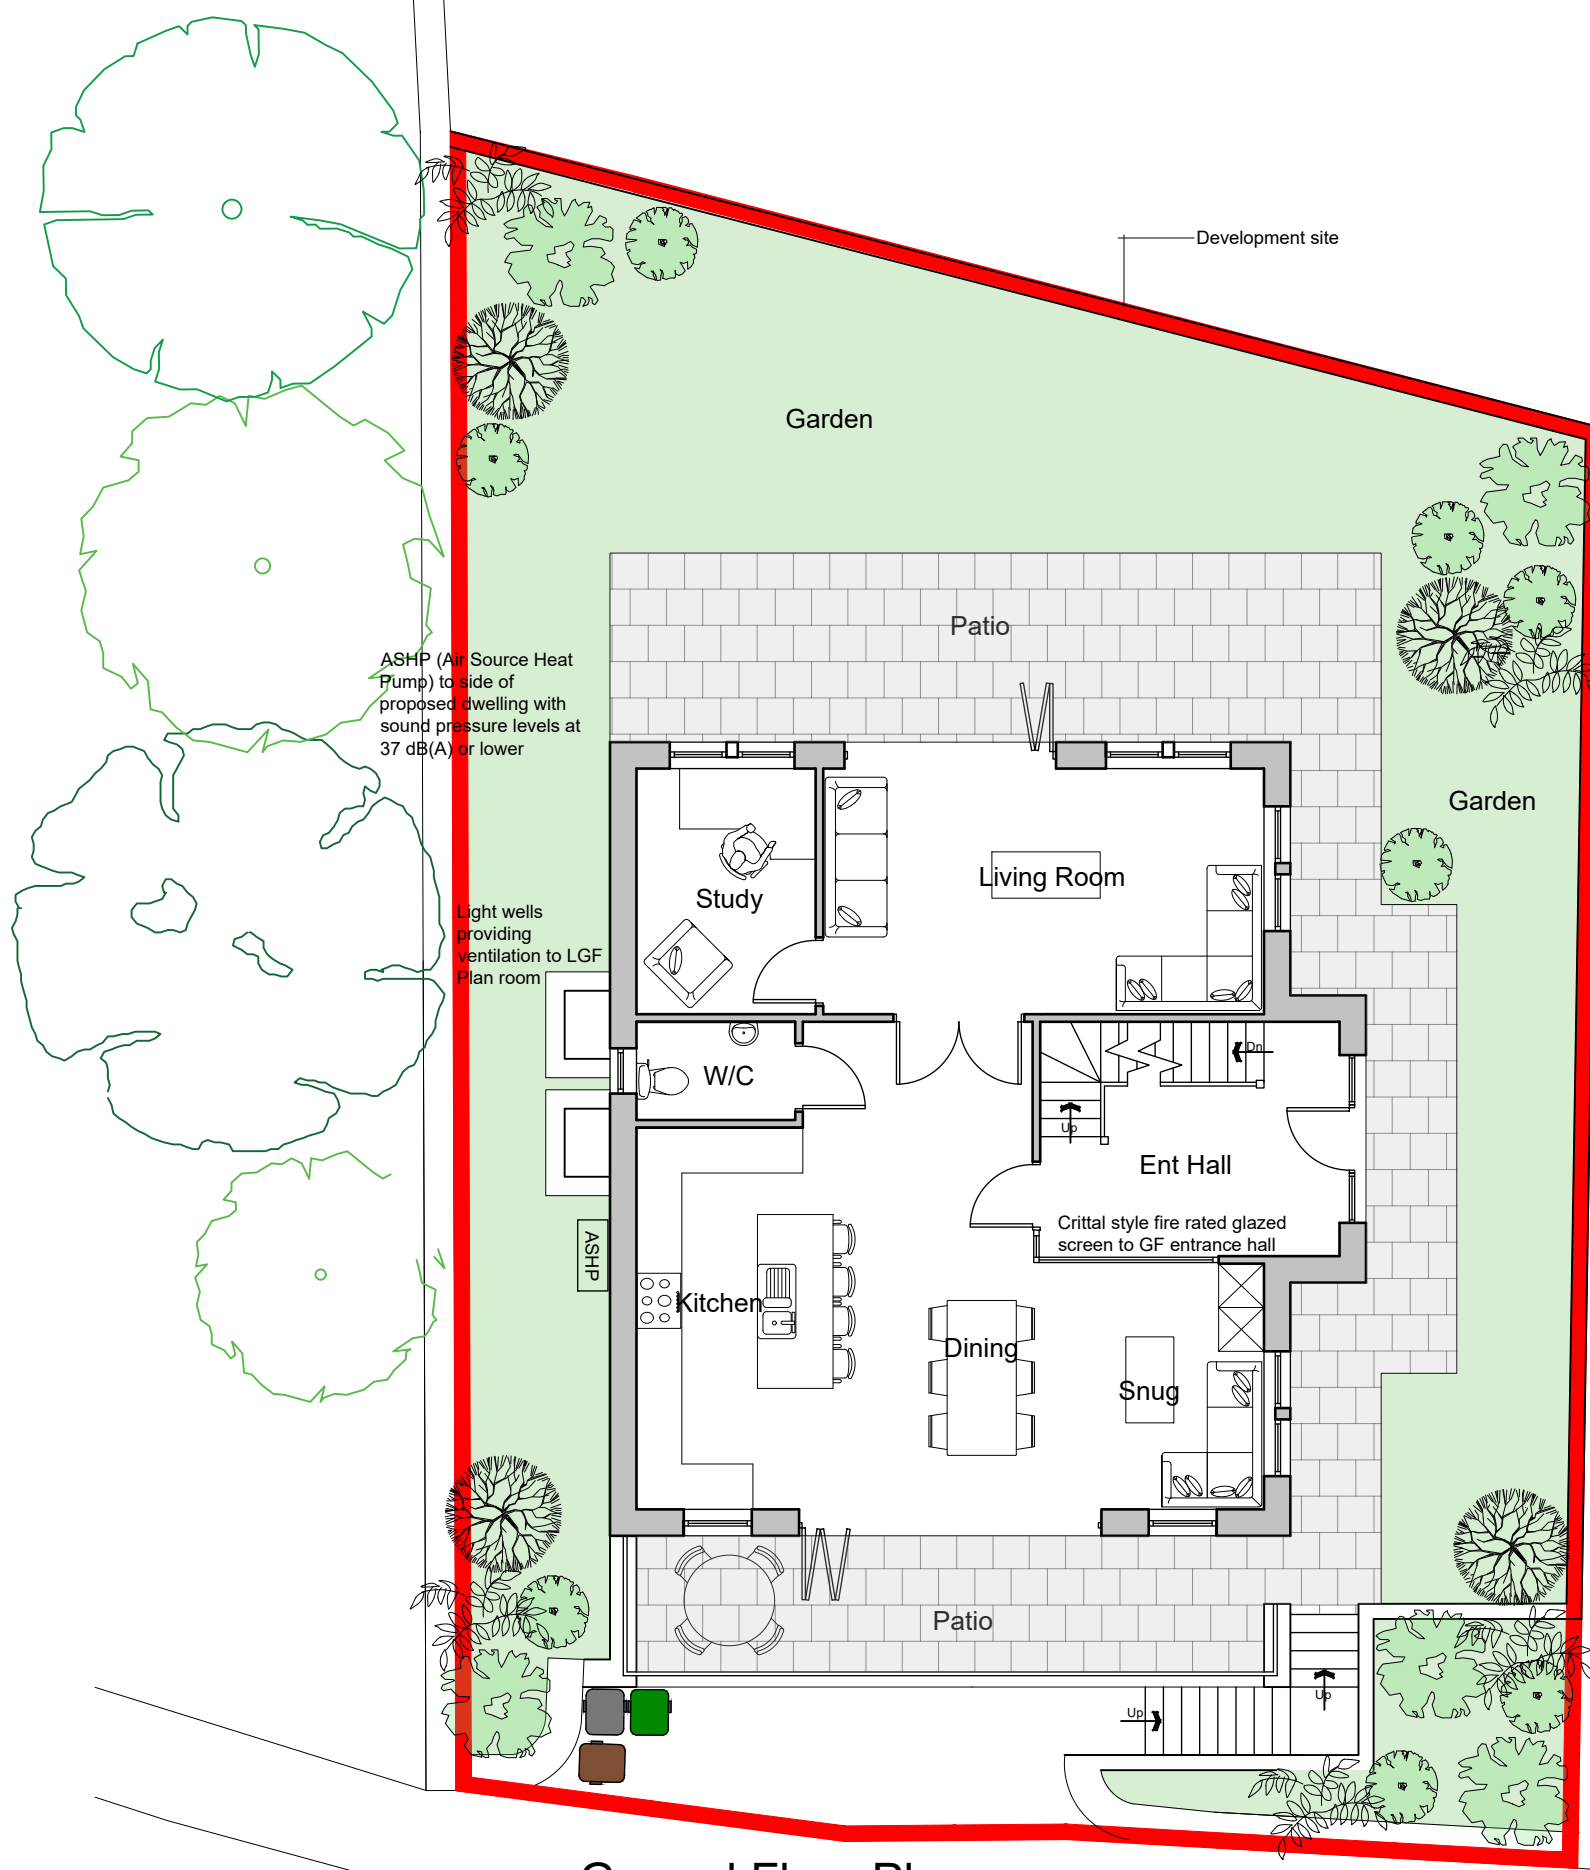

First Floor Plan

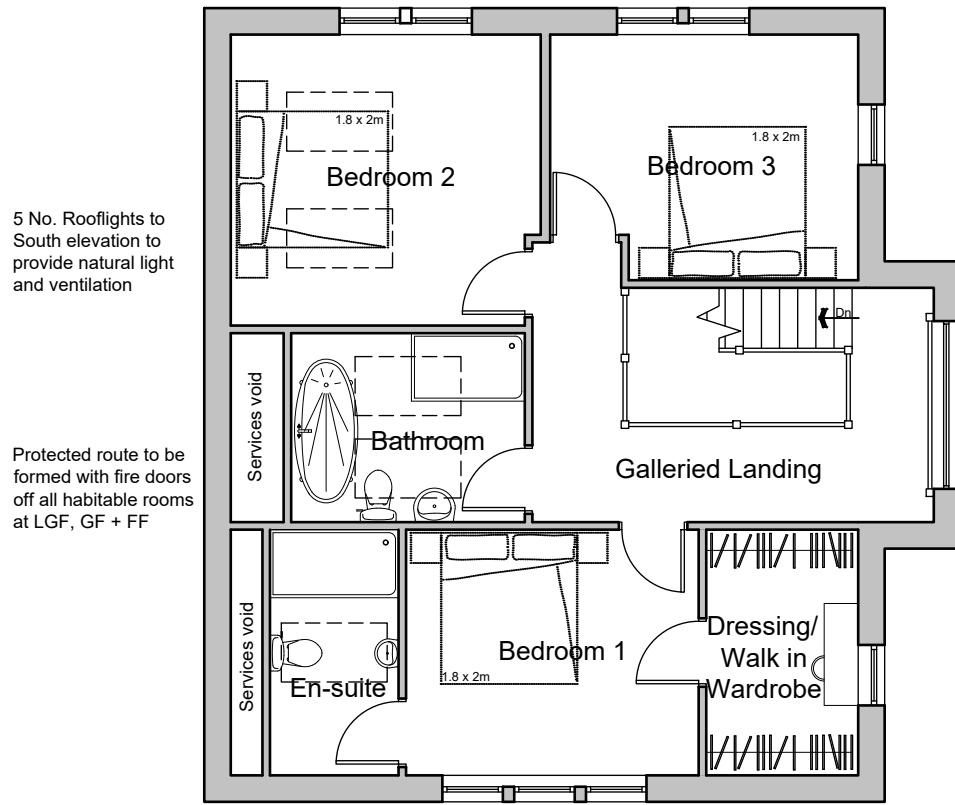

1:100 1m 2 3 4 5 6 7 8 9 10

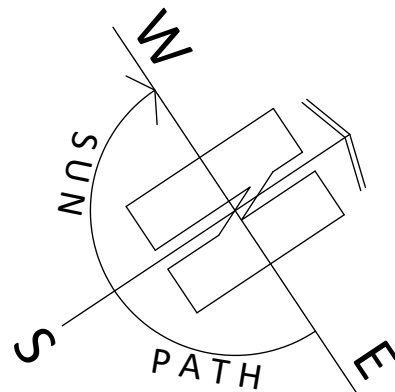

West Elevation
(rear)




East Elevation
(front)


Site Section A-A



North Elevation
(side)

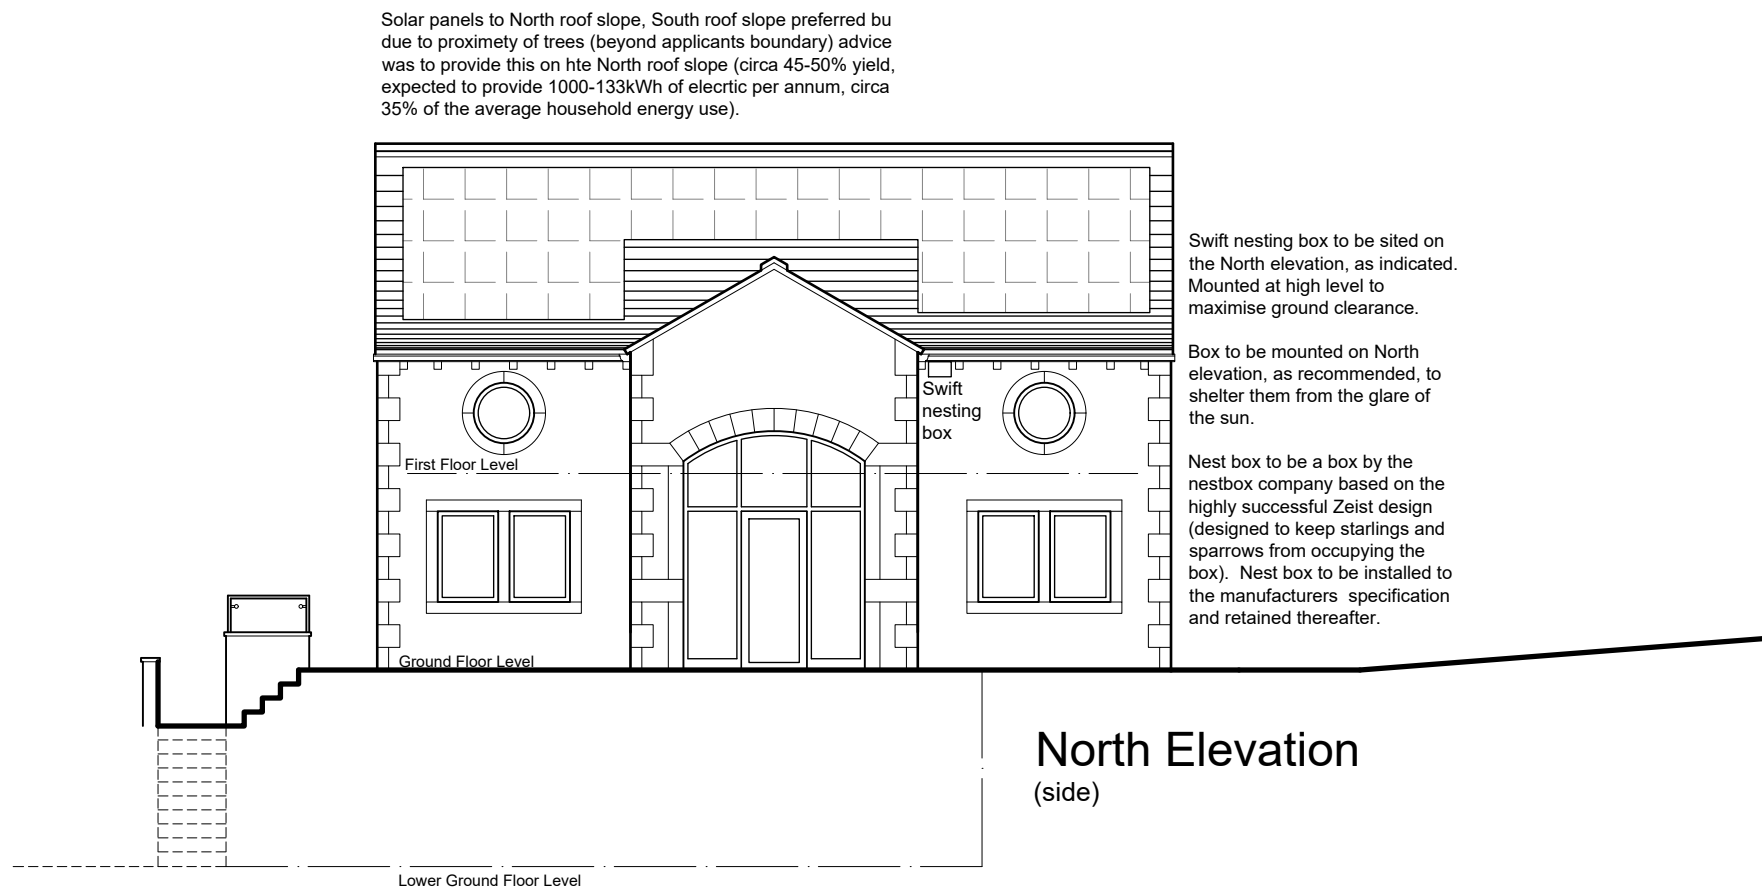

South Elevation
(side)

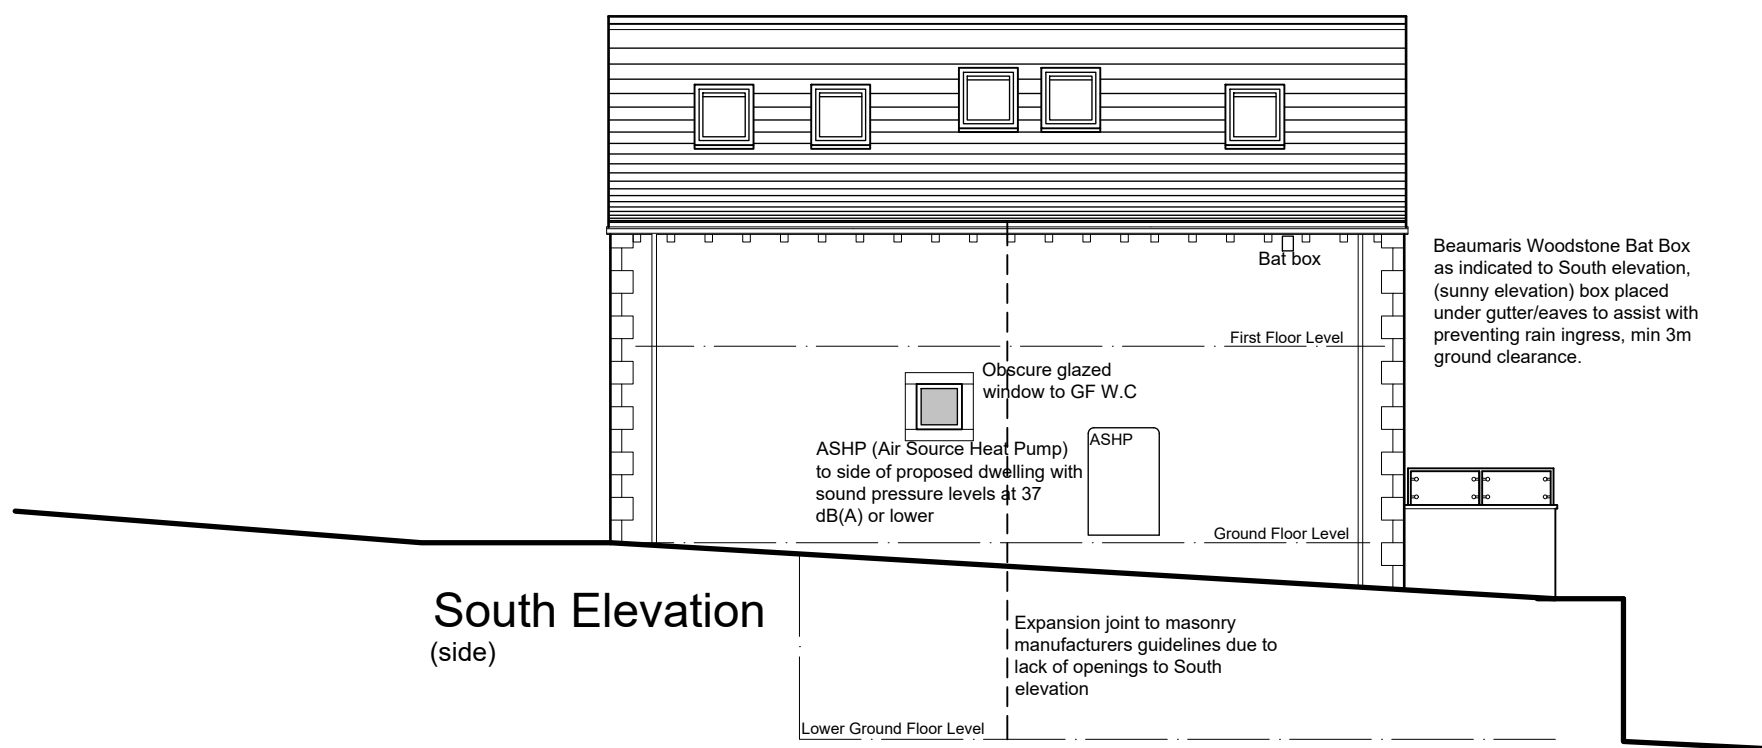

Site Section A-A

