


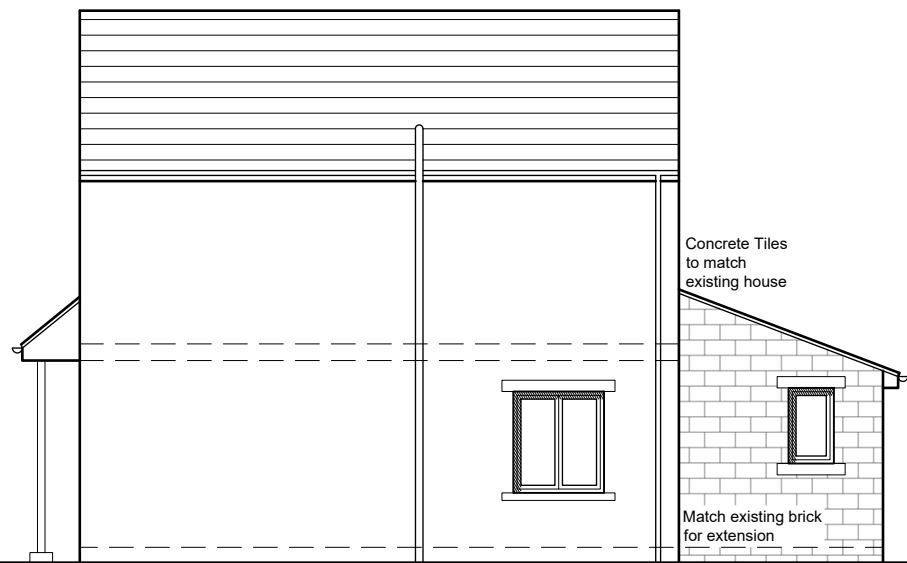

East Elevation




West Elevation





North Elevation




South Elevation

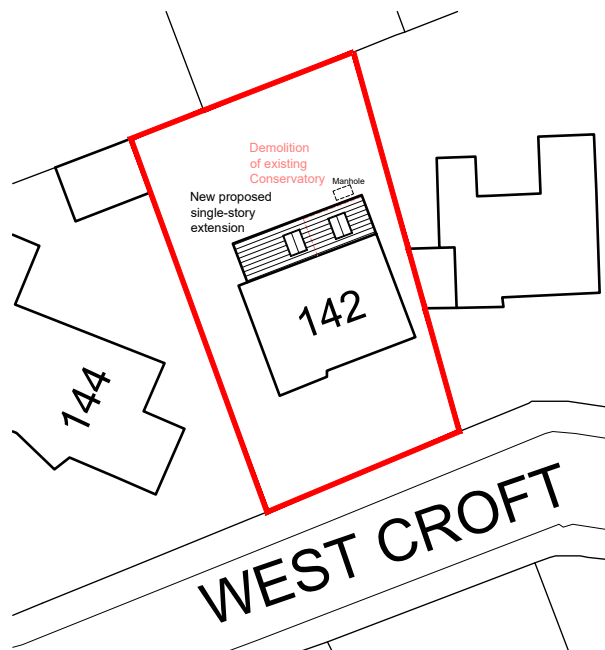

Block Plan @ 1:500

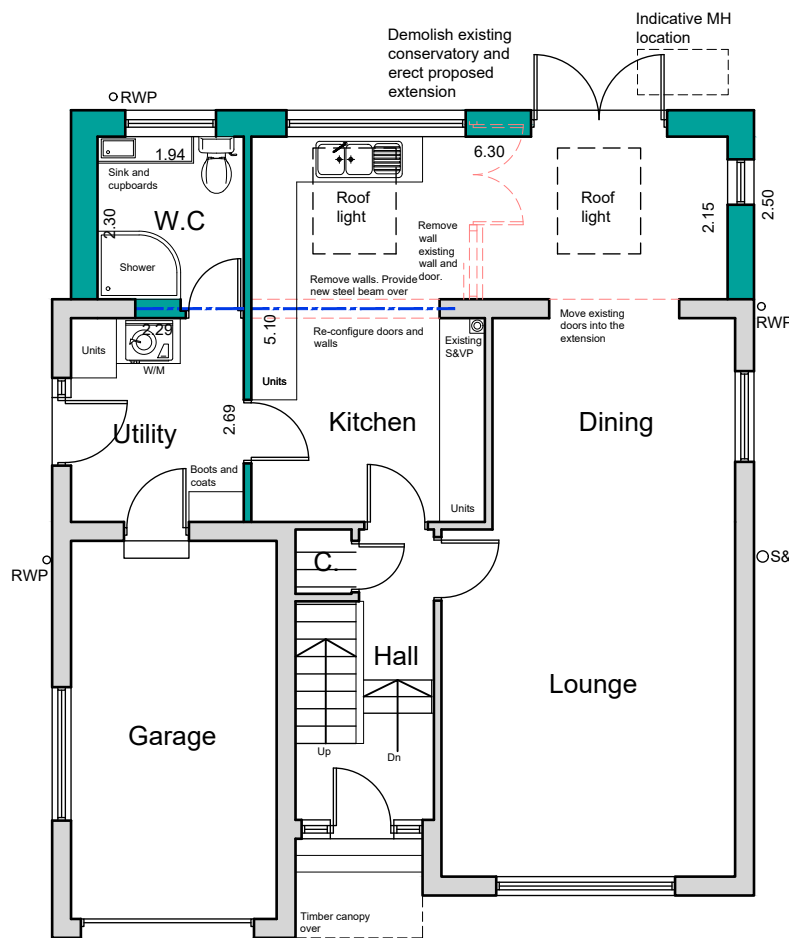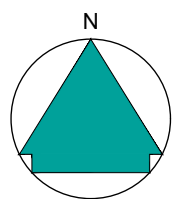

Ground Floor Plan

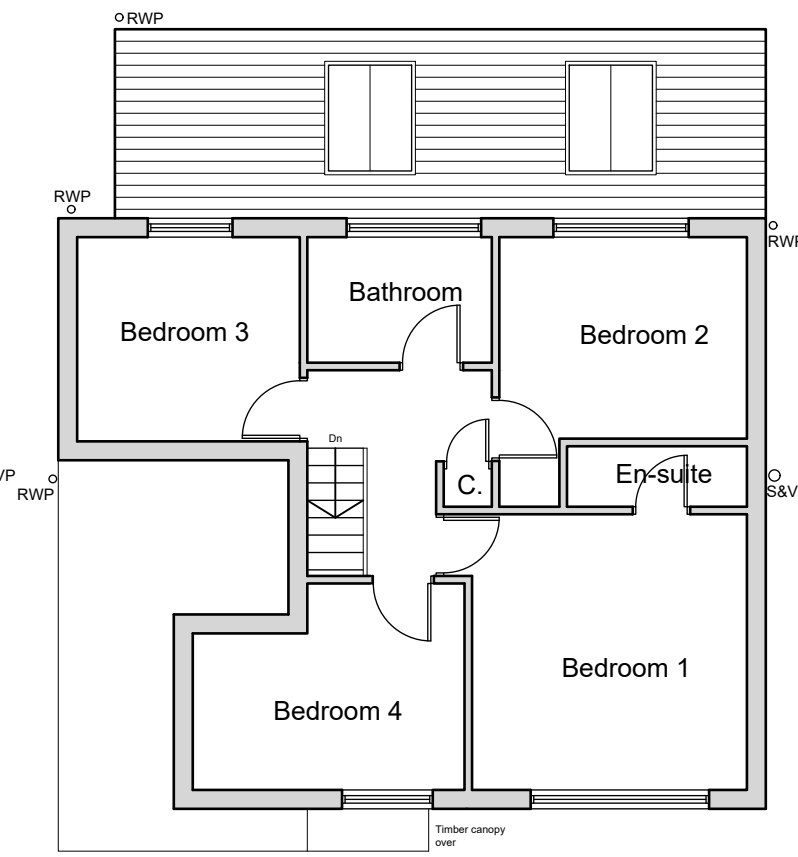

First Floor Plan

NOTES

This drawing has been prepared specifically for the purpose of obtaining Planning and or Building Regulations Approval. Its suitability for other purposes without additional supplementary details and specifications cannot be guaranteed.

All dimensions are to be checked on site, any discrepancies are to be reported to the designer before work commences. Use only figured dimensions.

All structural components shown are indicative only. Details / calculations of structural members are to be provided by the Structural Engineer.

This drawing is not to be copied or divulged to a third party without written permission.



Revisions		
P01	Preliminary Issue	20.05.26
P02	Client Amendments	18.06.26
P03	Client Amendments	29.06.26

Project:

Extensions & Alterations

at 142 Westcroft
Honley,
Holmfirth

for Alyson Starling

Proposed Plans, Elevations & Block Plan

Purpose of issue: PLANNING

Drawn	CD
Date	April 2026
Scales	1:100 @ A3
Drawing No.	2623-0301-P03

Scale 1:100

