

ARCHITECTURE | PLANNING | DESIGN

Malkin Farm
Brow Lane
Holmfirth
HD9 2RJ
07946872499
paul@paulmatthewsarchitectural.co.uk
www.paulmatthewsarchitectural.co.uk

Company Registration Number: 09898149 – Company
Registered in England and Wales


Project
Erection of Single Storey Rear Extension and
Associated Alterations to Dwelling at 19 Boshaw
View, Hade Edge, Holmfirth, HD9 2TZ.
Client

Mr & Mrs E Chesters


Drawing Title/Issue

General Arrangement as Proposed


scale date sheet size dwg. no.
1:100 04/2026 A2 26/1337/04a

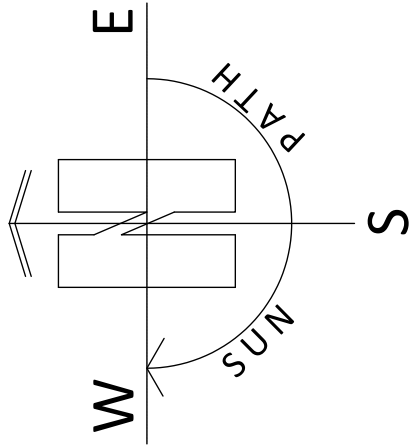


West Elevation
(front)

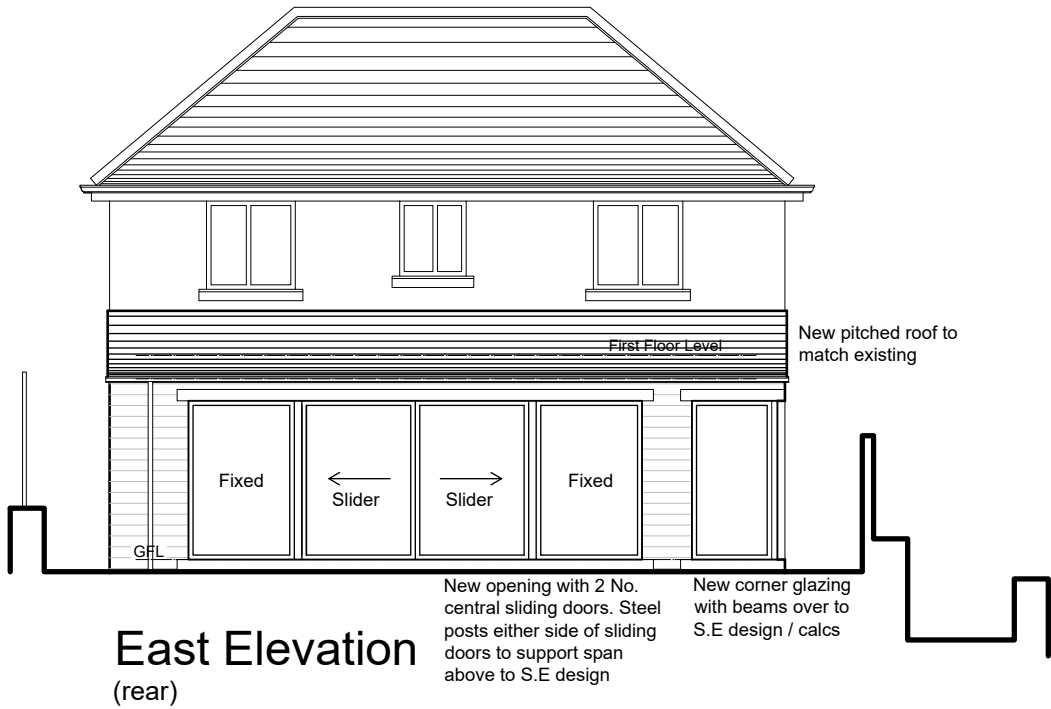


East Elevation
(rear)

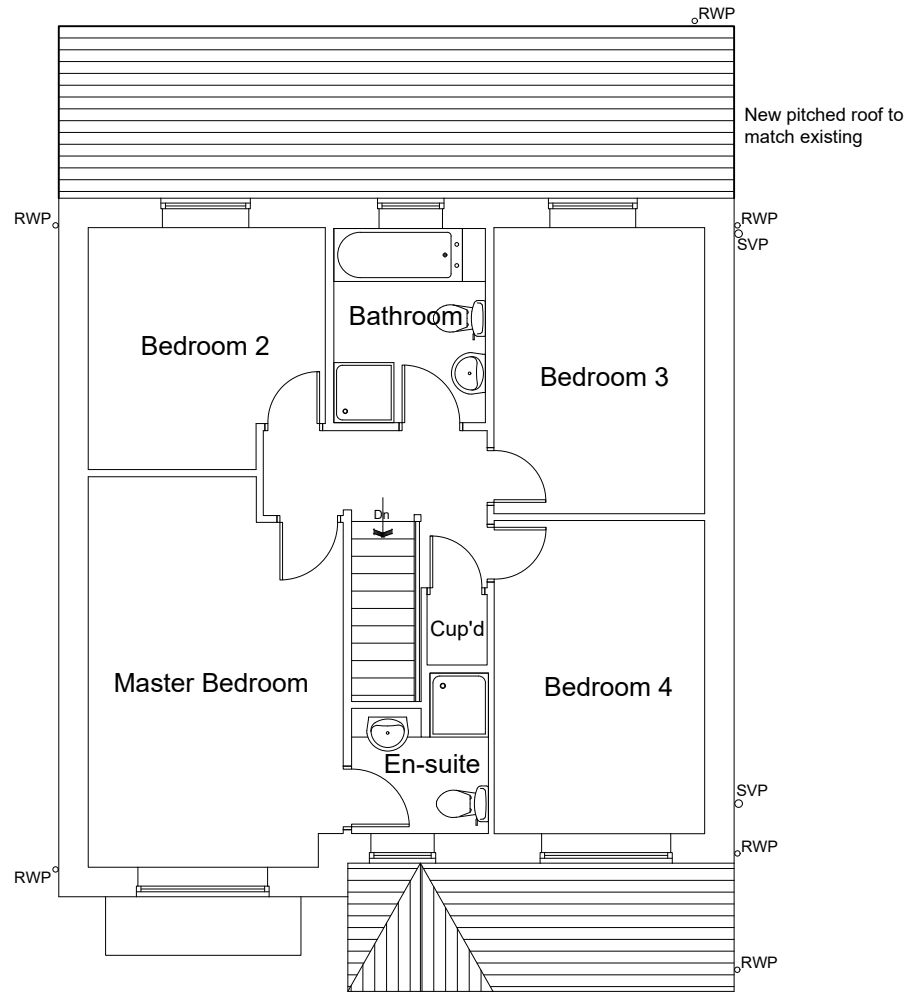


First Floor Plan

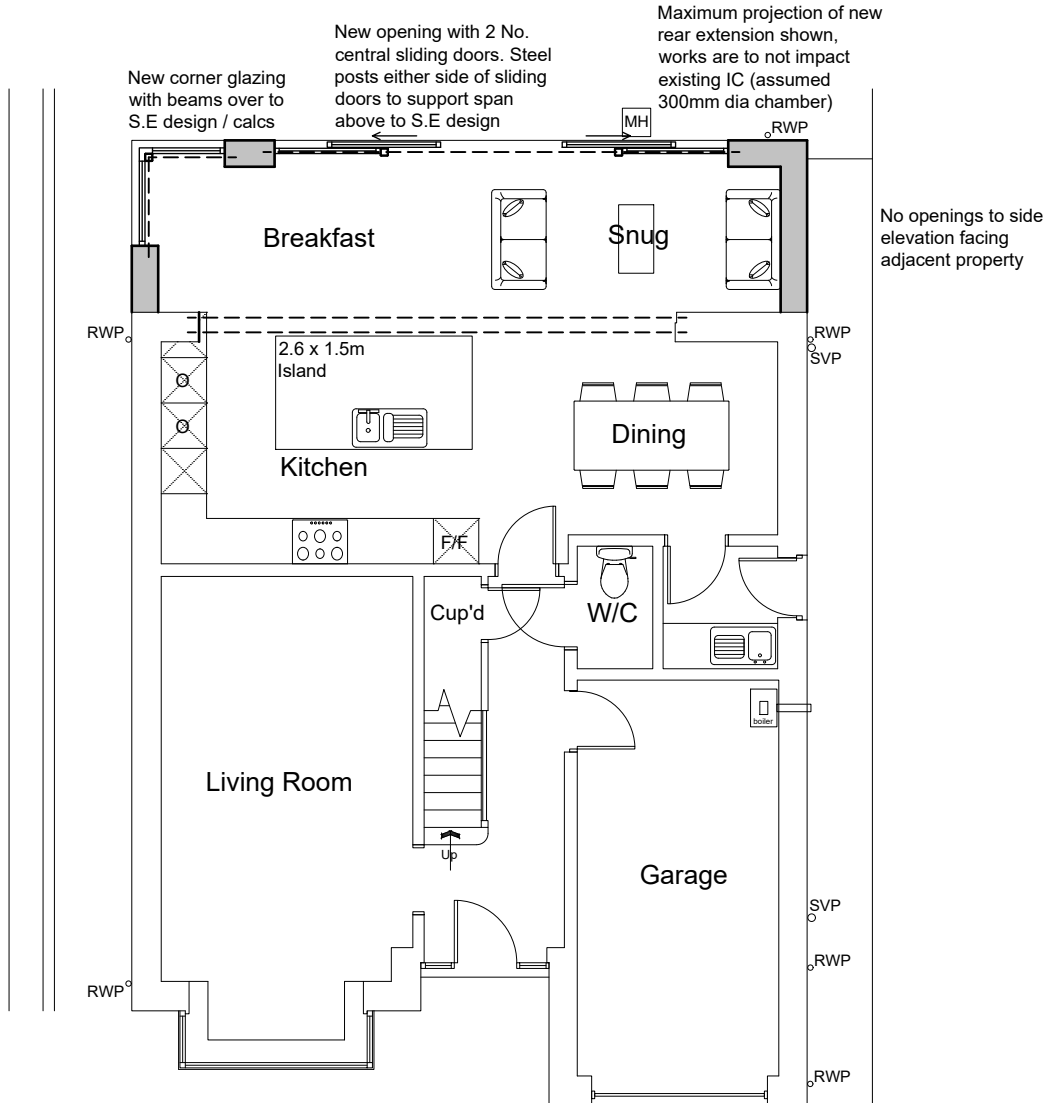

Ground Floor Plan

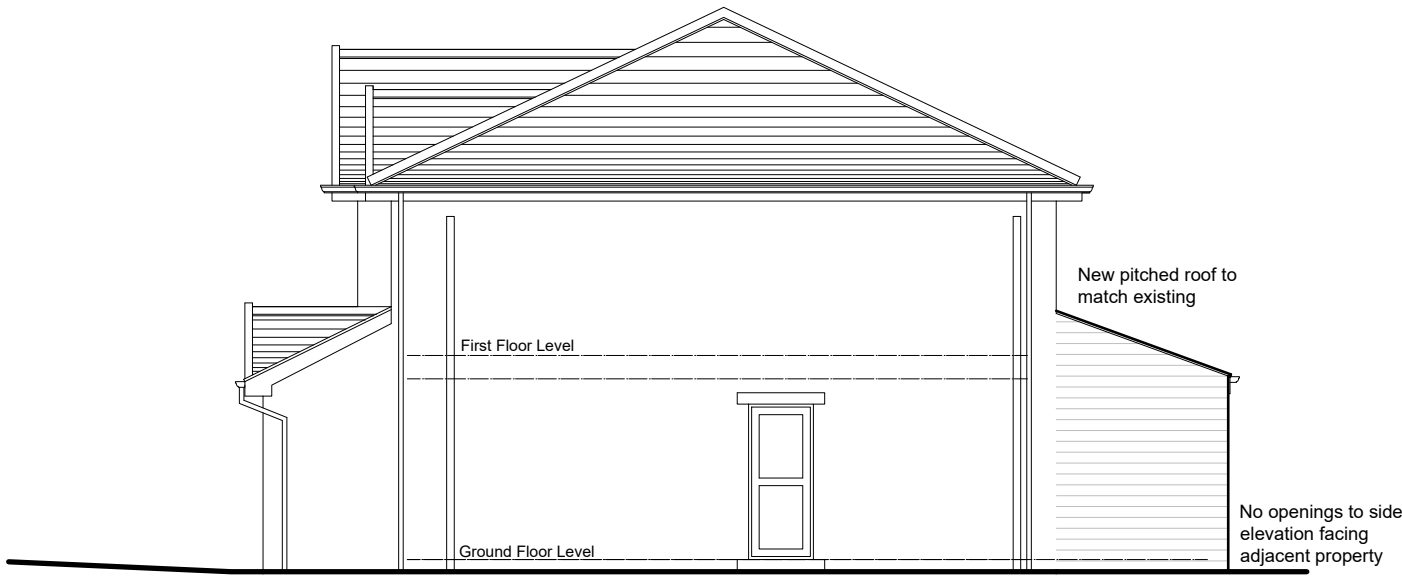

South Elevation
(side)

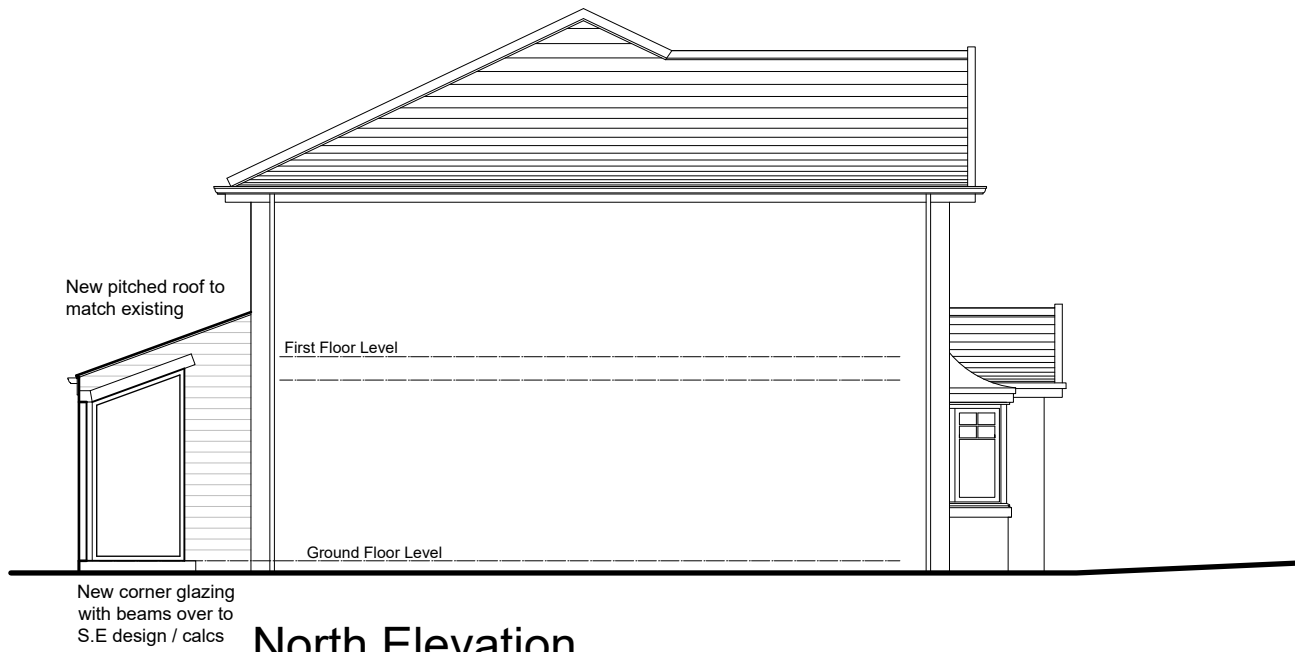

North Elevation
(side)

