



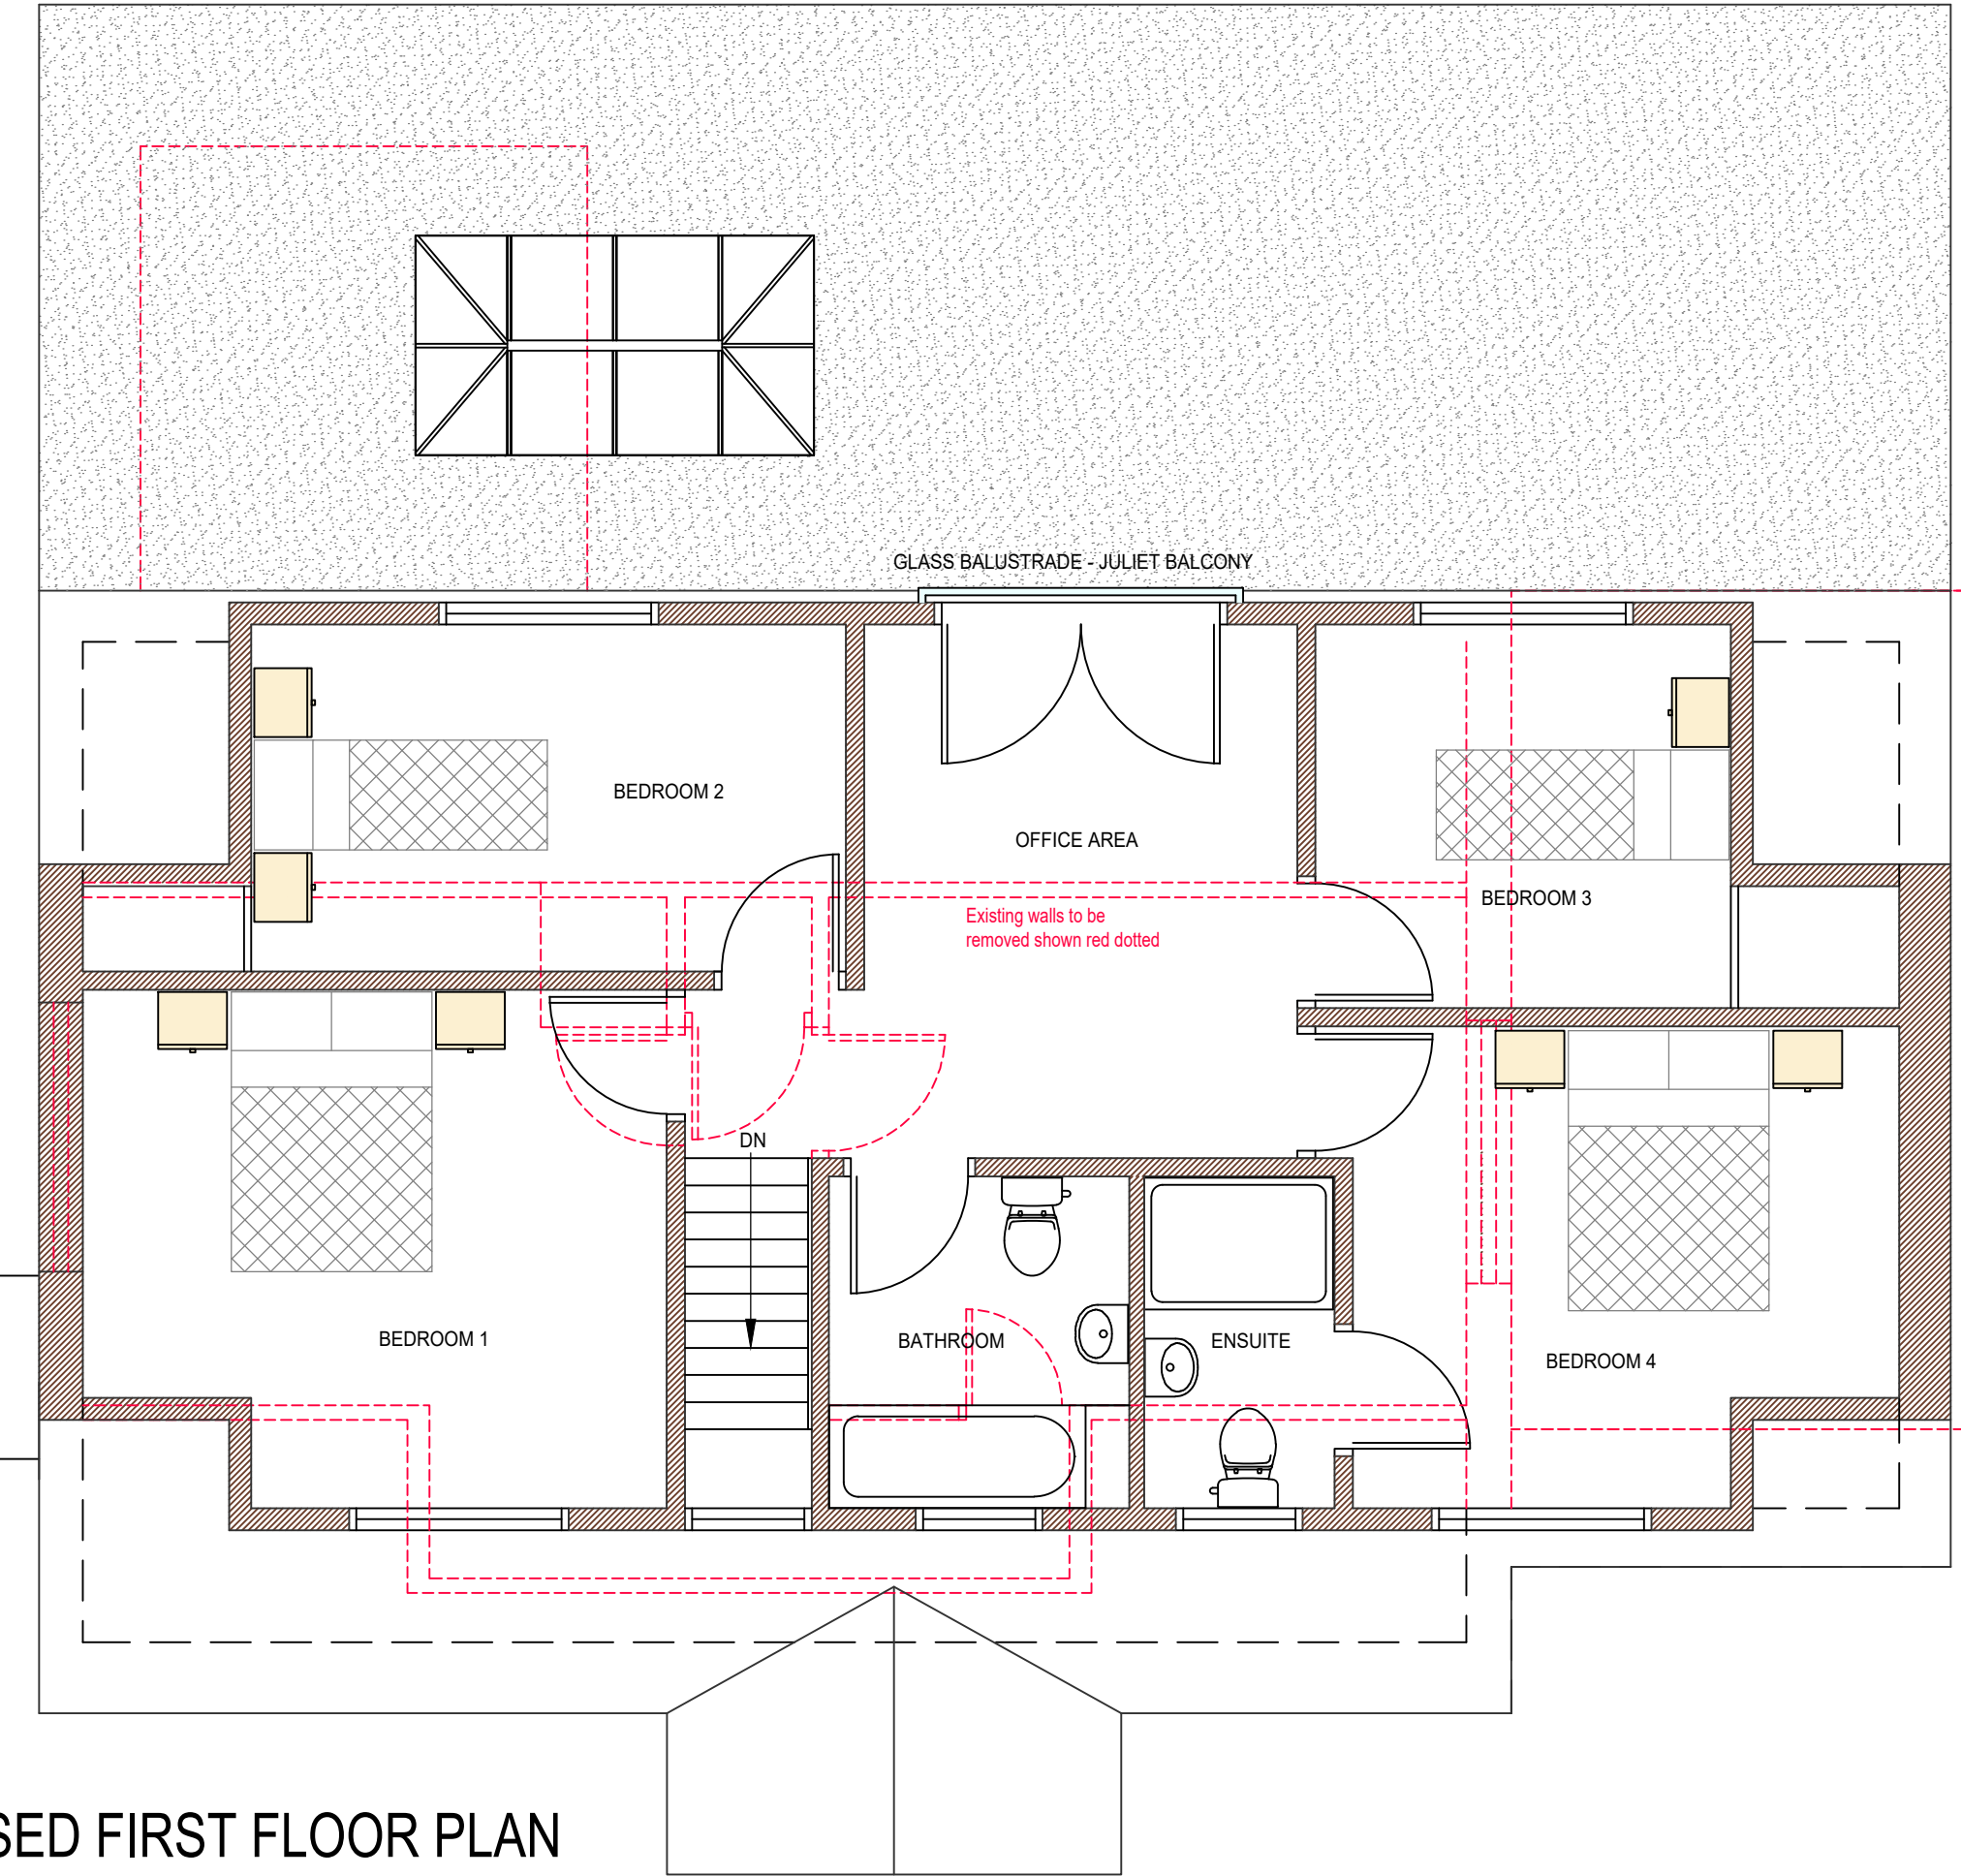

PROPOSED FIRST FLOOR PLAN

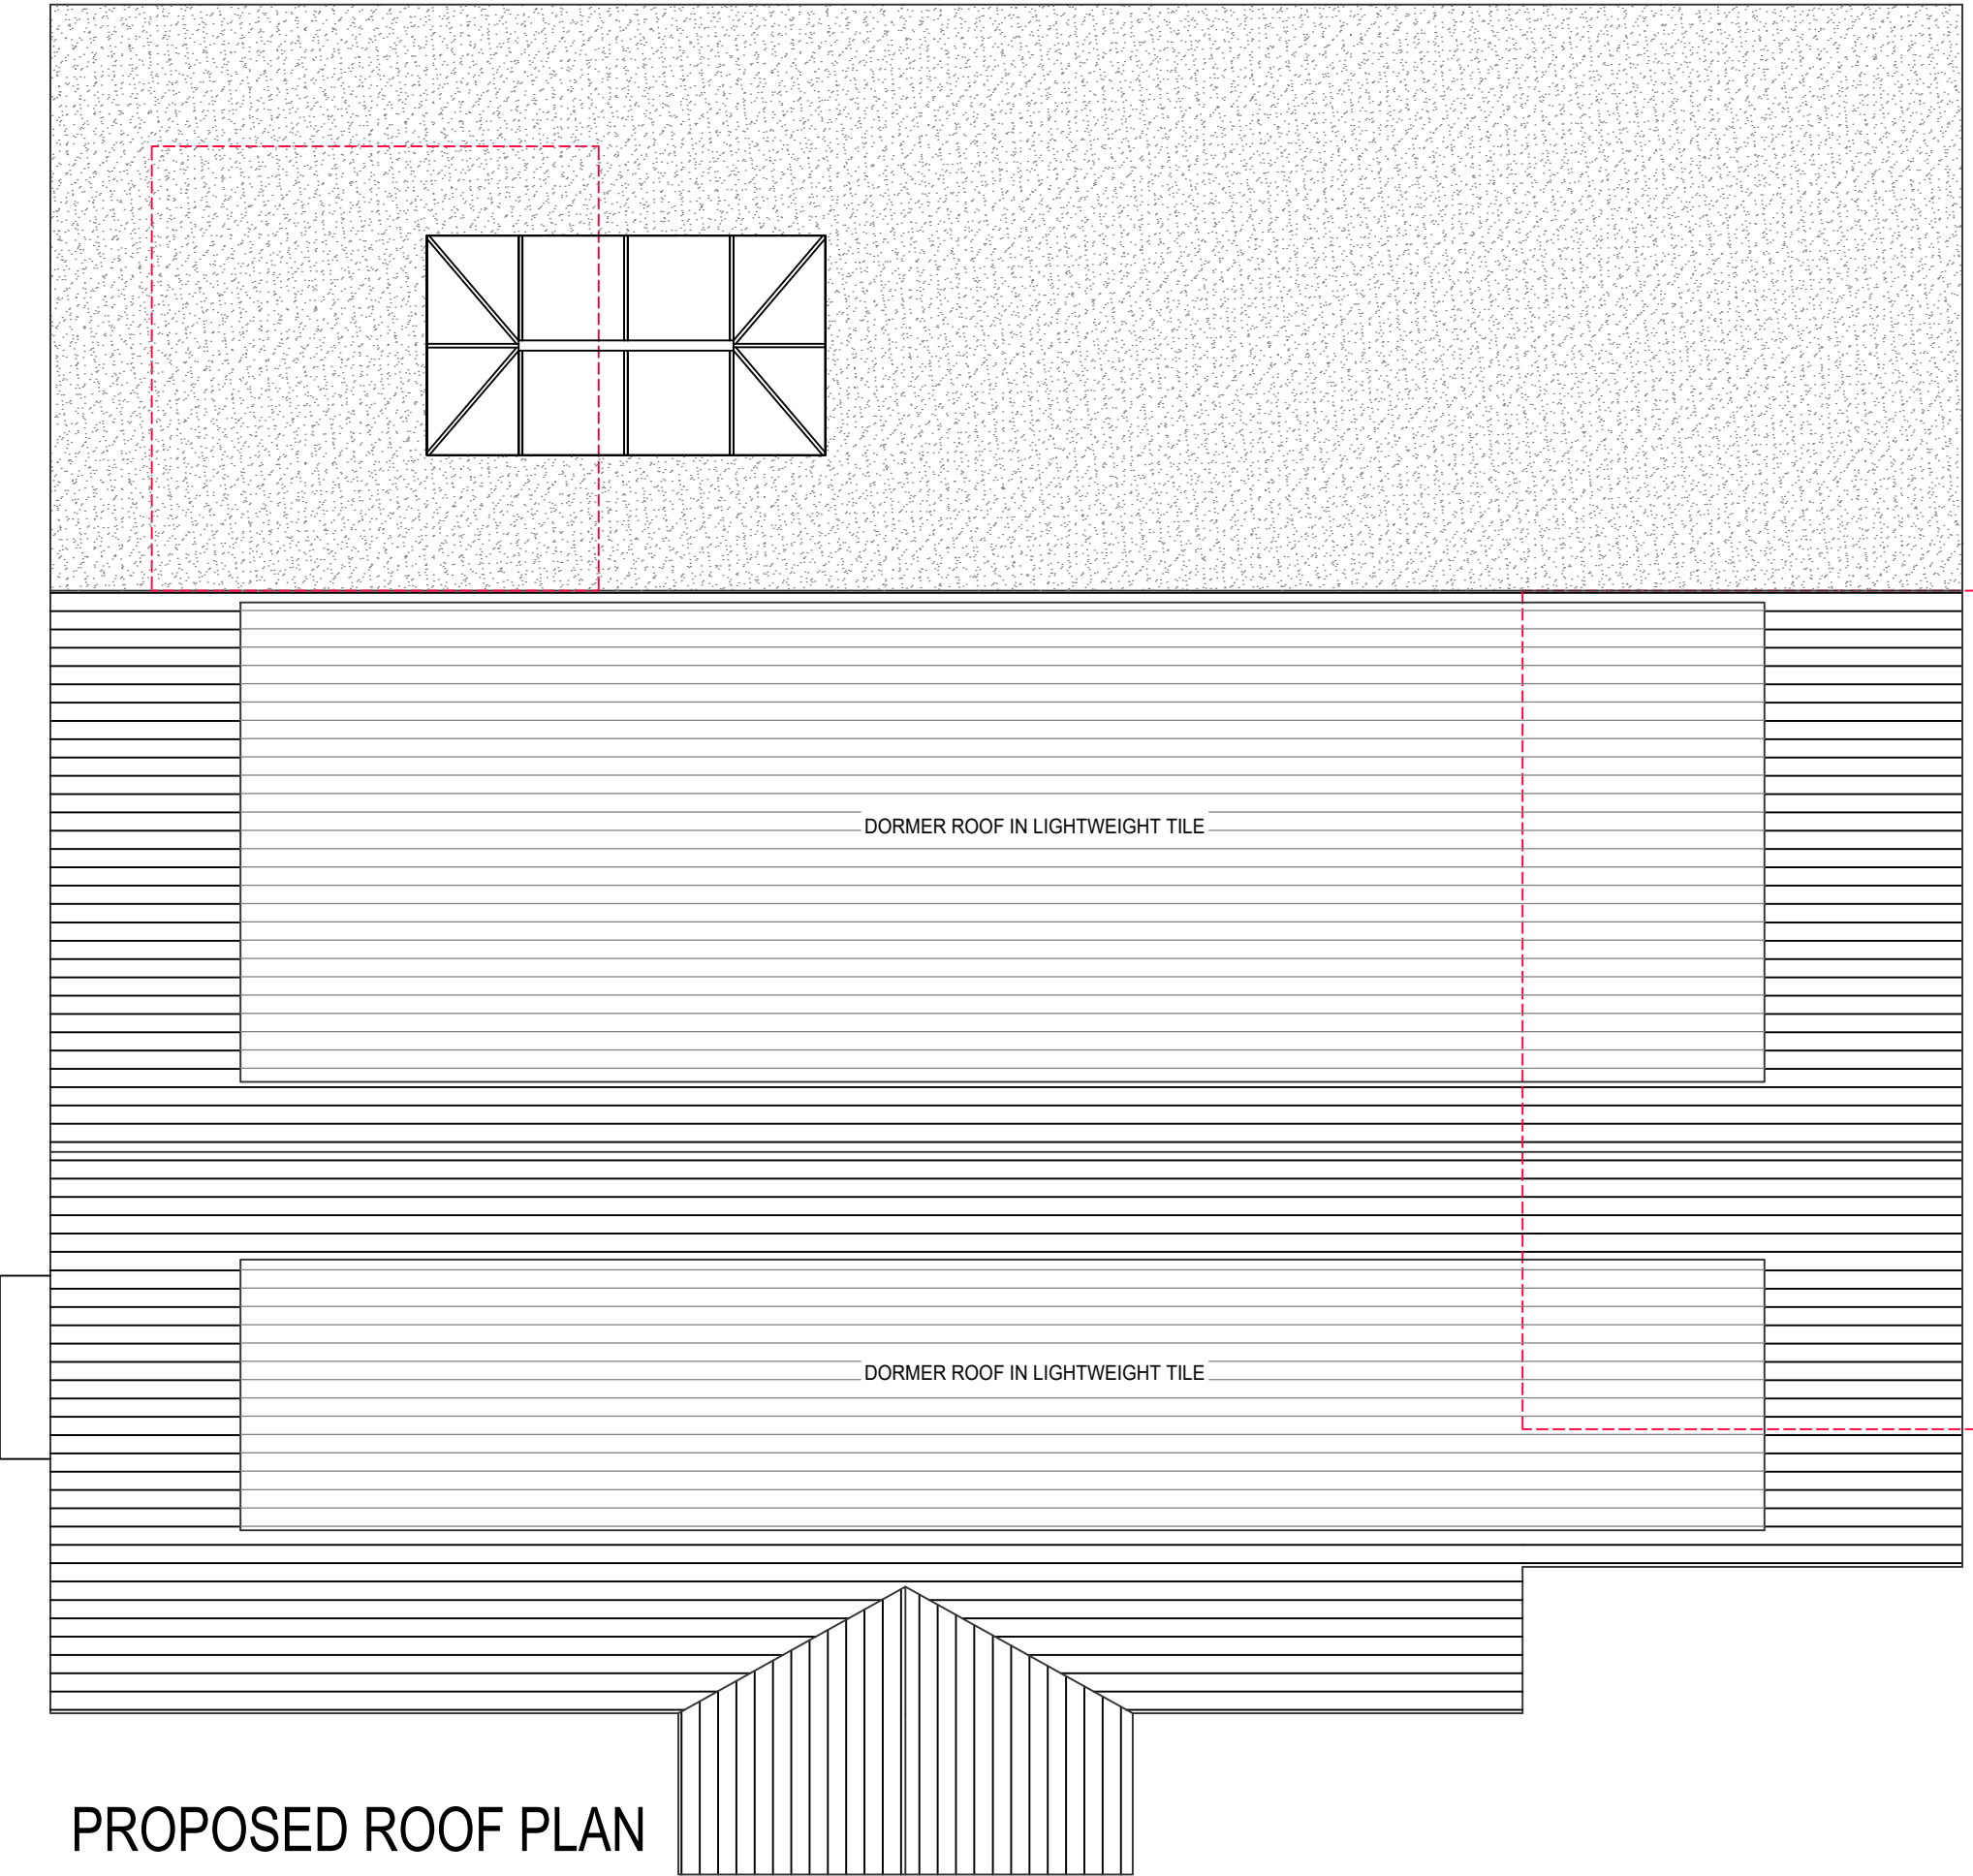

PROPOSED ROOF PLAN



SCALE

This drawing and its contents are the copyright of Evans Architectural Services and must not be used / amended or re produced without prior consent.


This drawing is not a working drawing and is only for the purpose of:

- PLANNING

The main contractor is responsible for informing Evans Architectural Services of discrepancies between this drawing and any other related documents.

Only dimensions noted on this drawing to be used, any other dimensions should be clarified between the contractor and Evans Architectural Services.

All boundaries to be checked by the contractor prior to work commencing.

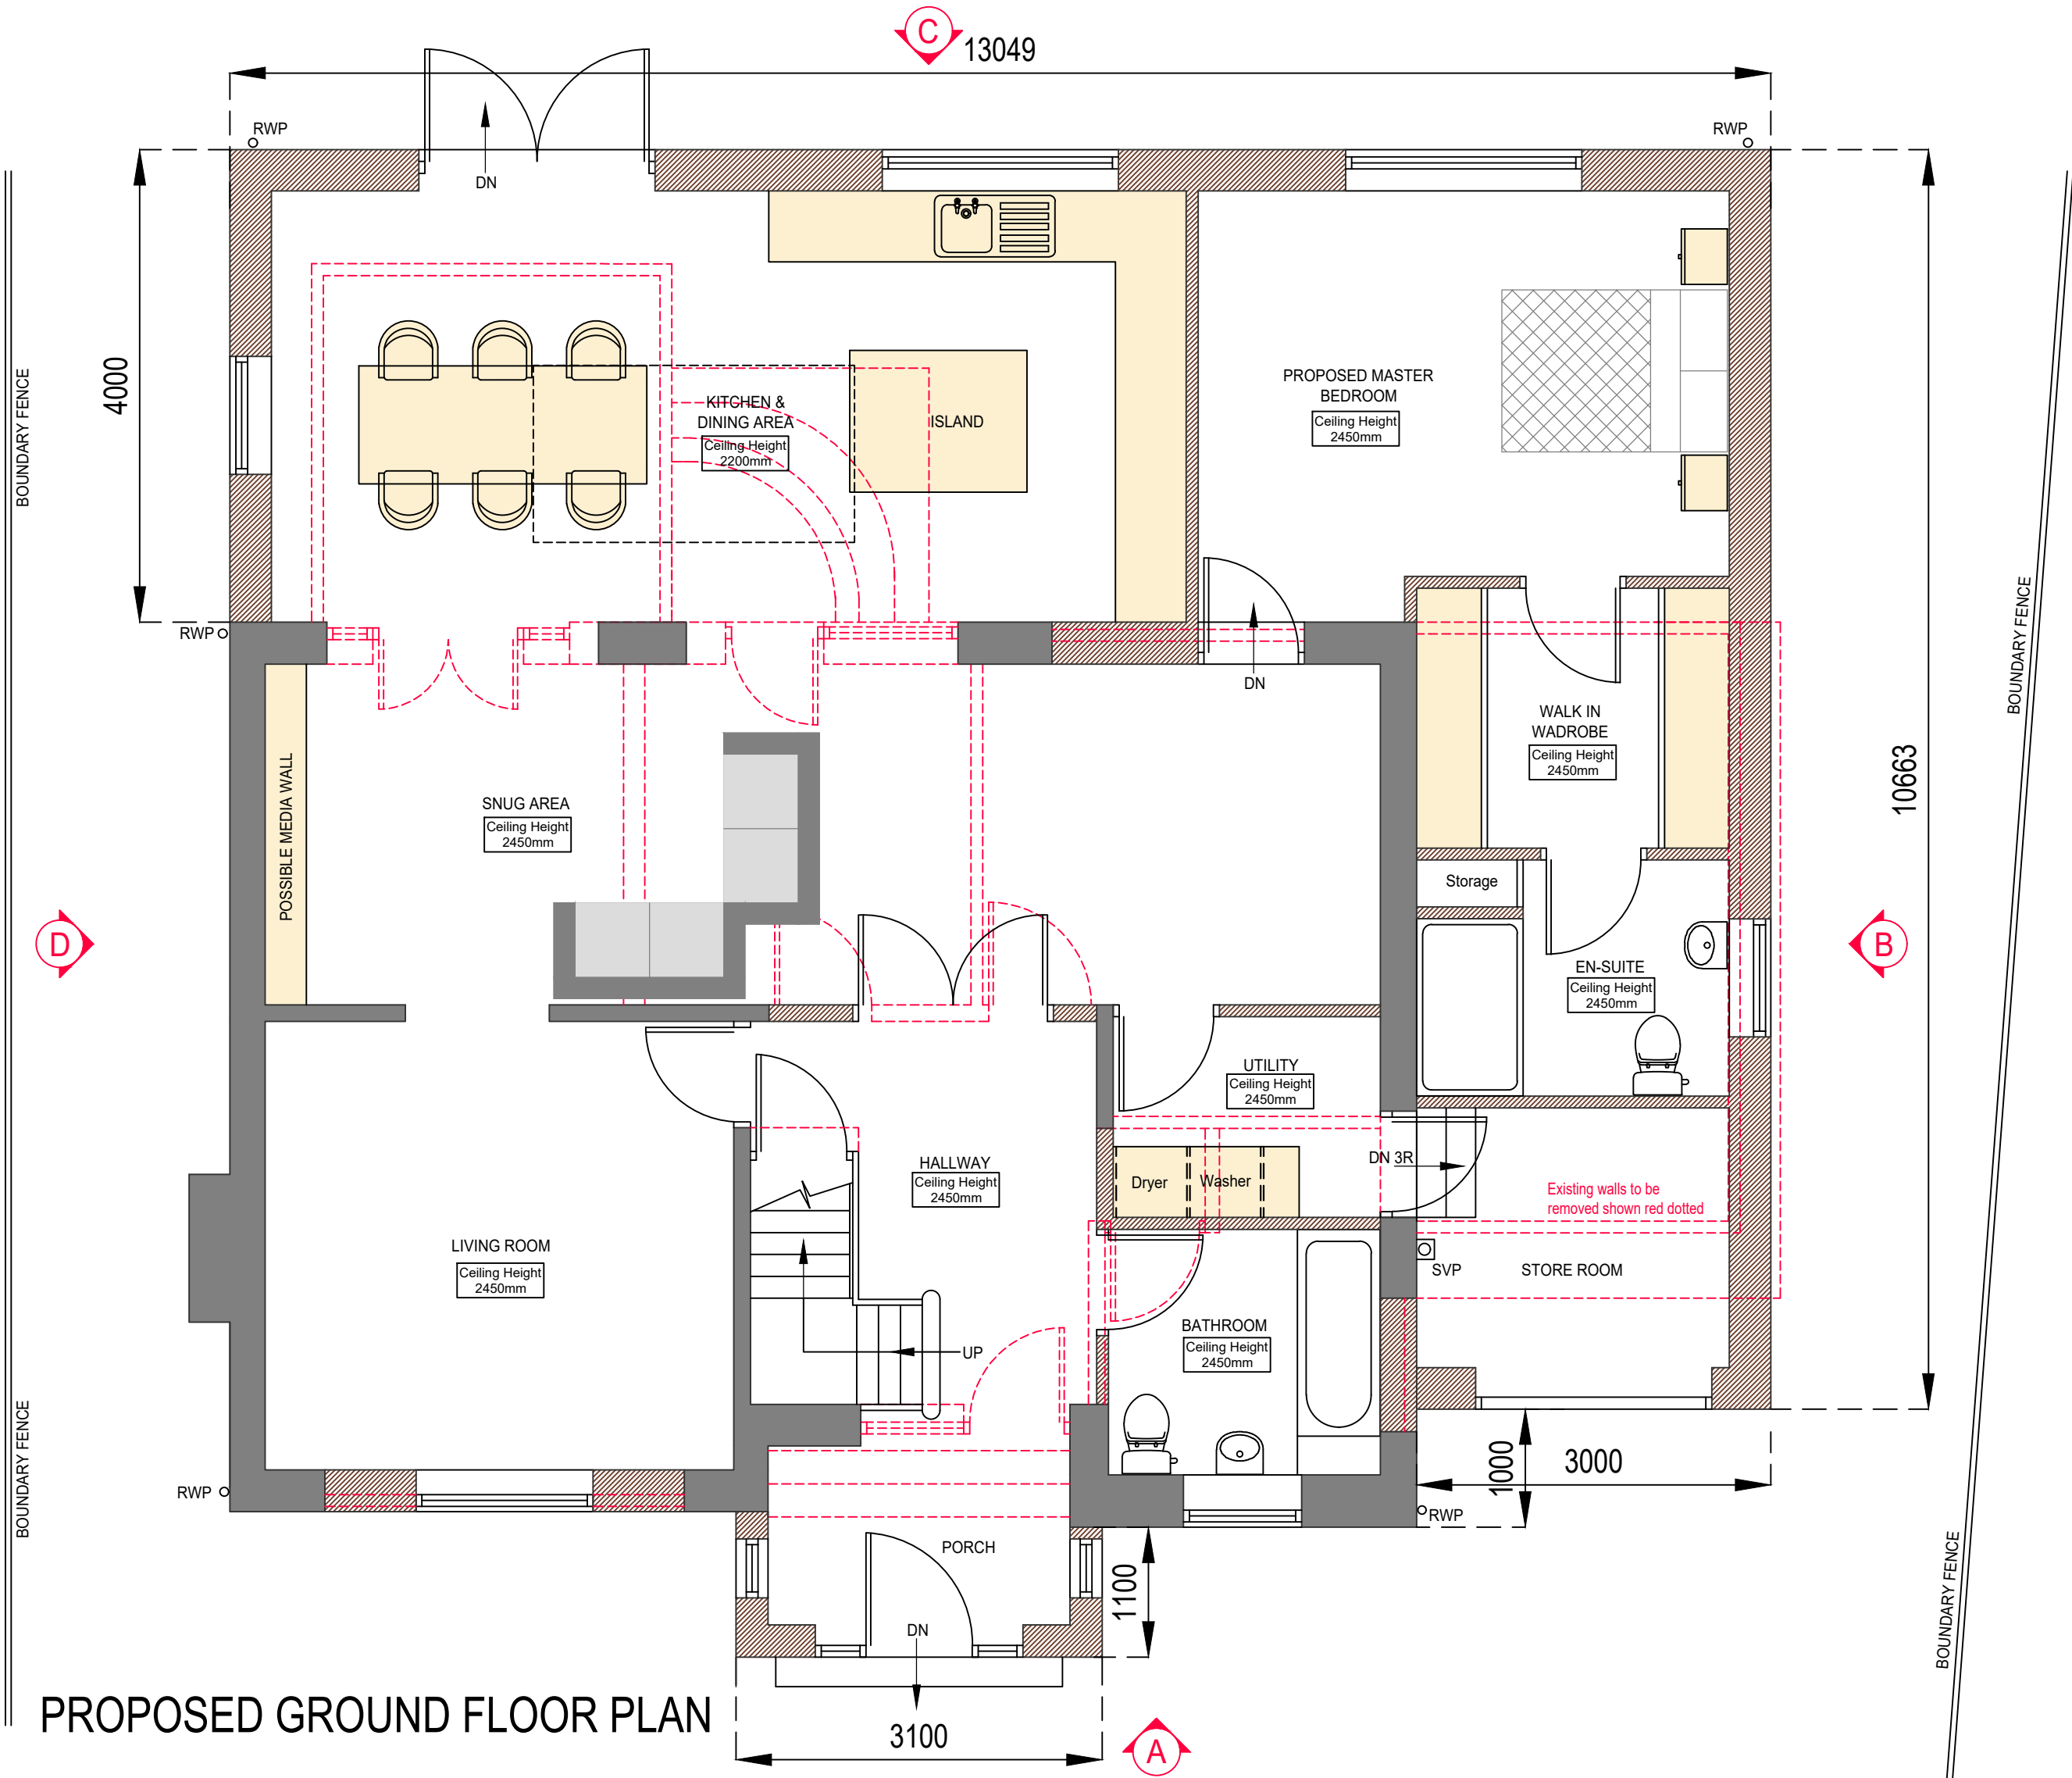

PROPOSED GROUND FLOOR PLAN

KEY

- EXISTING WALLS
- NEW WALLS

Revisions	Date	Technician
DO NOT SCALE OFF THIS DRAWING FOR CONSTRUCTION PURPOSES		
Address		
8 BRADLEY GRANGE GARDENS HUDDERSFIELD HD2 1QX		
PROPOSED PLANS		
Melissa Evans BSc (HONS) Architectural Technology 07989174907 melissa.evans@evansarchitecturalservices.co.uk		
SCALE	A1 @ 1:50	
DATE	JUNE 2026	
DRAWN BY	M.EVANS	
DRAWING NO	1196 - 04	