



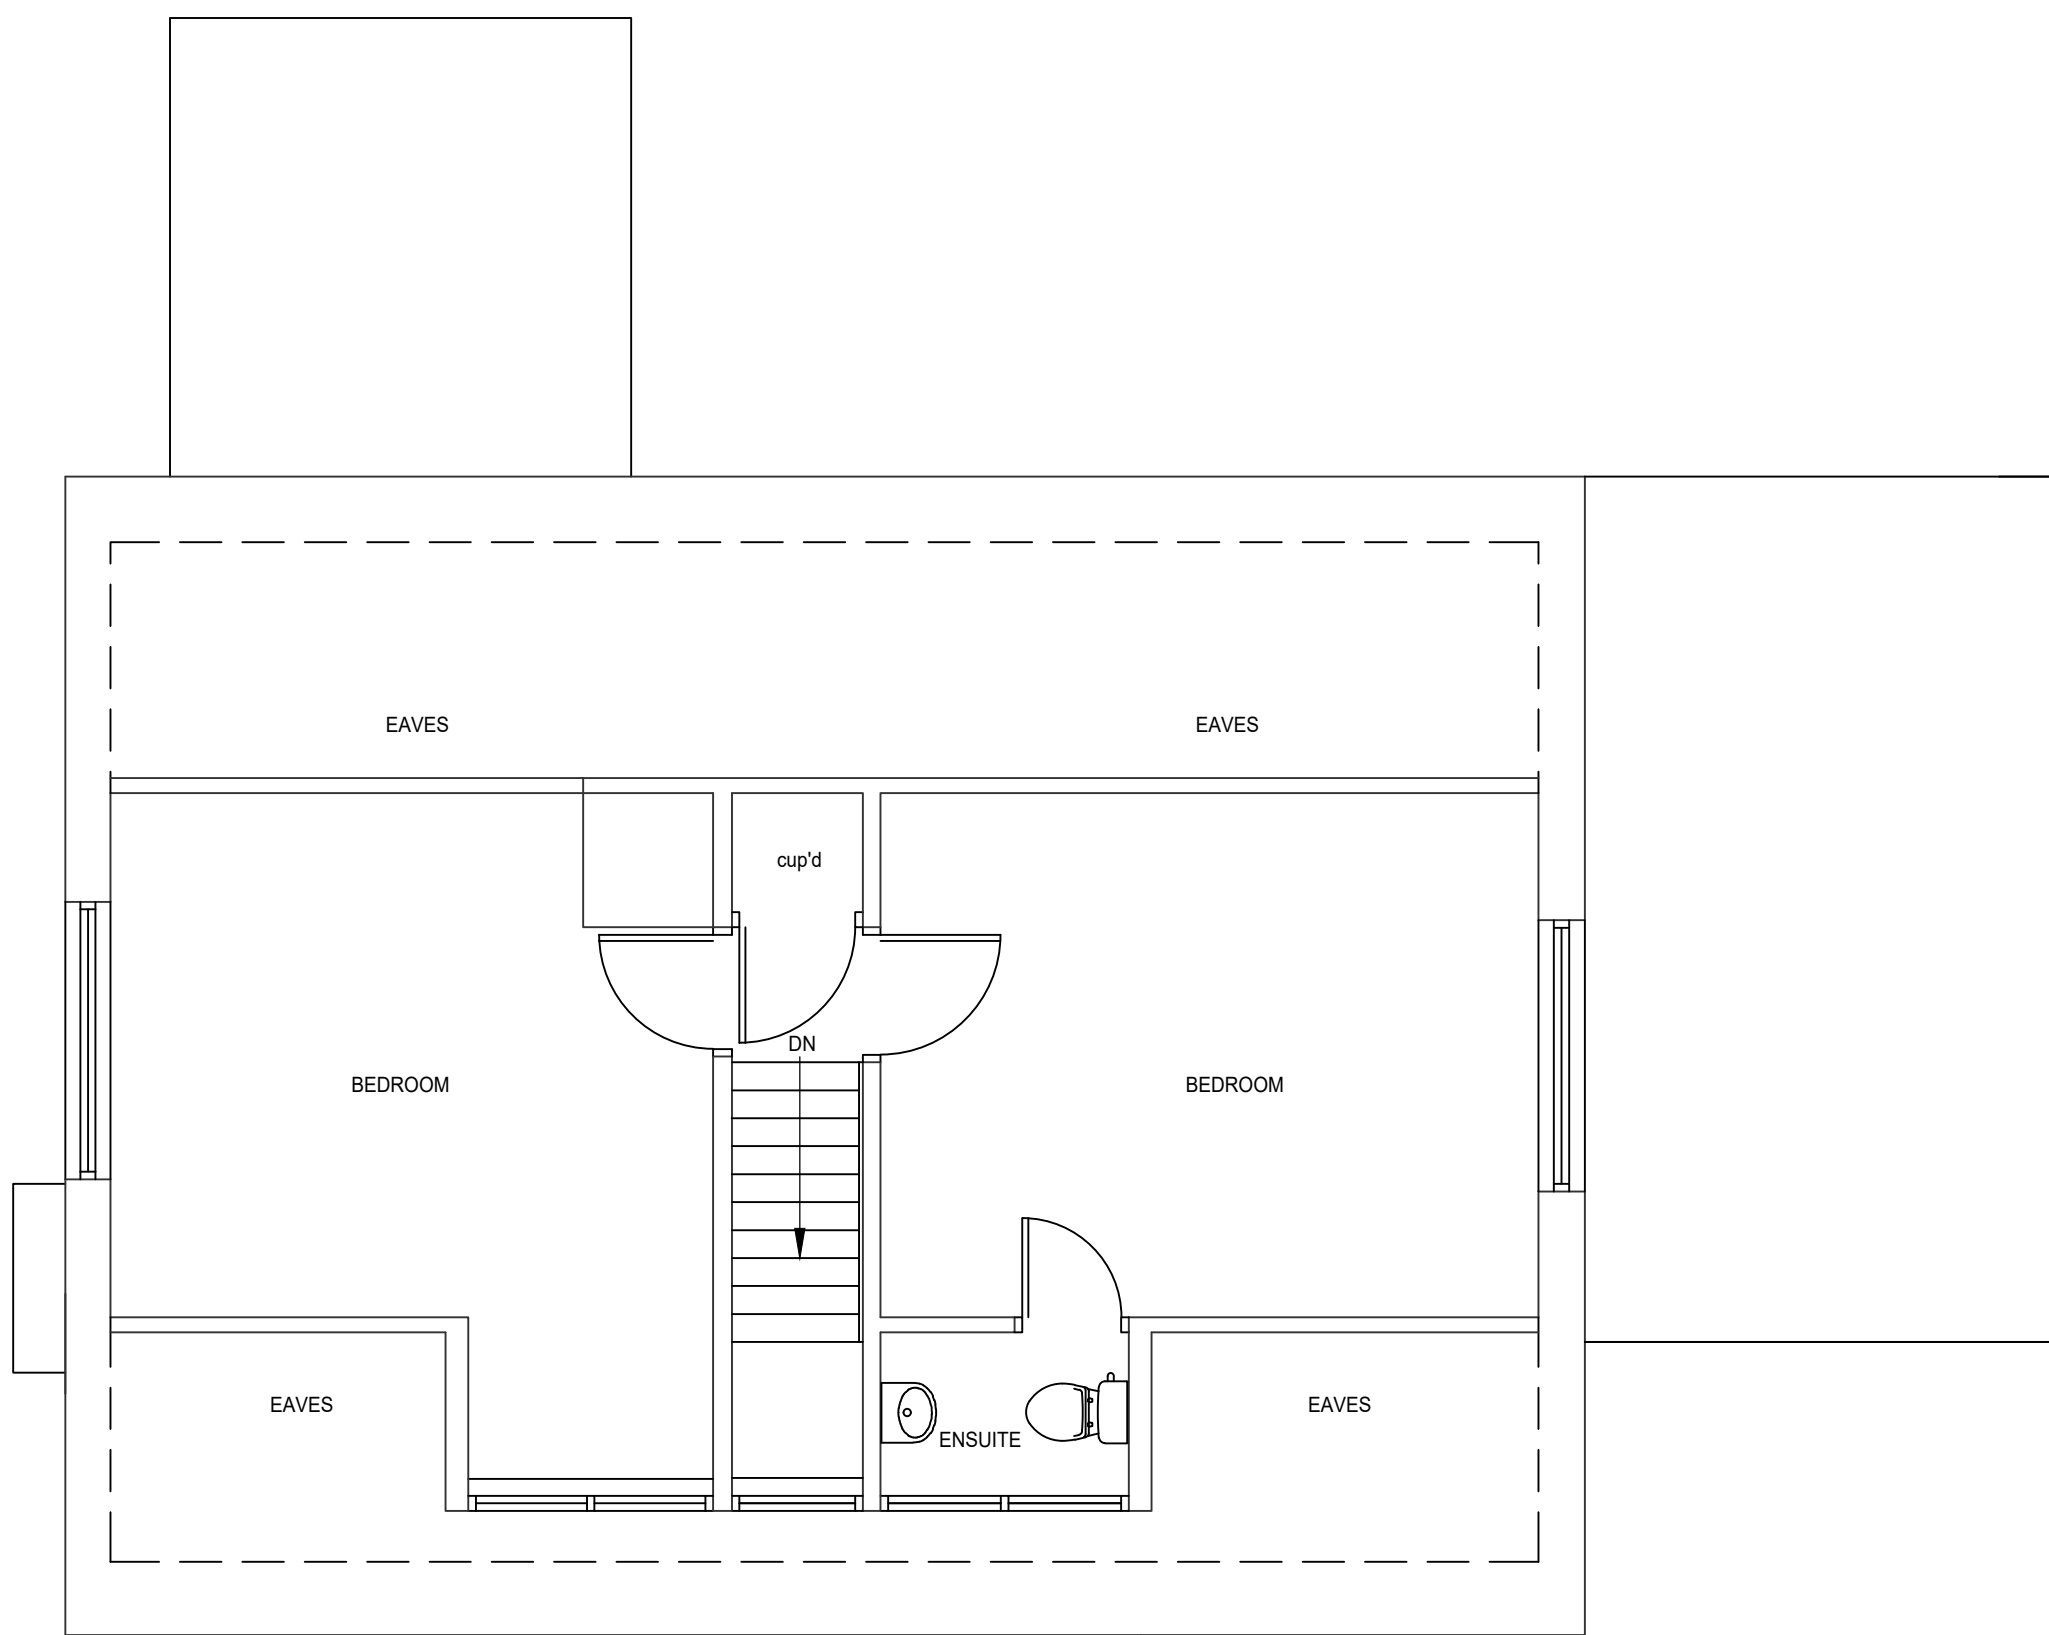

EXISTING FIRST FLOOR PLAN

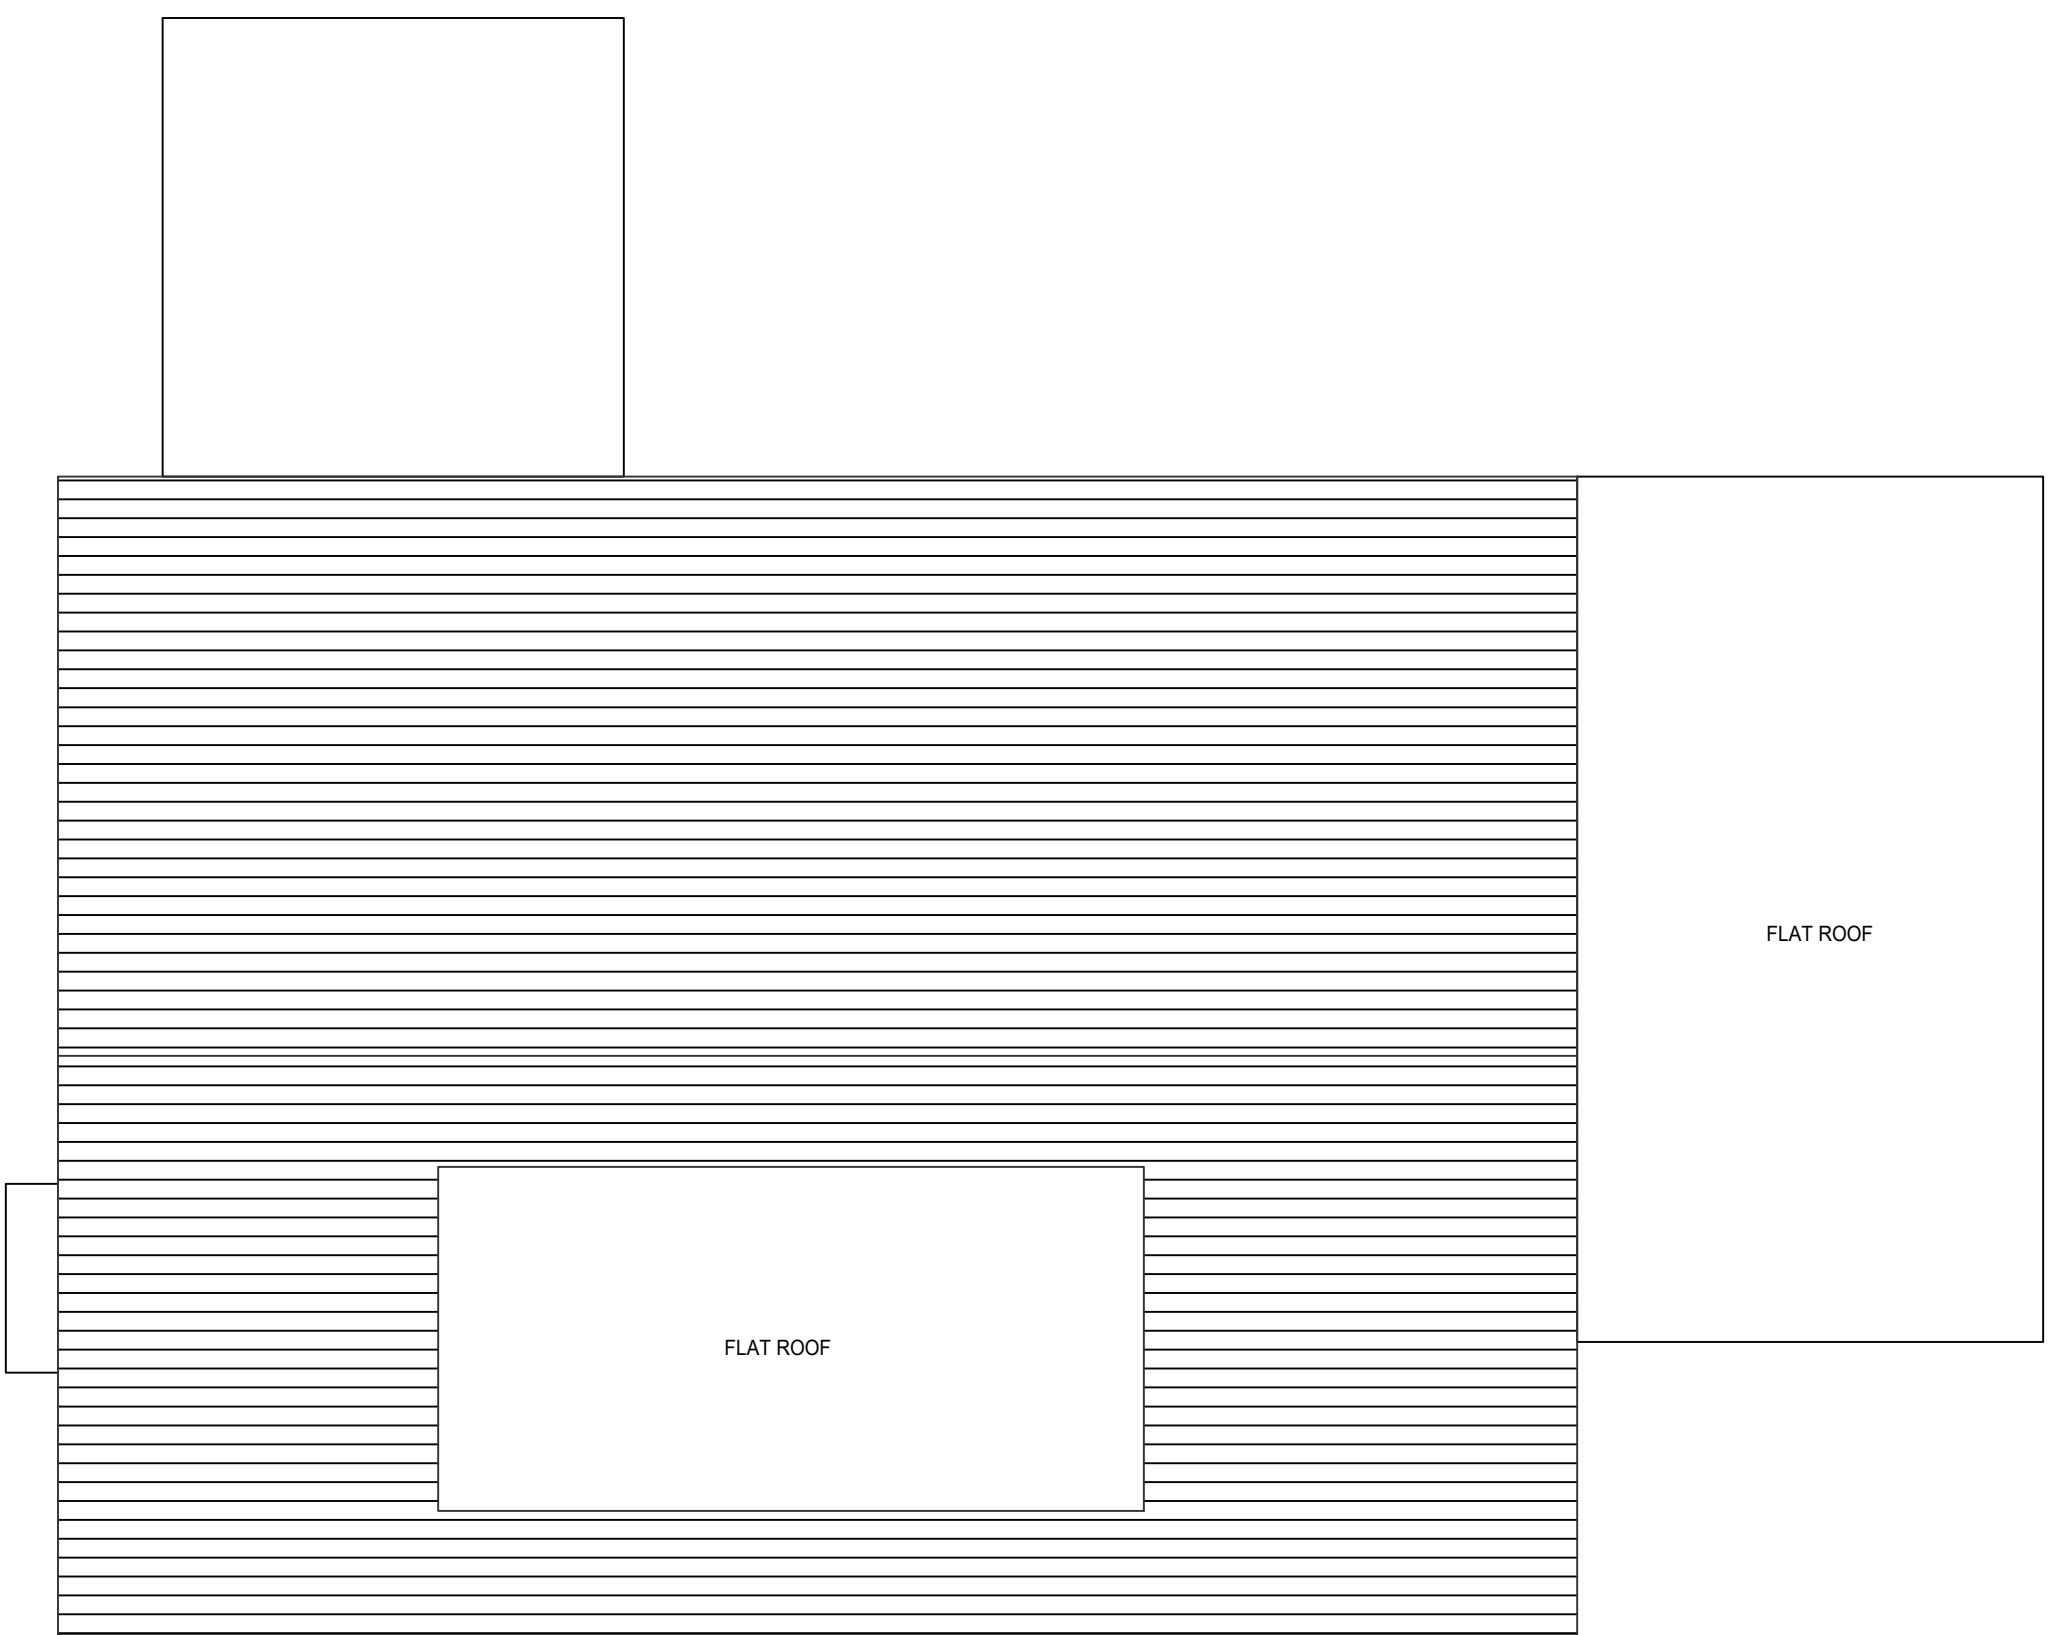

EXISTING ROOF PLAN



SCALE

This drawing and its contents are the copyright of Evans Architectural Services and must not be used / amended or re produced without prior consent.


This drawing is not a working drawing and is only for the purpose of:

- PLANNING

The main contractor is responsible for informing Evans Architectural Services of discrepancies between this drawing and any other related documents.

Only dimensions noted on this drawing to be used, any other dimensions should be clarified between the contractor and Evans Architectural Services.

All boundaries to be checked by the contractor prior to work commencing.

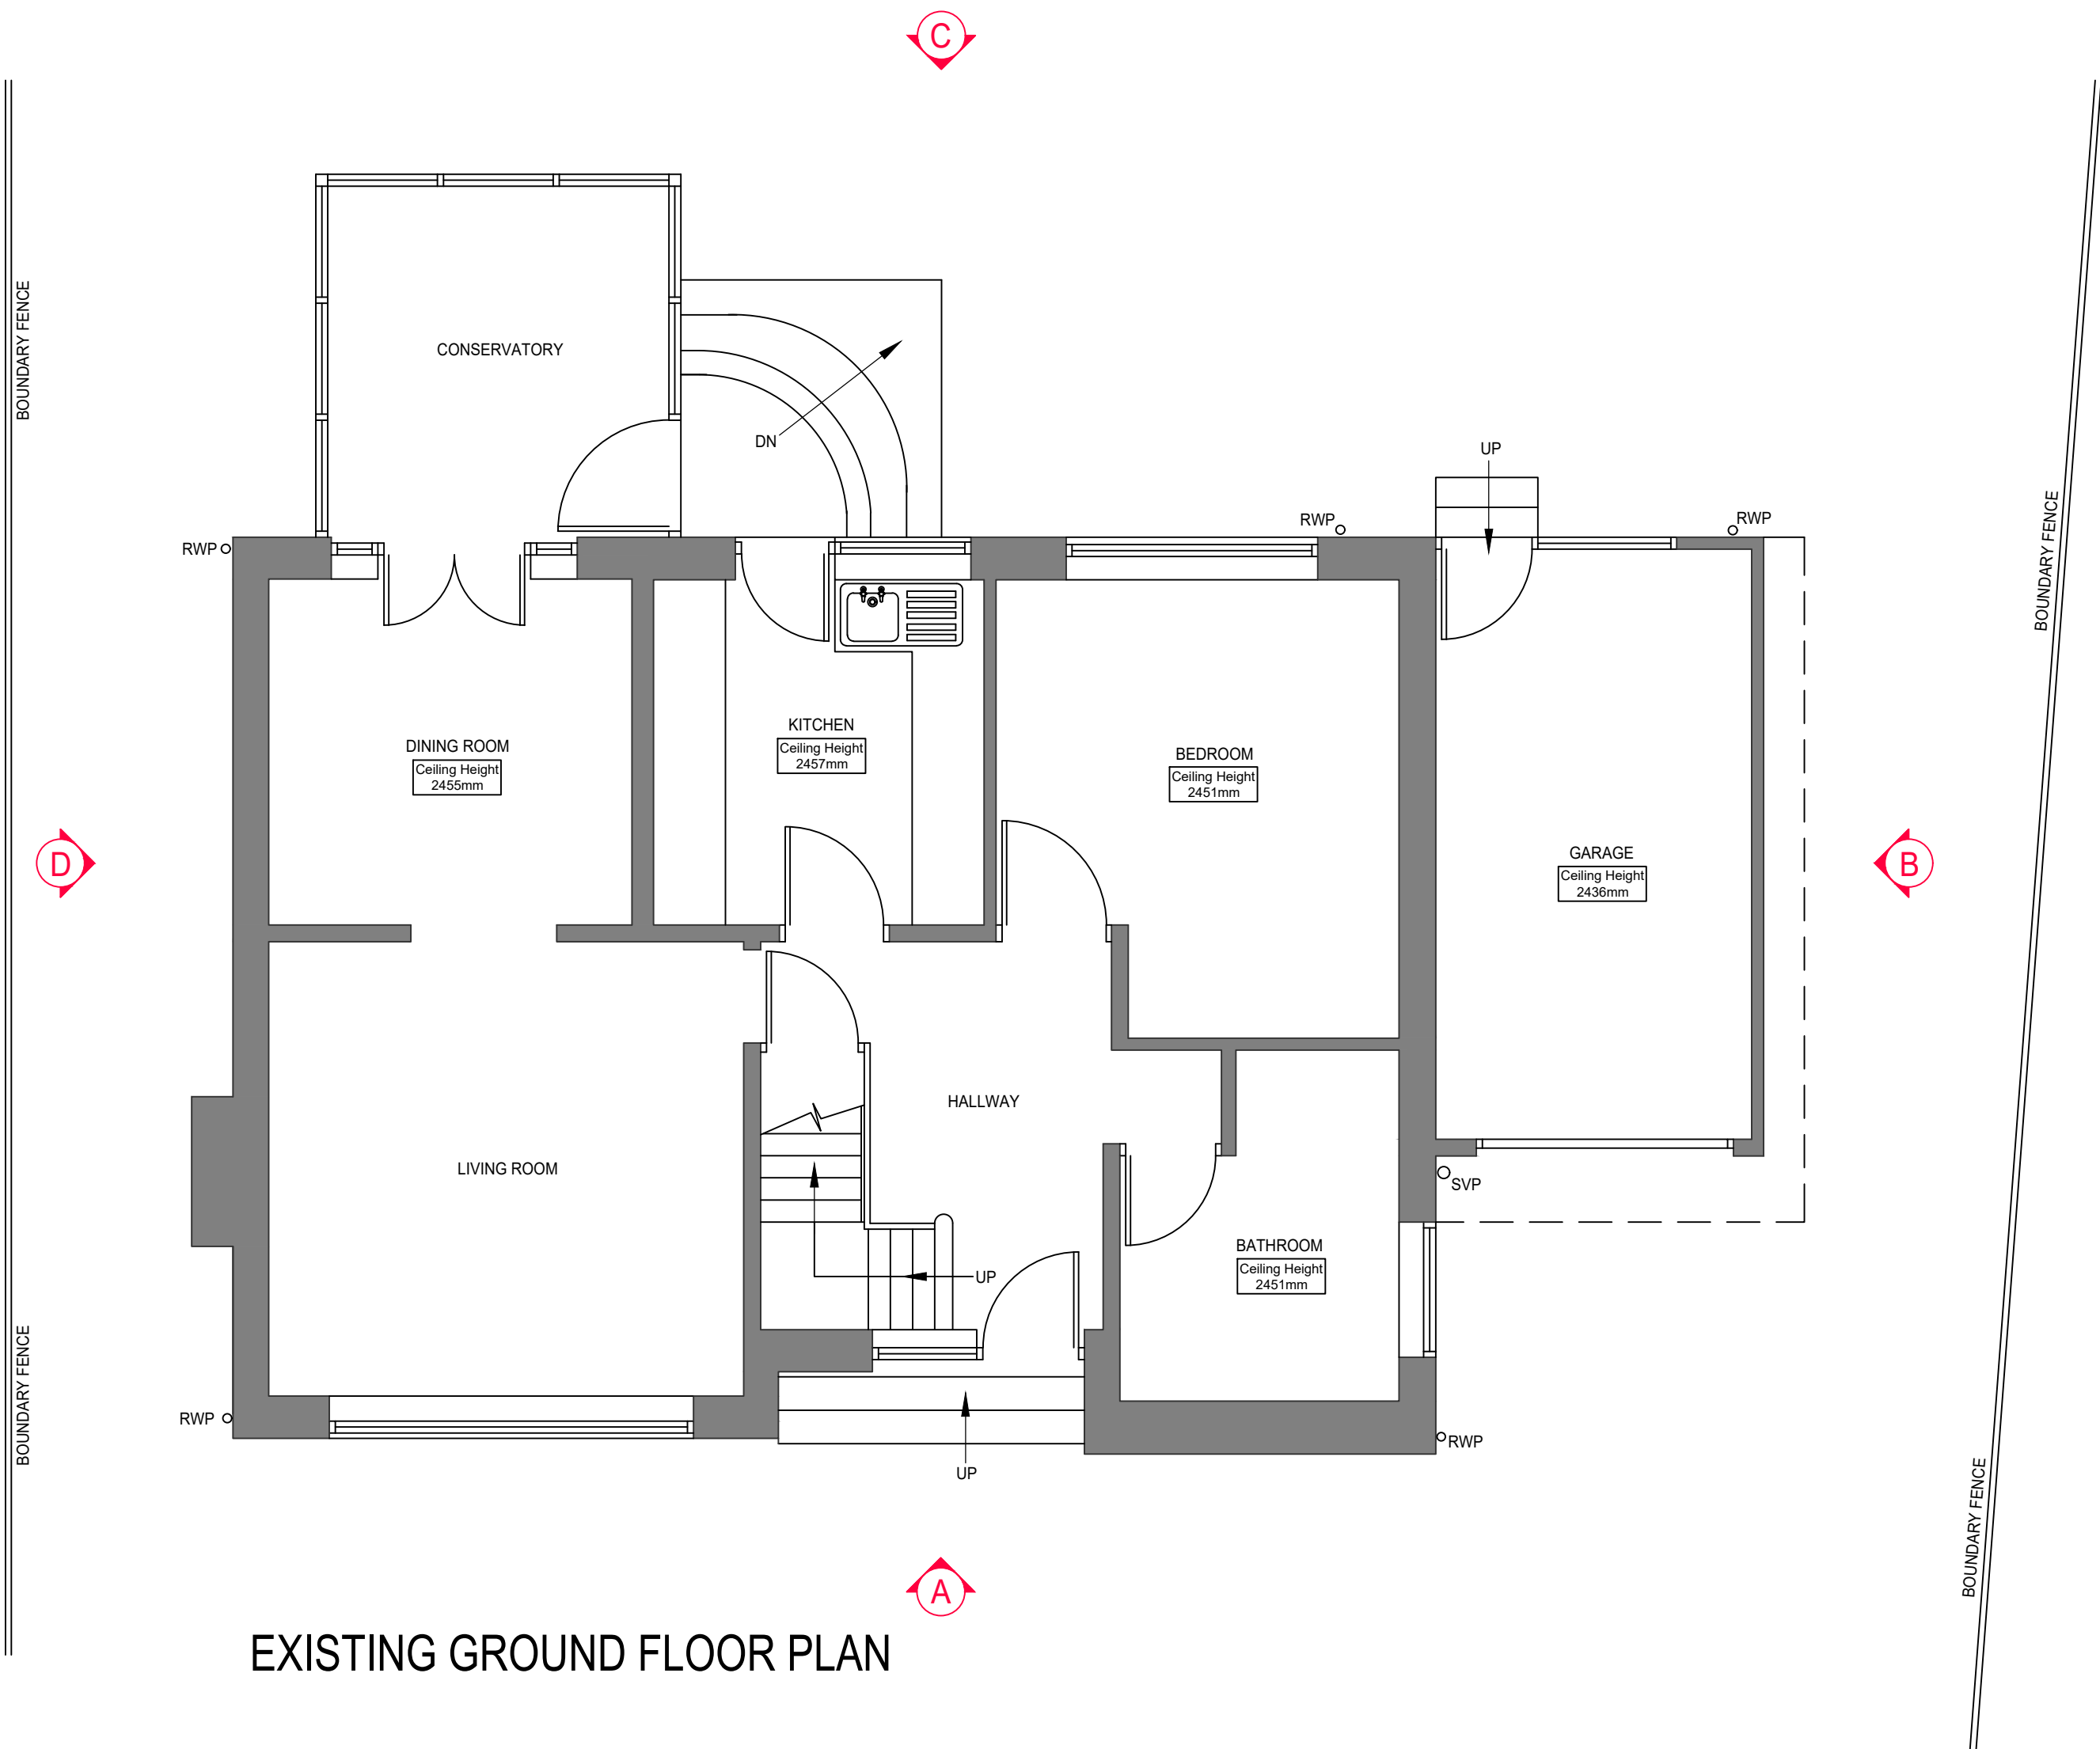

EXISTING GROUND FLOOR PLAN

Revisions	Date	Technician

DO NOT SCALE OFF THIS DRAWING FOR CONSTRUCTION PURPOSES

Address

8 BRADLEY GRANGE GARDENS
HUDDERSFIELD
HD2 1QX

EXISTING PLANS



Melissa Evans
BSc (HONS) Architectural Technology
07989174907
melissaevans@evansarchitecturalservices.co.uk

SCALE A1 @ 1:50
DATE JUNE 2026
DRAWN BY M.EVANS

DRAWING NO 1196 - 01