



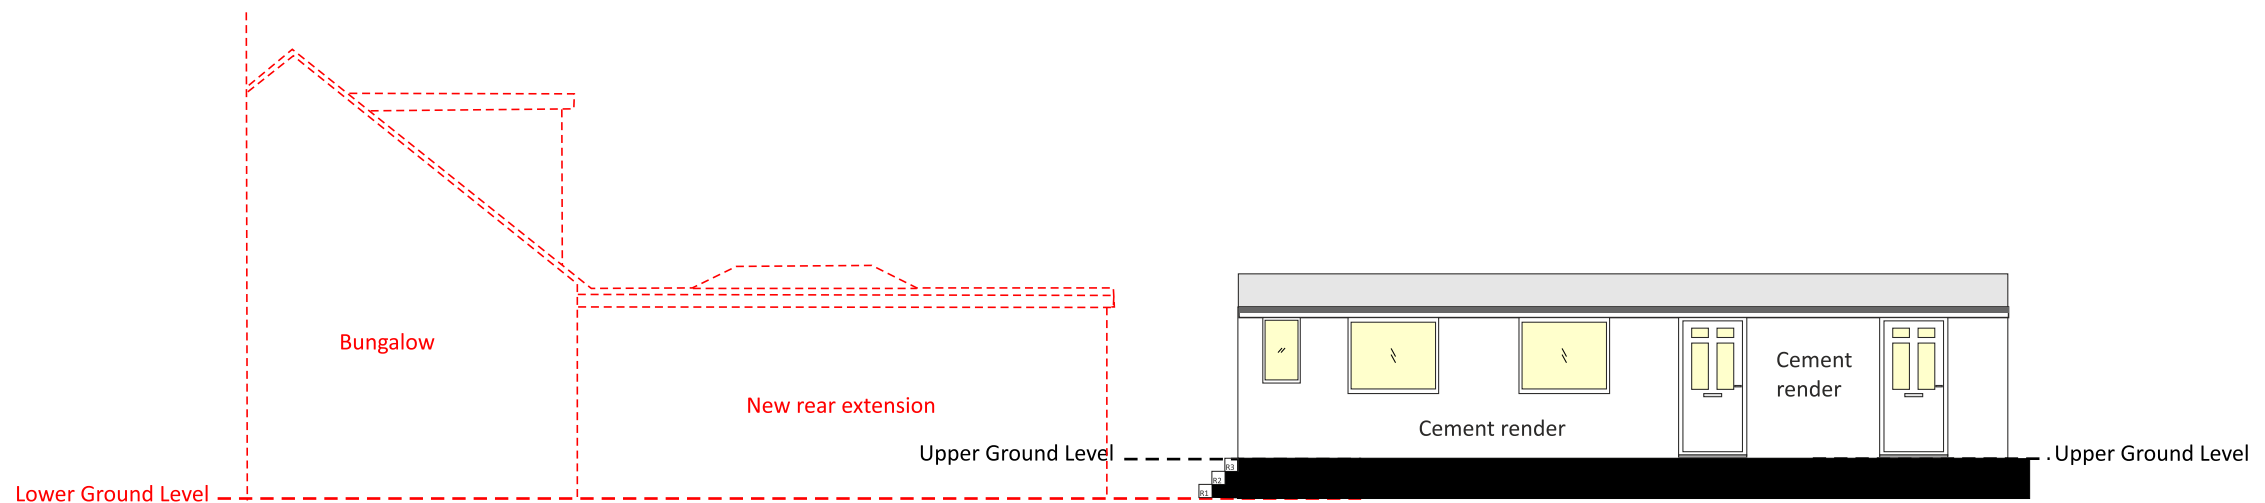

Proposed North Elevation Scale 1:100

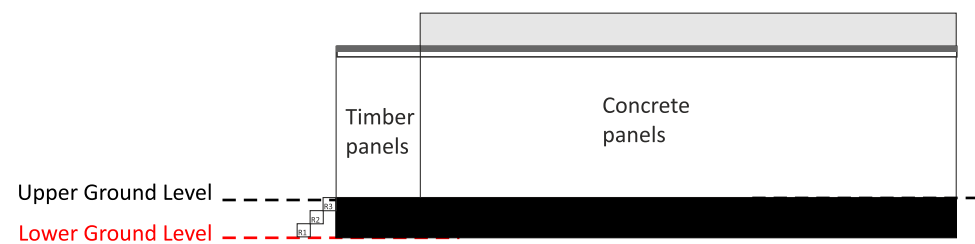

Existing North Elevation Scale 1:100