


Notes_


PLANNING

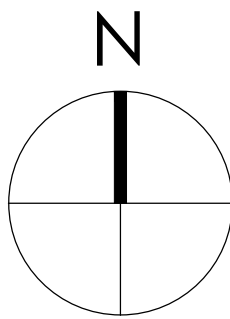


0 1000 2000 3000 4000 5000mm
SCALE 1:100

Note:
Surrounding contextual buildings and information are based on received ordnance survey drawings and are shown for illustrative purposes only. assumed site boundary is subject to confirmation to legal confirmation


Note:
Information is based on OS map and received information and is subject to full topographical survey.
Assumed site boundary and site constraints subject to legal confirmation.
All Legal easements and extent of existing underground services locations are subject to confirmation.

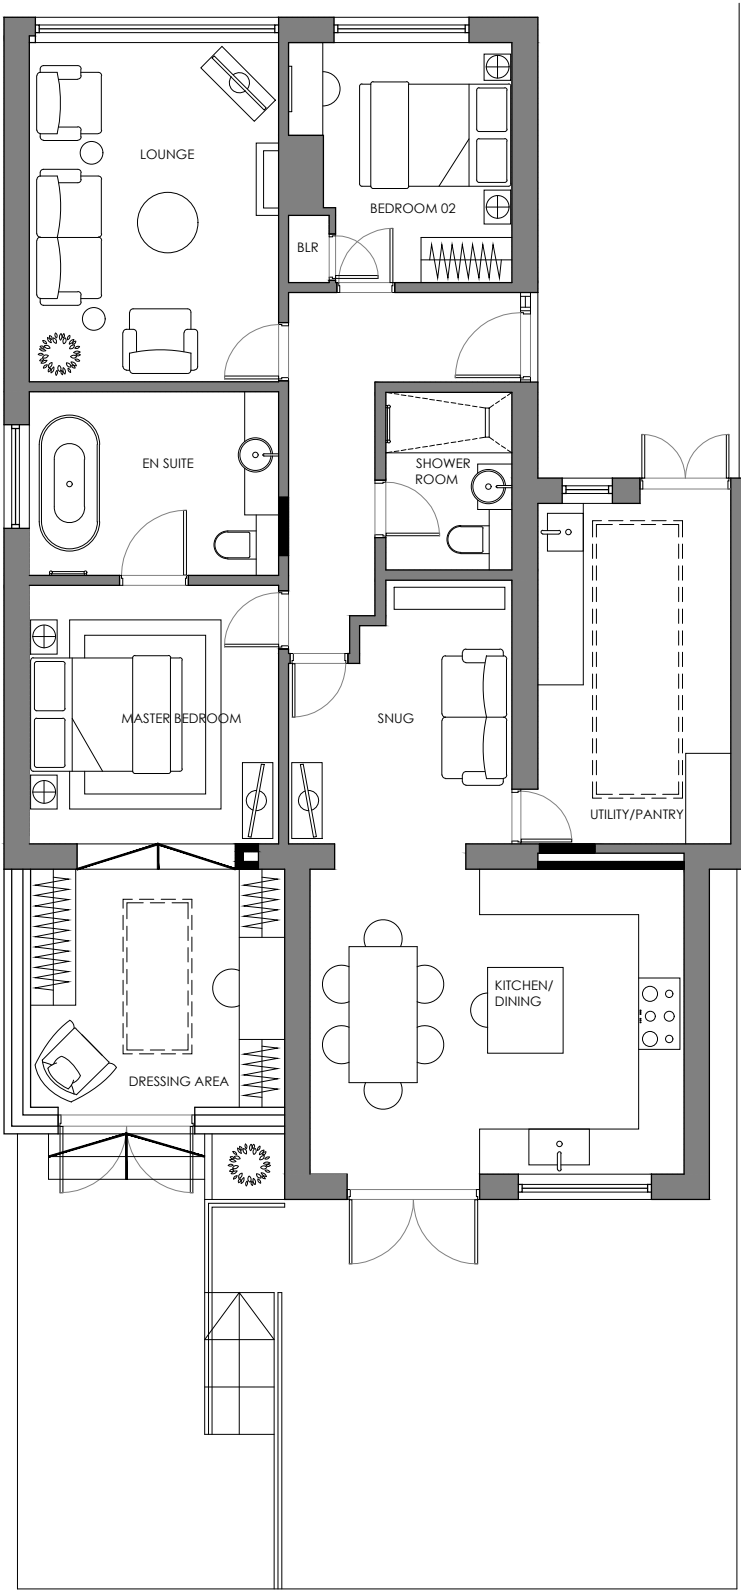

GROUND FLOOR PLAN
AS PROPOSED
Scale 1:100

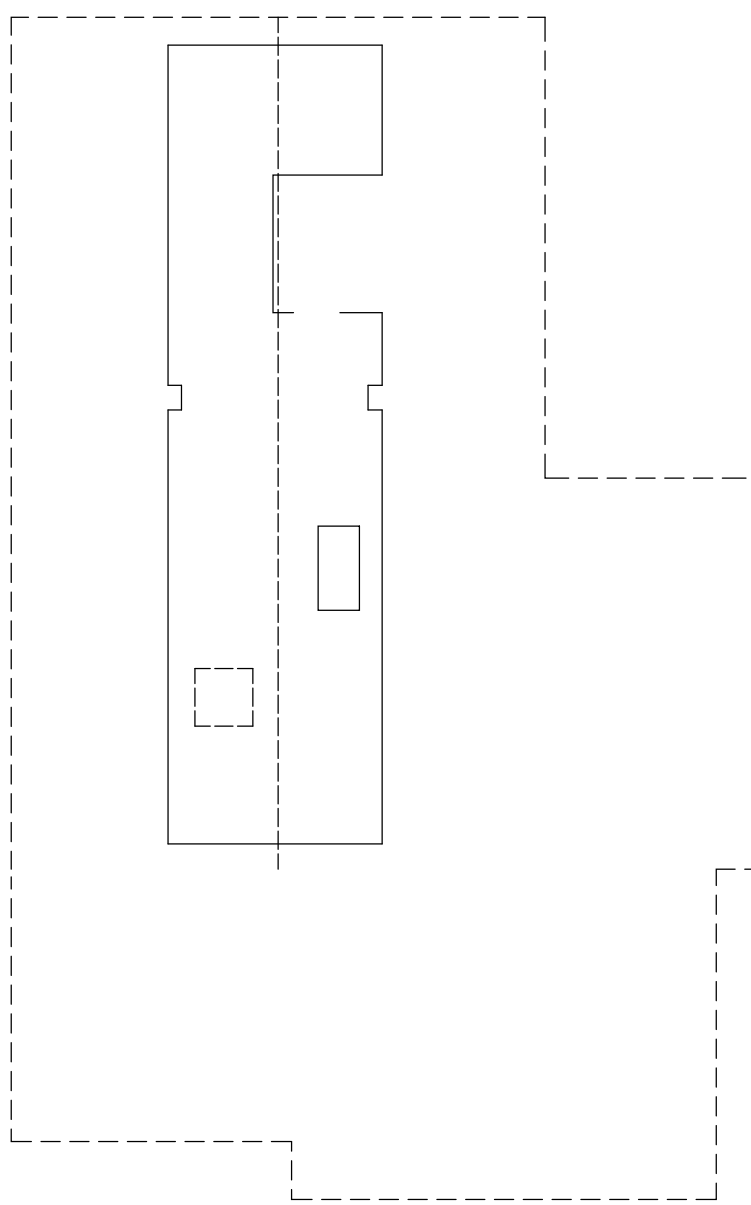


ATTIC FLOOR PLAN
AS PROPOSED
Scale 1:100

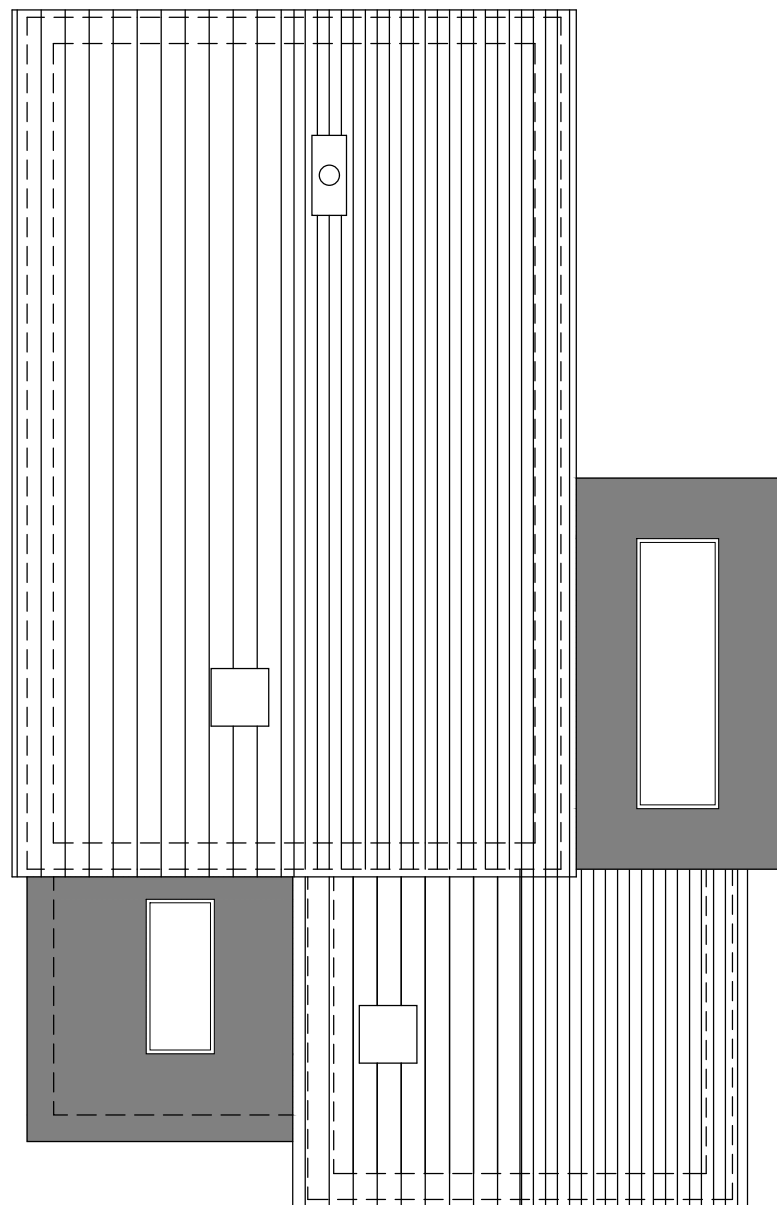

ROOF PLAN
AS PROPOSED
Scale 1:100




REAR ELEVATION
AS PROPOSED
Scale 1:100

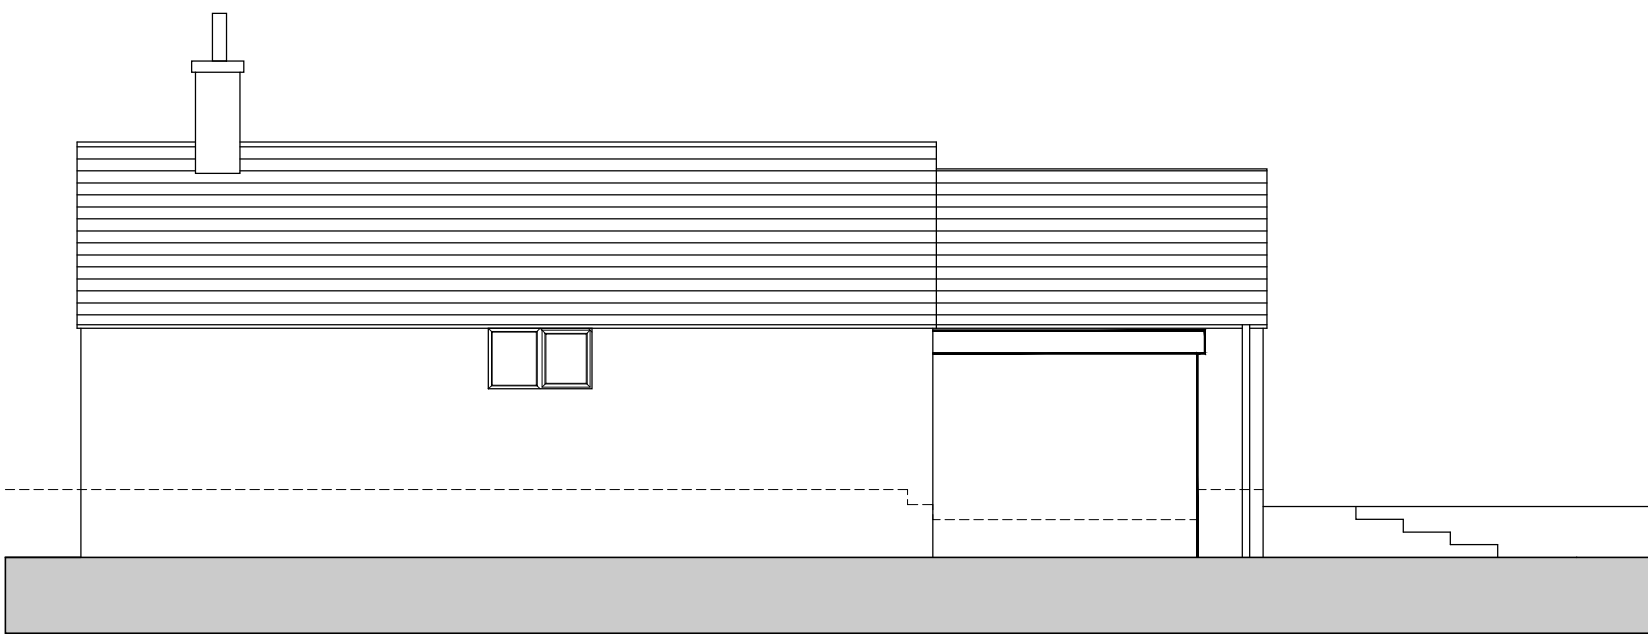

SIDE ELEVATION
AS PROPOSED
Scale 1:100



FRONT ELEVATION
AS PROPOSED
Scale 1:100

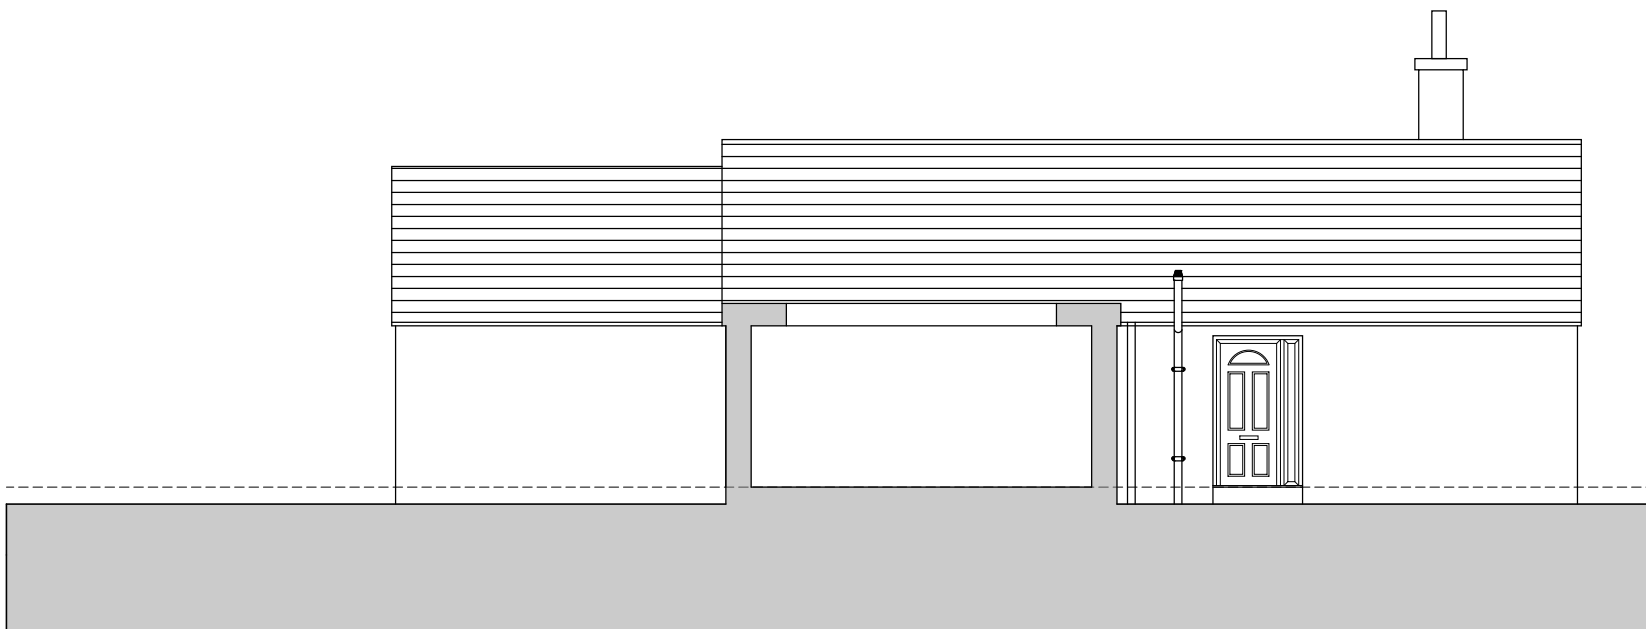

SIDE ELEVATION
AS PROPOSED
Scale 1:100

A	15/07/24	Updated to client comments	Jat.	Jat.
Rev.	Date	Amendments	By	App'd

Eight OneTwo

Architects

Tel_ +44 [0]7761 570735
Email_mail@eightonetwo.co.uk
www.eightonetwo.co.uk
Studio A5 Brooke's Mill_Armitage Bridge_Huddersfield_HD4 7NR

Drawing Status_
PLANNING

Client_
ONE VOICE DESIGN

Project_
18 SPRING LANE_ HOLMFIRTH

Drawing Title_
AS PROPOSED_ FLOOR PLANS + ELEVATIONS

Drawing Scale_	Drawn By_	Checked By_
1:100	Jat	Jat

Paper Size_	Drawn Date_	Checked Date_
A1	JUNE 2024	JULY 2024

Drawing Number_
26_811 101 A