



Notes_

PLANNING

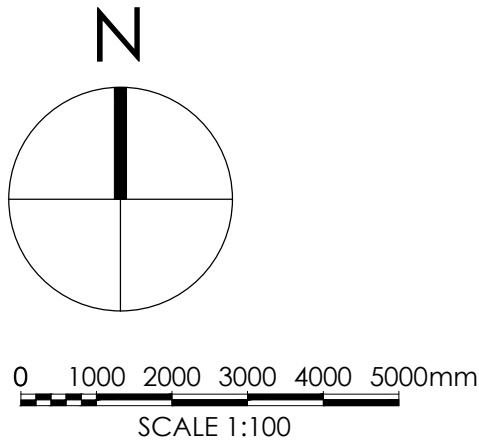


Note:
Surrounding contextual buildings and information are based on received ordinance survey drawings and are shown for illustrative purposes only. assumed site boundary is subject to confirmation to legal confirmation


Note:
Information is based on OS map and received information and is subject to full topographical survey.
Assumed site boundary and site constraints subject to legal confirmation.
All Legal easements and extent of existing underground services locations are subject to confirmation.

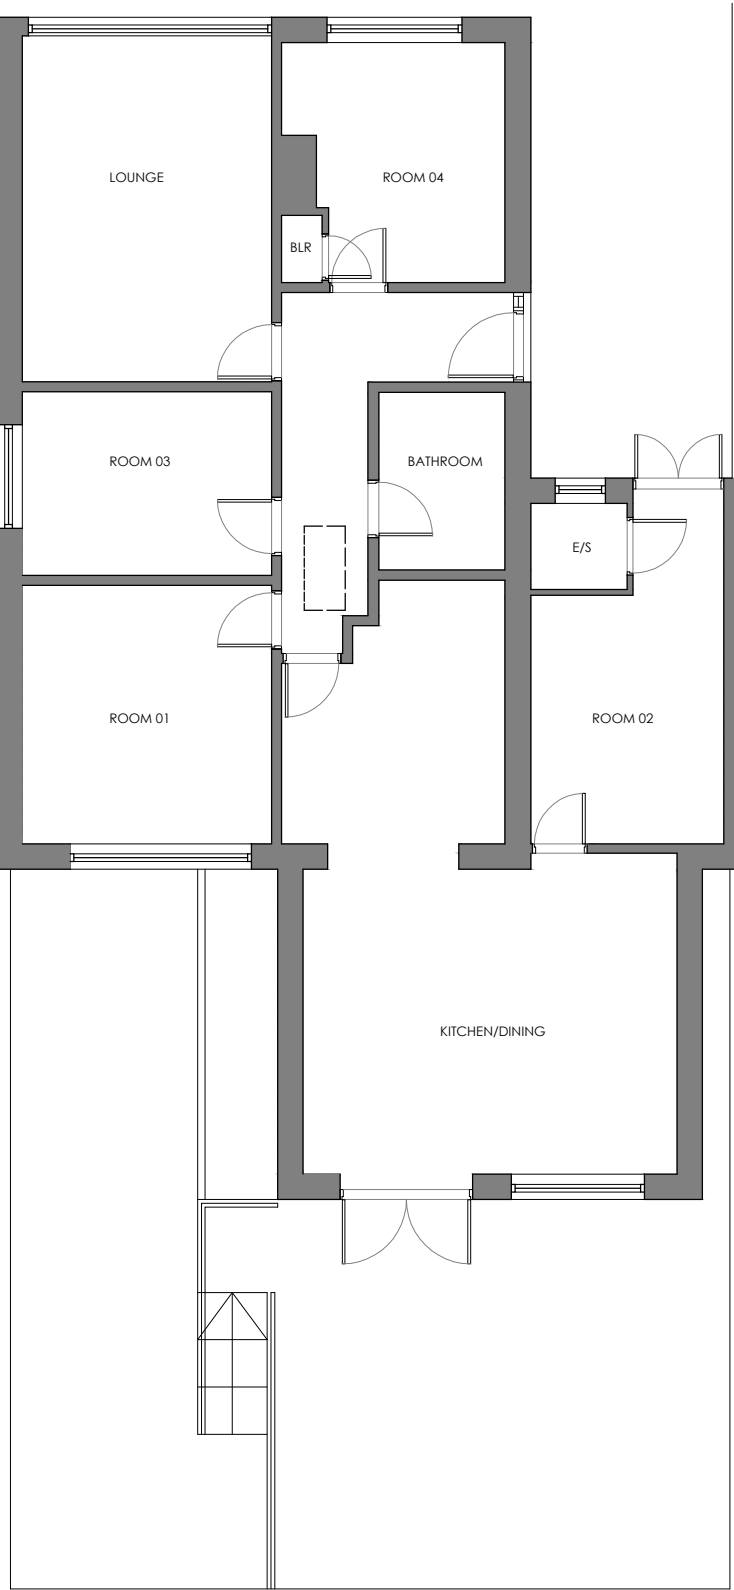

GROUND FLOOR PLAN
AS EXISTING
Scale 1:100

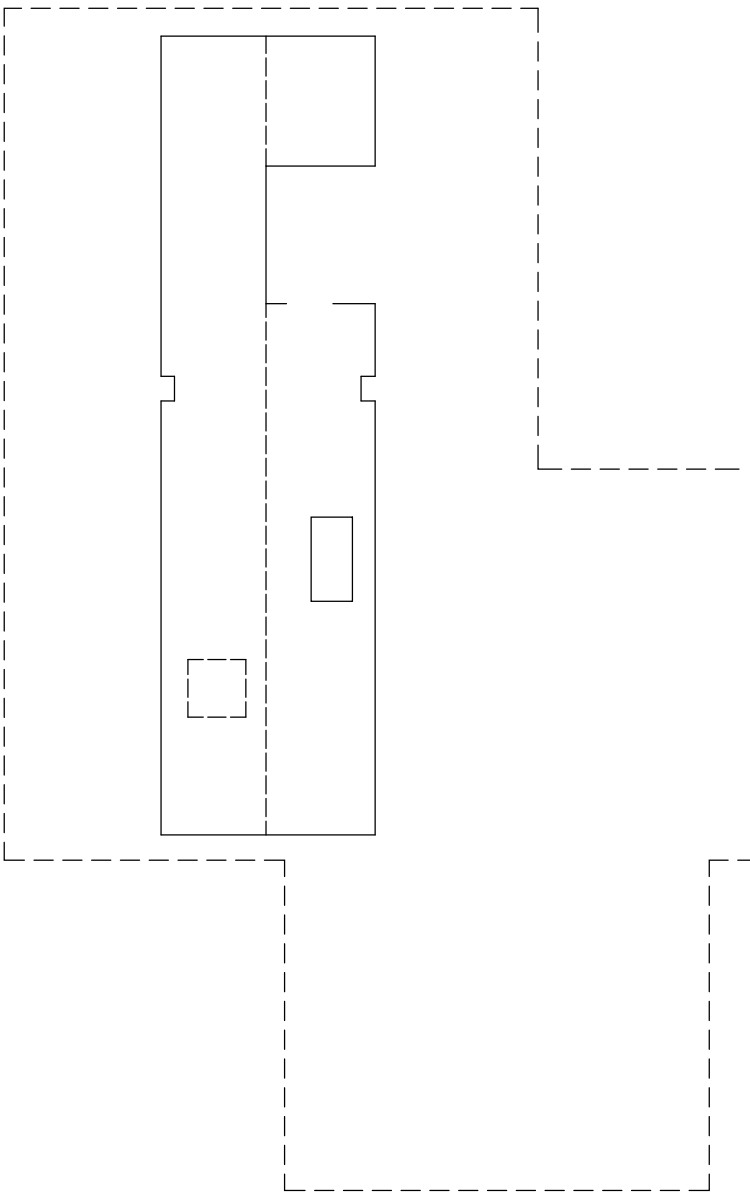


ATTIC FLOOR PLAN
AS EXISTING
Scale 1:100

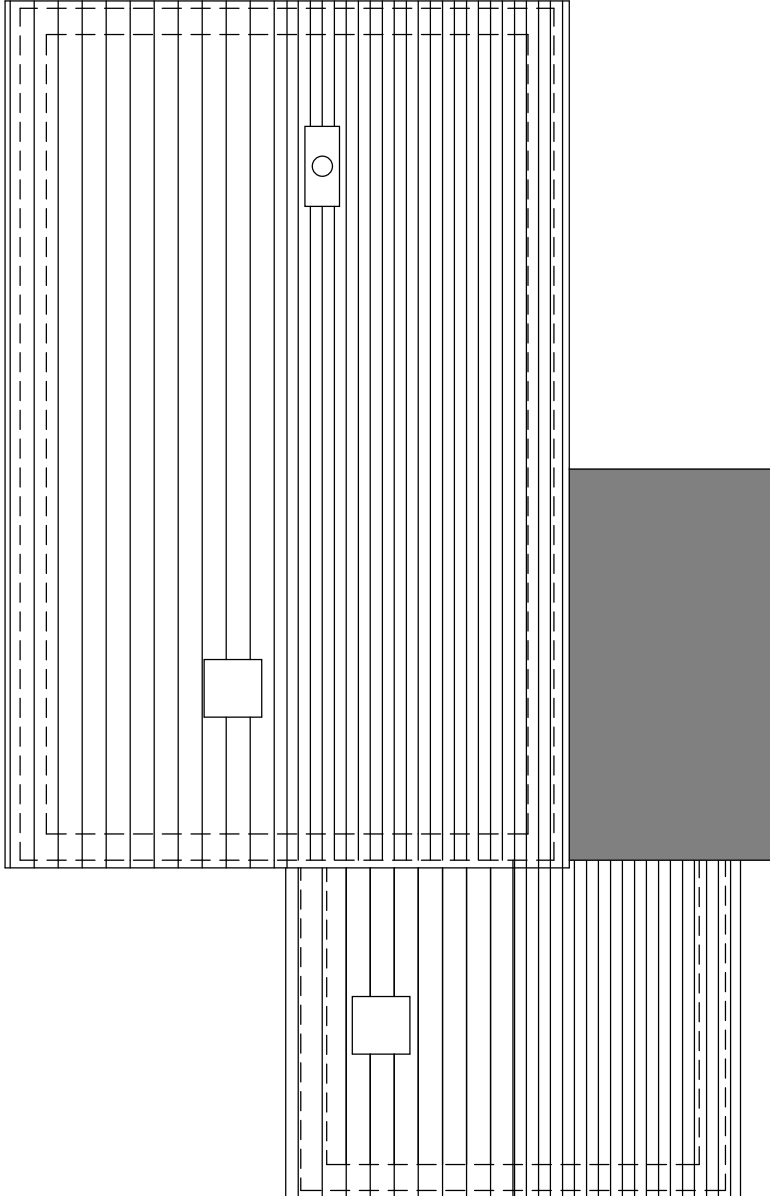

ROOF PLAN
AS EXISTING
Scale 1:100




REAR ELEVATION
AS EXISTING
Scale 1:100

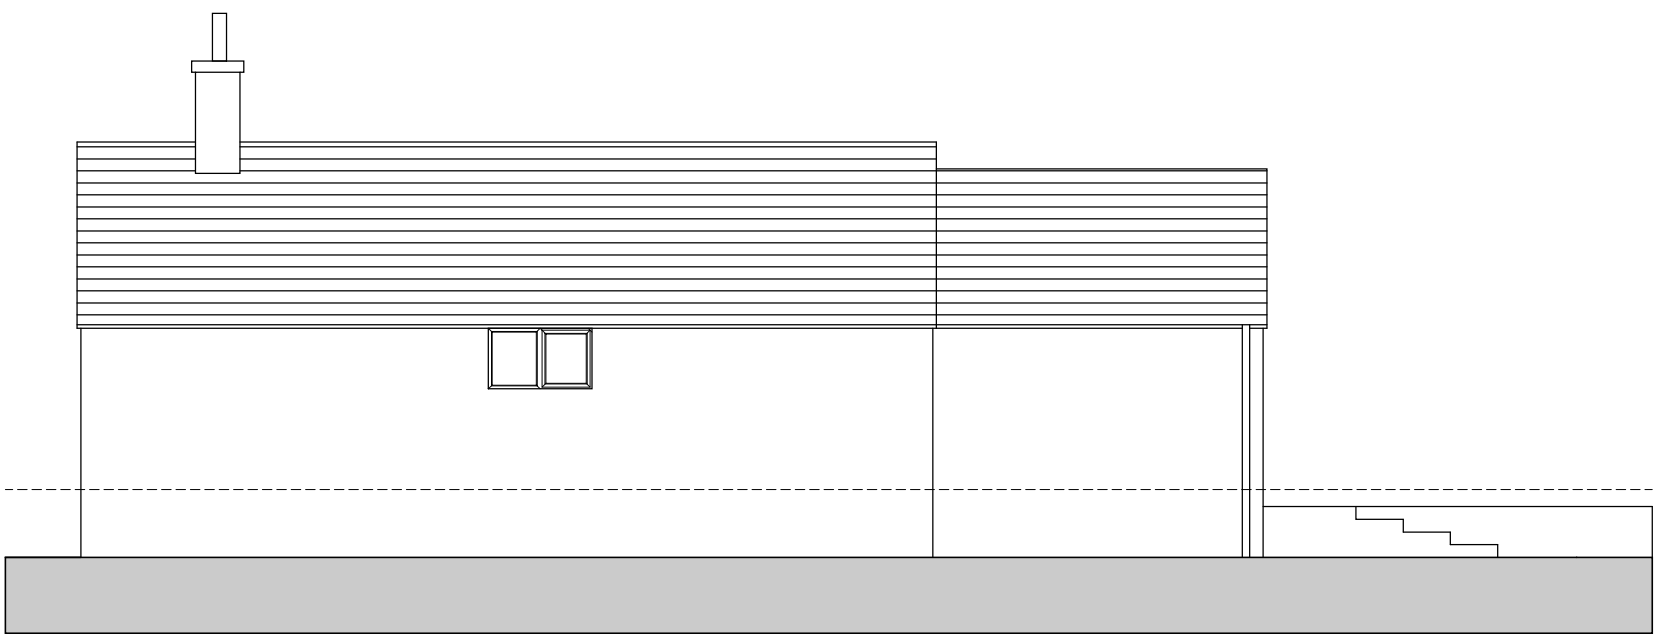

SIDE ELEVATION
AS EXISTING
Scale 1:100



FRONT ELEVATION
AS EXISTING
Scale 1:100

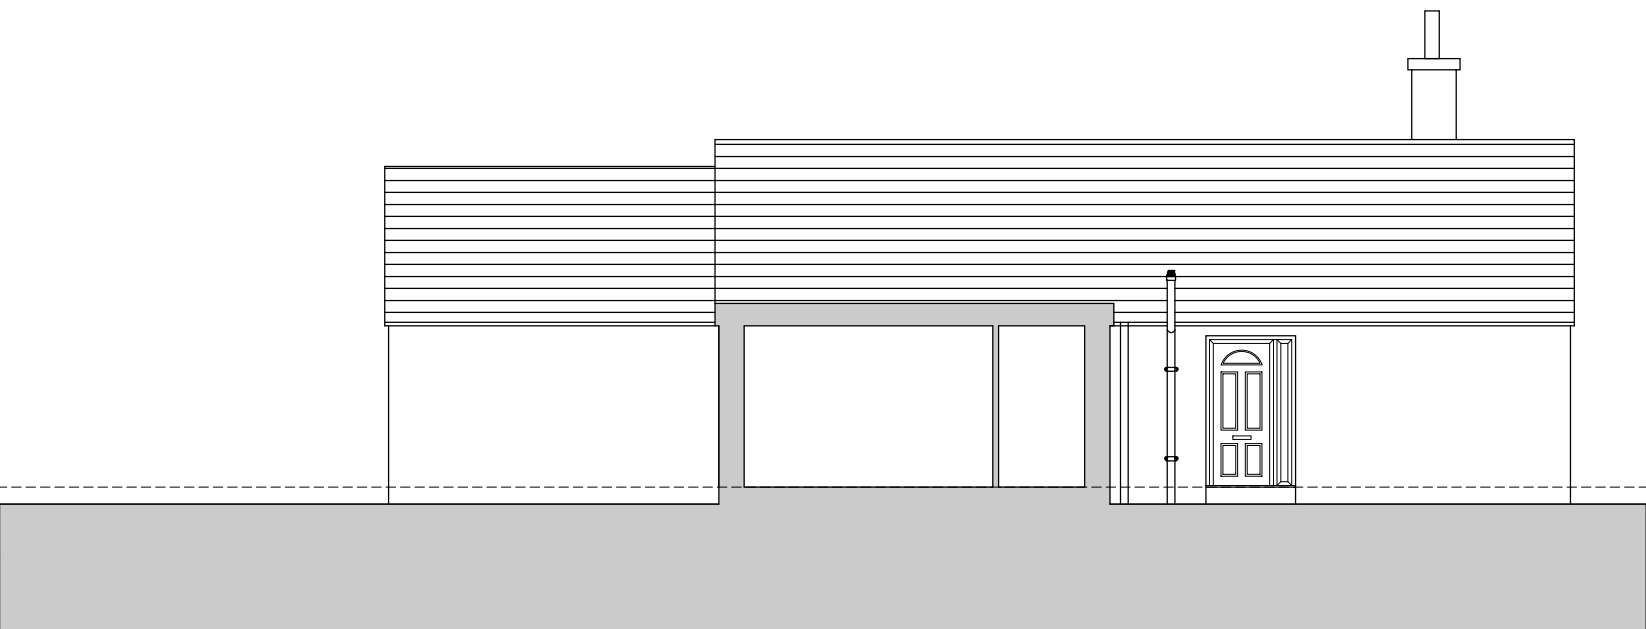

SIDE ELEVATION
AS EXISTING
Scale 1:100

Rev_ Date_ Amendment_ By_ Apr'd_

Eight OneTwo Architects

Tel_ +44 [0]7761 570735
Email_ mail@eightonetwo.co.uk
www.eightonetwo.co.uk
Studio A5 Brooke's Mill, Armitage Bridge, Huddersfield, HD4 7NR

Drawing Status_
PLANNING

Client_
ONE VOICE DESIGN

Project_
18 SPRING LANE, HOLMFIRTH

Drawing Title_
AS EXISTING_ FLOOR PLANS + ELEVATIONS

Drawing Scale_ 1:100
Drawn By_ JdL
Checked By_ JdL

Paper Size_ A1
Drawn Date_ JUNE 2026
Checked Date_ JULY 2026

Drawing Number_
26_811 100