


PROPOSED MATERIALS SCHEDULE

Walls	Natural stone Timber cladding
Roof	Green flat roof
Doors	Proprietary sectional garage door

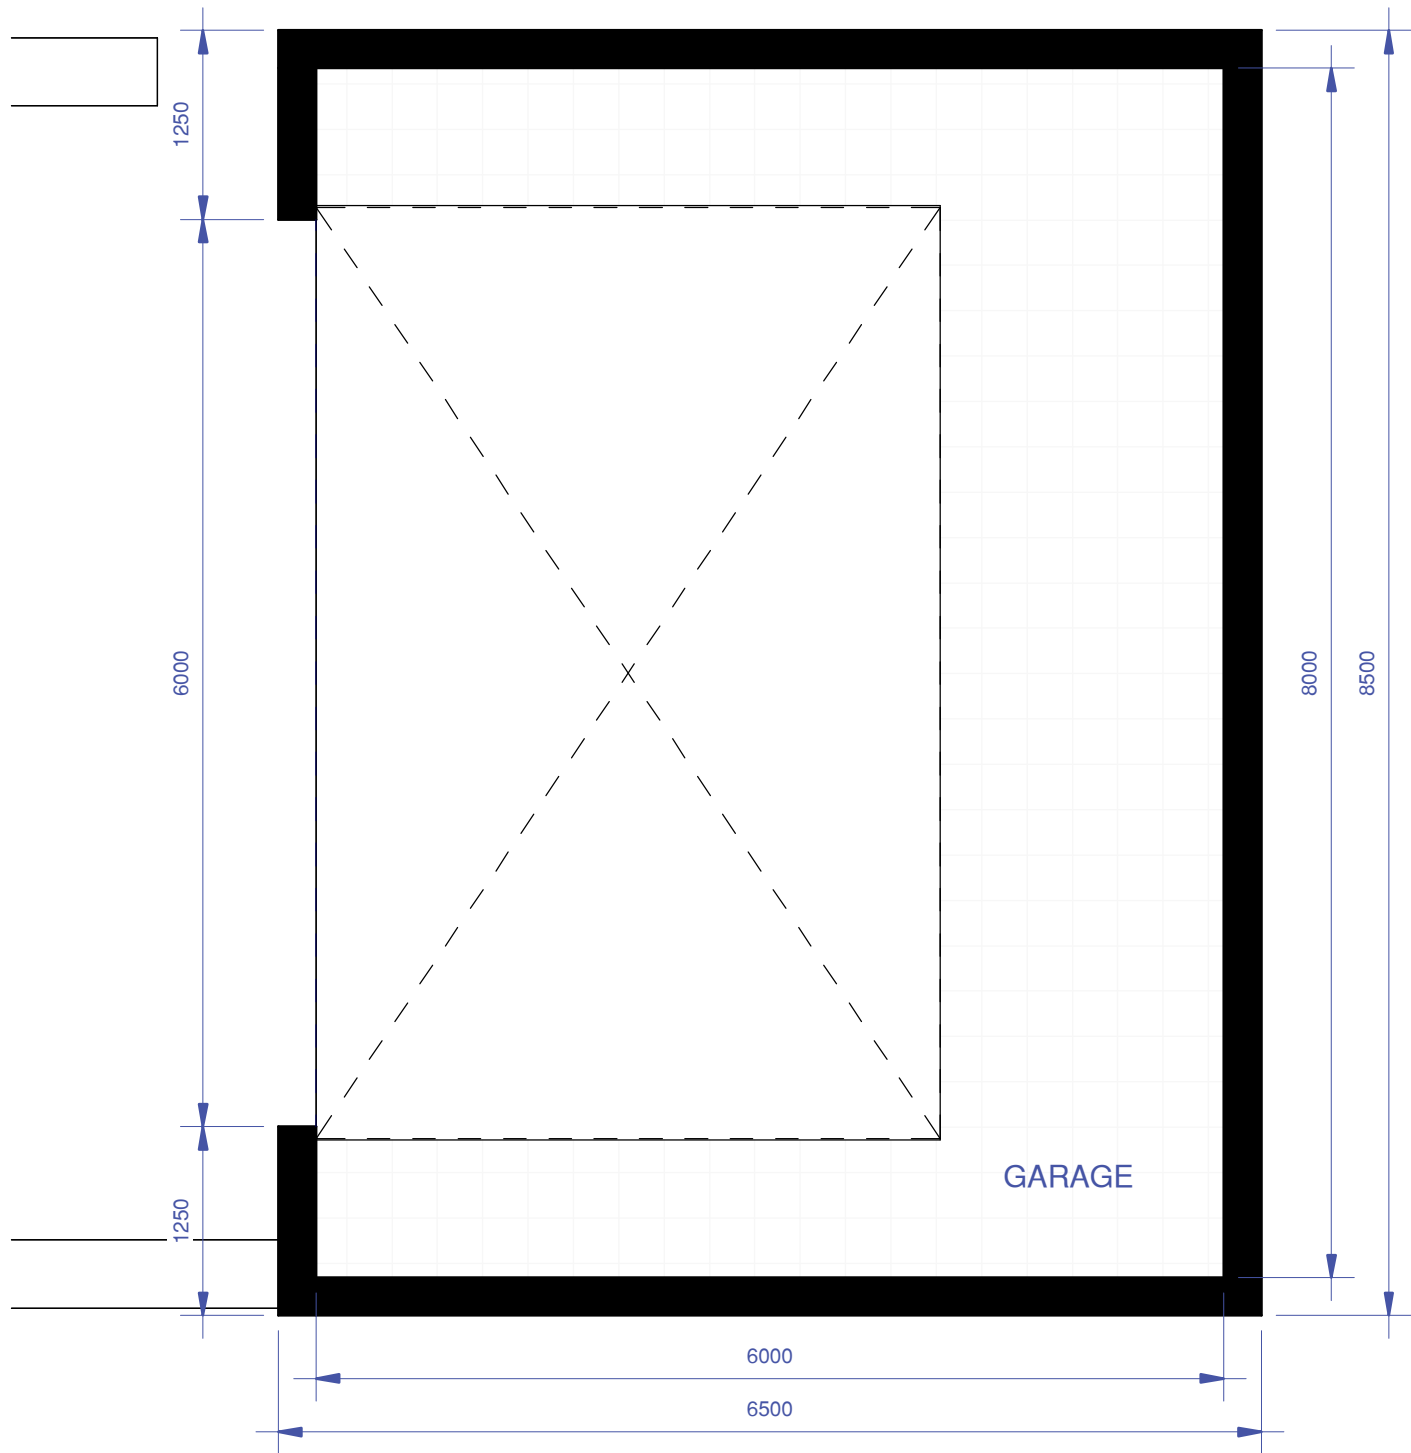

1 GROUND FLOOR PLAN
Scale - 1 : 50




2 SOUTH ELEVATION
Scale - 1 : 100



4 NORTH ELEVATION
Scale - 1 : 100



3 WEST ELEVATION
Scale - 1 : 100

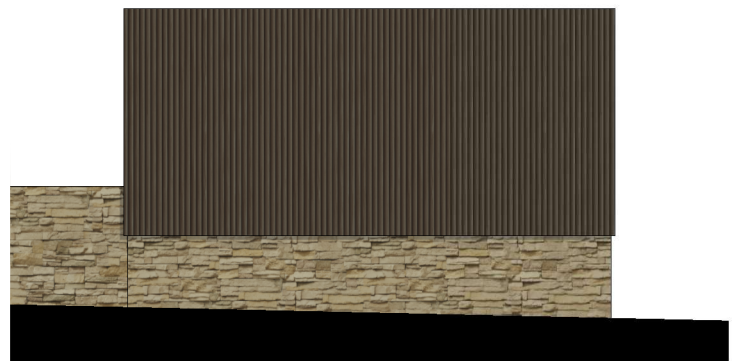

5 EAST ELEVATION
Scale - 1 : 100

Rev C -20/07/26 - Garage re-sized and repositioned
Rev B -20/10/24 - Walls adjacent driveway to be max 1m high when measured from adjacent ground level
Rev A -17/10/24 - Updated in line with amended site plan

Revisions



Client
Longwood Property Management (UK) Ltd

Project
Land at Occupation Road
Off Birkby Road,
Huddersfield, HD2 2ES

Drawing title
Garage Floor Plan and Elevations as Proposed

PLANNING APPLICATION

Scale @ A2
As indicated

Drawn by
Author

Date
20/07/2026 15:51:35

App'd
Checker

Drawing no
24.002/ (AL)03

Rev
C