



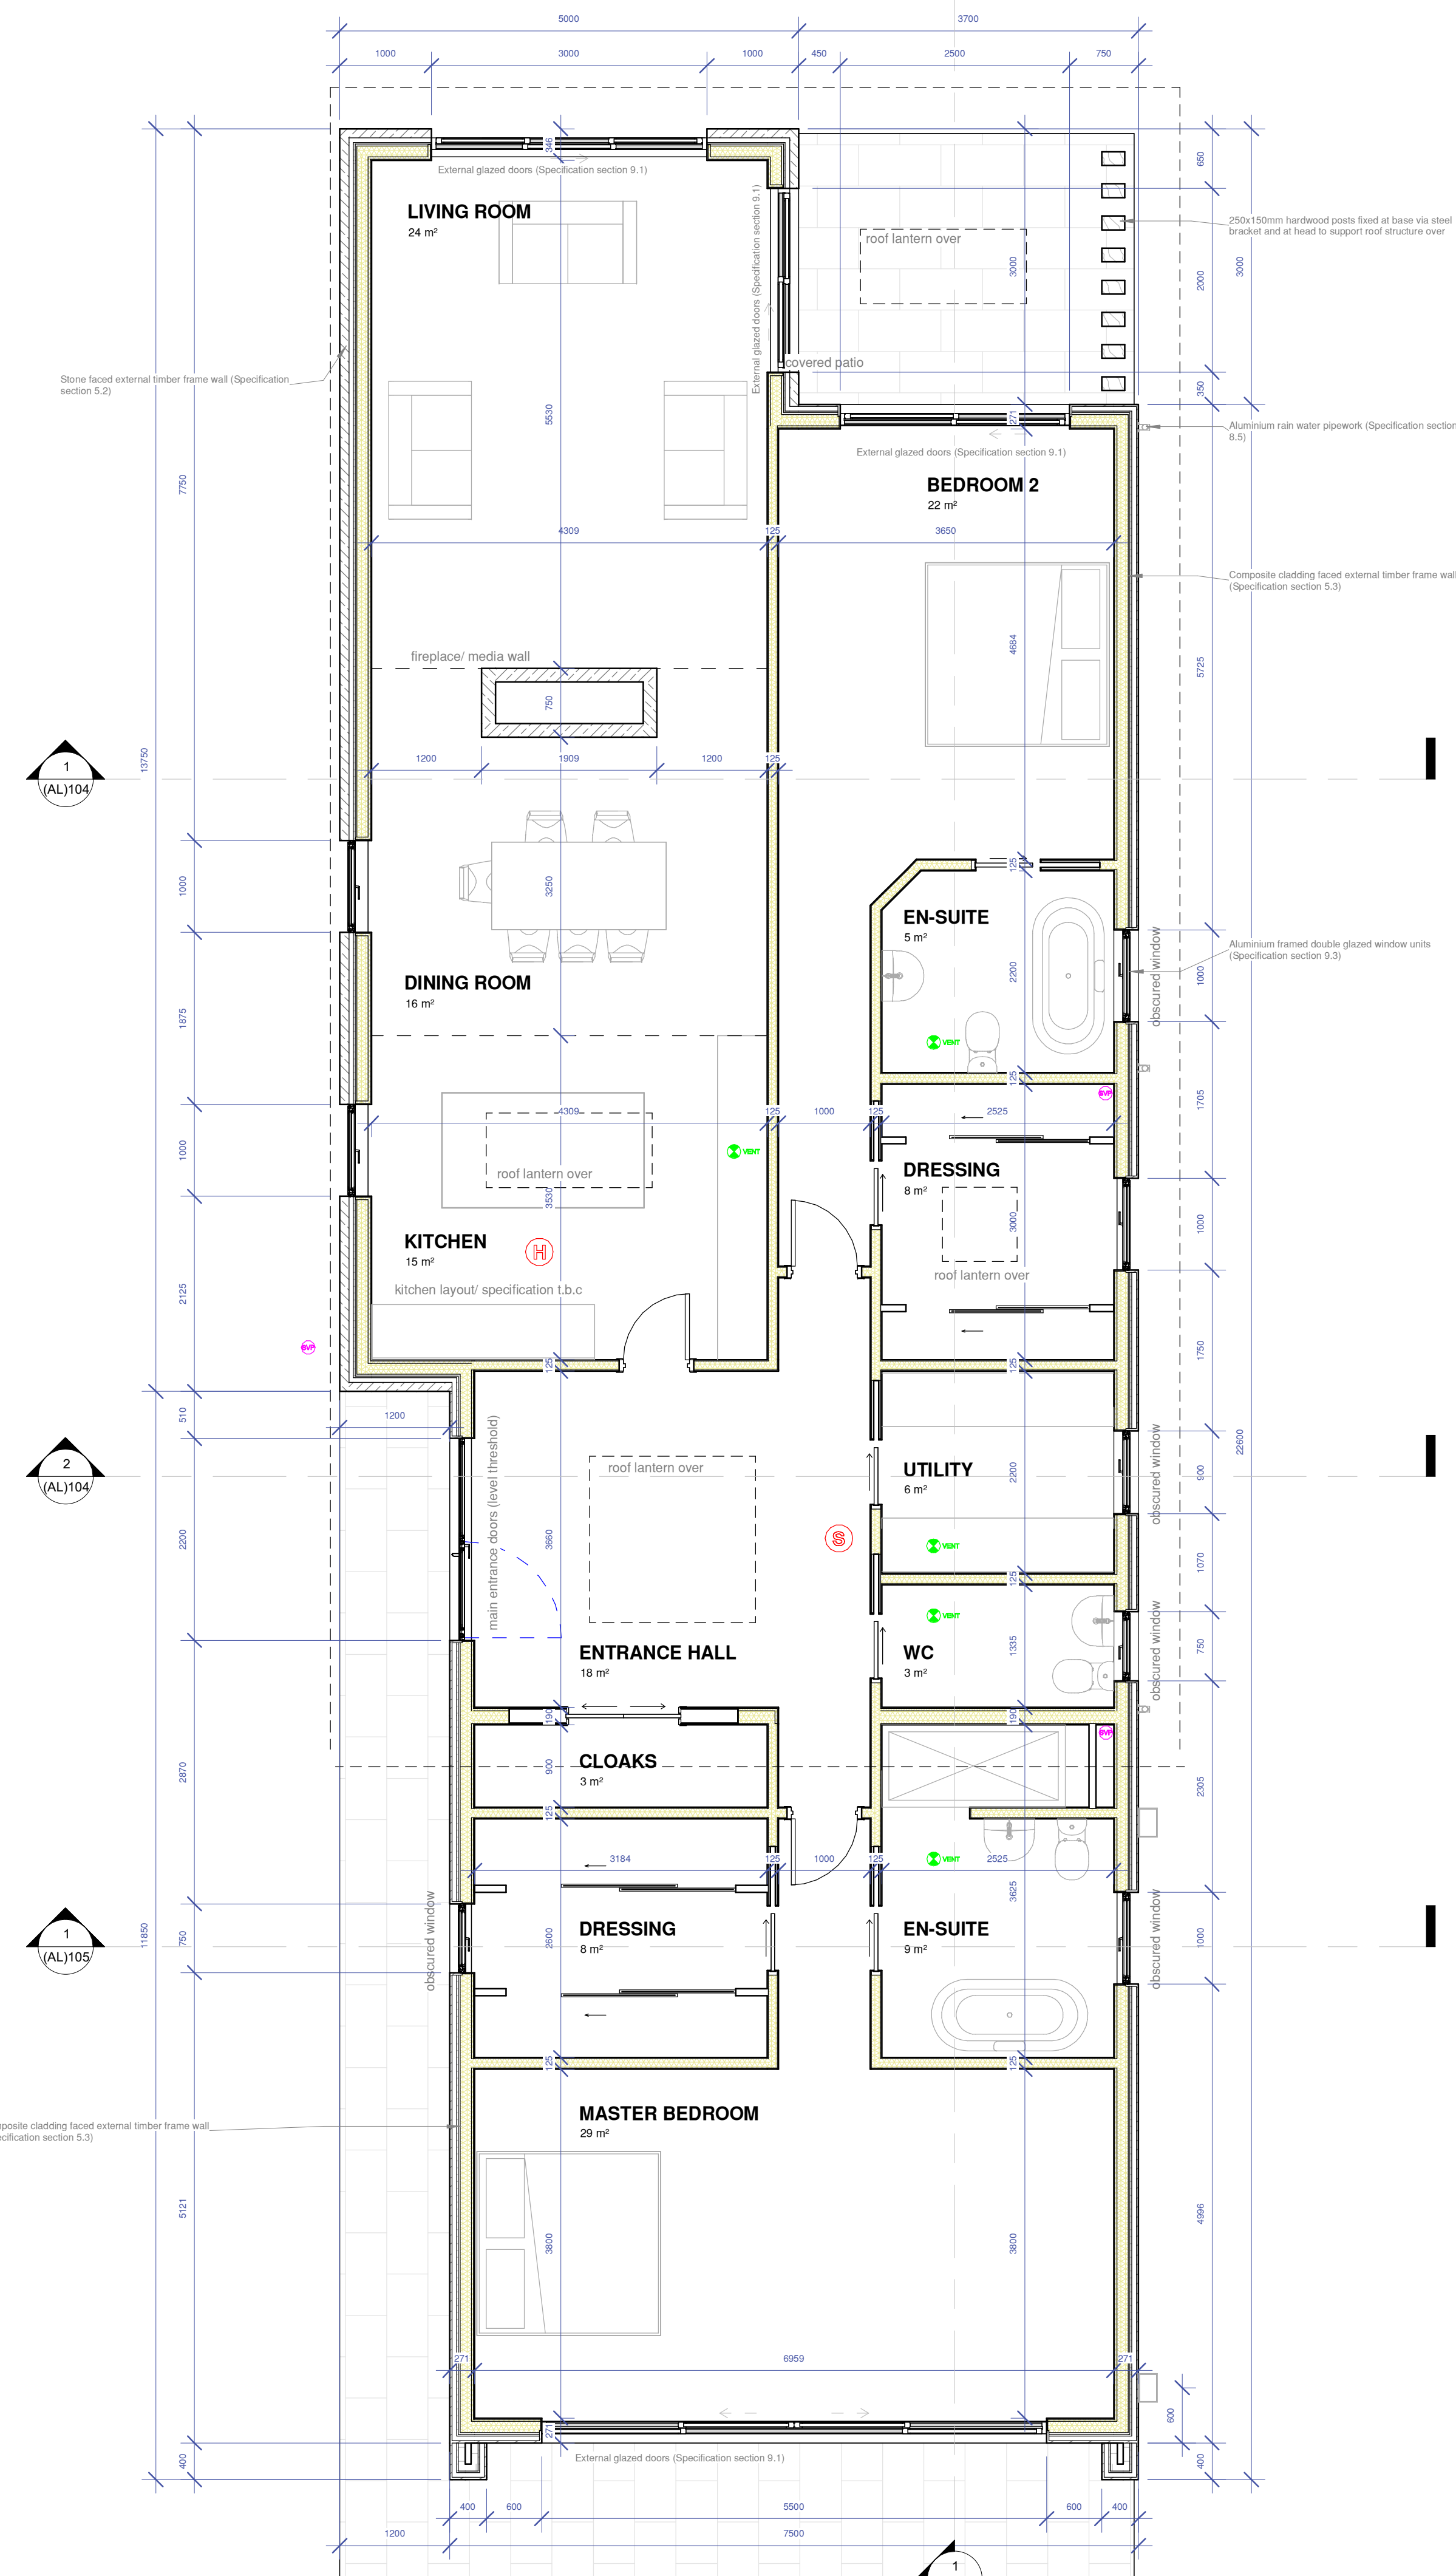

2 ROOF PLAN
Scale - 1 : 50

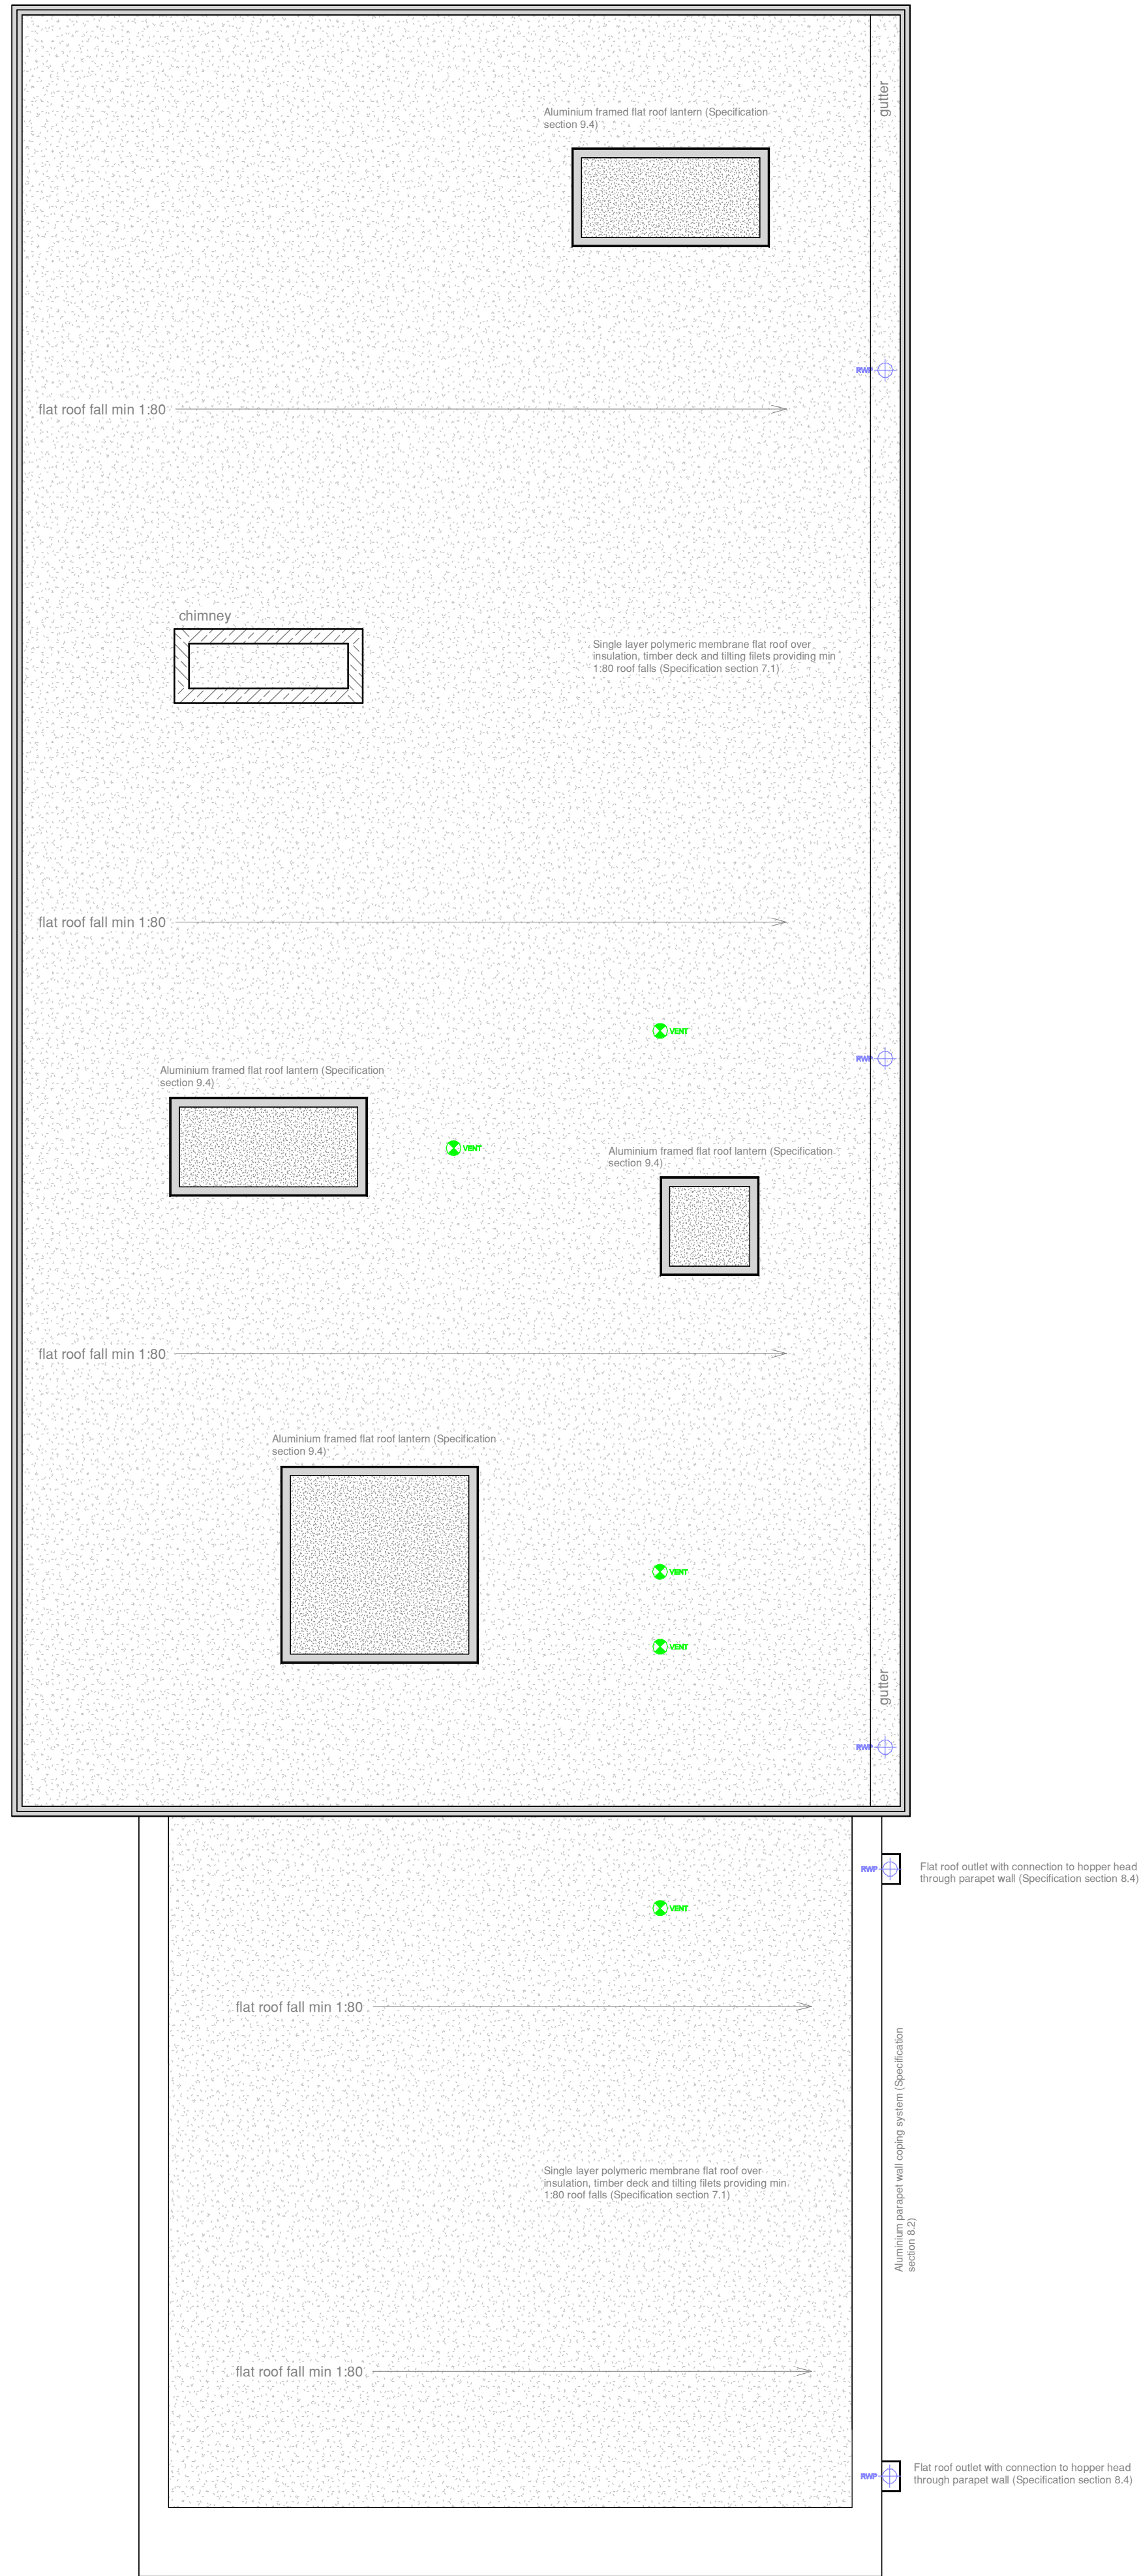

Rev A -22/06/26- Building setting out adjusted to suit new legal boundary information

Revisions

NORTHLIGHT
ARCHITECTURAL CONSULTANTS

The Media Centre
7 Northumbria Street
Huddersfield
HD1 1RL
t: 01484 505050
e: info@northlight.co.uk

Client
Longwood Property Management (UK) Ltd

Project
**Land at Occupation Road
Off Birkby Road,
Huddersfield, HD2 2ES**

Drawing title
Bungalow Floor & Roof Plans as Proposed

BUILDING REGULATIONS

Scale @ A1
1 : 50

Drawn by
CG

Date
05/06/25

Drawing no.
24.002/ (AL)101

Rev
A