



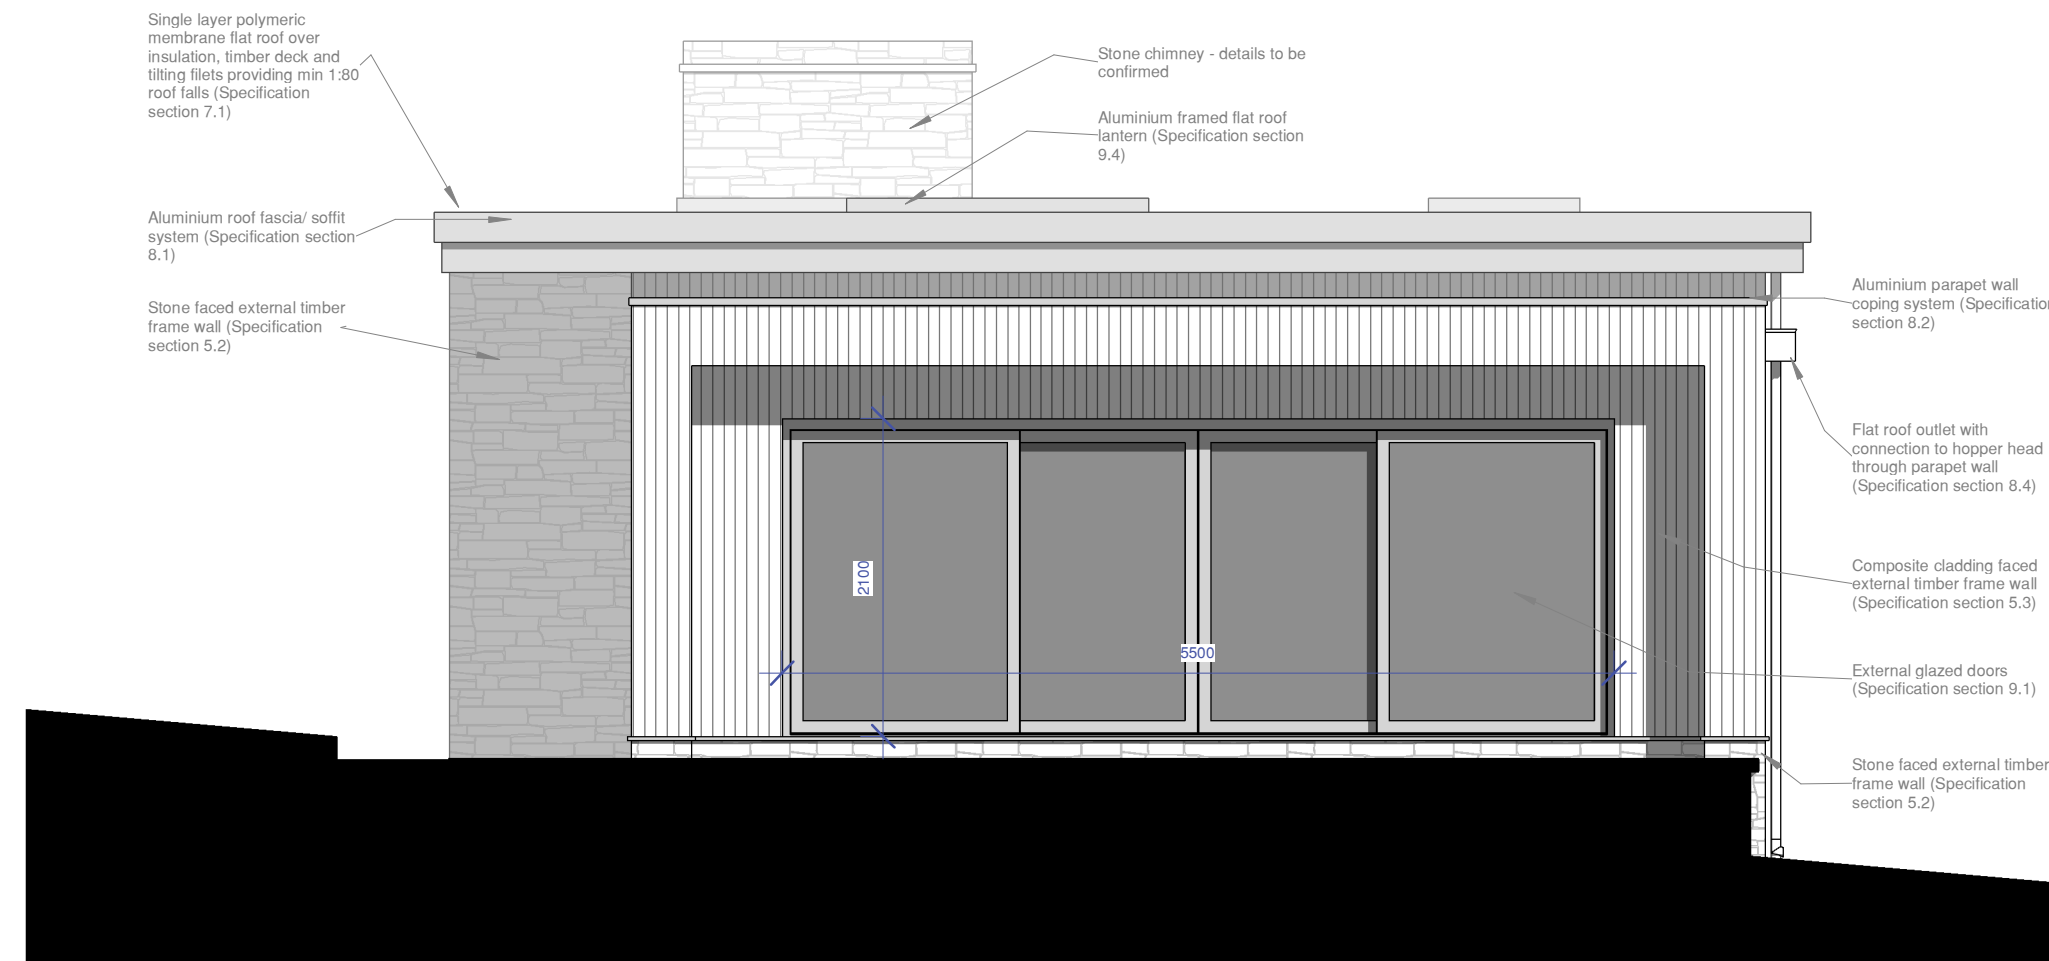

1 NORTH ELEVATION
Scale - 1 : 50



2 SOUTH ELEVATION
Scale - 1 : 50

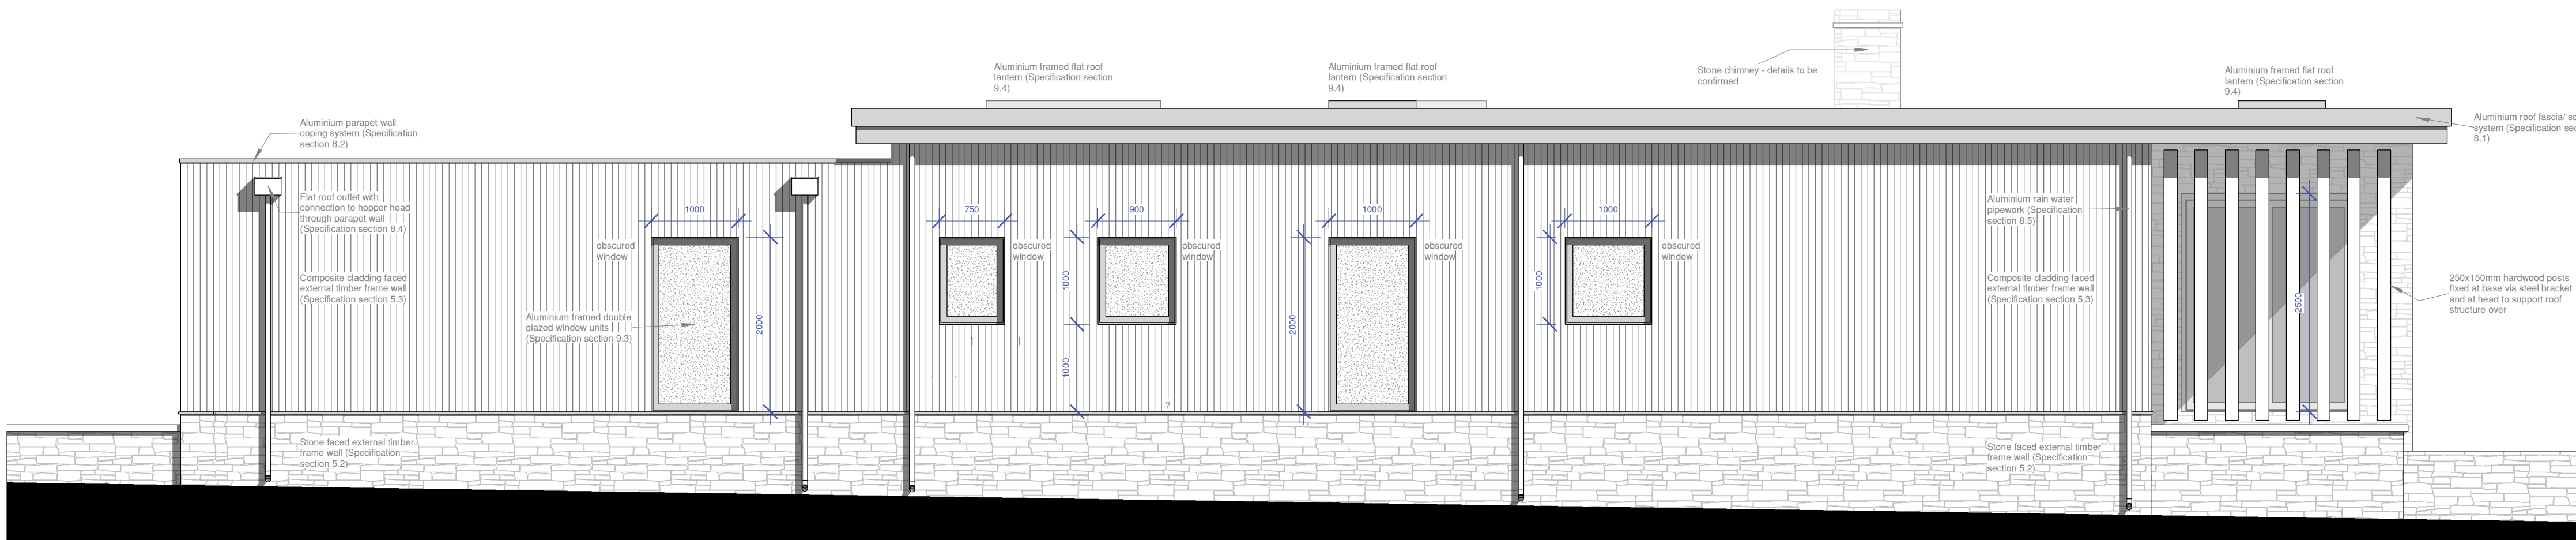

3 EAST ELEVATION
Scale - 1 : 50



4 WEST ELEVATION
Scale - 1 : 50

Rev B -01/07/26- Window/ door opening dimensions added
Rev A -22/06/26- Updated in line with amended floor plan

Revisions



Client
Longwood Property Management (UK) Ltd

Project
**Land at Occupation Road
Off Birkby Road,
Huddersfield, HD2 2ES**

Drawing title
Bungalow Elevations as Proposed

BUILDING REGULATIONS

Scale @ A1

1 : 50

Date

05/06/25

Drawing no.

24.002/

Rev

g: Northlight Architectural Consultants Ltd 2020

Drawn by

Author

Acq'd

Checker

Rev

B