



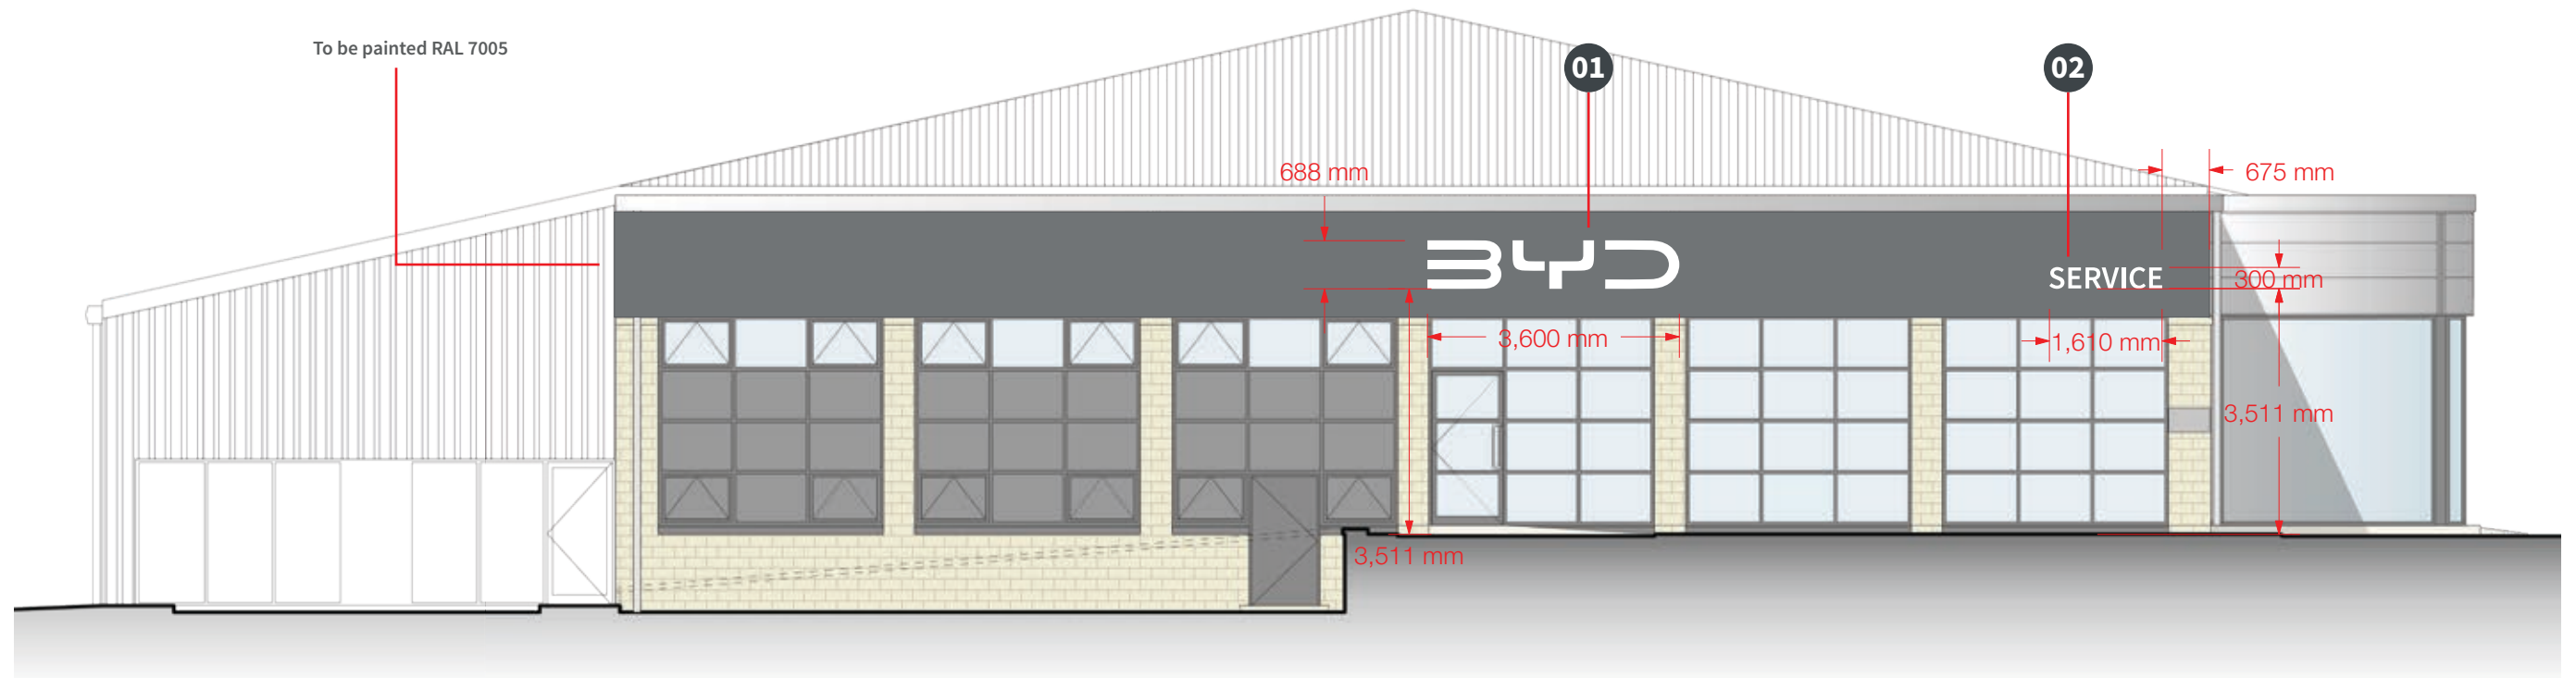

Proposed North Elevation (Building 2)

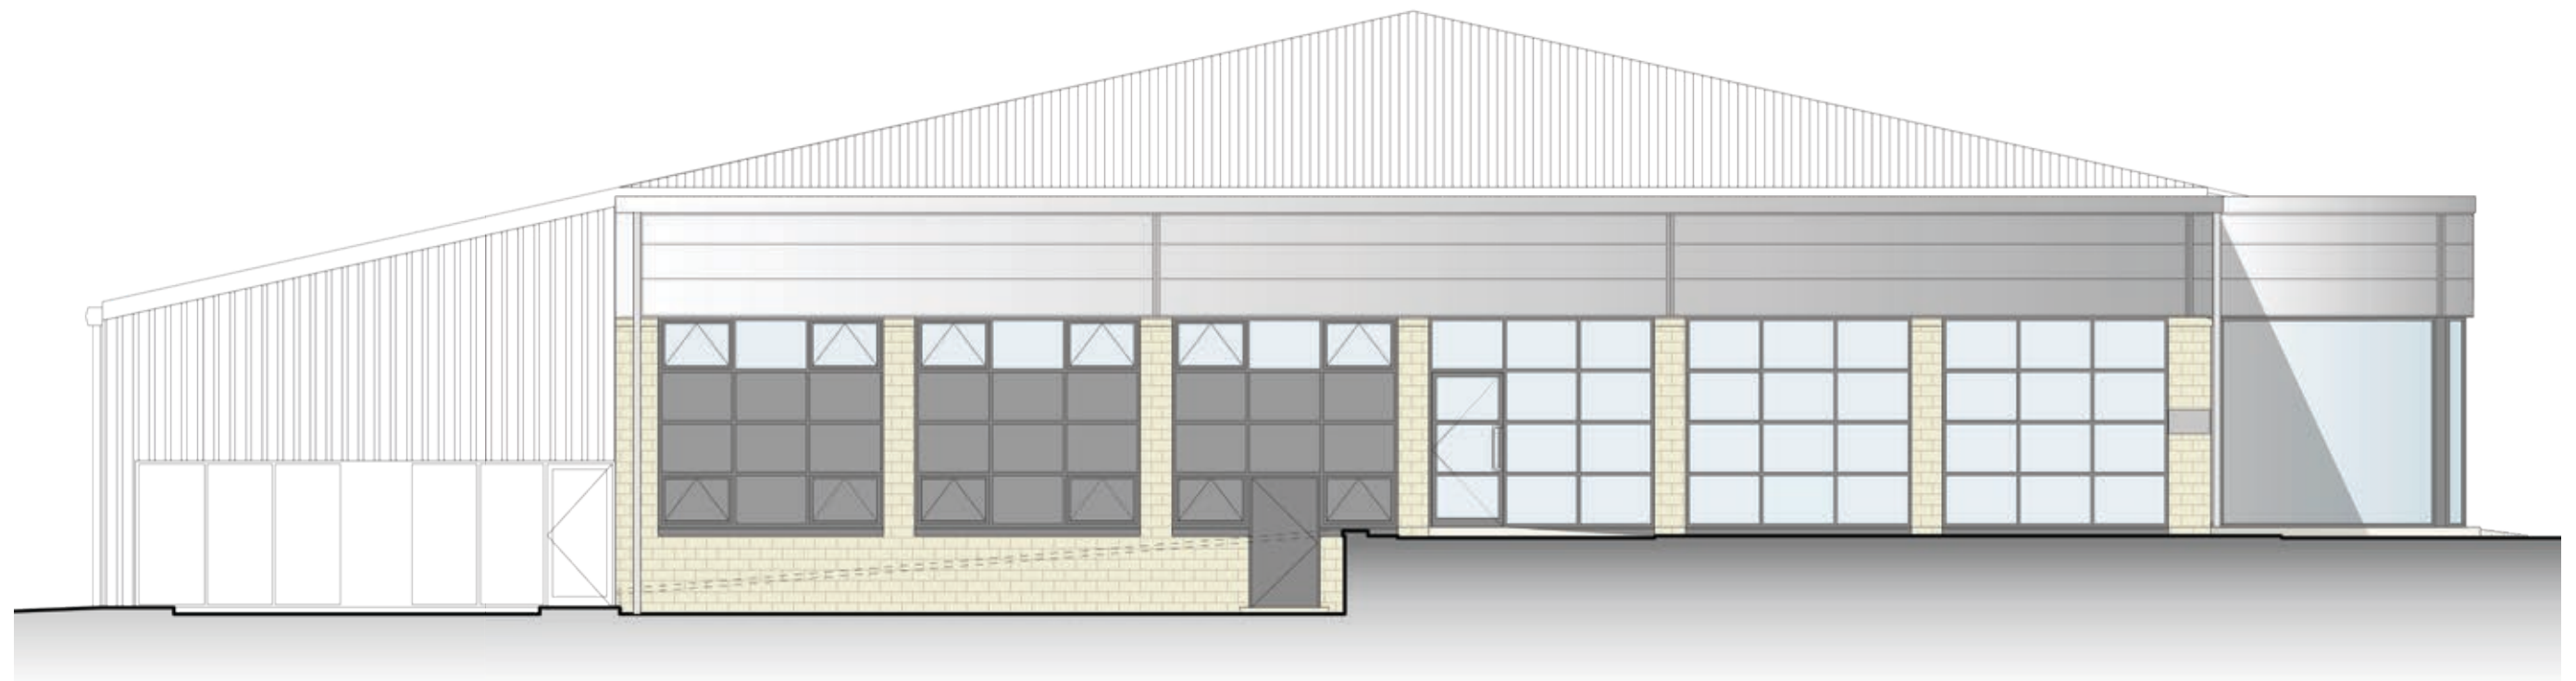

Existing North Elevation (Building 2)

SCALE 1 : 100 0m 1m 2m 3m 4m 5m  
 SCALE 1 : 1 0mm 10mm 20mm 40mm  
 @A3

No. 32981v01

Client BYD

Created 07-07-26

Typeface Source Pro Bold / Gill Sans

Issue 01 - 07-07-26

Project Perrys Huddersfield

Designer B Carter

Colours



Page 04 of 09

Location HD1 6AP

Approved S Abosch

This scheme is a visual representation of our signage proposal. Sizes, colours and physical attributes of the actual signage may vary due to the limitations of the manufacturing process.  
 This document is the property of Omega Signs Ltd and must not be passed on to third parties without prior consent. Any unauthorised use of this document will result in a design fee being charged.  
 Copyright © Omega Signs 2024.

Omega Signs Limited  
 Newmarket Approach,  
 Leeds, LS9 0RJ  
 0113 240 3000  
 info@omega-signs.co.uk  
 www.omega-signs.co.uk

**omega** signs