


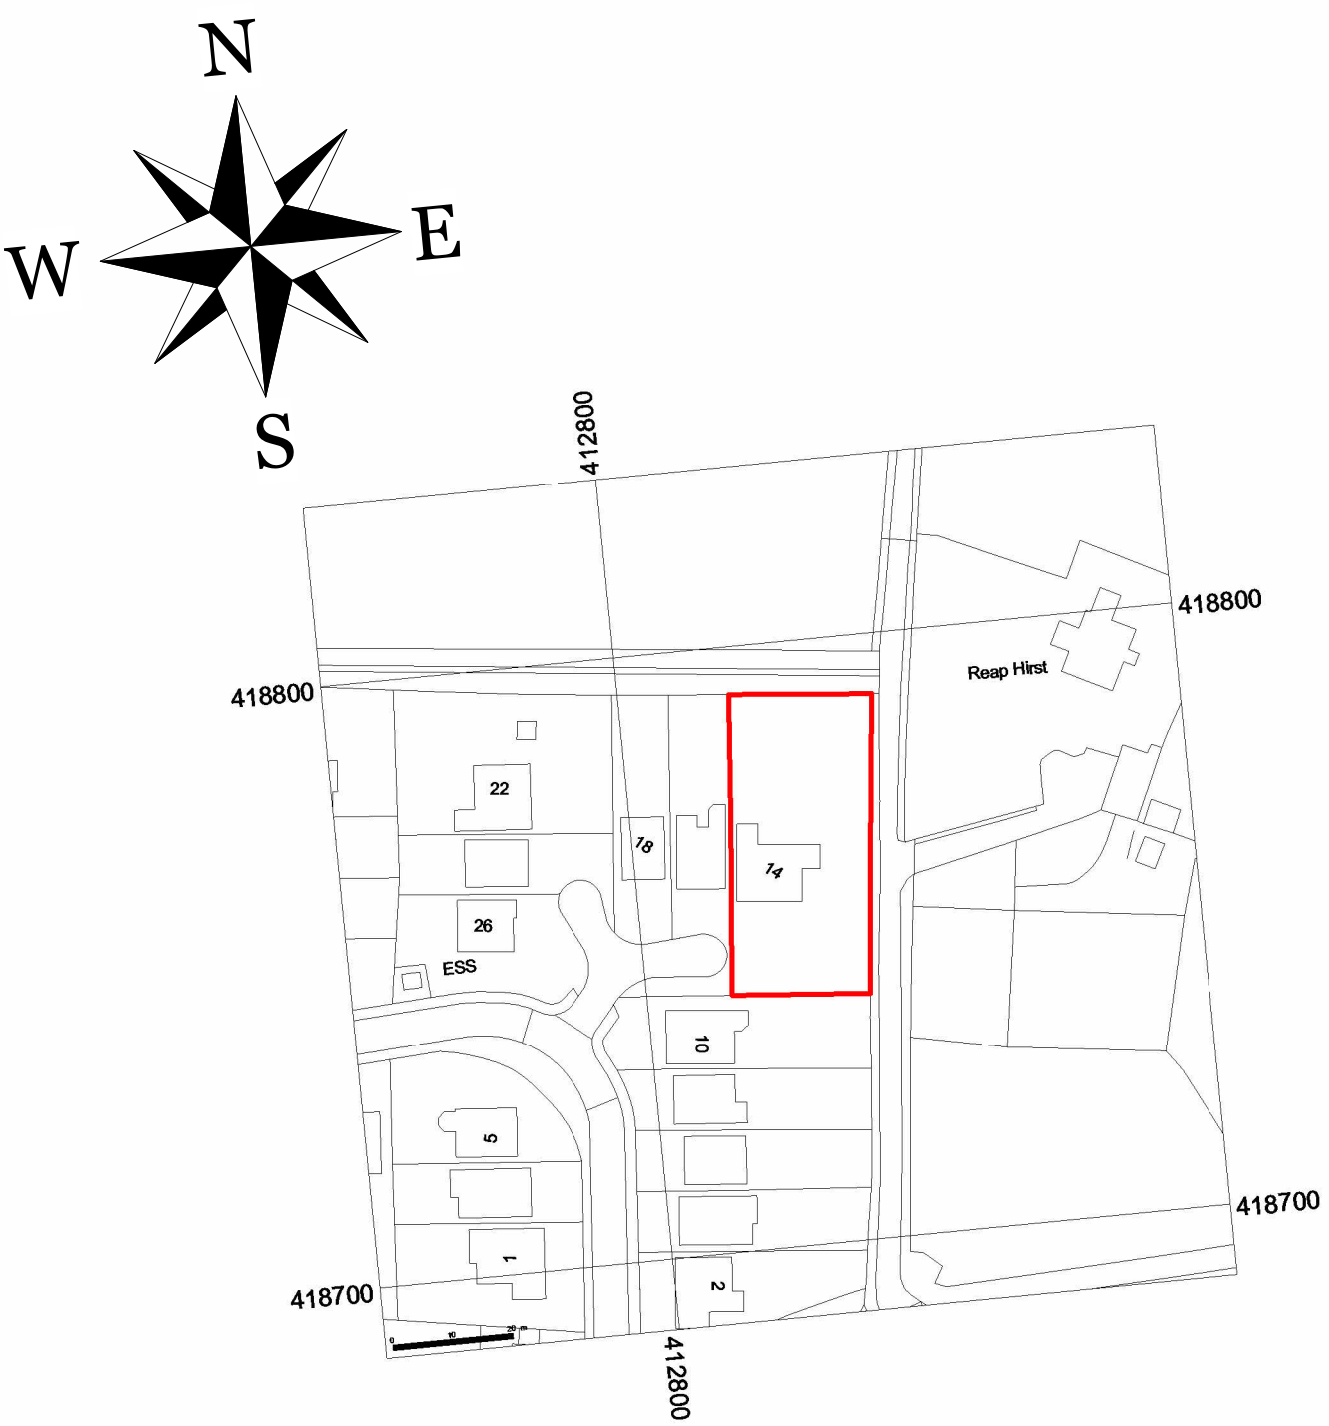

Location Plan
1 : 1250



Proposed Site Plan
1 : 200

Note:

All Dimensions Are Approximate
And TBC On Site By Contractor

TREND
ARCHITECTURE
T: 01484 941051
plan@trendarchitecture.co.uk
www.trendarchitecture.co.uk

Project Name
14 Ridge View Drive, Huddersfield, HD2 2EX

Drawing Title:
Location & Proposed Site Plan-Option 3

Drawing Number: TR-A26-0405-003
Scale: As indicated@A1

Date: 17/07/26
Revision: C

Drawn By: AM
Checked by: JA

Reason For Issue:
Planning