



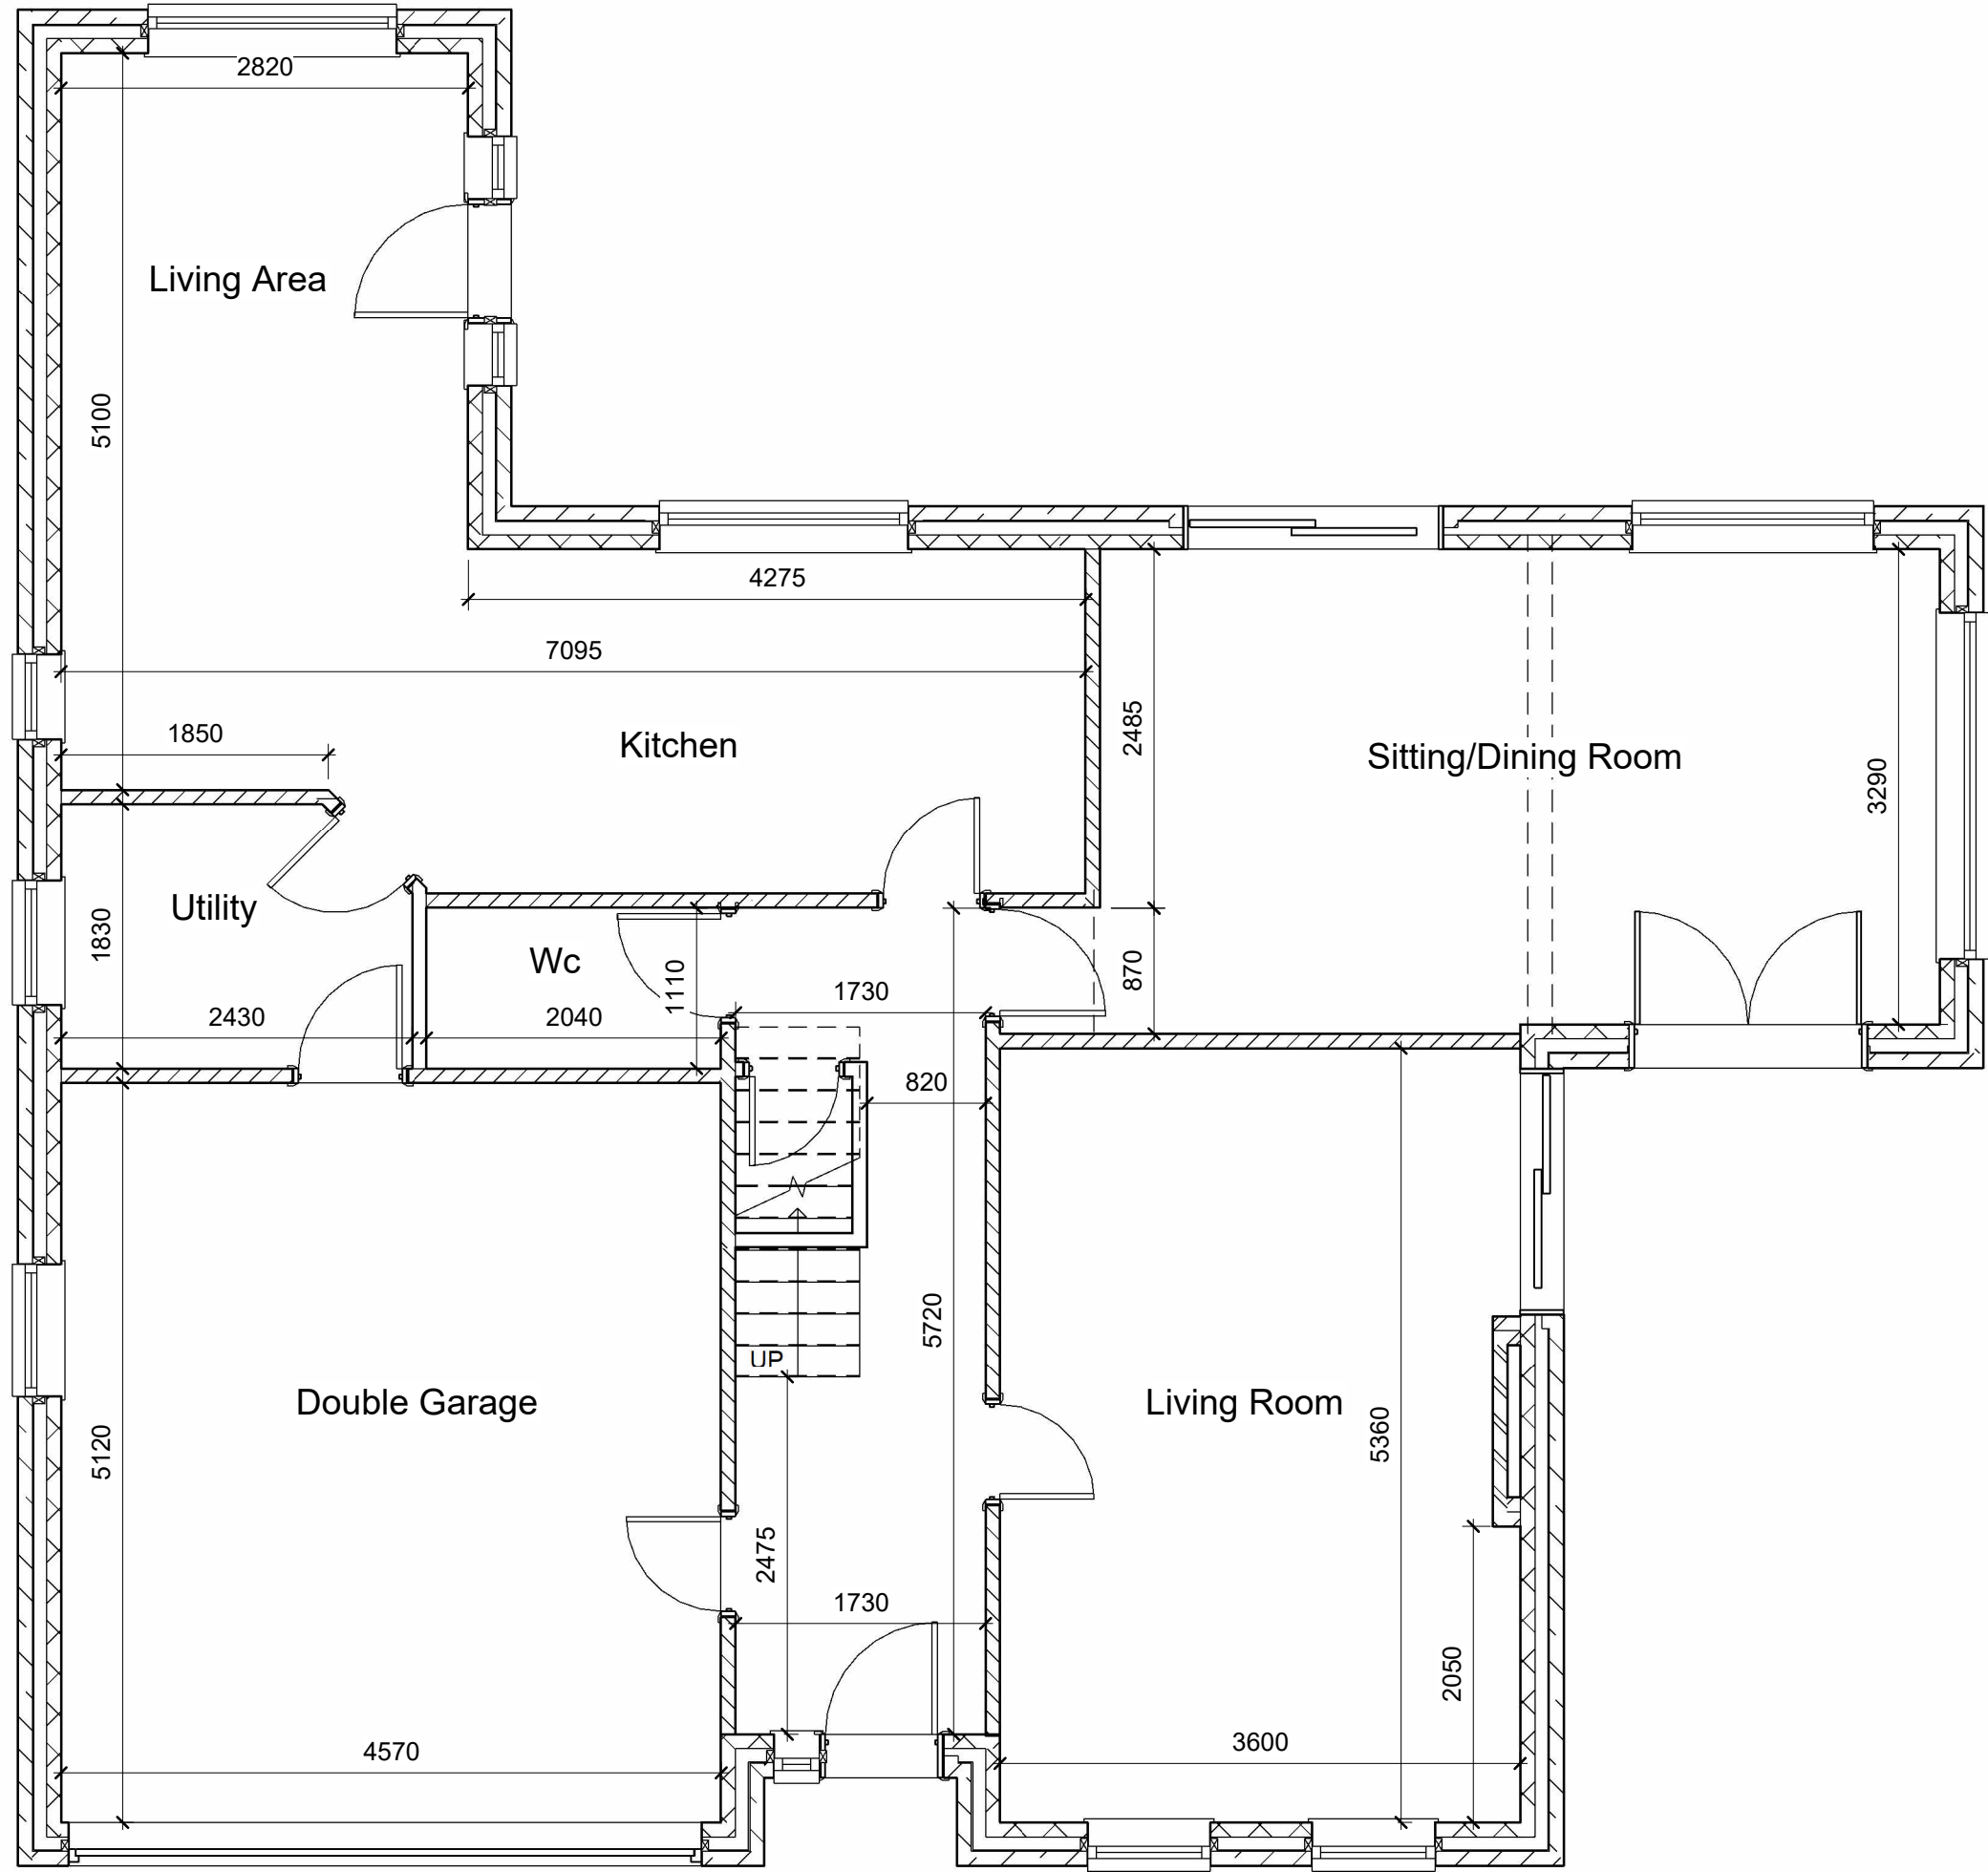


Existing Ground Floor Plan
1 : 50

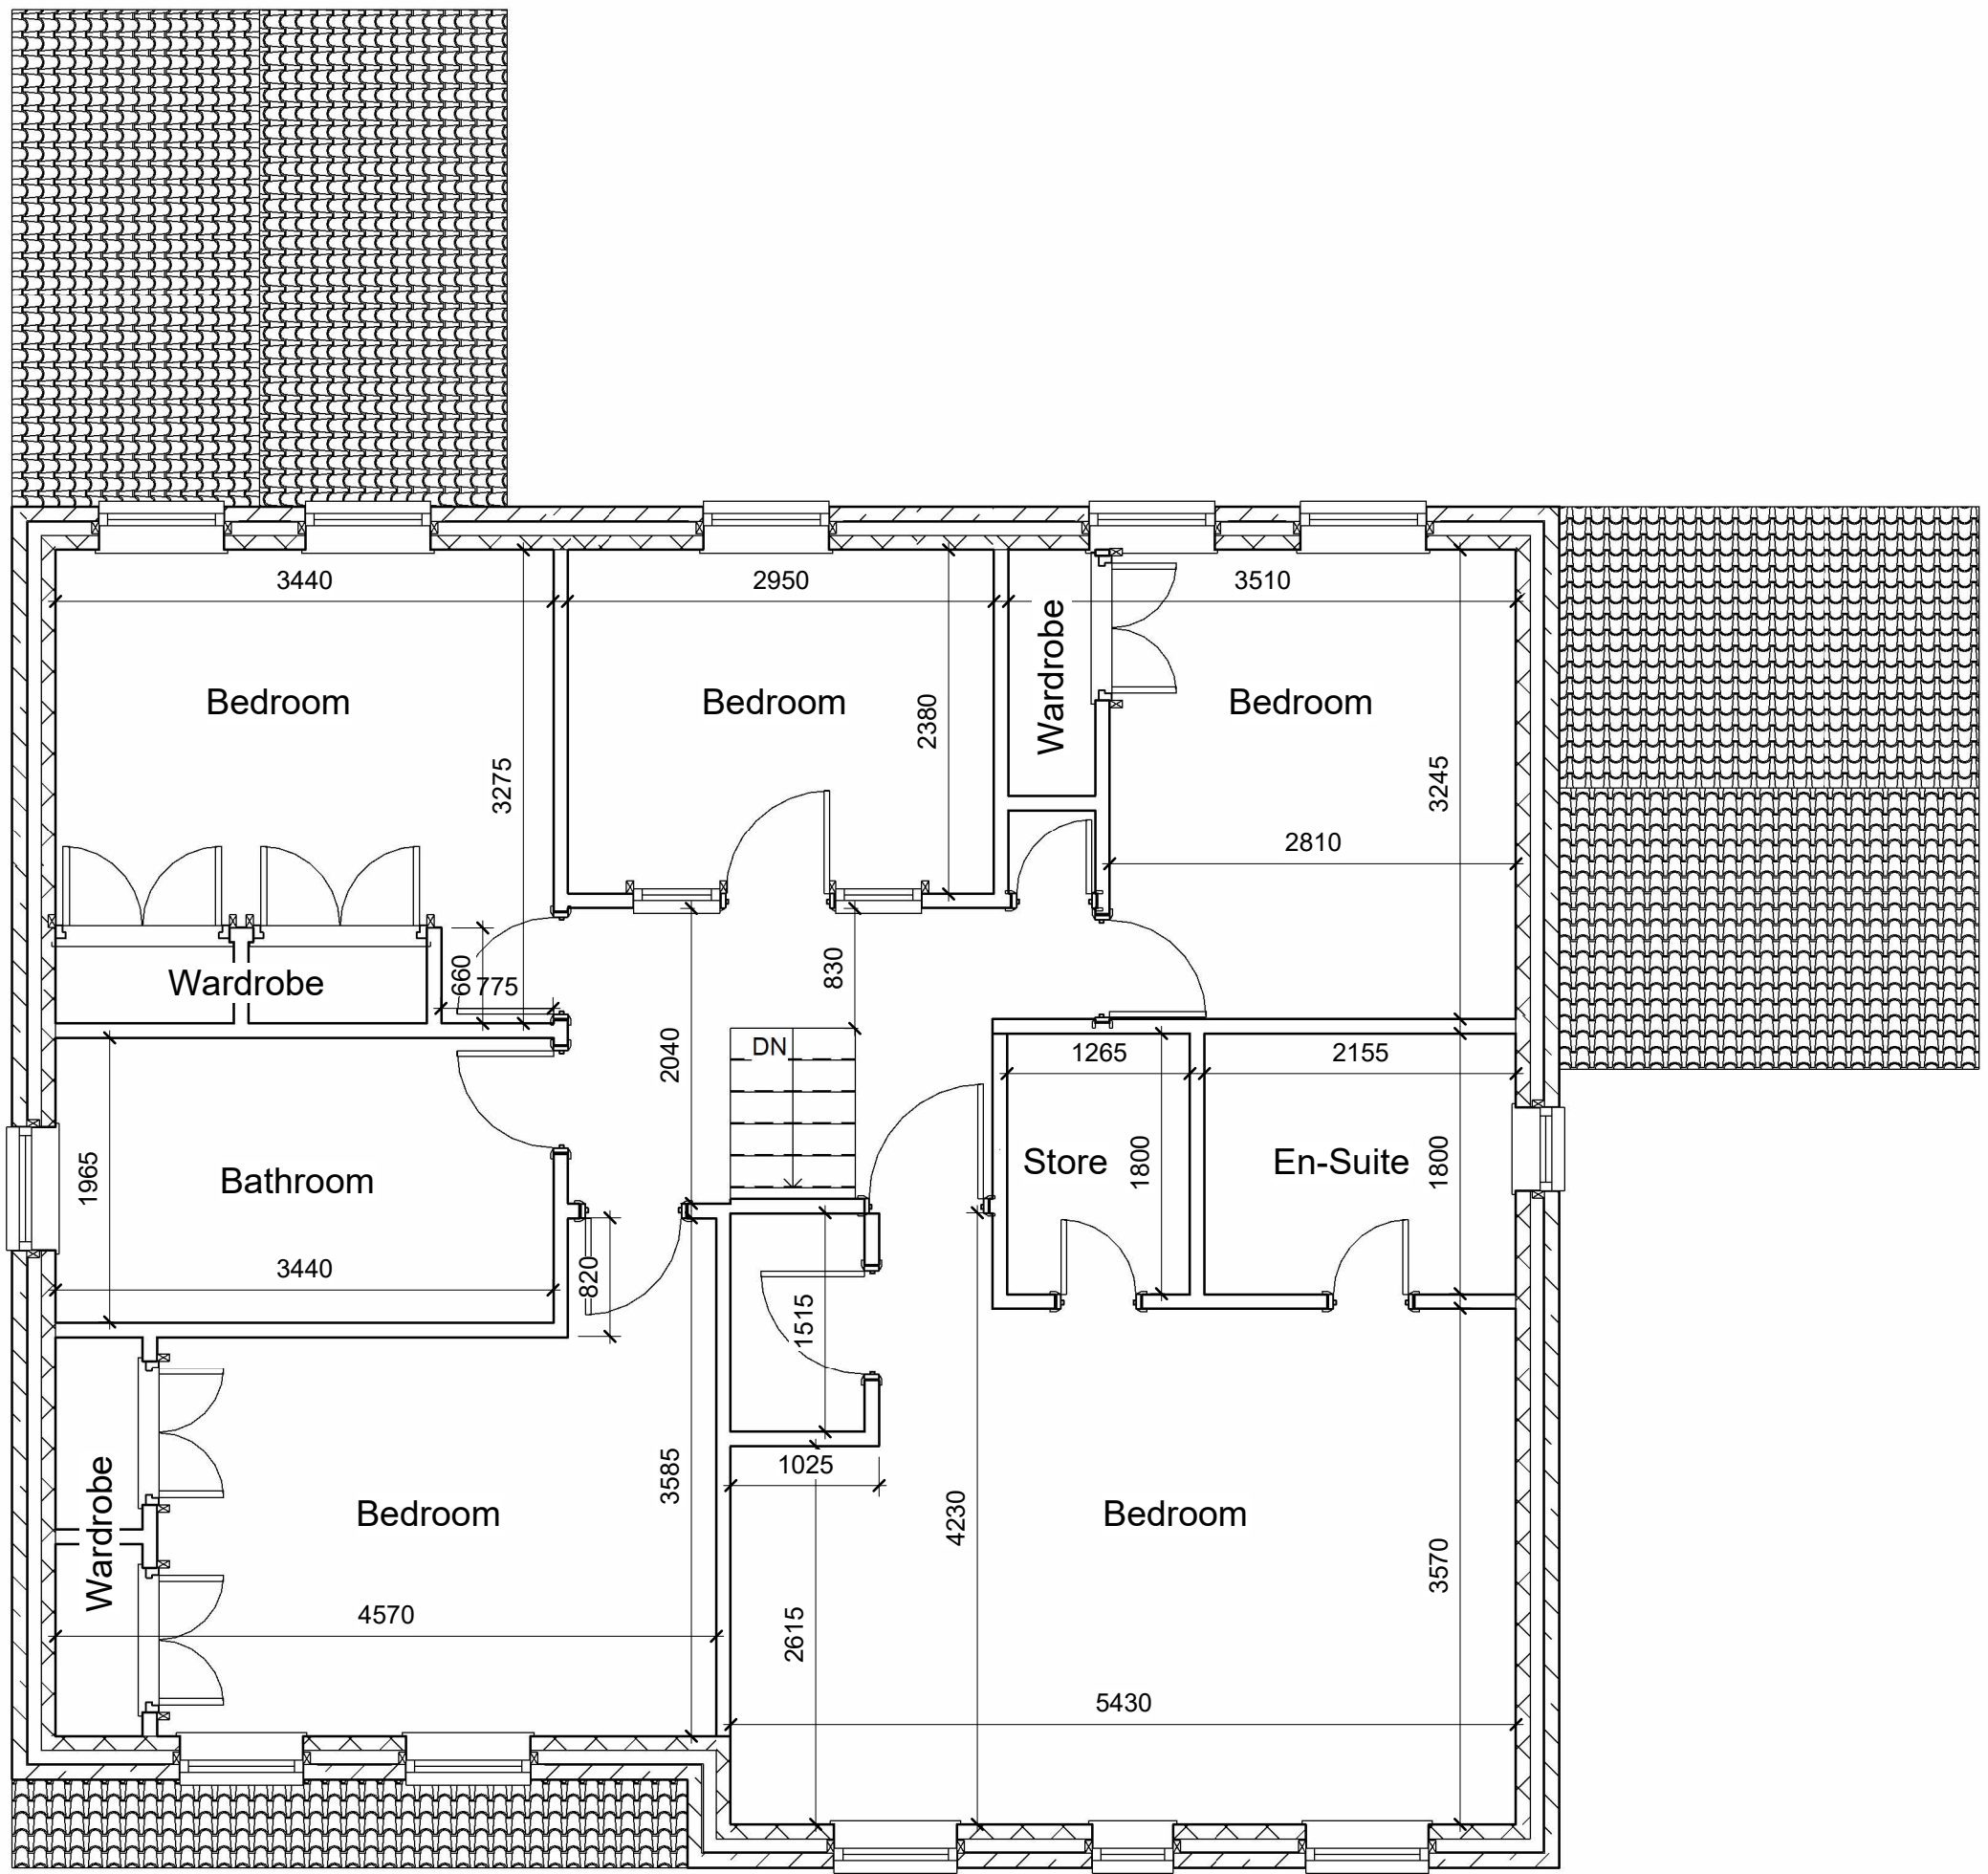


Existing First Floor Plan
1 : 50




Existing Front Elevation
1 : 100

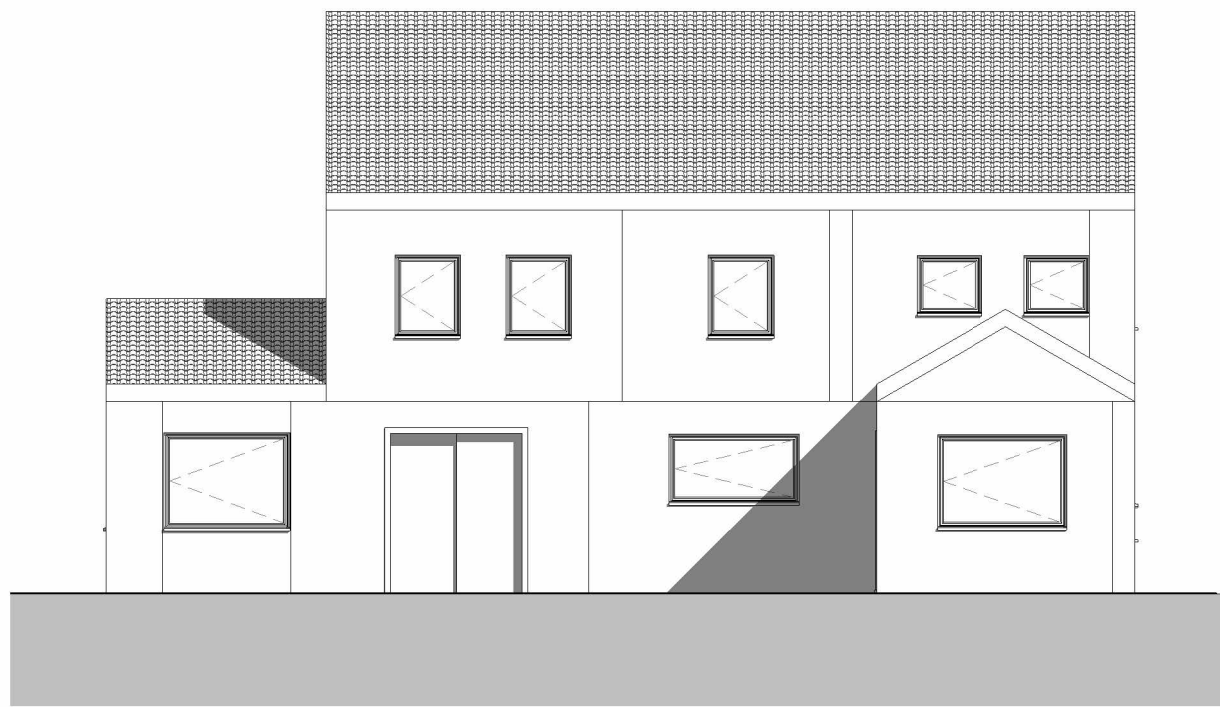

Existing Rear Elevation
1 : 100

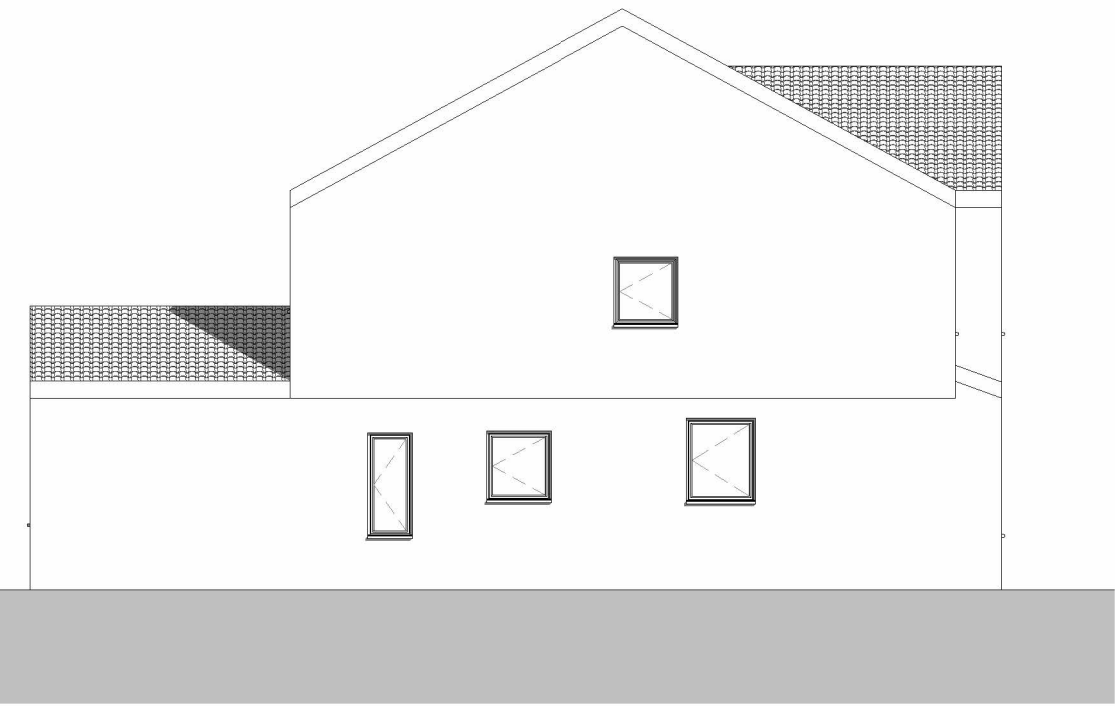

Existing Left Elevation
1 : 100

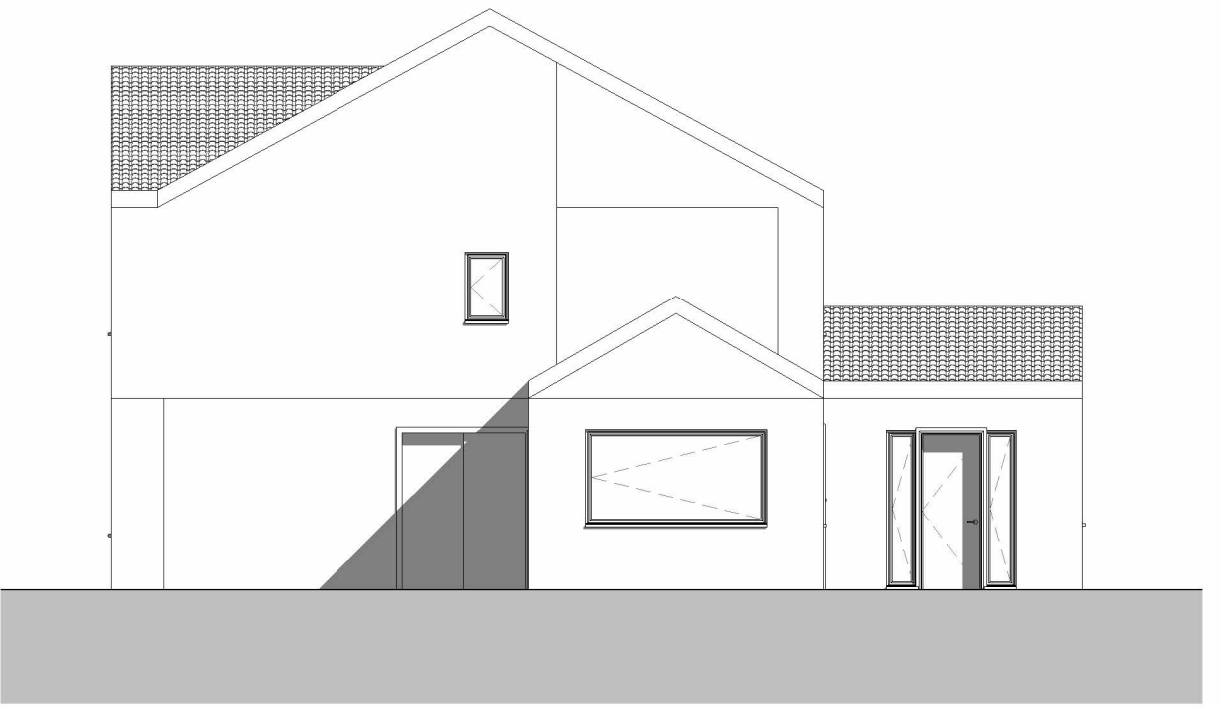

Existing Right Elevation
1 : 100



Existing 3D Rear View

Note:

All Dimensions Are Approximate
And TBC On Site By Contractor



Project Name
14 Ridge View Drive, Huddersfield, HD2 2EX

Drawing Title:
Existing Grouped Plans

Drawing Number: TR-A26-0405-002
Scale: As indicated@A1

Date: 17/07/26
Revision: C

Drawn By: AM
Checked by: JA

Reason For Issue:
Planning