


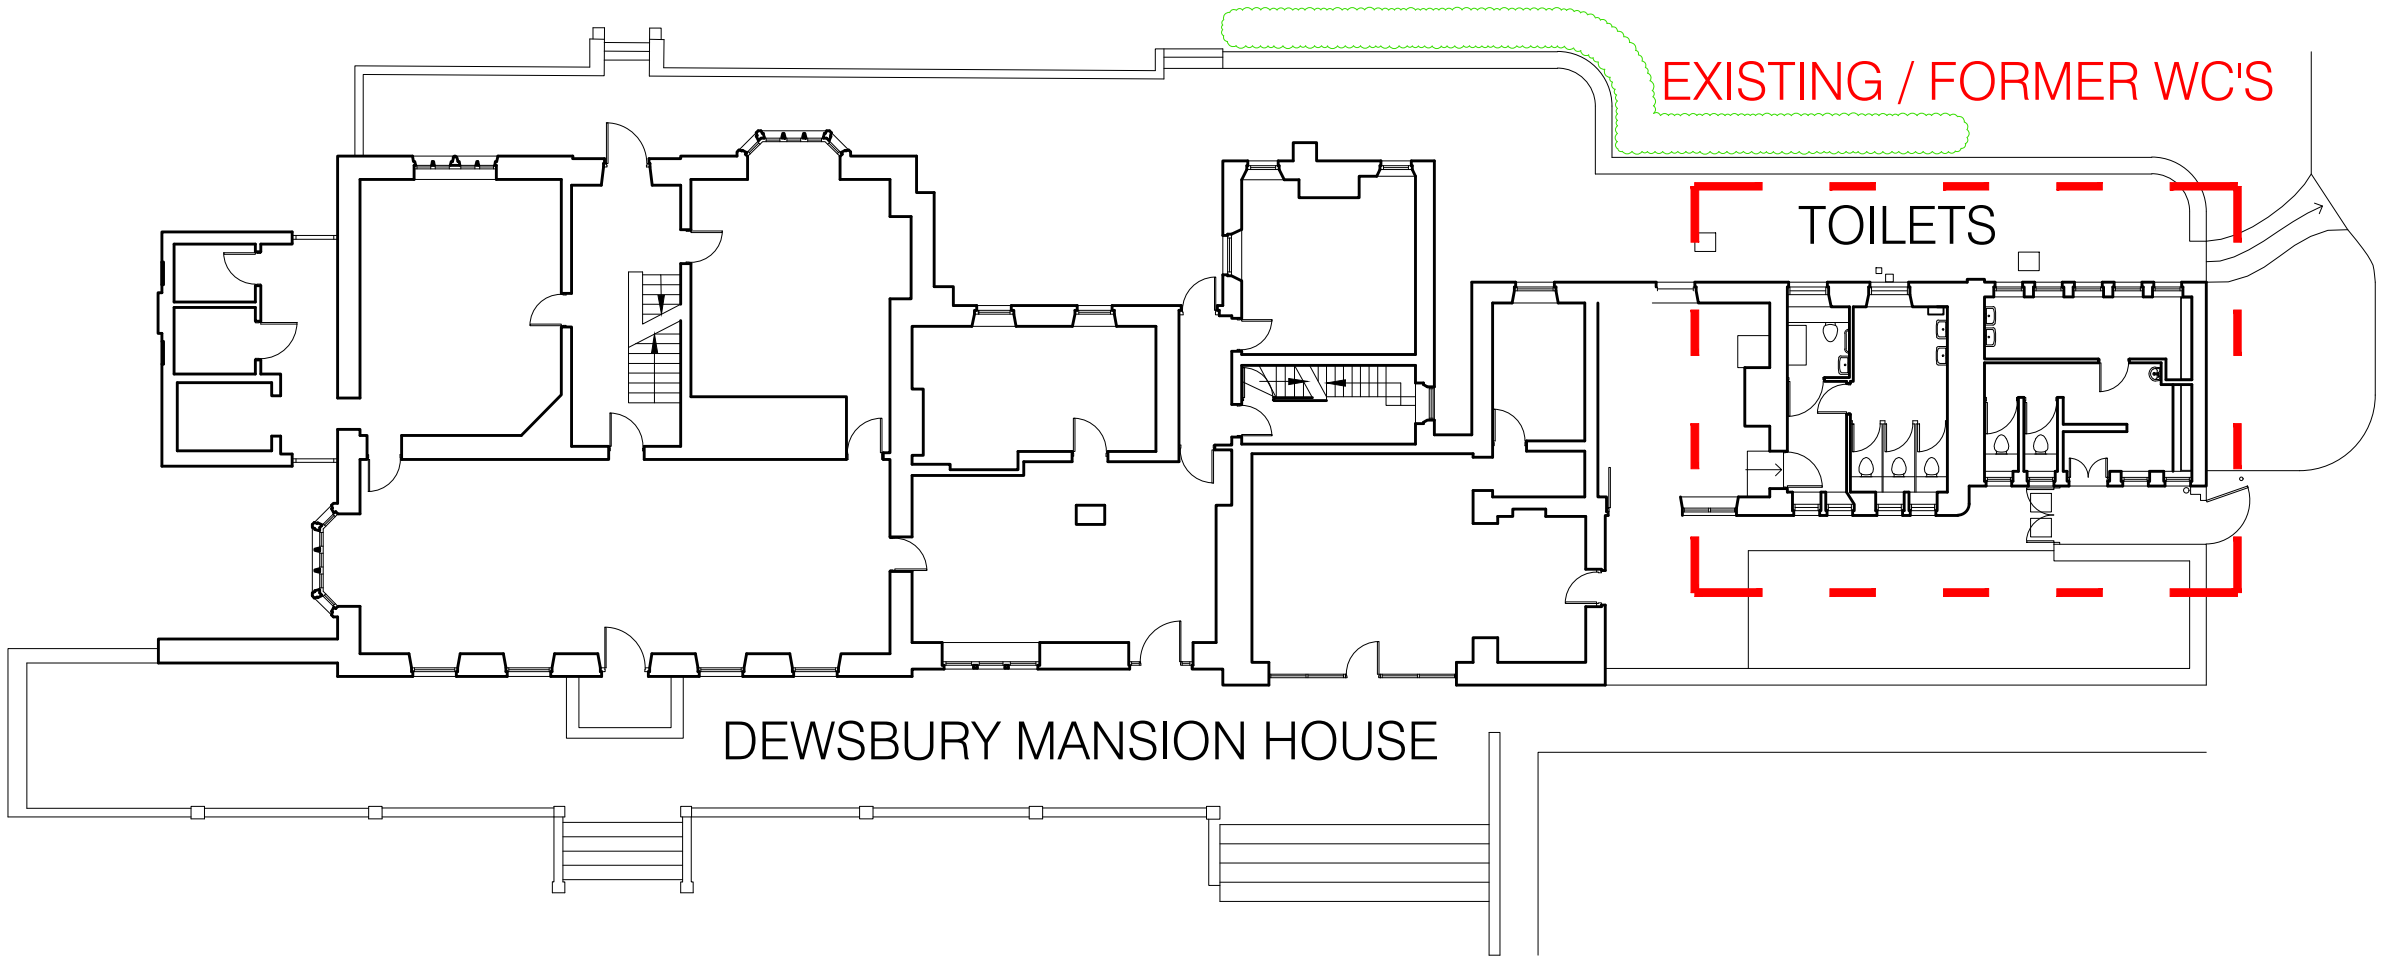
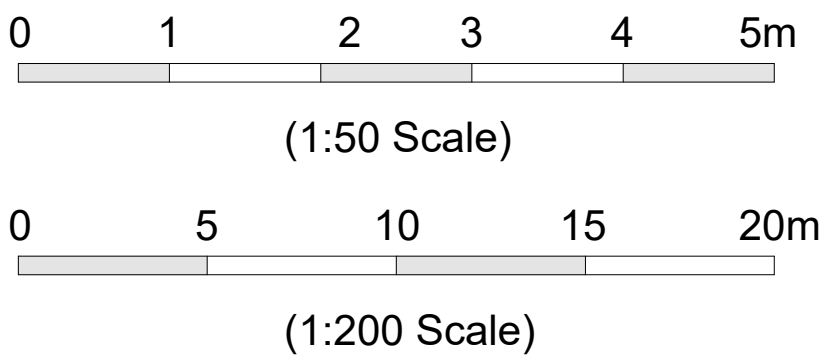
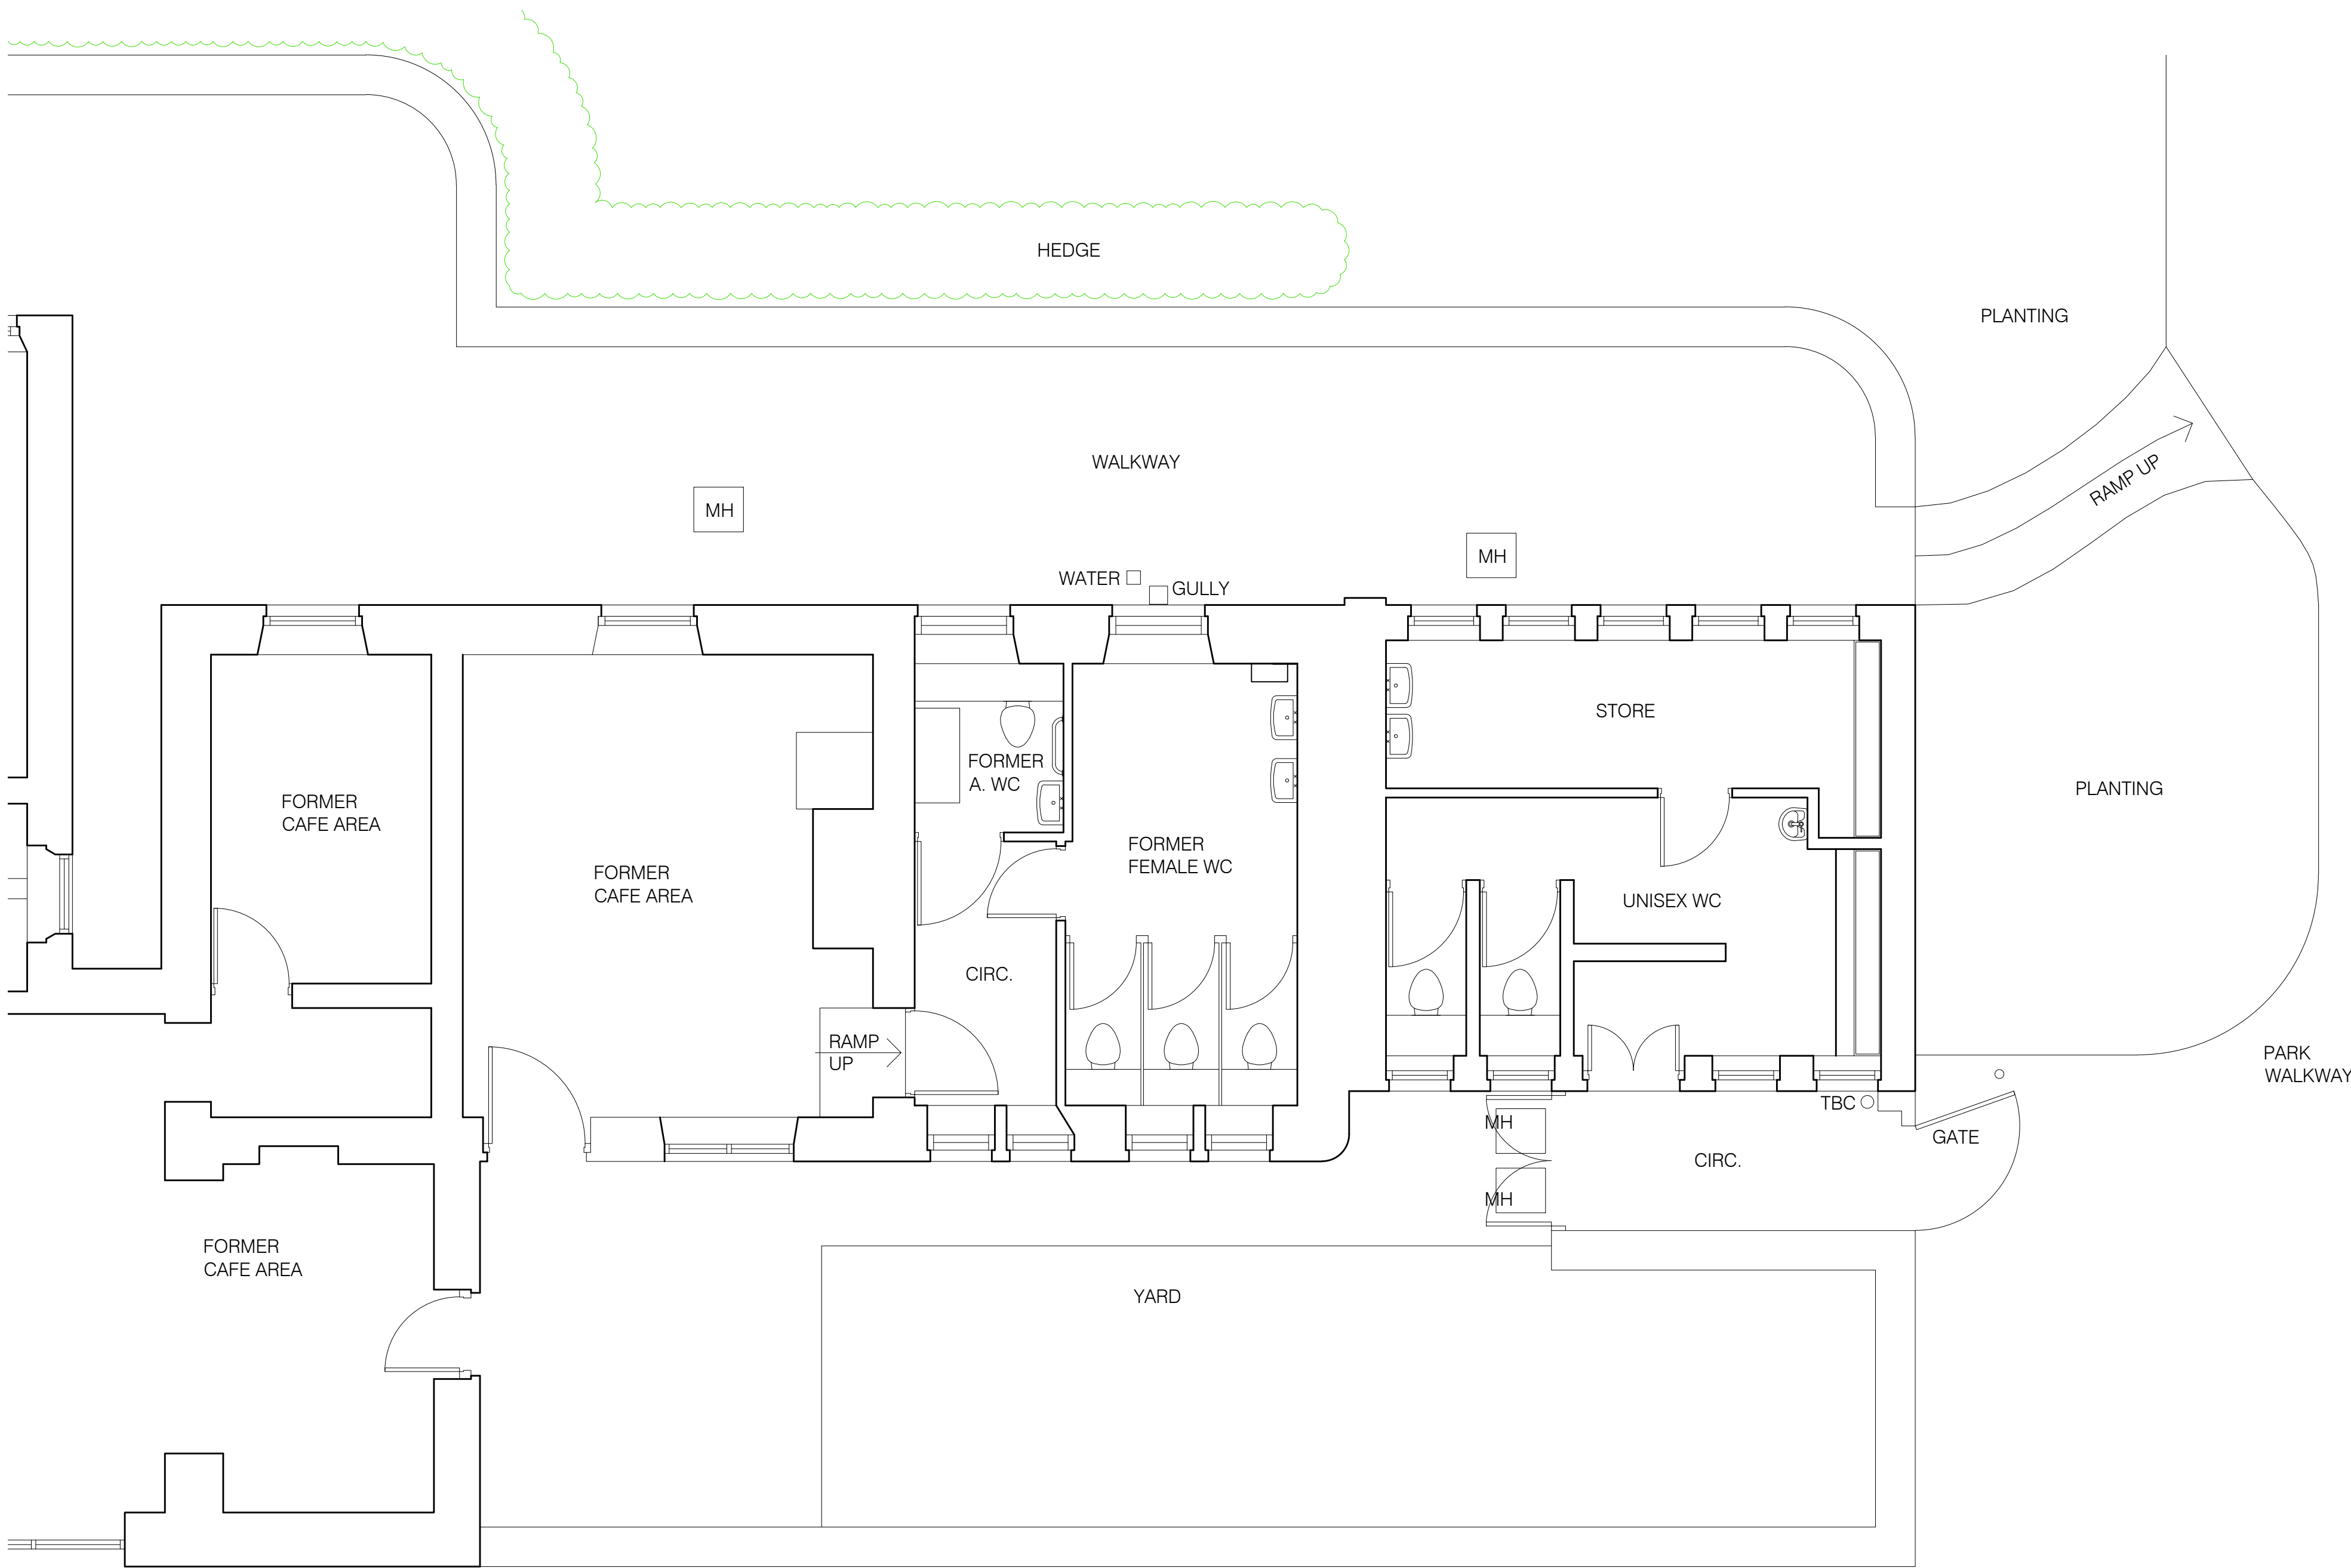


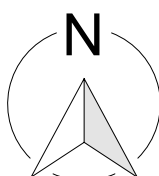


Existing Dewsbury Mansion House Ground Floor Plan
Scale 1:200

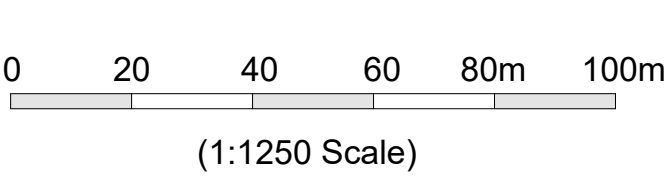

Existing Toilets Plan
Scale 1:50

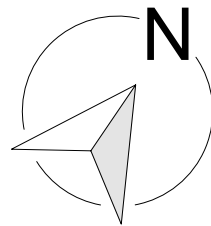

Dewsbury Mansion House,
Crow Nest Park,
Dewsbury,
West Yorkshire

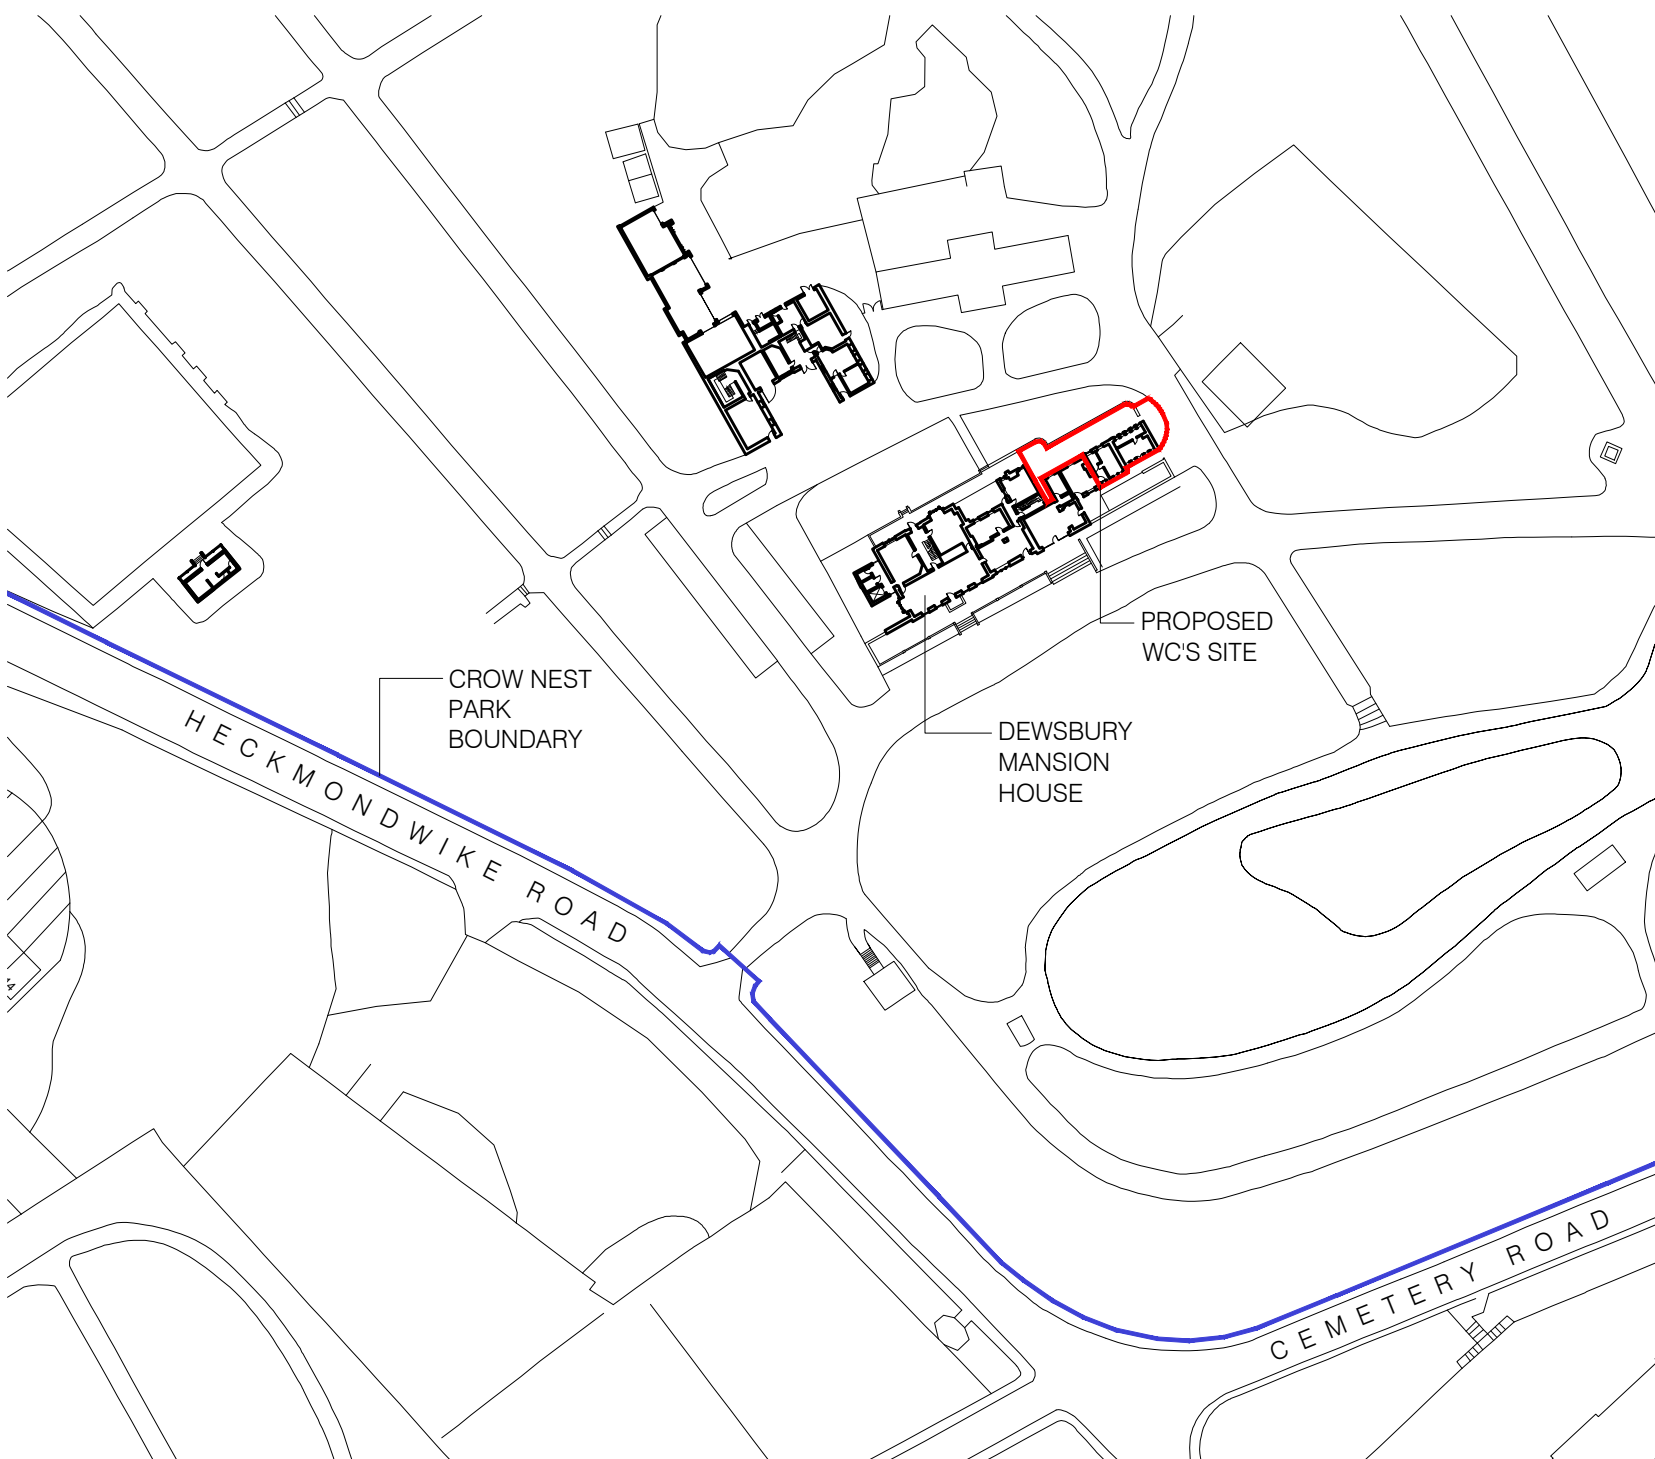

Location Plan
Scale 1:1250



Client

Kirklees Council

Project

Crow Nest Park Toilets

Drawing Title

Existing Floor Plans &
Location Plan

Drawn	July'26	Checked	
Project Number	CLA850211	Issue Status	PLANNING
Drawing Number	P1	Revision	Scale
			as shown
			A1

Cad Ref: g:\humberston\huddersfield\huddersfield\crow nest park toilets - 08.07.2026
This drawing is to be read in conjunction with all other drawings and contract documents issued. All dimensions must be checked and verified on site before commencing any works.
This drawing is copyright and remains the property of Kirklees Council.