



FRONT ELEVATION





SIDE ELEVATION


SIDE ELEVATION




REAR ELEVATION

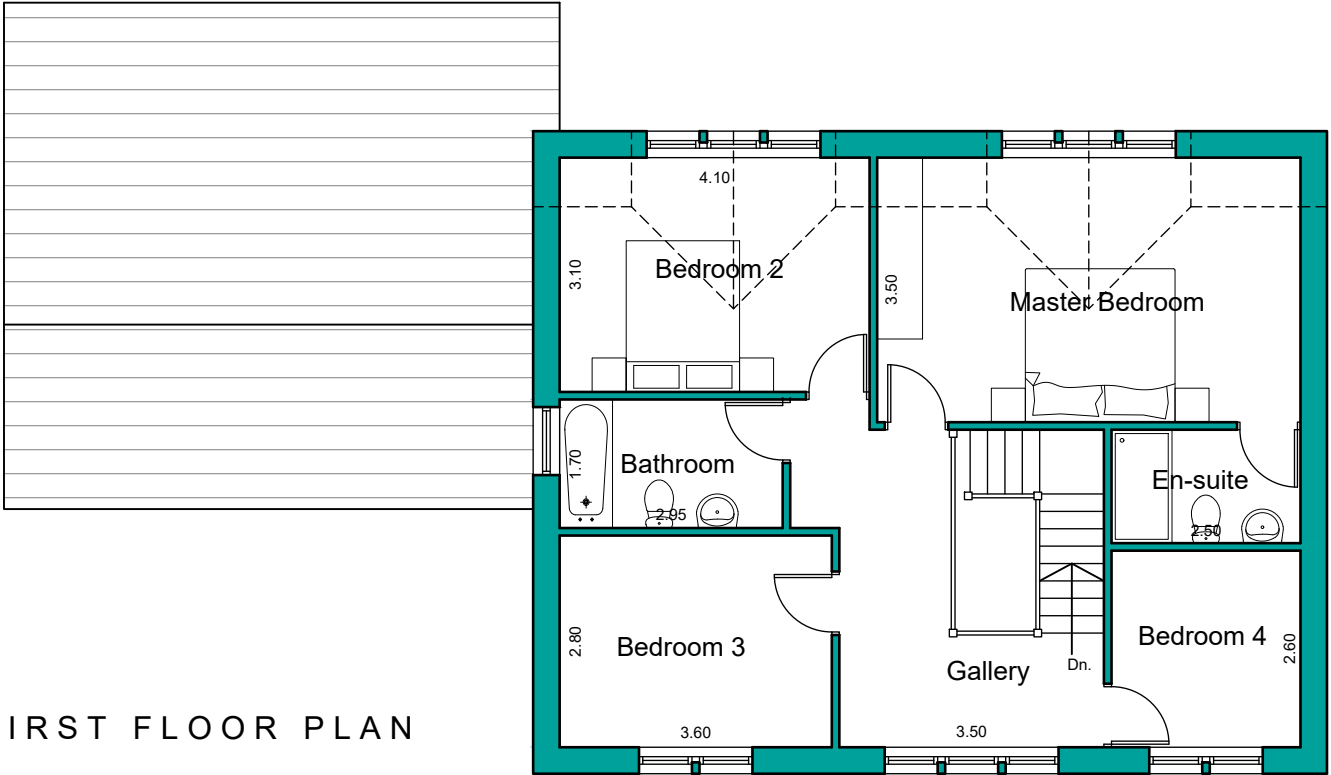 

FIRST FLOOR PLAN

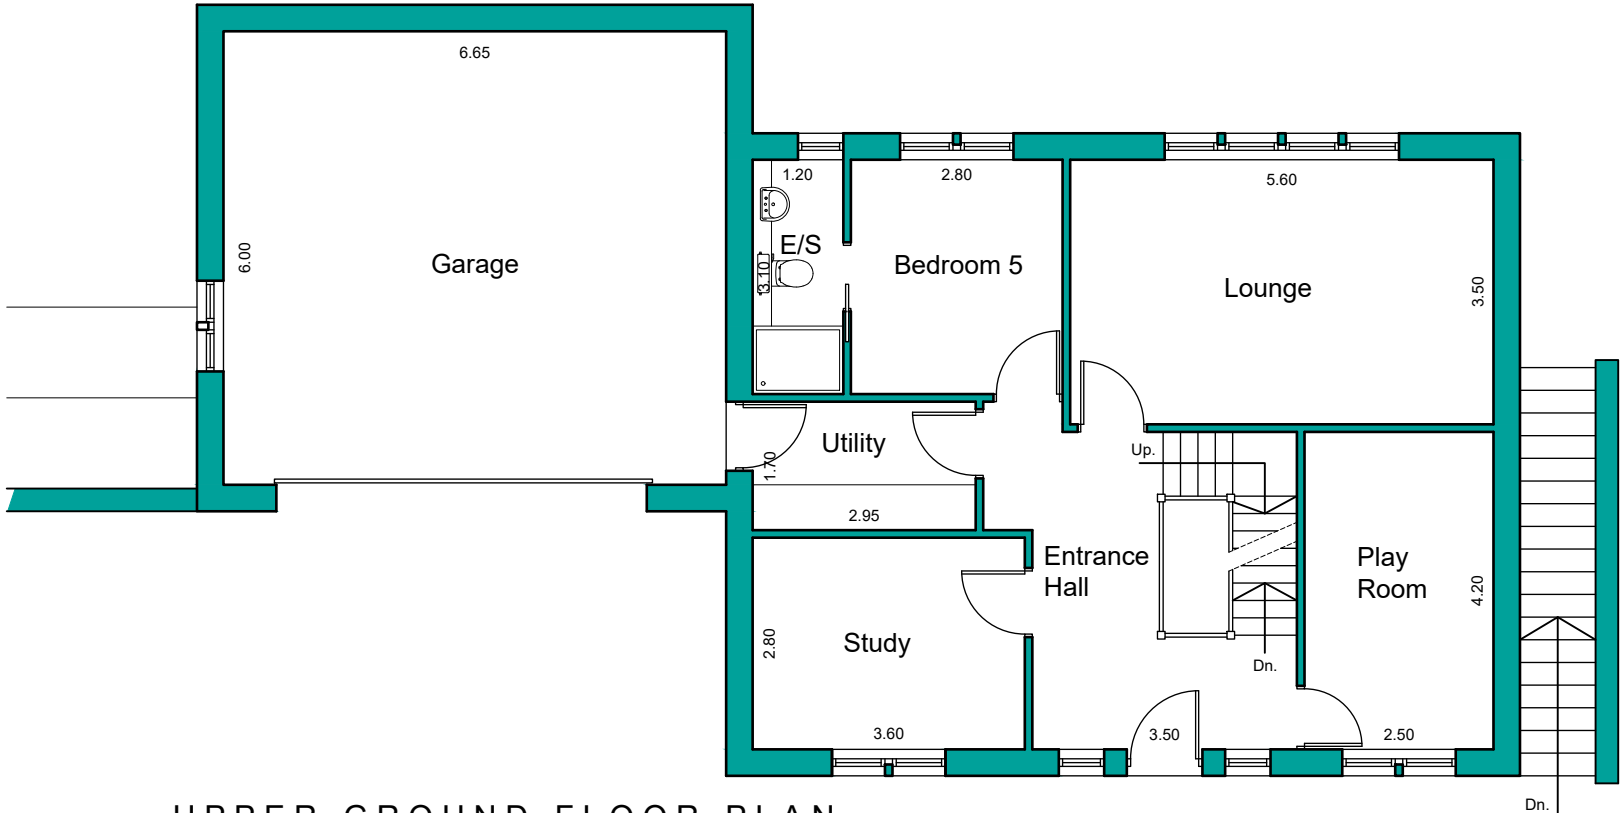

UPPER GROUND FLOOR PLAN

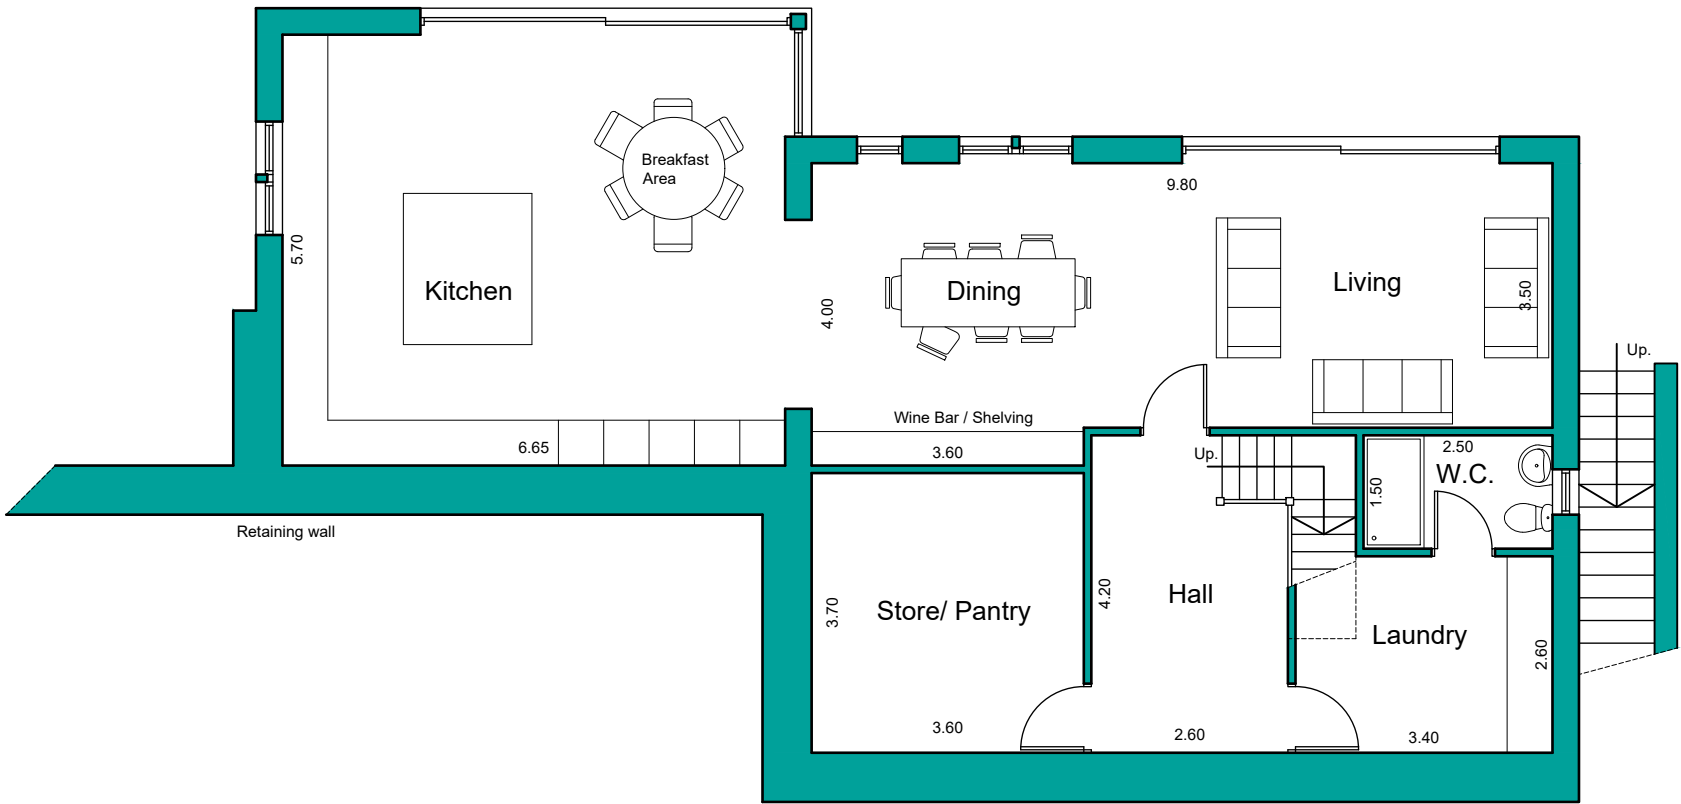

LOWER GROUND FLOOR PLAN

NOTES

This drawing has been prepared specifically for the purpose of obtaining Planning and or Building Regulations Approval. Its suitability for other purposes without additional supplementary details and specifications cannot be guaranteed.

All dimensions are to be checked on site, any discrepancies are to be reported to the designer before work commences. Use only figured dimensions.

All structural components shown are indicative only. Details / calculations of structural members are to be provided by the Structural Engineer.

This drawing is not to be copied or divulged to a third party without written permission.



Revisions		
P01	Preliminary Issue	18.04.26
P02	Design updated	04.06.26
P03	Design updated	19.06.26

Project:	
Residential Development	
at	Netherley Drive Marsden Huddersfield
for	Sycamore Homes
House Type A Plans and Elevations	

Purpose of issue: PLANNING

Drawn	DRH
Date	April 2026
Scales	1:100 @ A2
Drawing No.	2620 - 0302 - P03