


NOTES



- 1/ Desktop survey undertaken
- 2/ Utility plans must be consulted prior excavation
- 3/ Excavations must follow a defined suitable safe system of work
- 4/ All dimensions should be verified on site prior to construction.

LEGEND

- OWNERSHIP BOUNDARY
- EXISTING

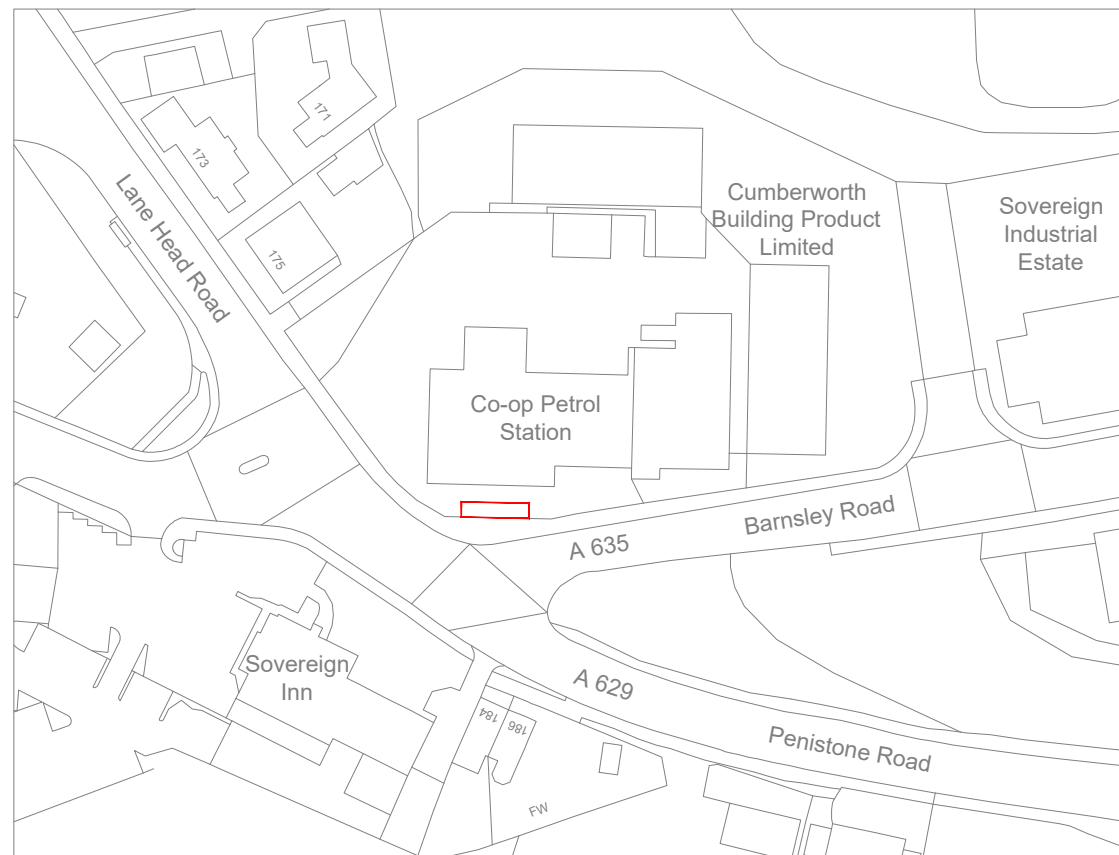

SITE LOCATION PLAN – 1:1250

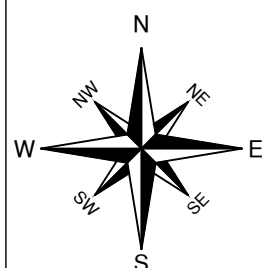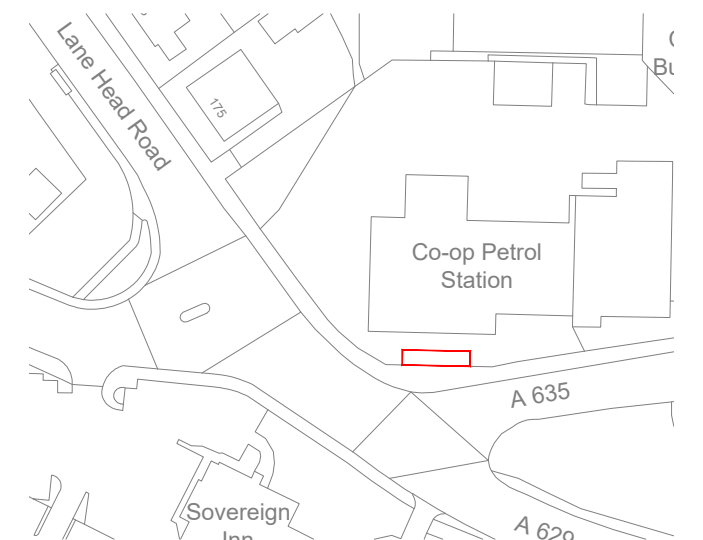


A	08/07/26	CAY	ISSUED FOR APPROVAL	JH	MH
REV	DATE	BY	DESCRIPTION	CHK	APD

(Scale 1:1250)



Zest Eco Ltd, Bond House, The Bourse,
Boar Lane, Leeds, LS1 5EN
web—Zest.uk.com email—operations@zest.uk.com

DRAWING STATUS					
CENTRAL COOP					
DESIGN					
ZEST					
SCALE	DATE	DRAWN	CHECKED	APPROVED	SHT
1:1250	JUL'26	CAY	JH	MH	A3
DRAWING No.					
ZST-0000-01					

 

PROJECT
1733 CO-OP SHEPLEY
TITLE
SITE LOCATION PLAN LANE HEAD SHEPLEY, HUDDERSFIELD HD8 8BL