


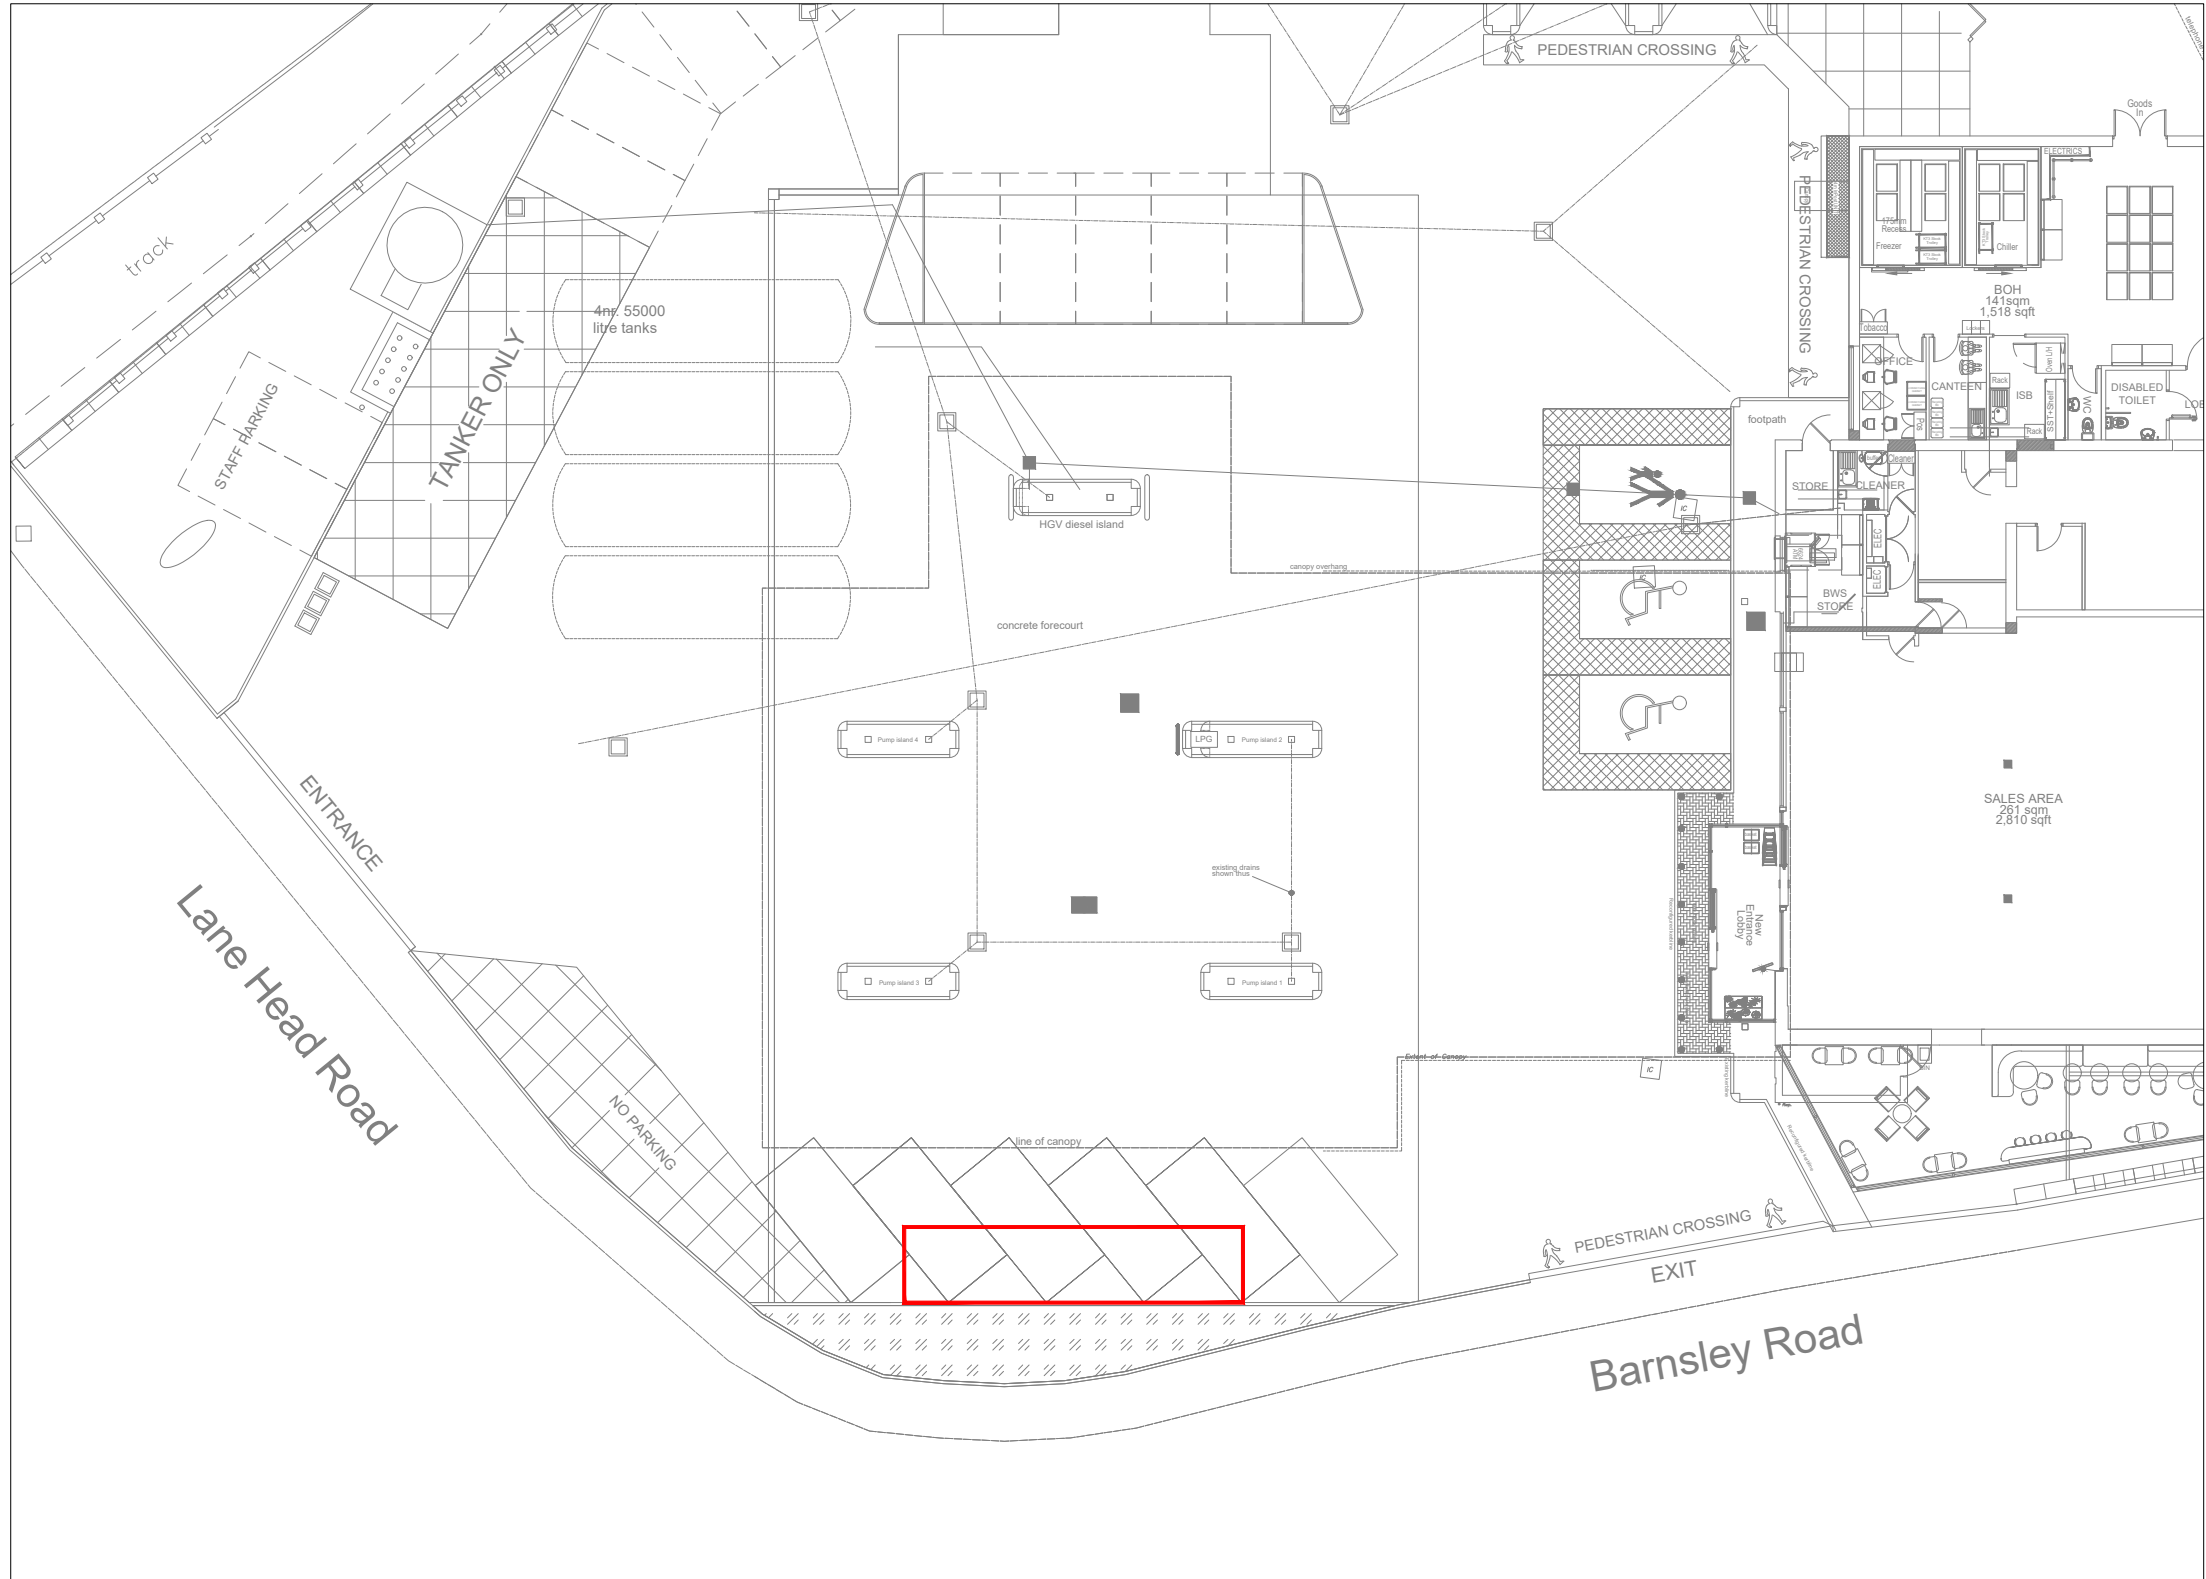



NOTES

- 1/ Desktop survey undertaken
- 2/ Utility plans must be consulted prior excavation
- 3/ Excavations must follow a defined suitable safe system of work
- 4/ All dimensions should be verified on site prior to construction.



LEGEND

- OWNERSHIP BOUNDARY
- EXISTING

SITE LOCATION PLAN – 1:1250

 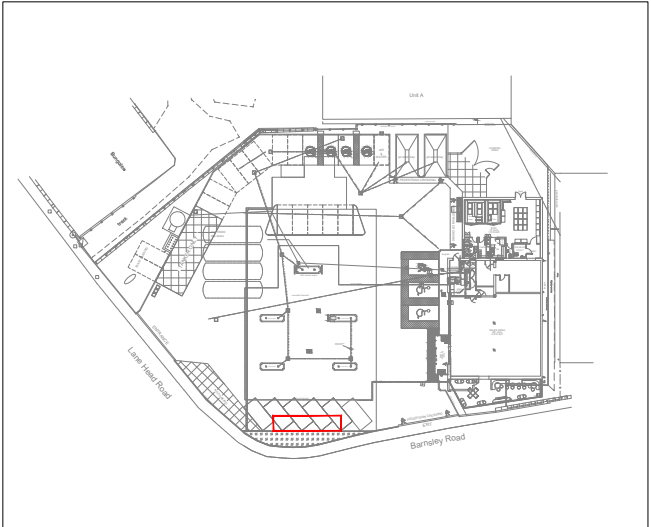

(Scale 1:250)

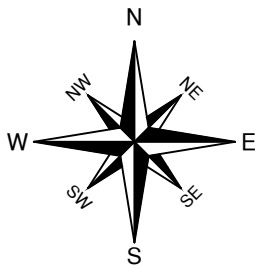 

A	08/07/26	CAY	ISSUED FOR APPROVAL	JH	MH		
REV	DATE	BY	DESCRIPTION	CHK	APD		



ZEST

Zest Eco Ltd, Bond House, The Bourse,
Boar Lane, Leeds, LS1 5EN
web—Zest.uk.com email—operations@zest.uk.com

DRAWING STATUS
CENTRAL COOP

DESIGN
ZEST

SCALE 1:250	DATE JUL'26	DRAWN CAY	CHECKED JH	APPROVED MH	SHT A3
----------------	----------------	--------------	---------------	----------------	-----------

DRAWING No.
ZST-0000-02

PROJECT
1733 CO-OP SHEPLEY

TITLE
EXISTING LAYOUT
LANE HEAD
SHEPLEY, HUDDERSFIELD
HD8 8BL