


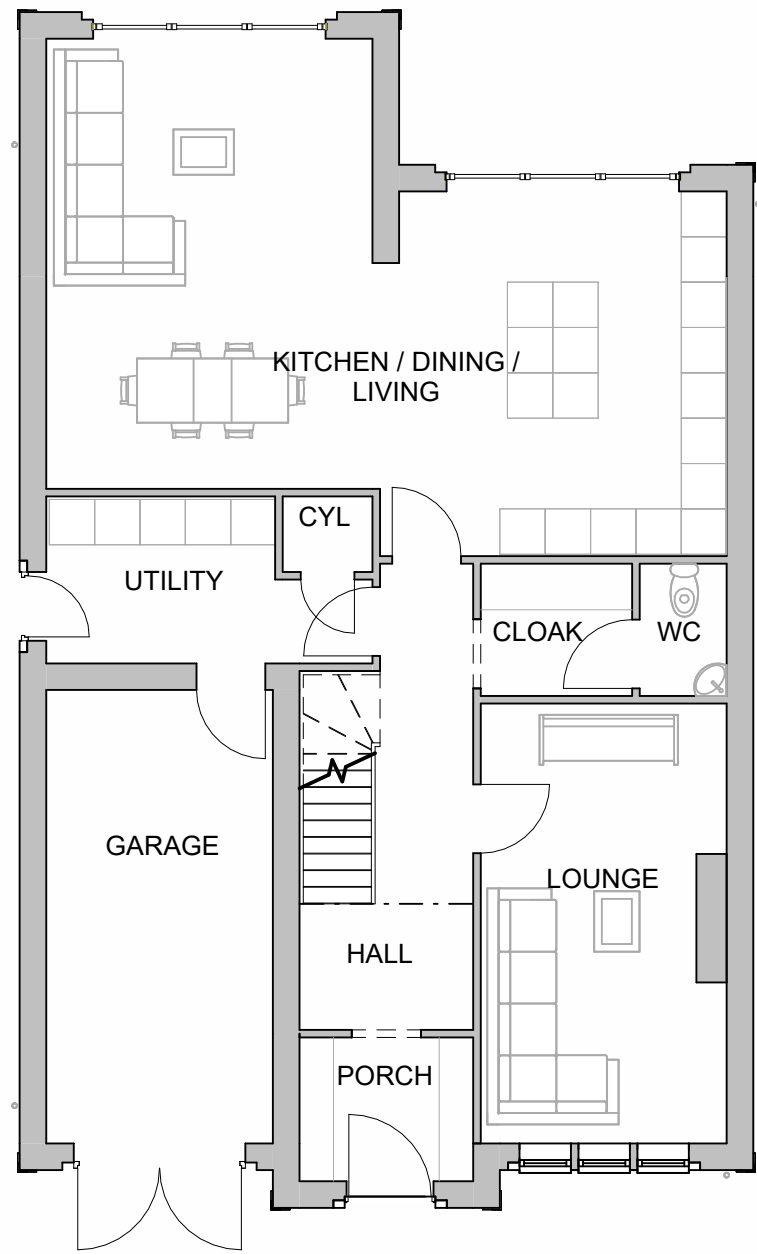
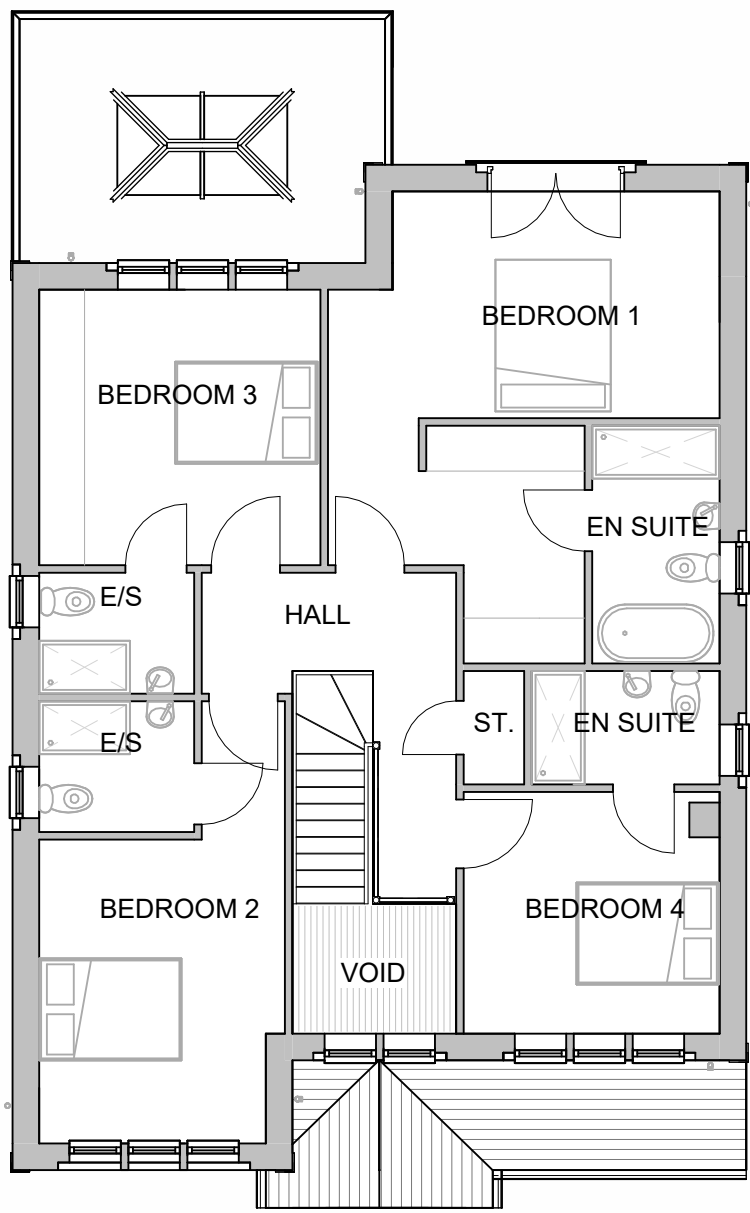


 


Ground Floor
1 : 100

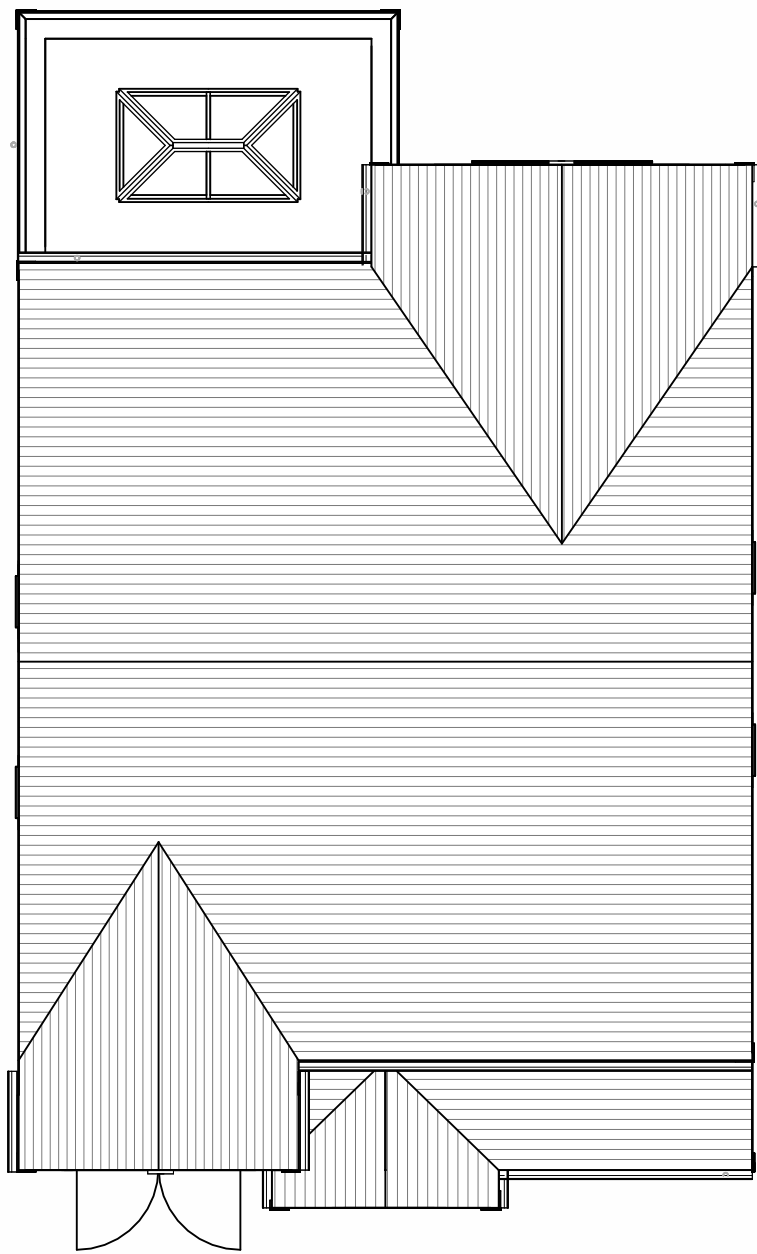



First Floor
1 : 100

 



Roof Plan
1 : 100

 




Proposed North East Elevation
1 : 100

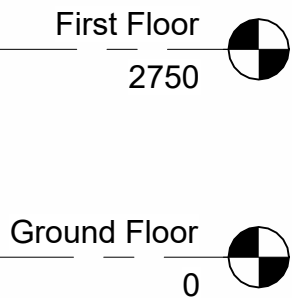 



Proposed North West Elevation
1 : 100

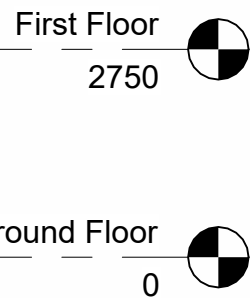 

Proposed South West Elevation
1 : 100

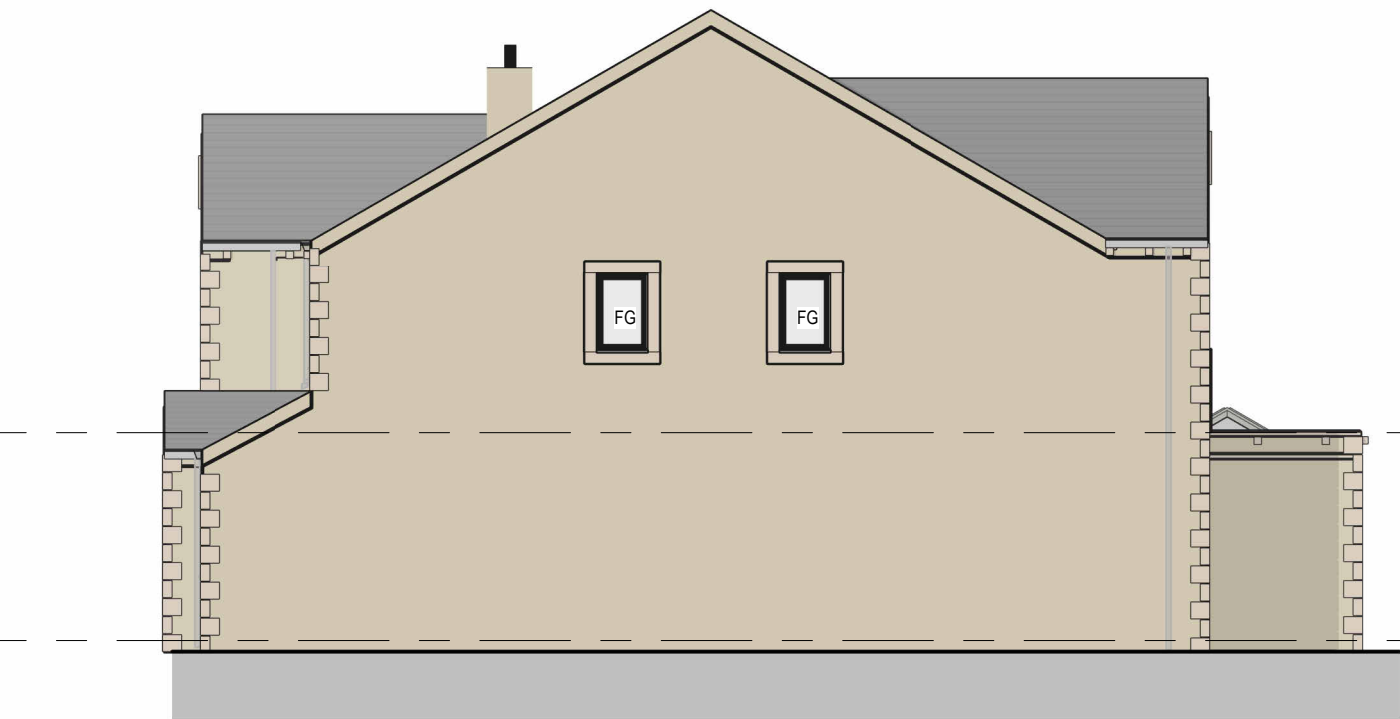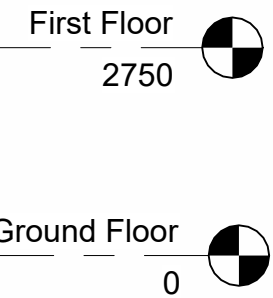 

Proposed South East Elevation
1 : 100

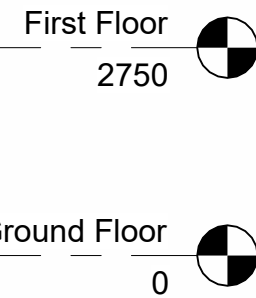 

CLIENT

Pete and Sarah Jackson

PROJECT

Land off Wellands Lane,
Scholes,
Cleckheaton,
BD19 6EY

DRAWING TITLE

Plot 2 - Plans and Elevations

STATUS

S4 - Planning

Proj Ref	Origin	Zone	Level	Type	Role	Num	Status	Rev
17041	- BAS	- 00	-XX	-DR	- A	-20100	S4	- P3
Sheet	Scale		Issue Date		Drwn by		Ckd by	
A1	1 : 100		23-07-24		AB		CB	



REV	DESCRIPTION	DATE	DRAWN
P3	Revised matters submission	28-02-24	
P2	Revised matters submission	13-02-24	
P1	Drawing updated for Pete and Sarah	07-07-23	
P0	First issue	31-02-24	

ISSUE/REVISION HISTORY



Unit 8, Victoria Spring Business Park
Levensage, West Yorkshire WF15 8BU

NOTES

Do not scale from this drawing. Only figured dimensions are to be taken from this drawing. Contractor must verify all dimensions on site before commencing any work or shop drawings. Report any discrepancies to the architect before commencing work. If this drawing exceeds the quantities taken in any way the architects are to be informed before the work is initiated. Work within the Construction (Design & Management) Regulations 2015 is not to start until a Health and Safety Plan has been produced. This drawing is copyright and must not be reproduced without consent of BAS Architects Ltd.

DRAWING STATUS/TITLE KEY

S0	Feasibility	S2	Sketch
L	Landscape	D4	Construction
S4	Planning	Z	Marketing
B	Building Survey	B3	As-Built
D2	Tender	Z	Tenant
OS	Ordnance Survey		