






south elevation – front

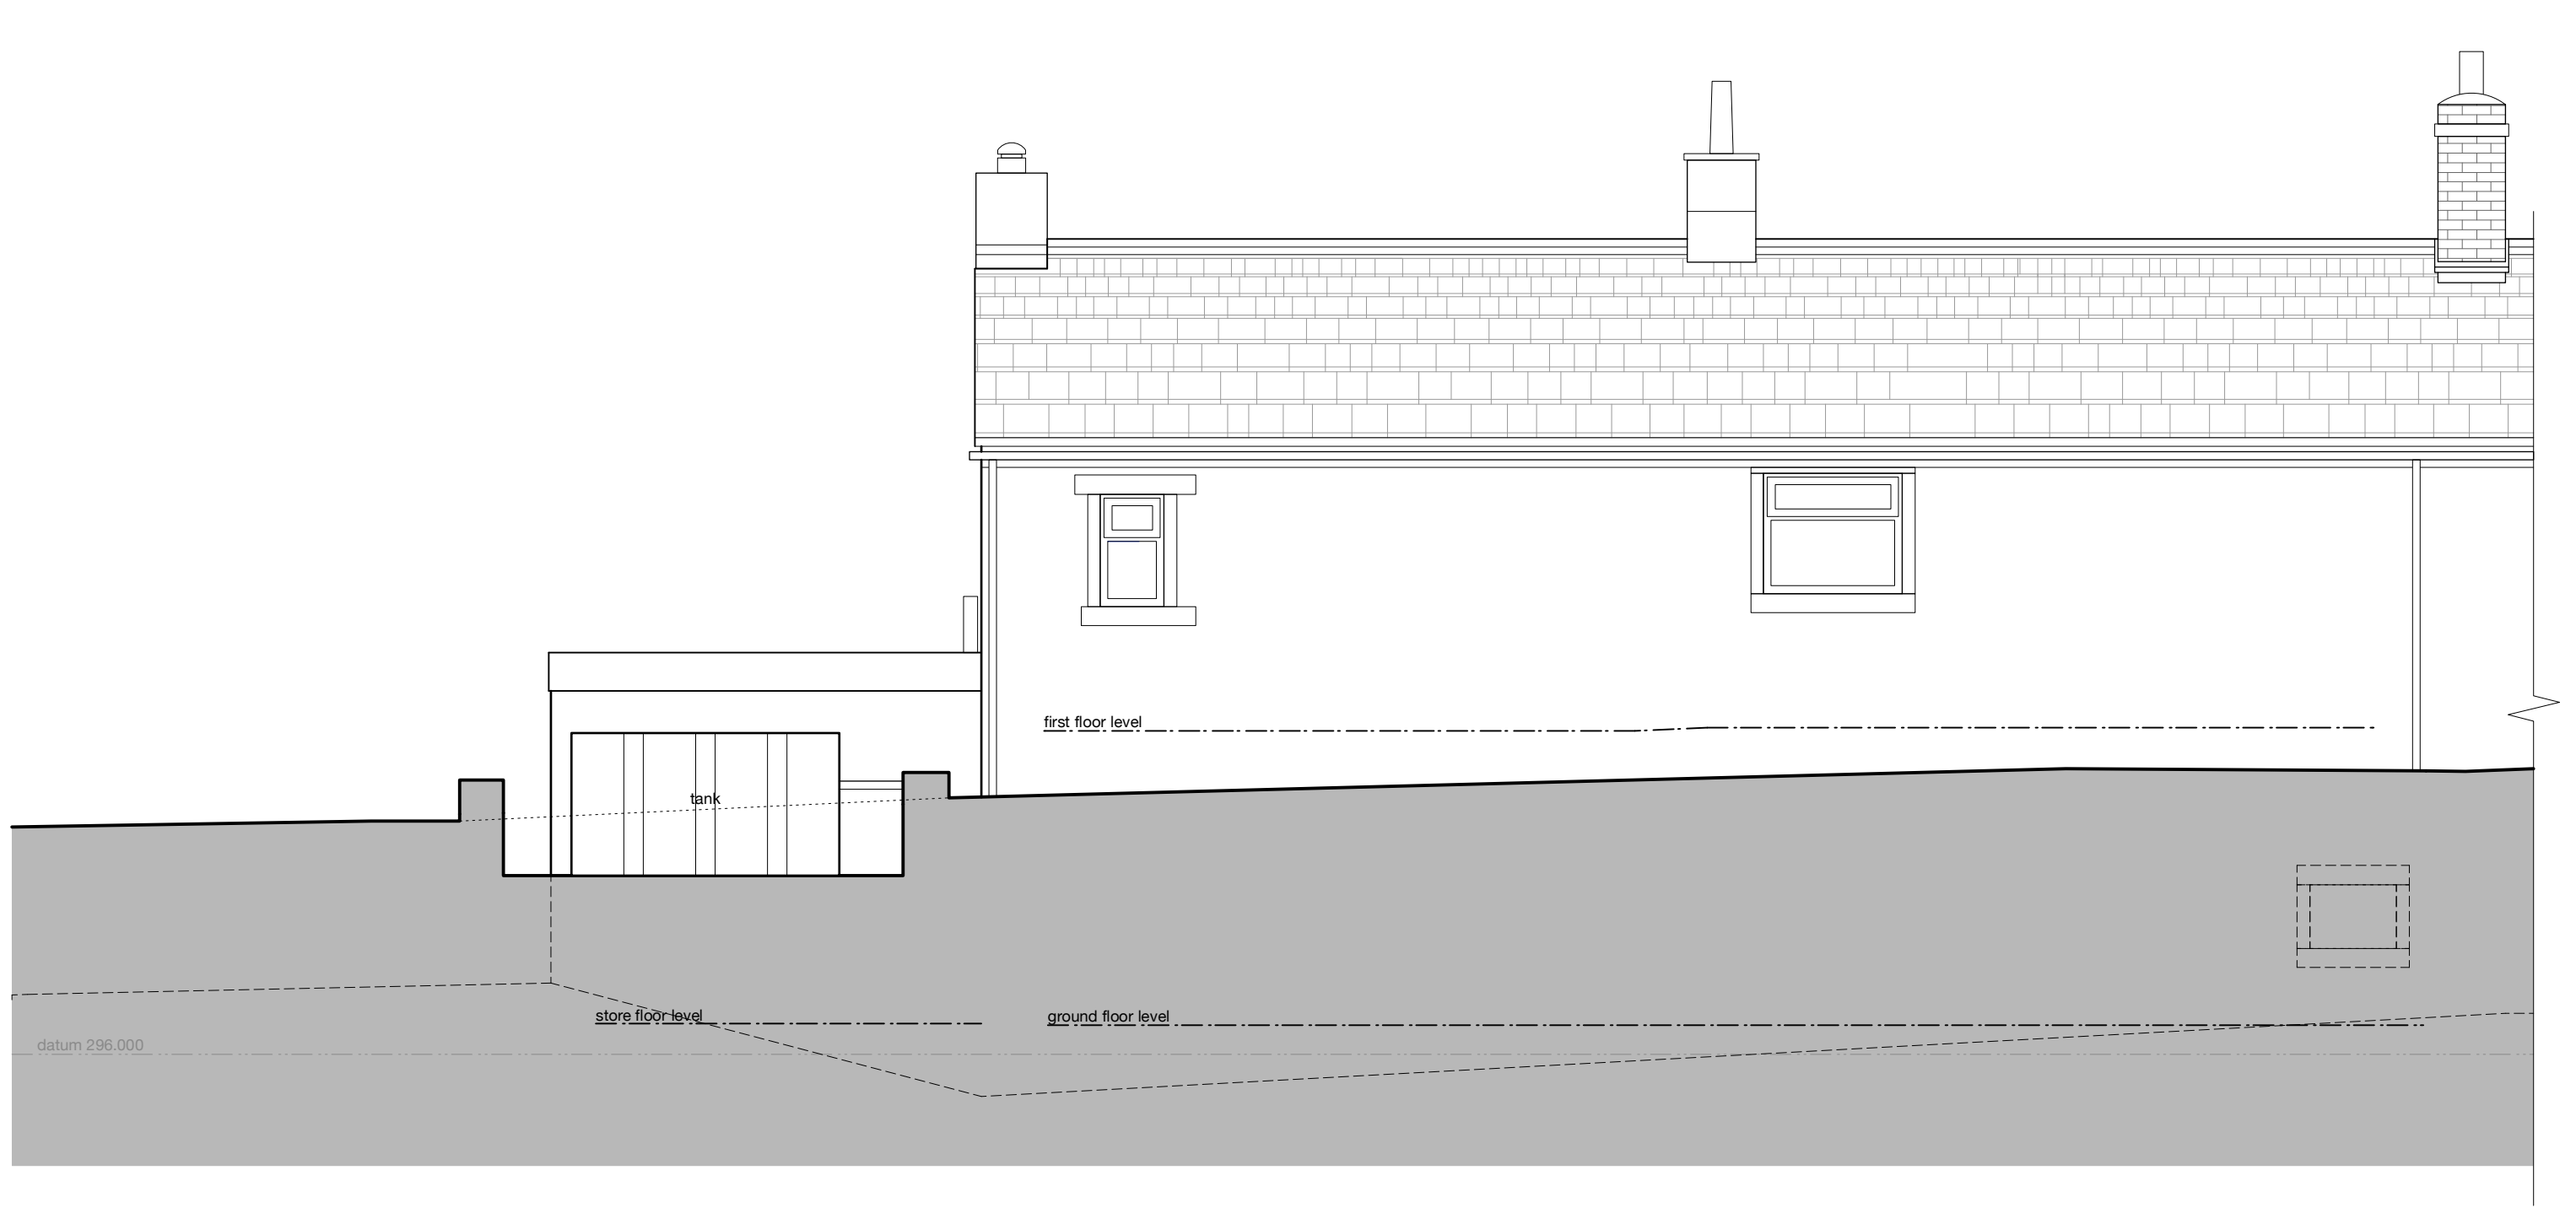


north elevation – rear

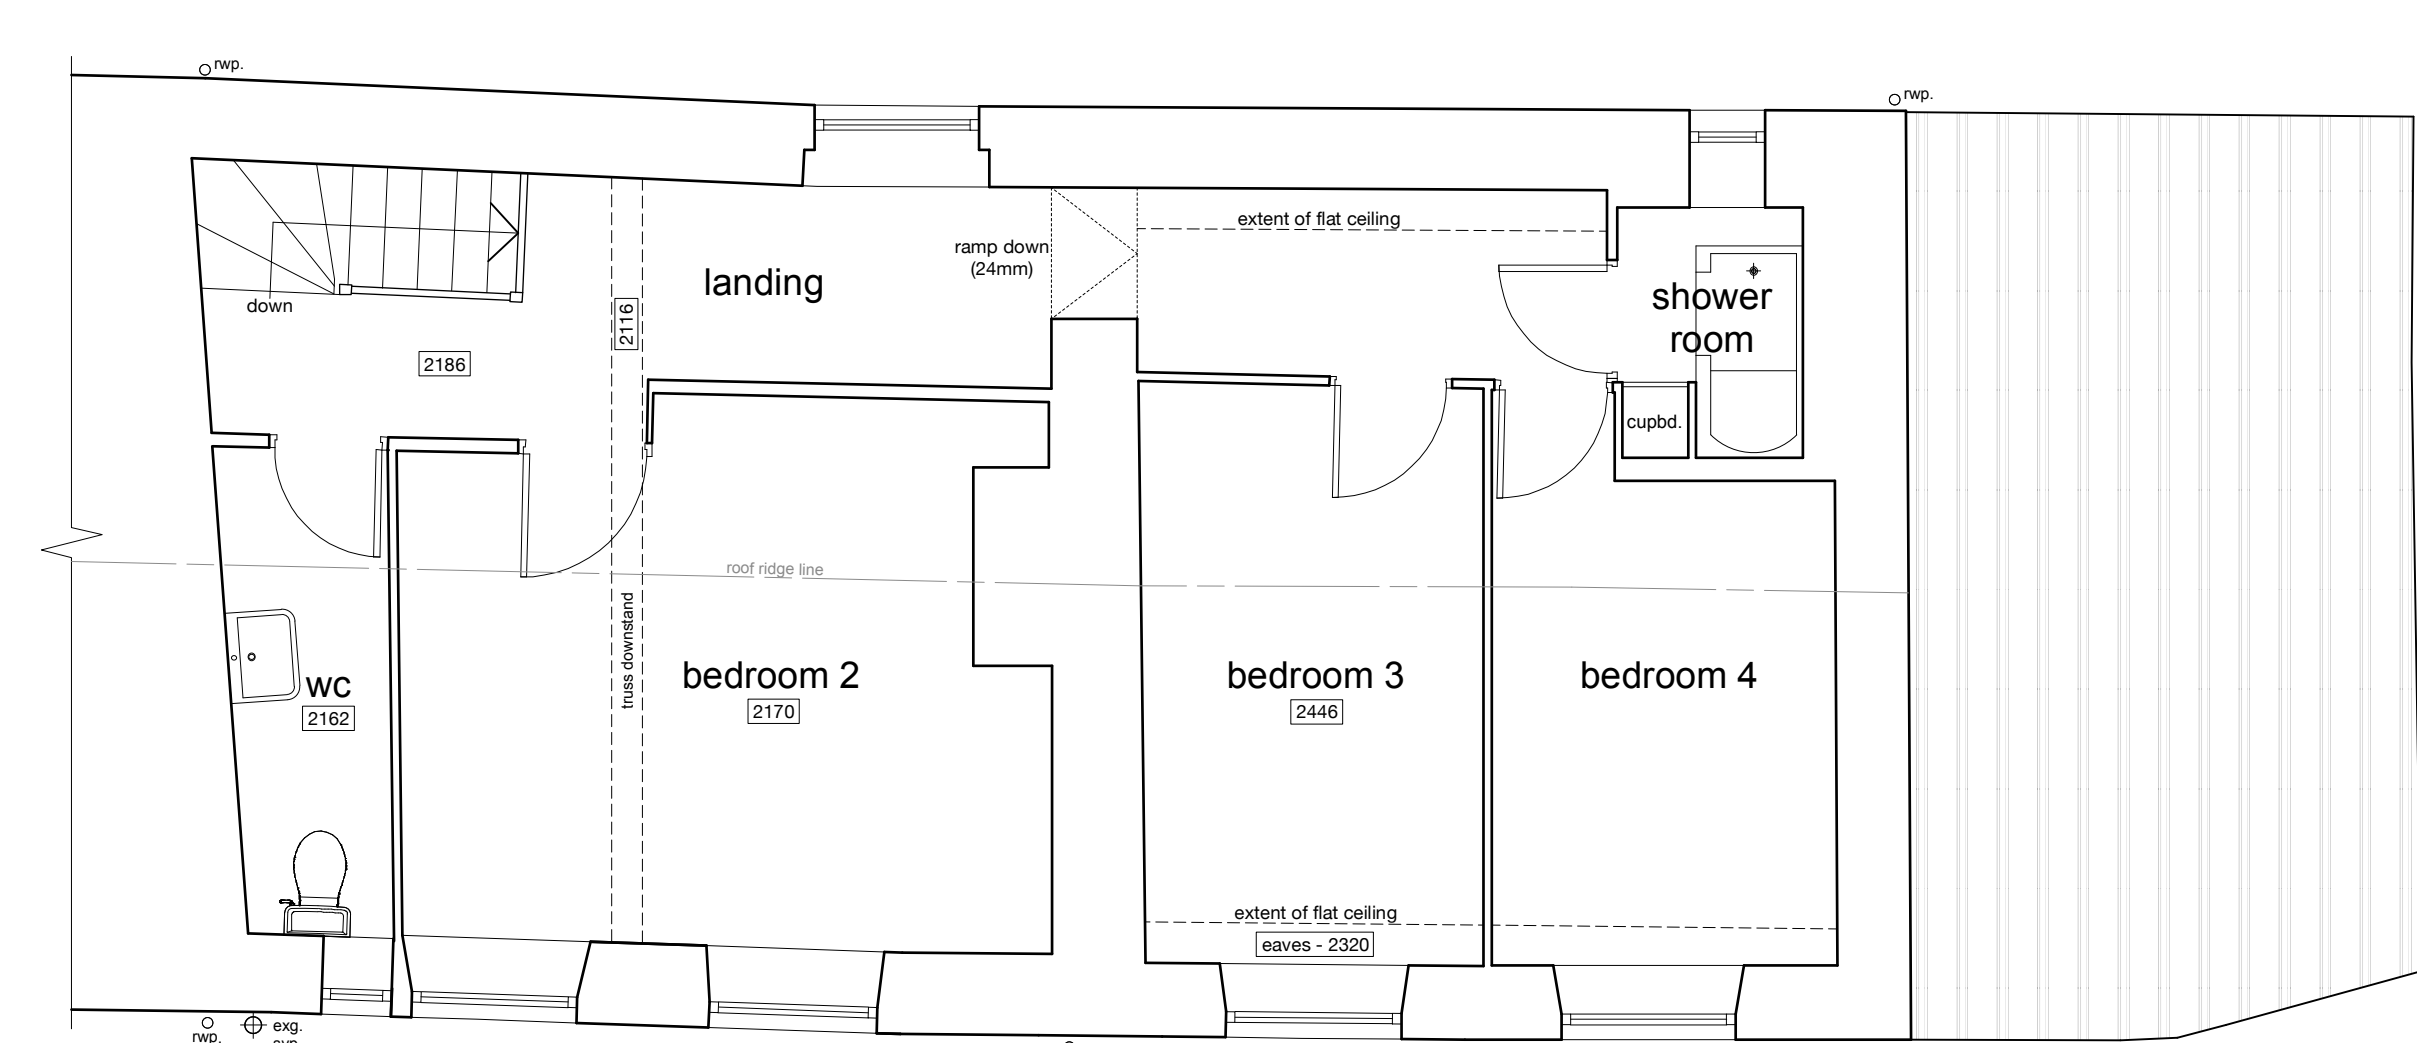


first floor plan

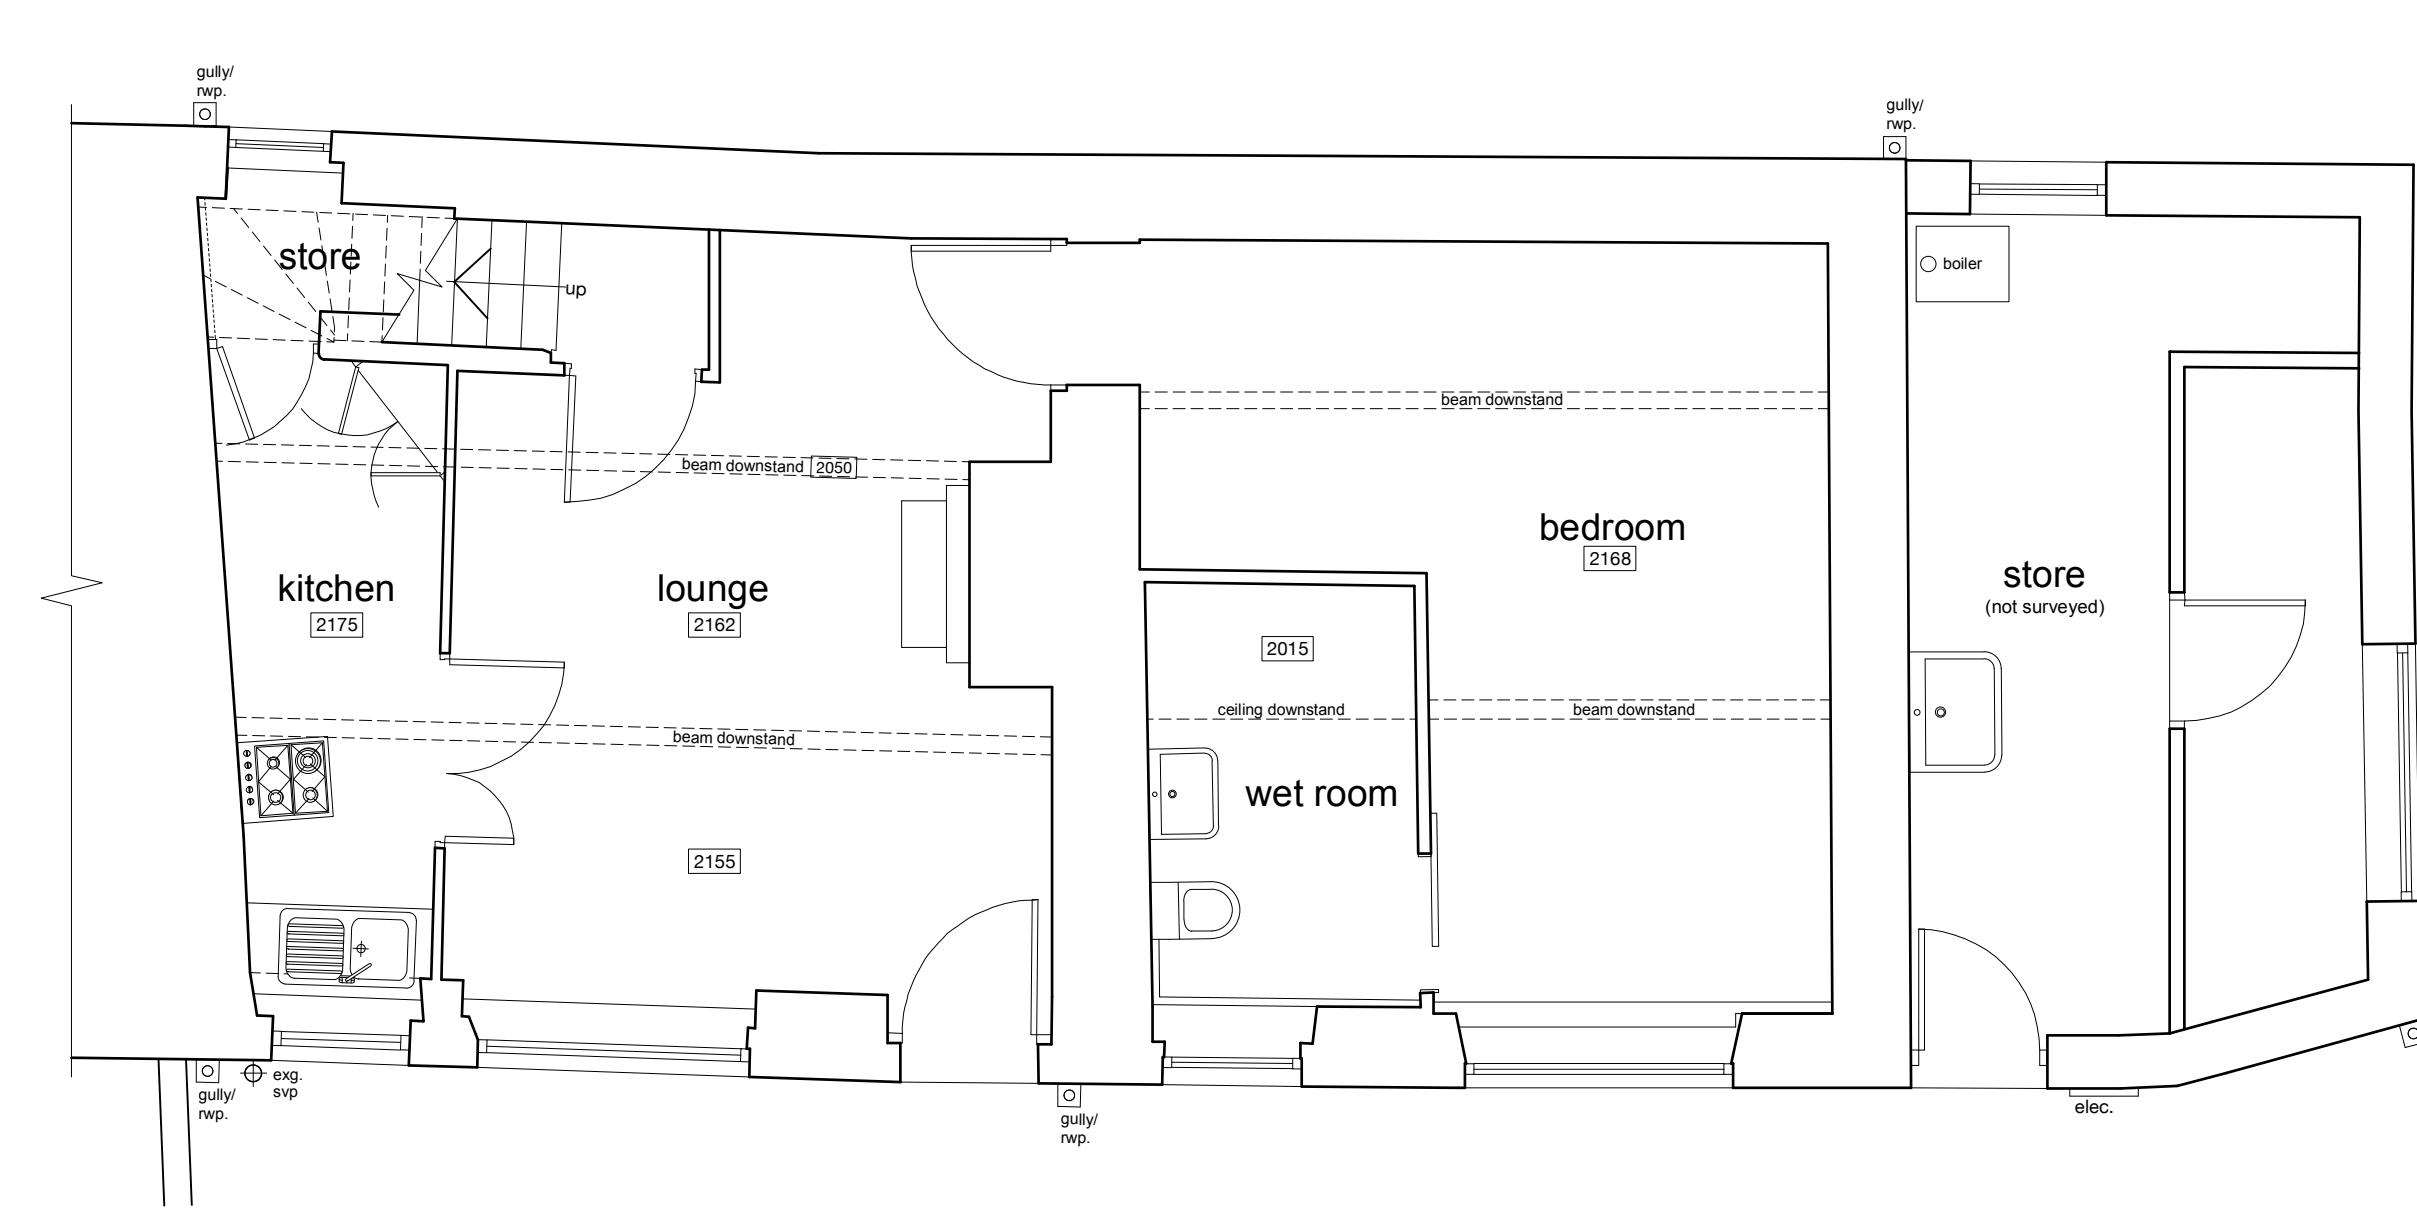

ground floor plan

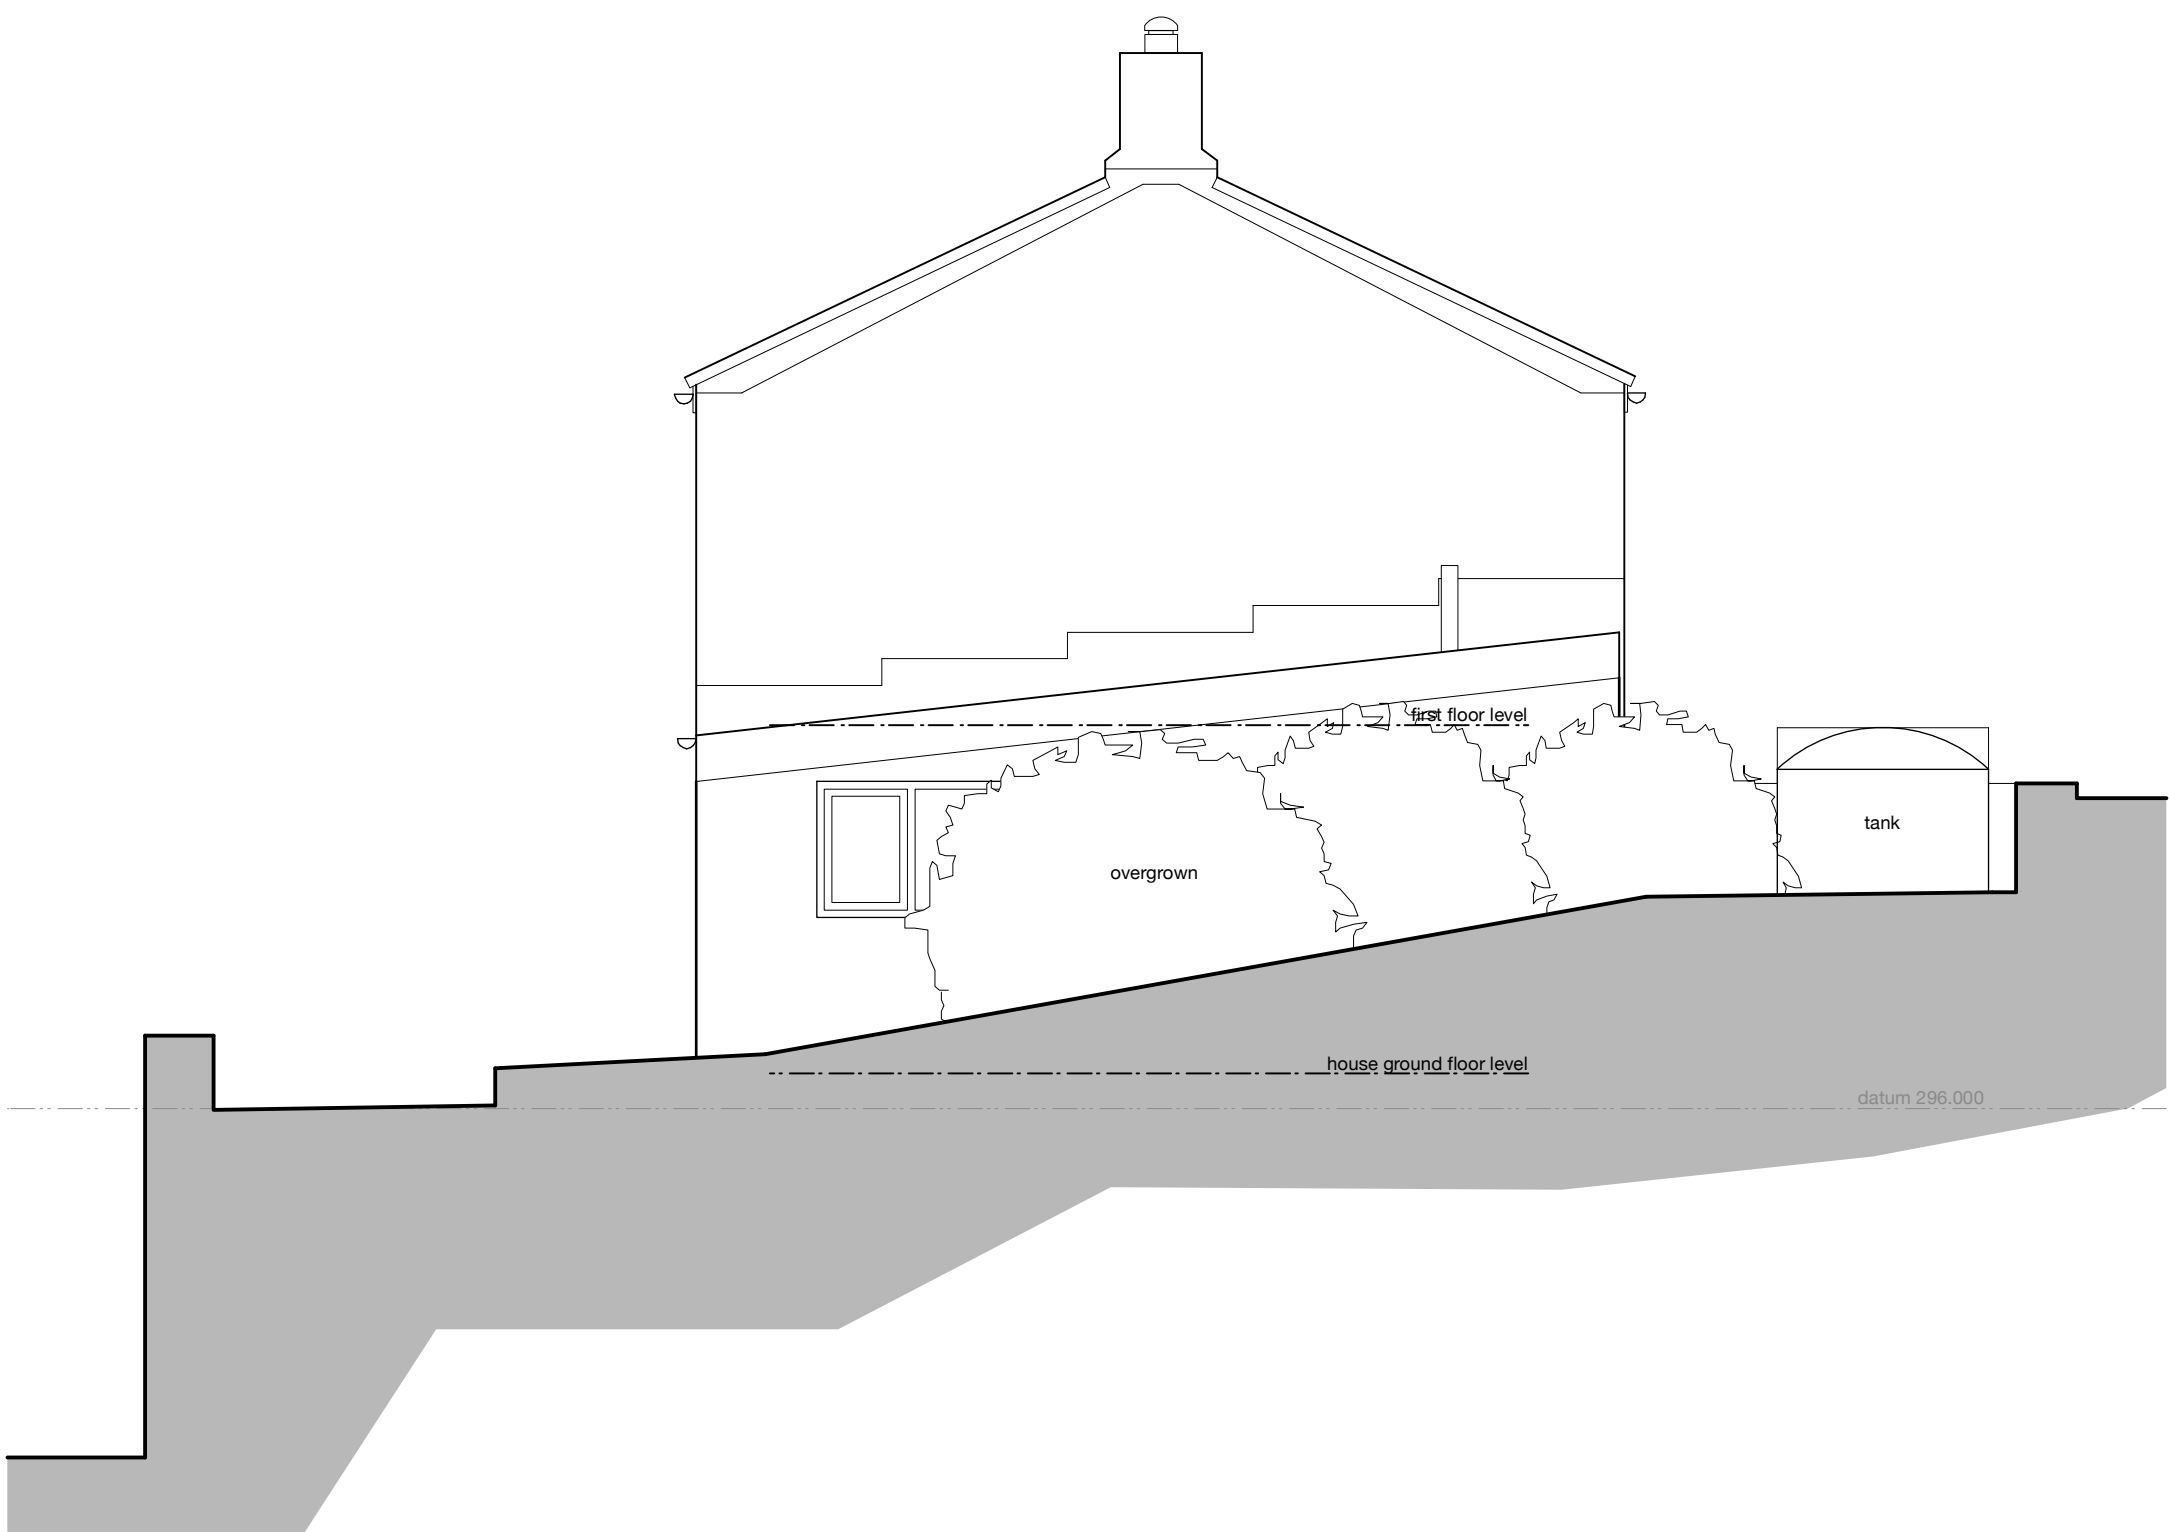

east elevation – side

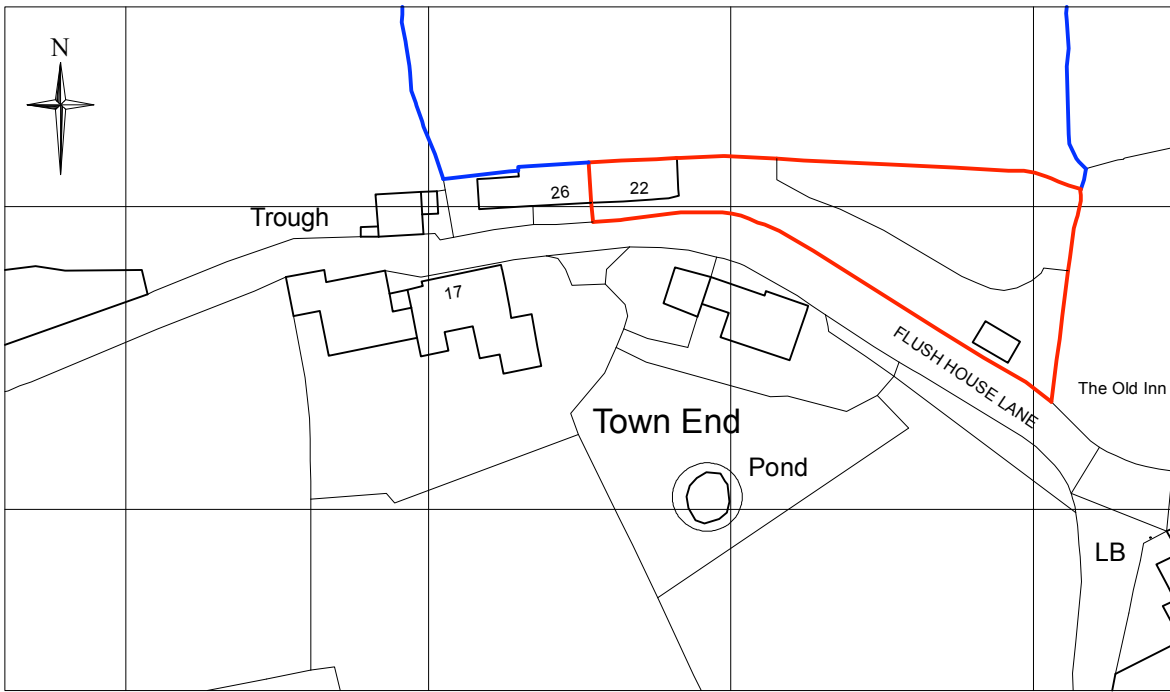

location plan – 1:1250

This drawing has been prepared specifically for the purpose of obtaining Planning Permission and/or Building Regulation Approval. Its suitability for other purposes, without supplementary details and specifications cannot be guaranteed. The Permissions and/or Approvals are beyond the Architects control, and no guarantee that such will be granted is given or to be inferred by reason of the preparation of this drawing.

Only figured dimensions are to be used. All dimensions to be checked on site. This drawing together with the design is the property and copyright of the Architect and must not be reproduced without prior written permission.

P01 Drawing originated 01.07.26 JS NG
rev. description date drawn agreed



project Proposed side extension, internal alterations and new stables building at 20/22 Flush House Lane, Holmfirth, HD9 2QY for Beth Whiteoak

title General arrangement as existing
number 26004D-01-P01
scale 1:50
size A1

ARCHITECTURE AND DESIGN

The Old Police Station 16 Bridge Lane Holmfirth HD9 7AN
T: 01484 685411 E: hello@adp-architects.com
W: www.adp-architects.com

RIBA Chartered Practice