




FRONT ELEVATION
1:100




SIDE ELEVATION
1:100




REAR ELEVATION
1:100

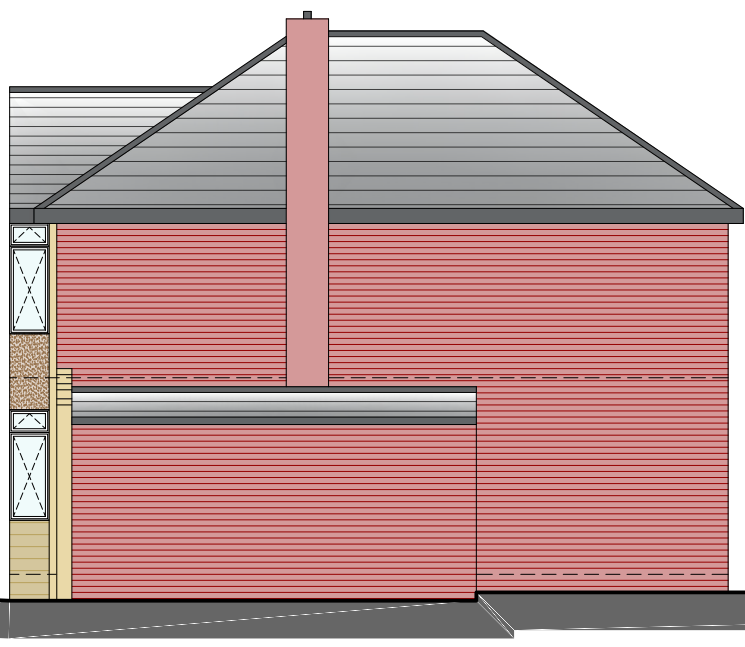

SIDE ELEVATION
1:100

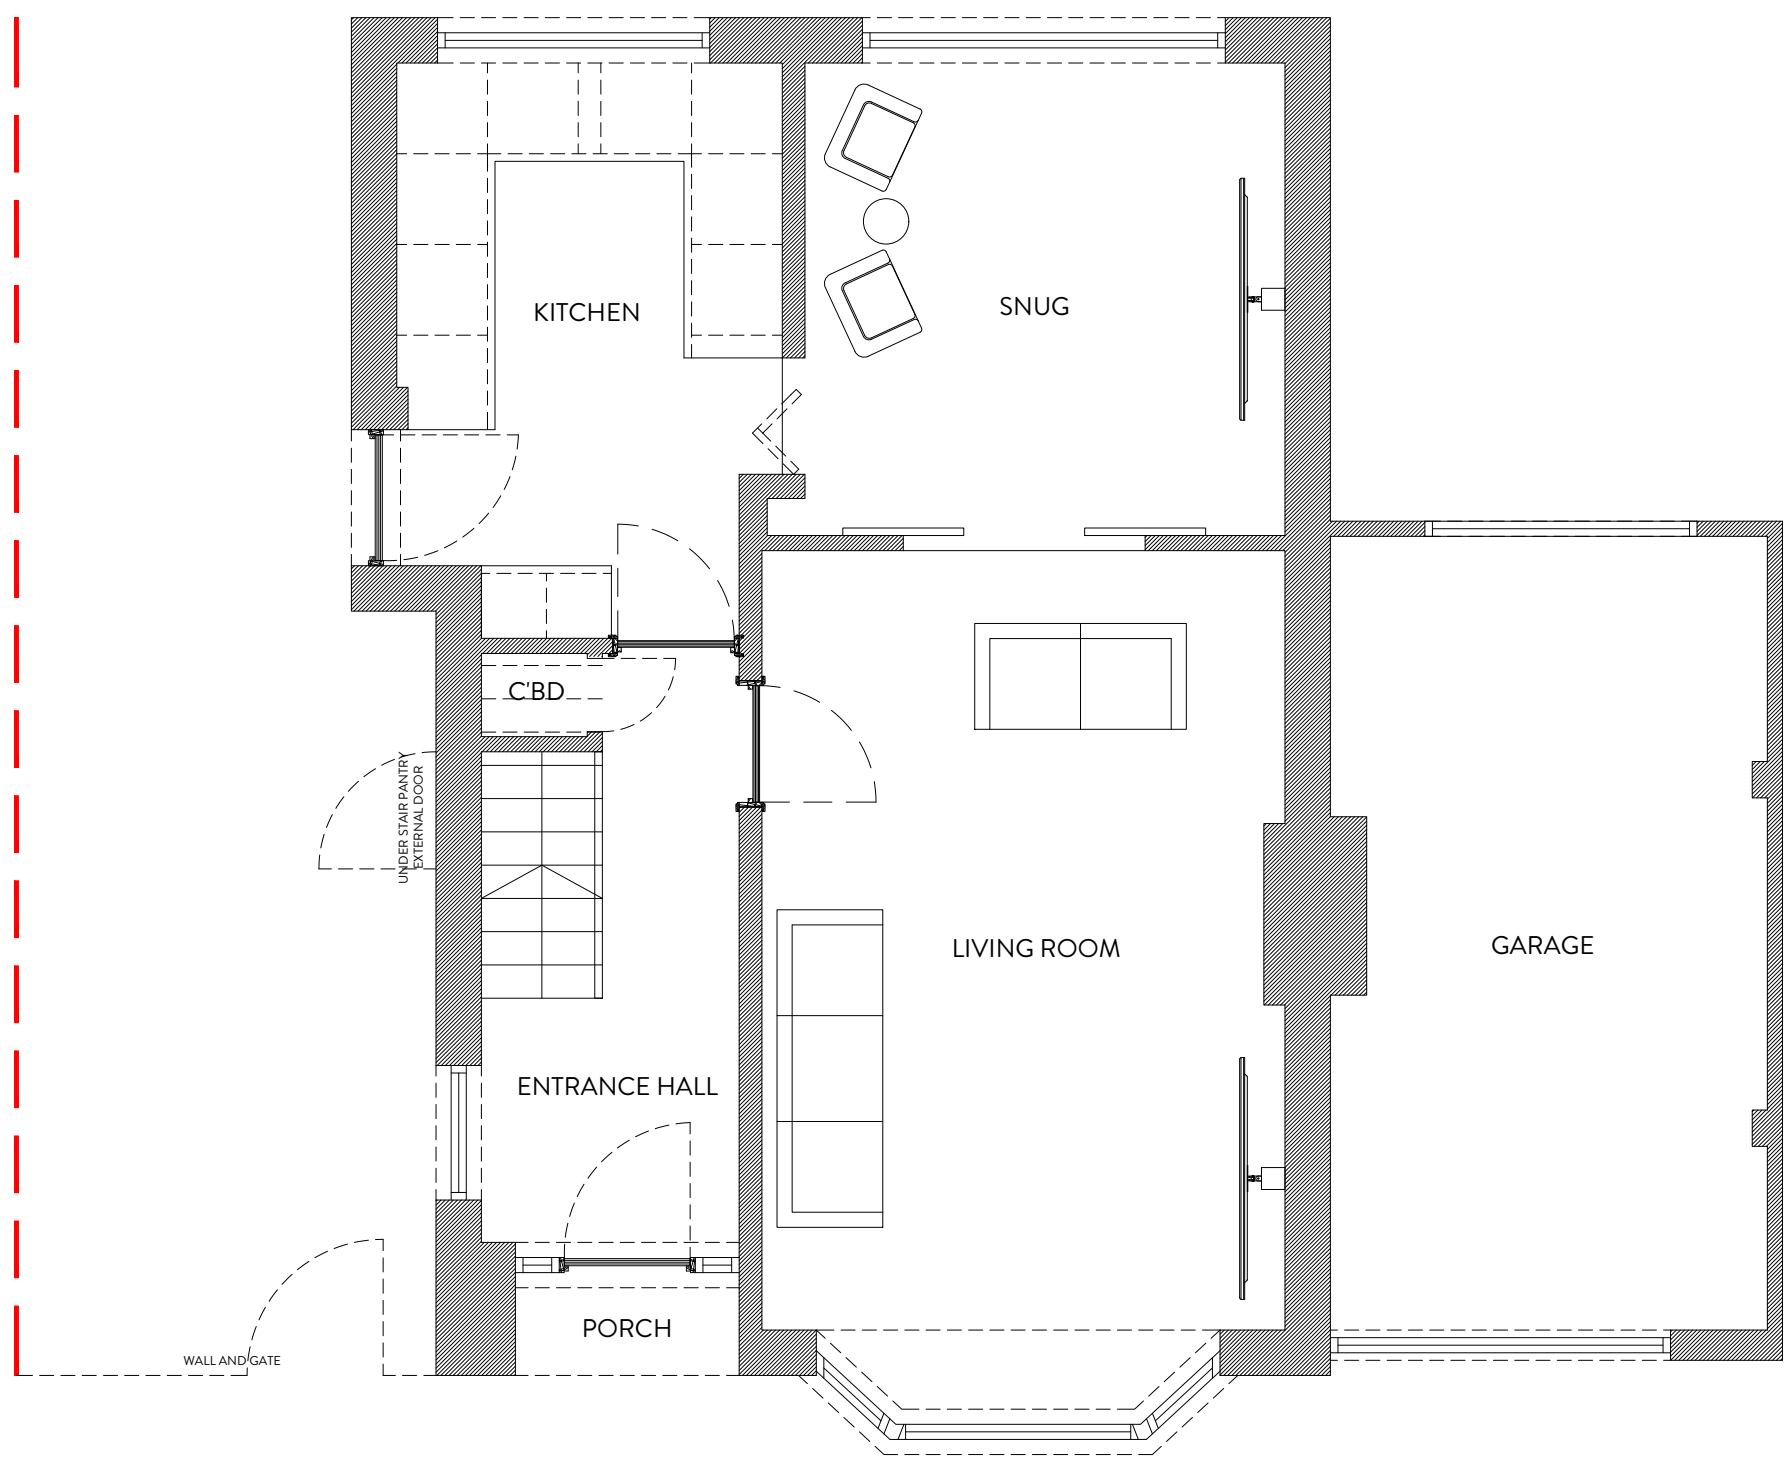

GROUND FLOOR PLAN
1:50

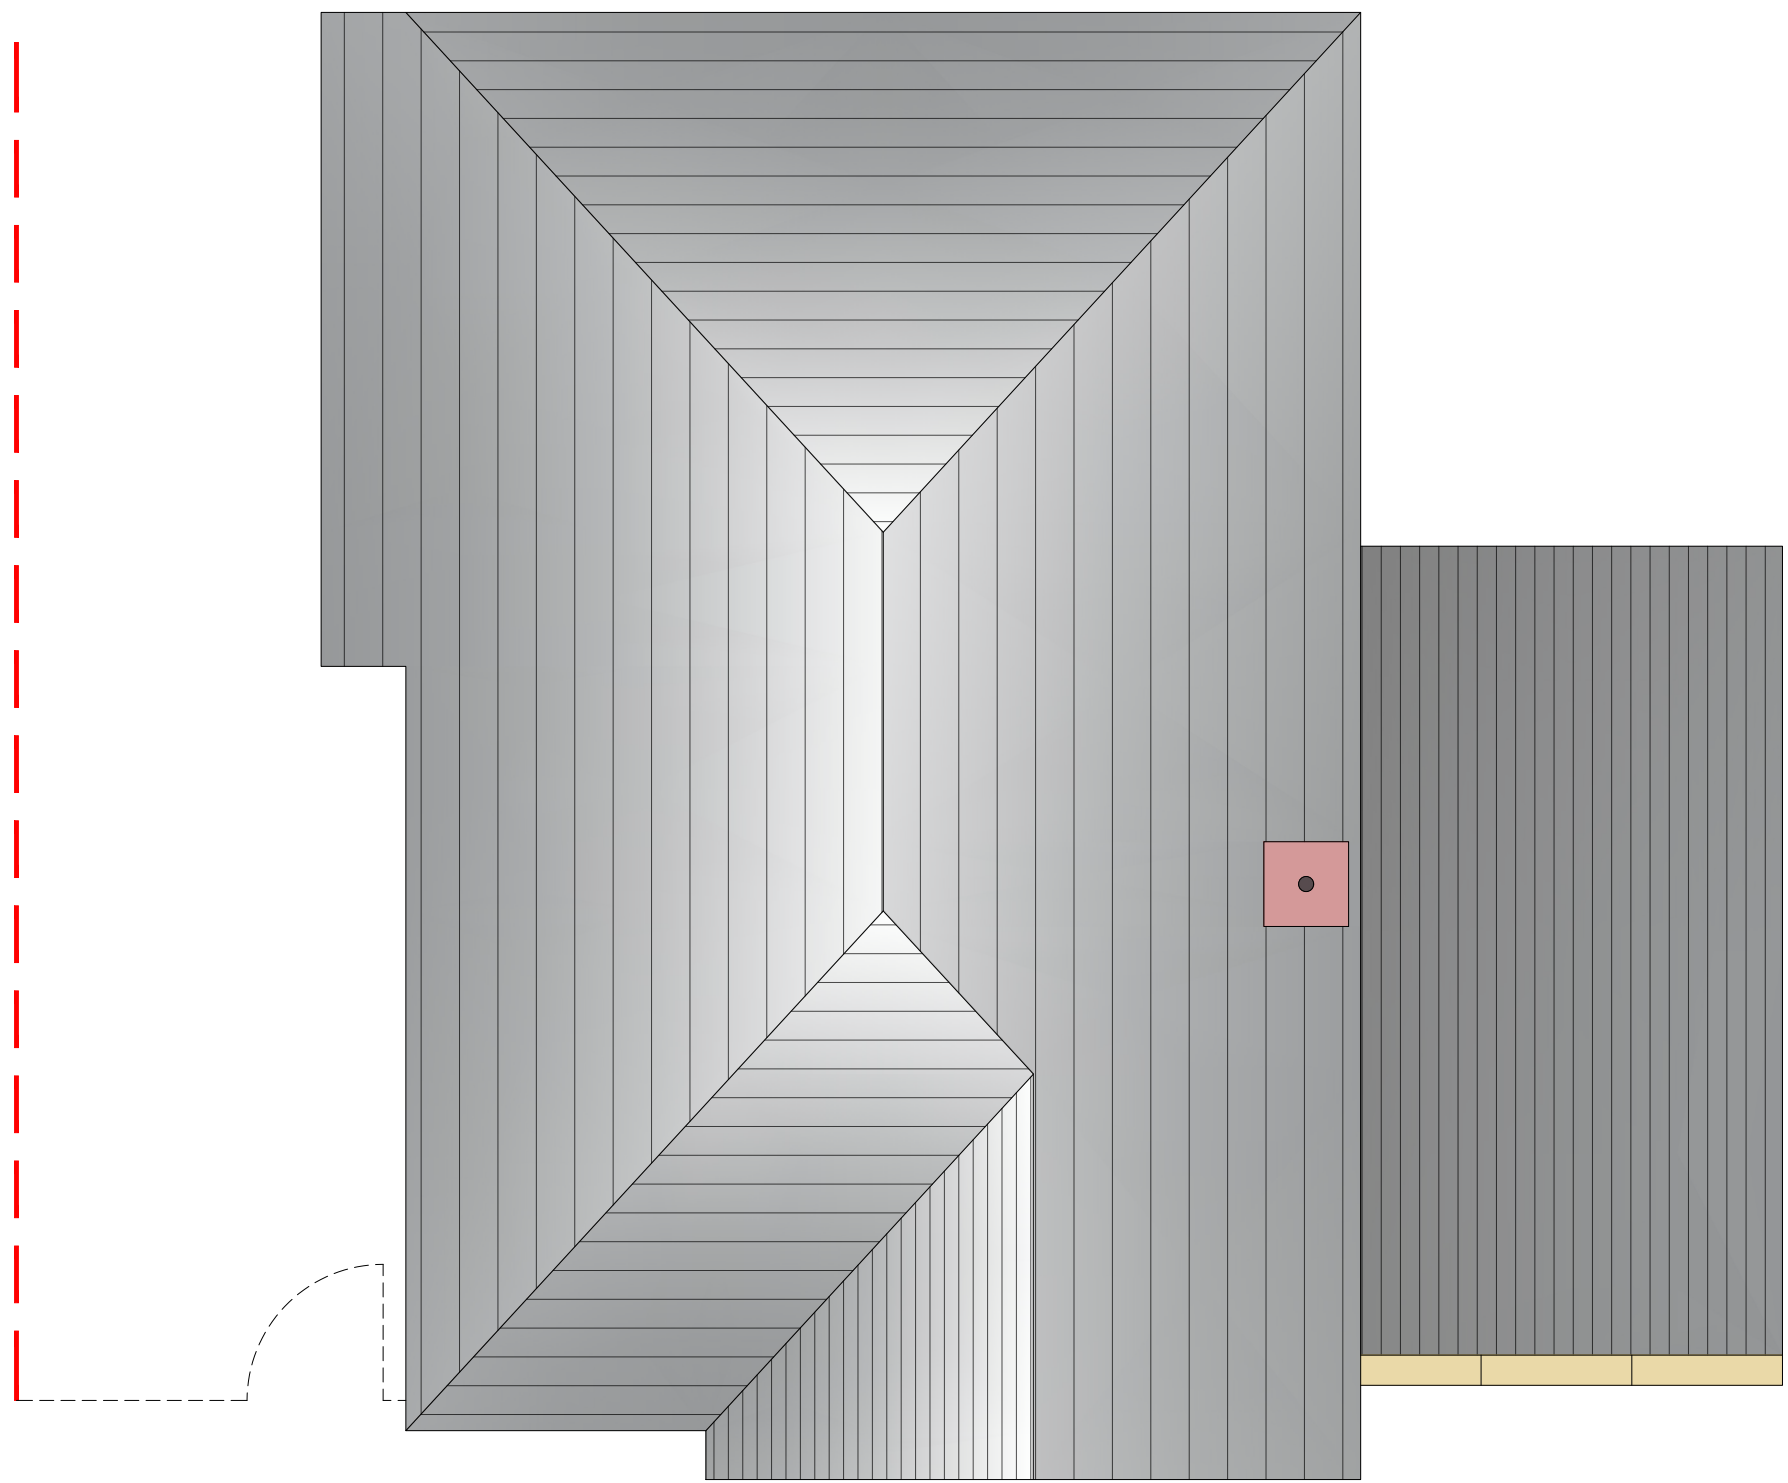

ROOF PLAN
1:50



REVISION	DESCRIPTION	DATE	NOTES
-	-	-	-
-	-	-	-
-	-	-	-
-	-	-	-
-	-	-	-
-	-	-	-
-	-	-	-
-	-	-	-
-	-	-	-
-	-	-	-

STATUS PLANNING DRAWING		PROJECT TITLE 221, WHITECHAPEL ROAD, SCHOLES	
DRAWING TITLE EXISTING GA		DRAWING TITLE EXISTING GA	
SCALE 1:50/ 1:100	DRAWN EC	CHECKED JH	PROJECT REFERENCE ODS_26-1153
PAPER SIZE A1	DWG NUMBER (EX)001	DATE 28/05/26	REVISION /
CLIENT ALAN AND JOANNE SIMPSON		CLIENT ALAN AND JOANNE SIMPSON	