



EXISTING

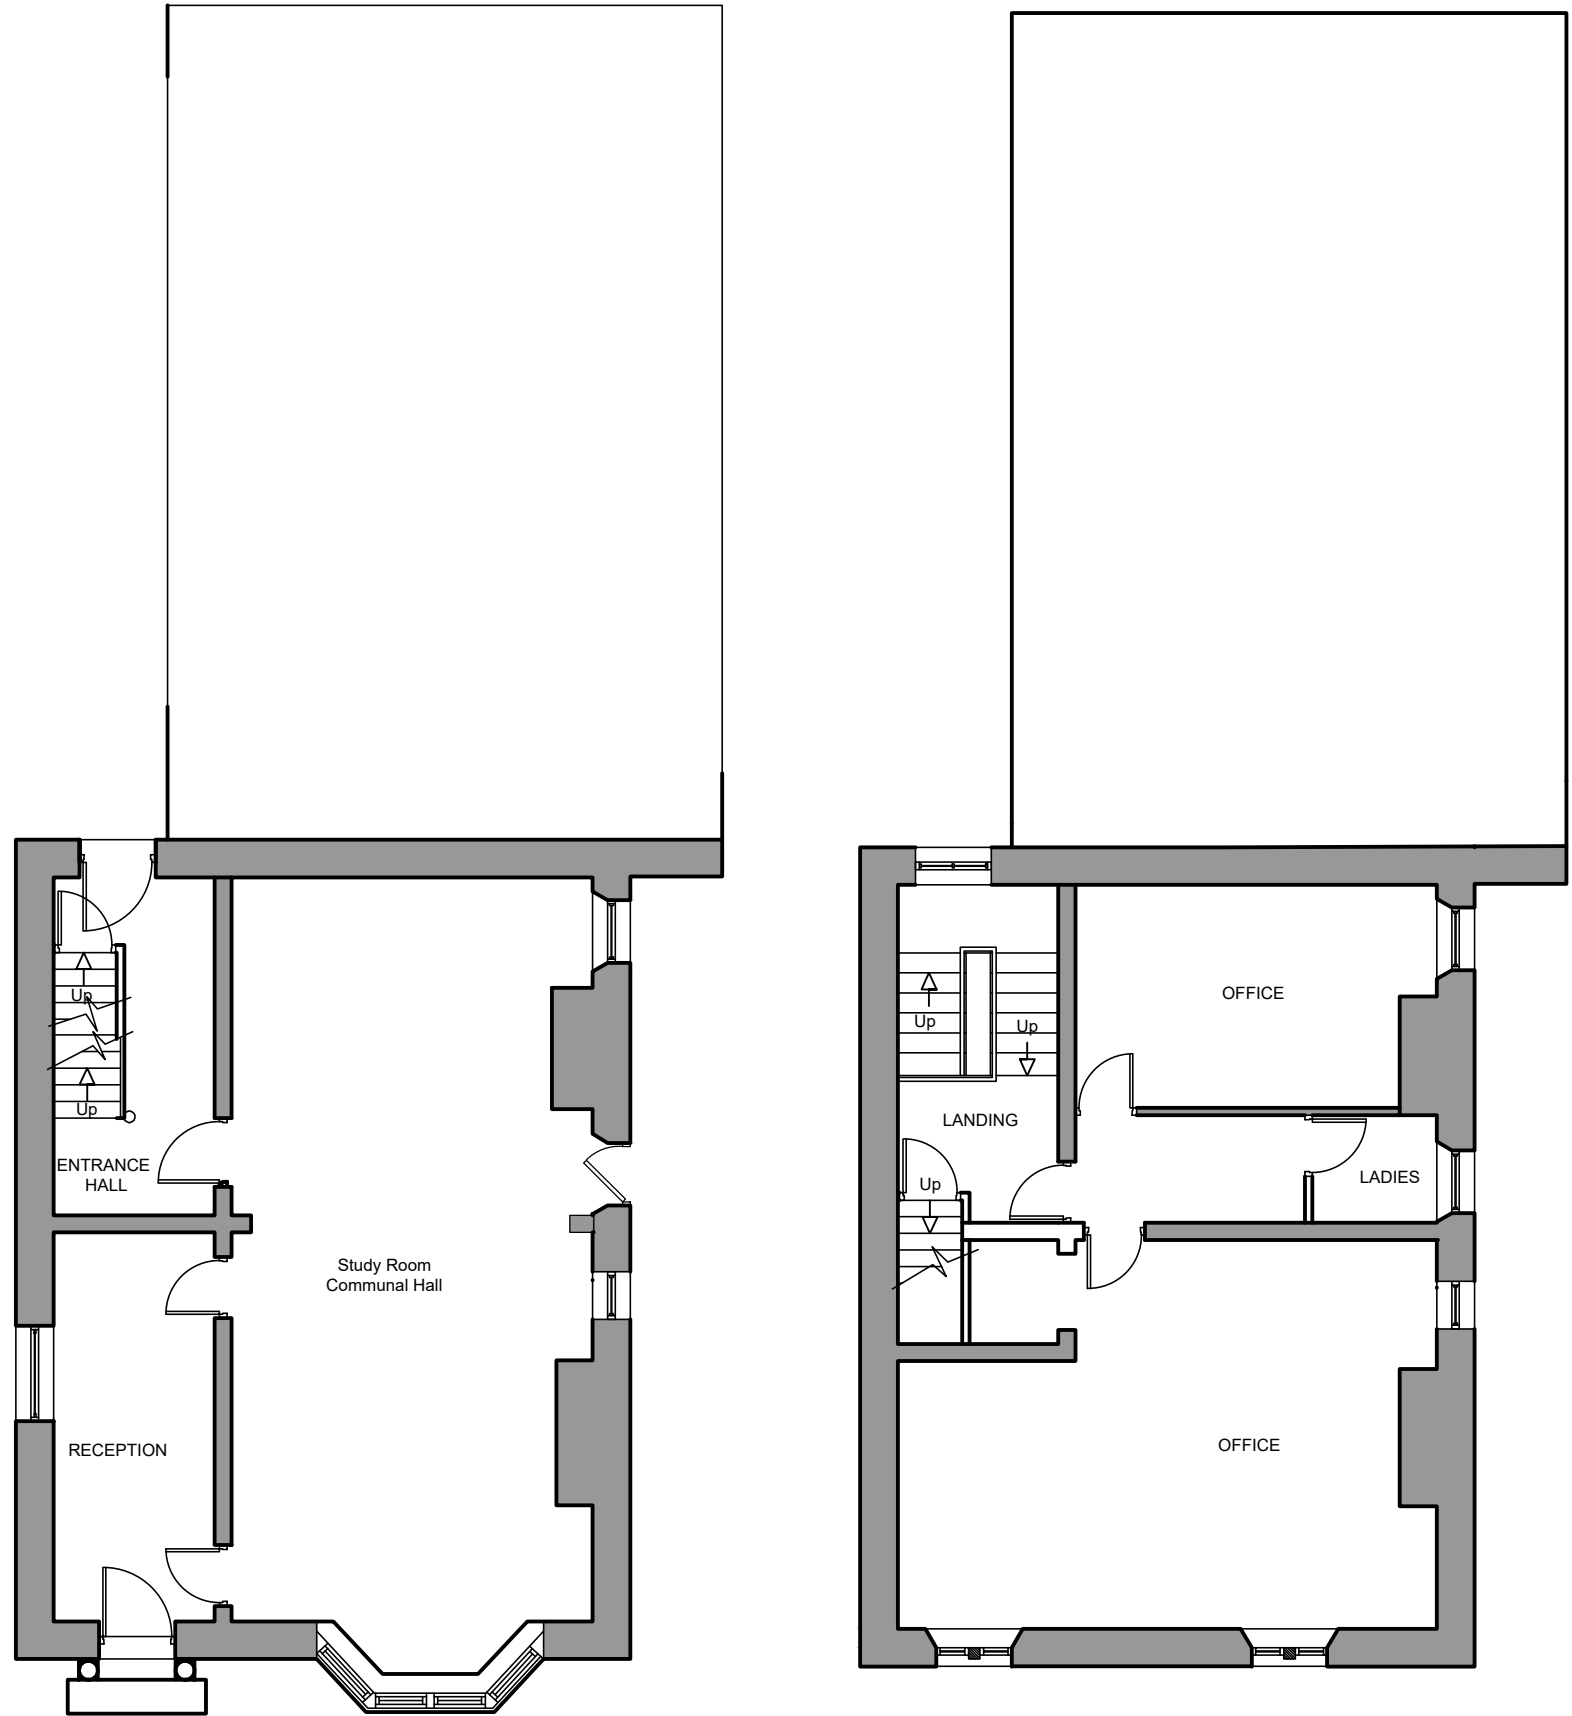

Ground Floor Layout 1.100

First Floor Layout 1.100

PROPOSED

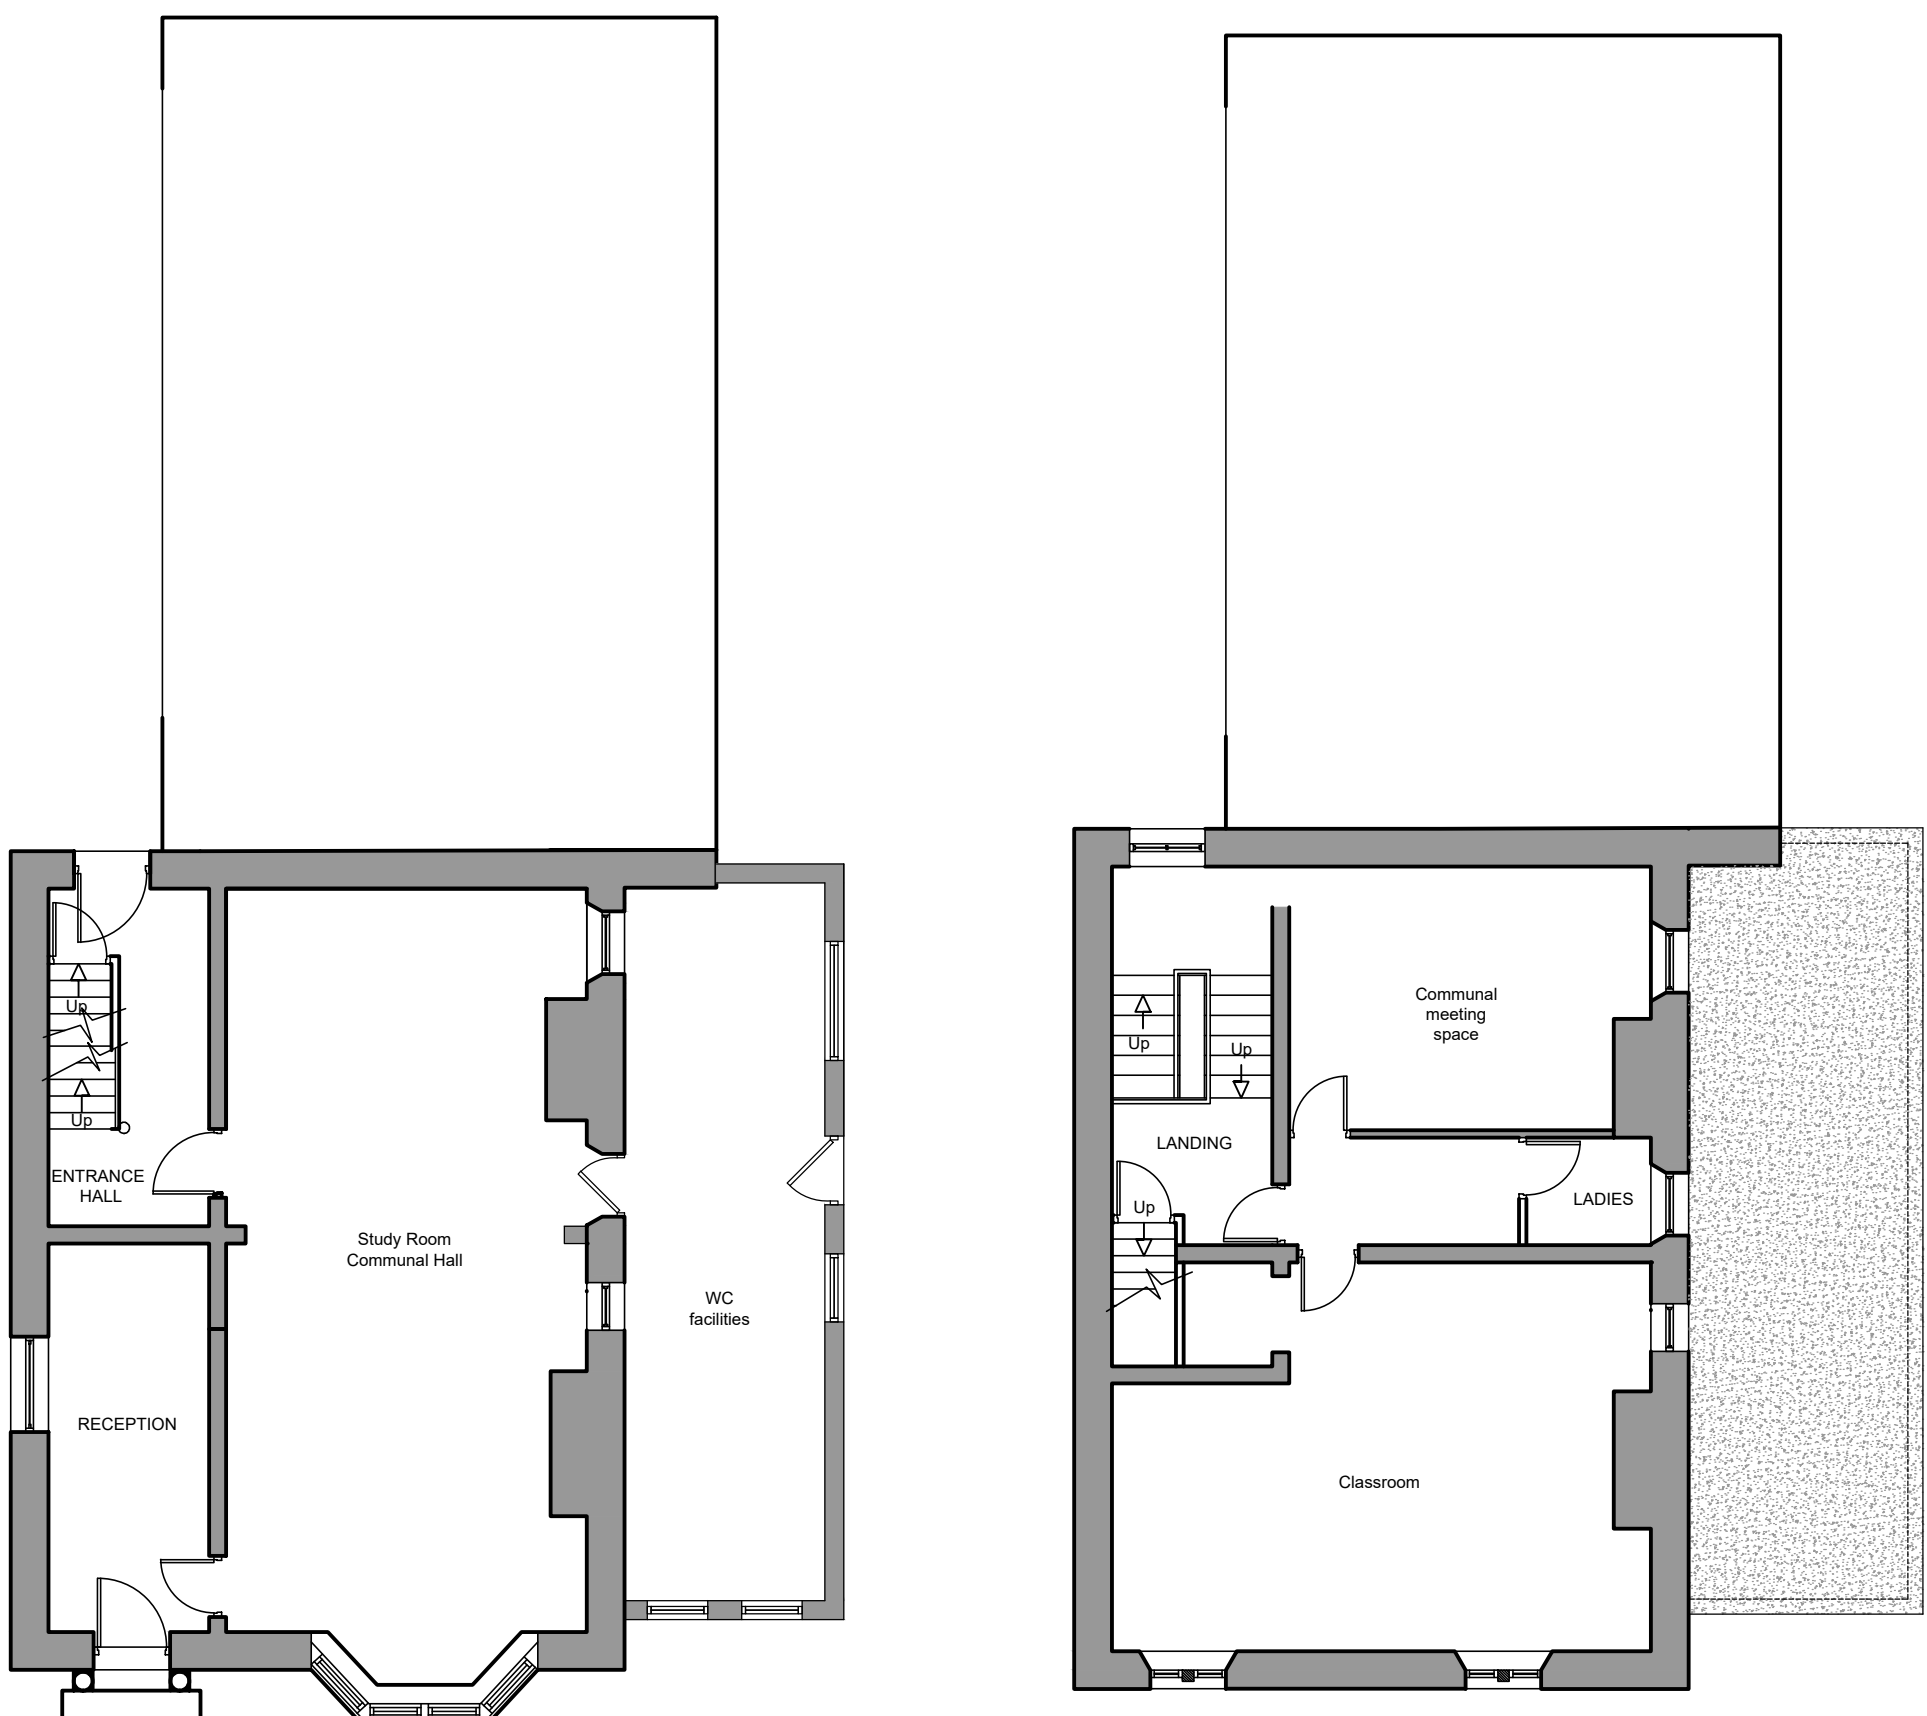

Ground Floor Layout 1.100


First Floor Layout 1.100

Written dimensions on these drawings shall take precedence over scaled dimensions. Contractors shall verify and be responsible for all dimensions and conditions on the project and UHD Architectural Services must be notified of any variations from the dimensions and conditions shown by these drawings prior to commencement of any work. All contractors are deemed to have made themselves aware of site conditions prior to entering into any contract.

A1	1:50
A3	1:100



Location Plan 1.1250

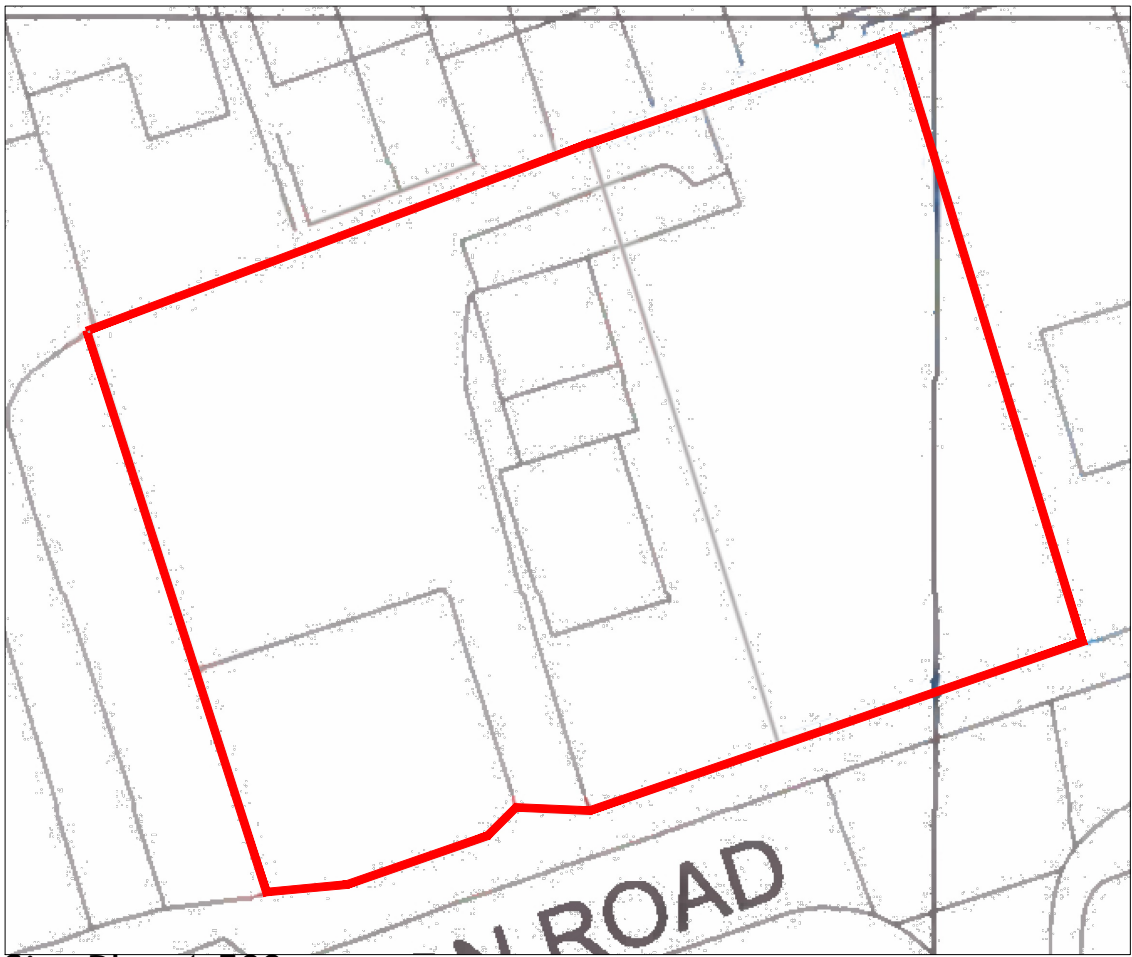

Site Plan 1.500



South Elevation 1.100



South Elevation 1.100



West Elevation 1.100

South Elevation 1.100



West Elevation 1.100

South Elevation 1.100

REV	DESCRIPTION	DATE	DRAWN
CLIENT	Hope and Faith Centre		
ADDRESS	250 Deighton Road Deighton, Huddersfield, HD2 1JJ		
PROJECT	Single Storey Side Extension		
DRAWING	Existing/Proposed Layout and Elevations		
DRAWN	UH	DATE	April 24
SCALE	1.50@A1		
DWG No.	2408/01		
STATUS	PLANNING		