

Do not scale from this drawing. Use figured dimensions only.


Contractors to verify all dimensions on site before commencing any work or shop drawings.

If drawings or specifications exceed the quantities taken in any way, Fibre Architects are to be informed before the work is initiated.


All drawn information is based on Ordnance Survey and/or existing record drawings. All content subject to Site Survey, Structural Survey, Site Investigations, Planning and other Statutory Approvals.

This drawing is not to be reproduced in whole or part without the consent of Fibre Architects Ltd.


Fibre Architects Limited Copyright.

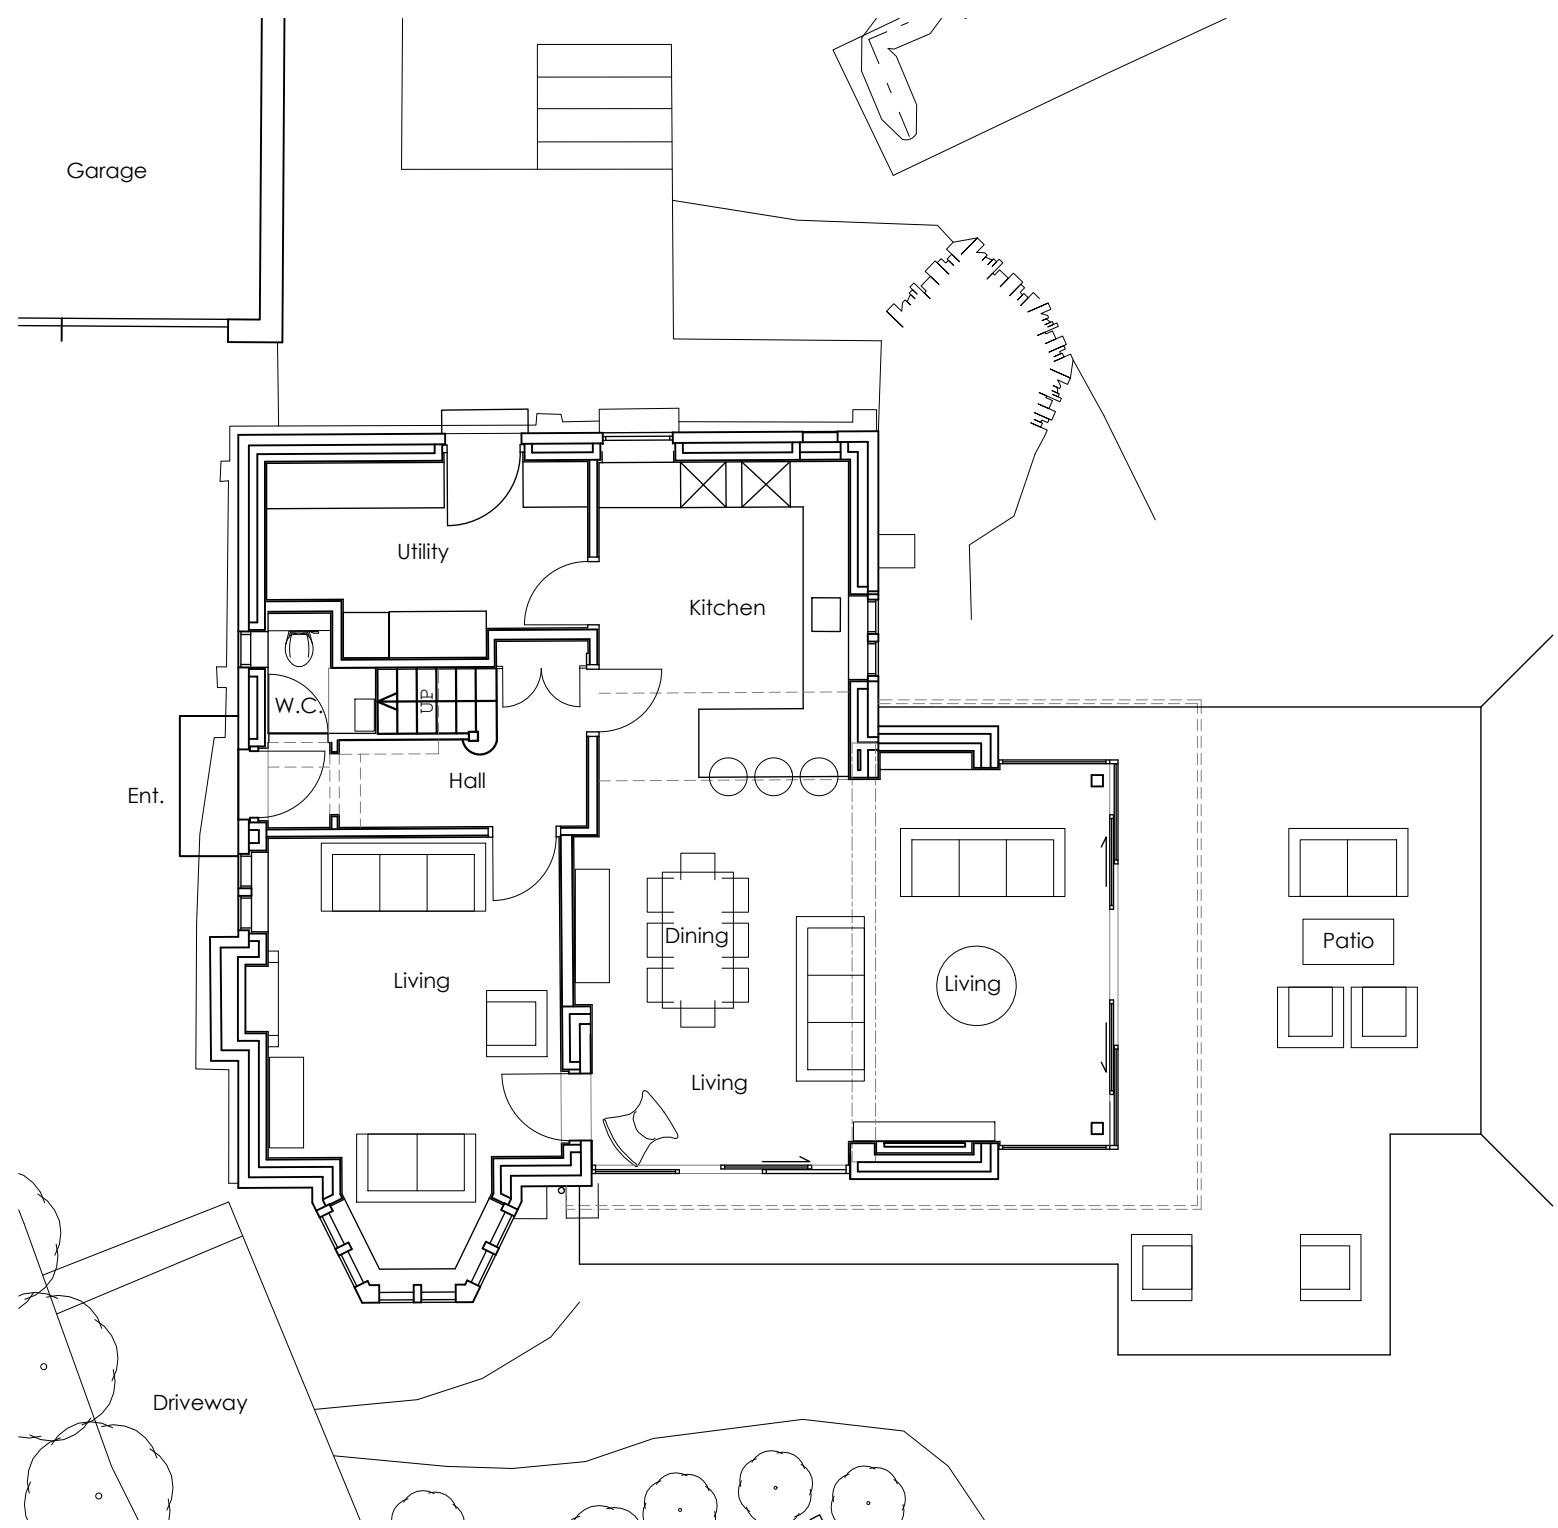


GROUND FLOOR PLAN
Scale 1:100
0 5m 10m

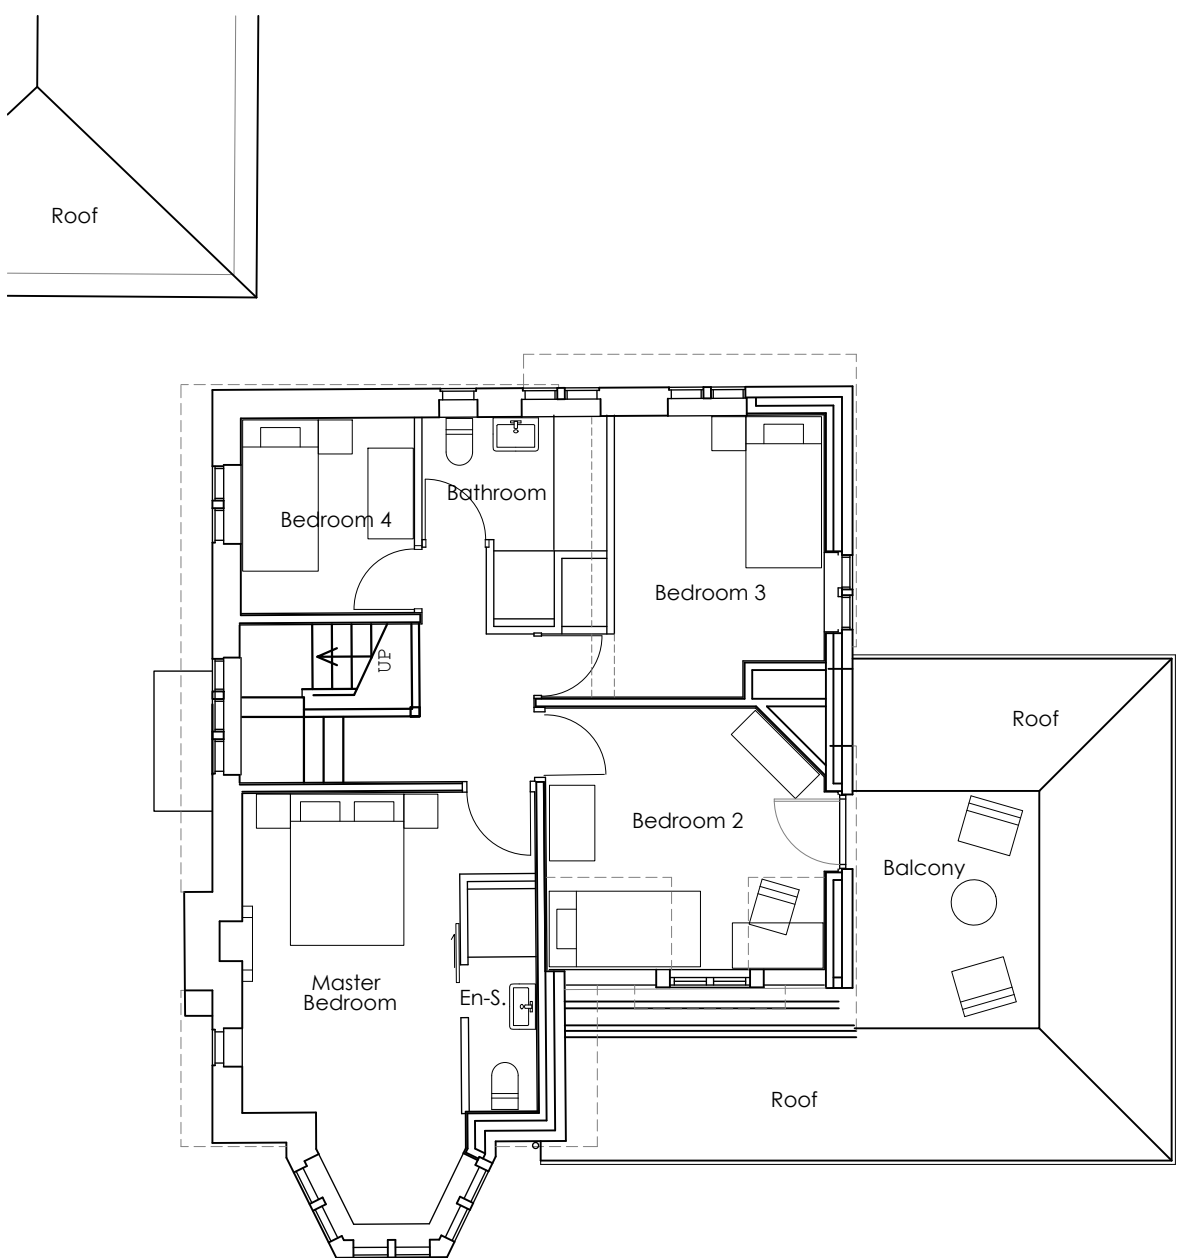

FIRST FLOOR PLAN

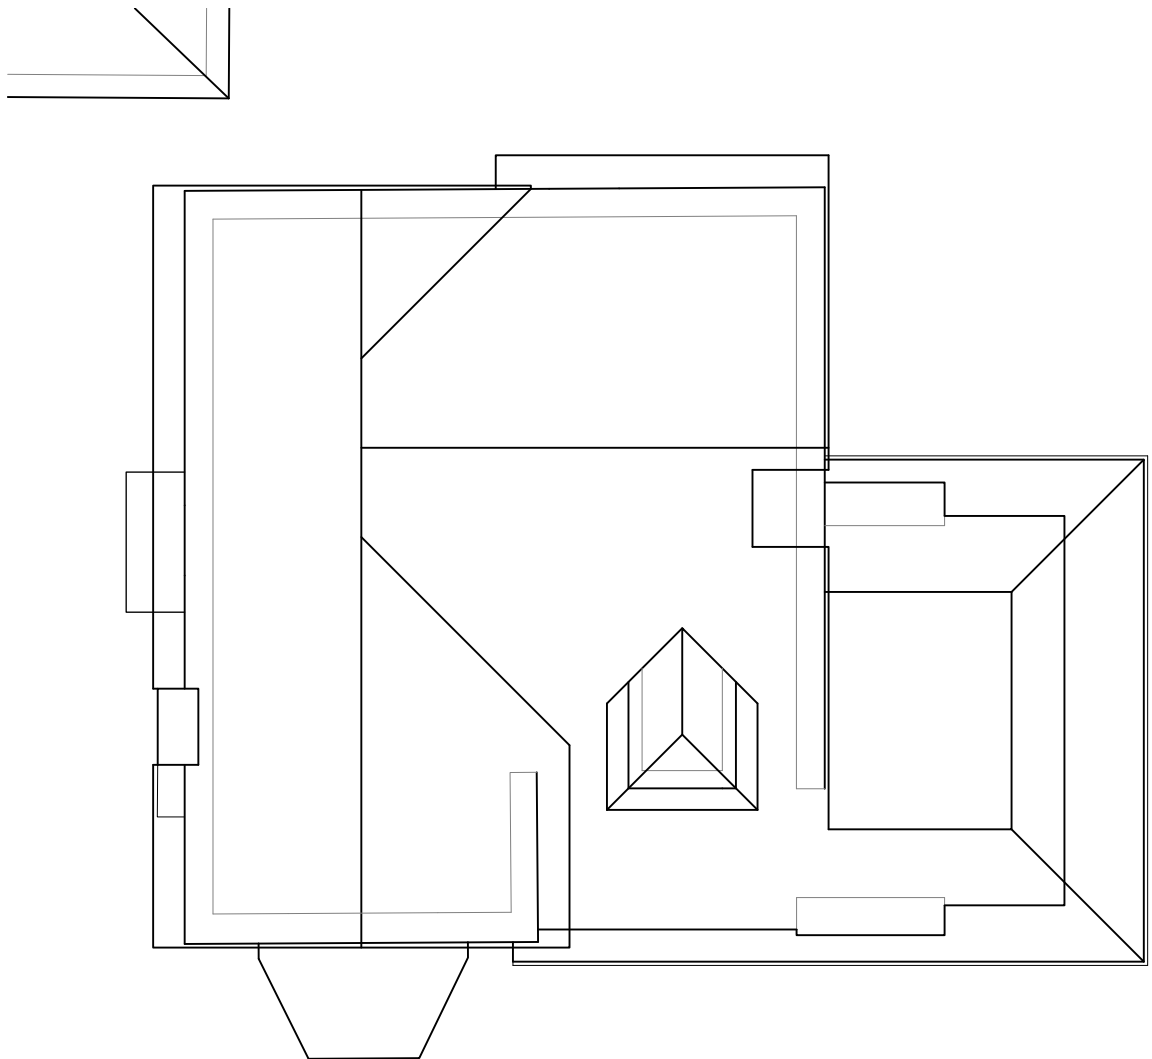


ROOF PLAN

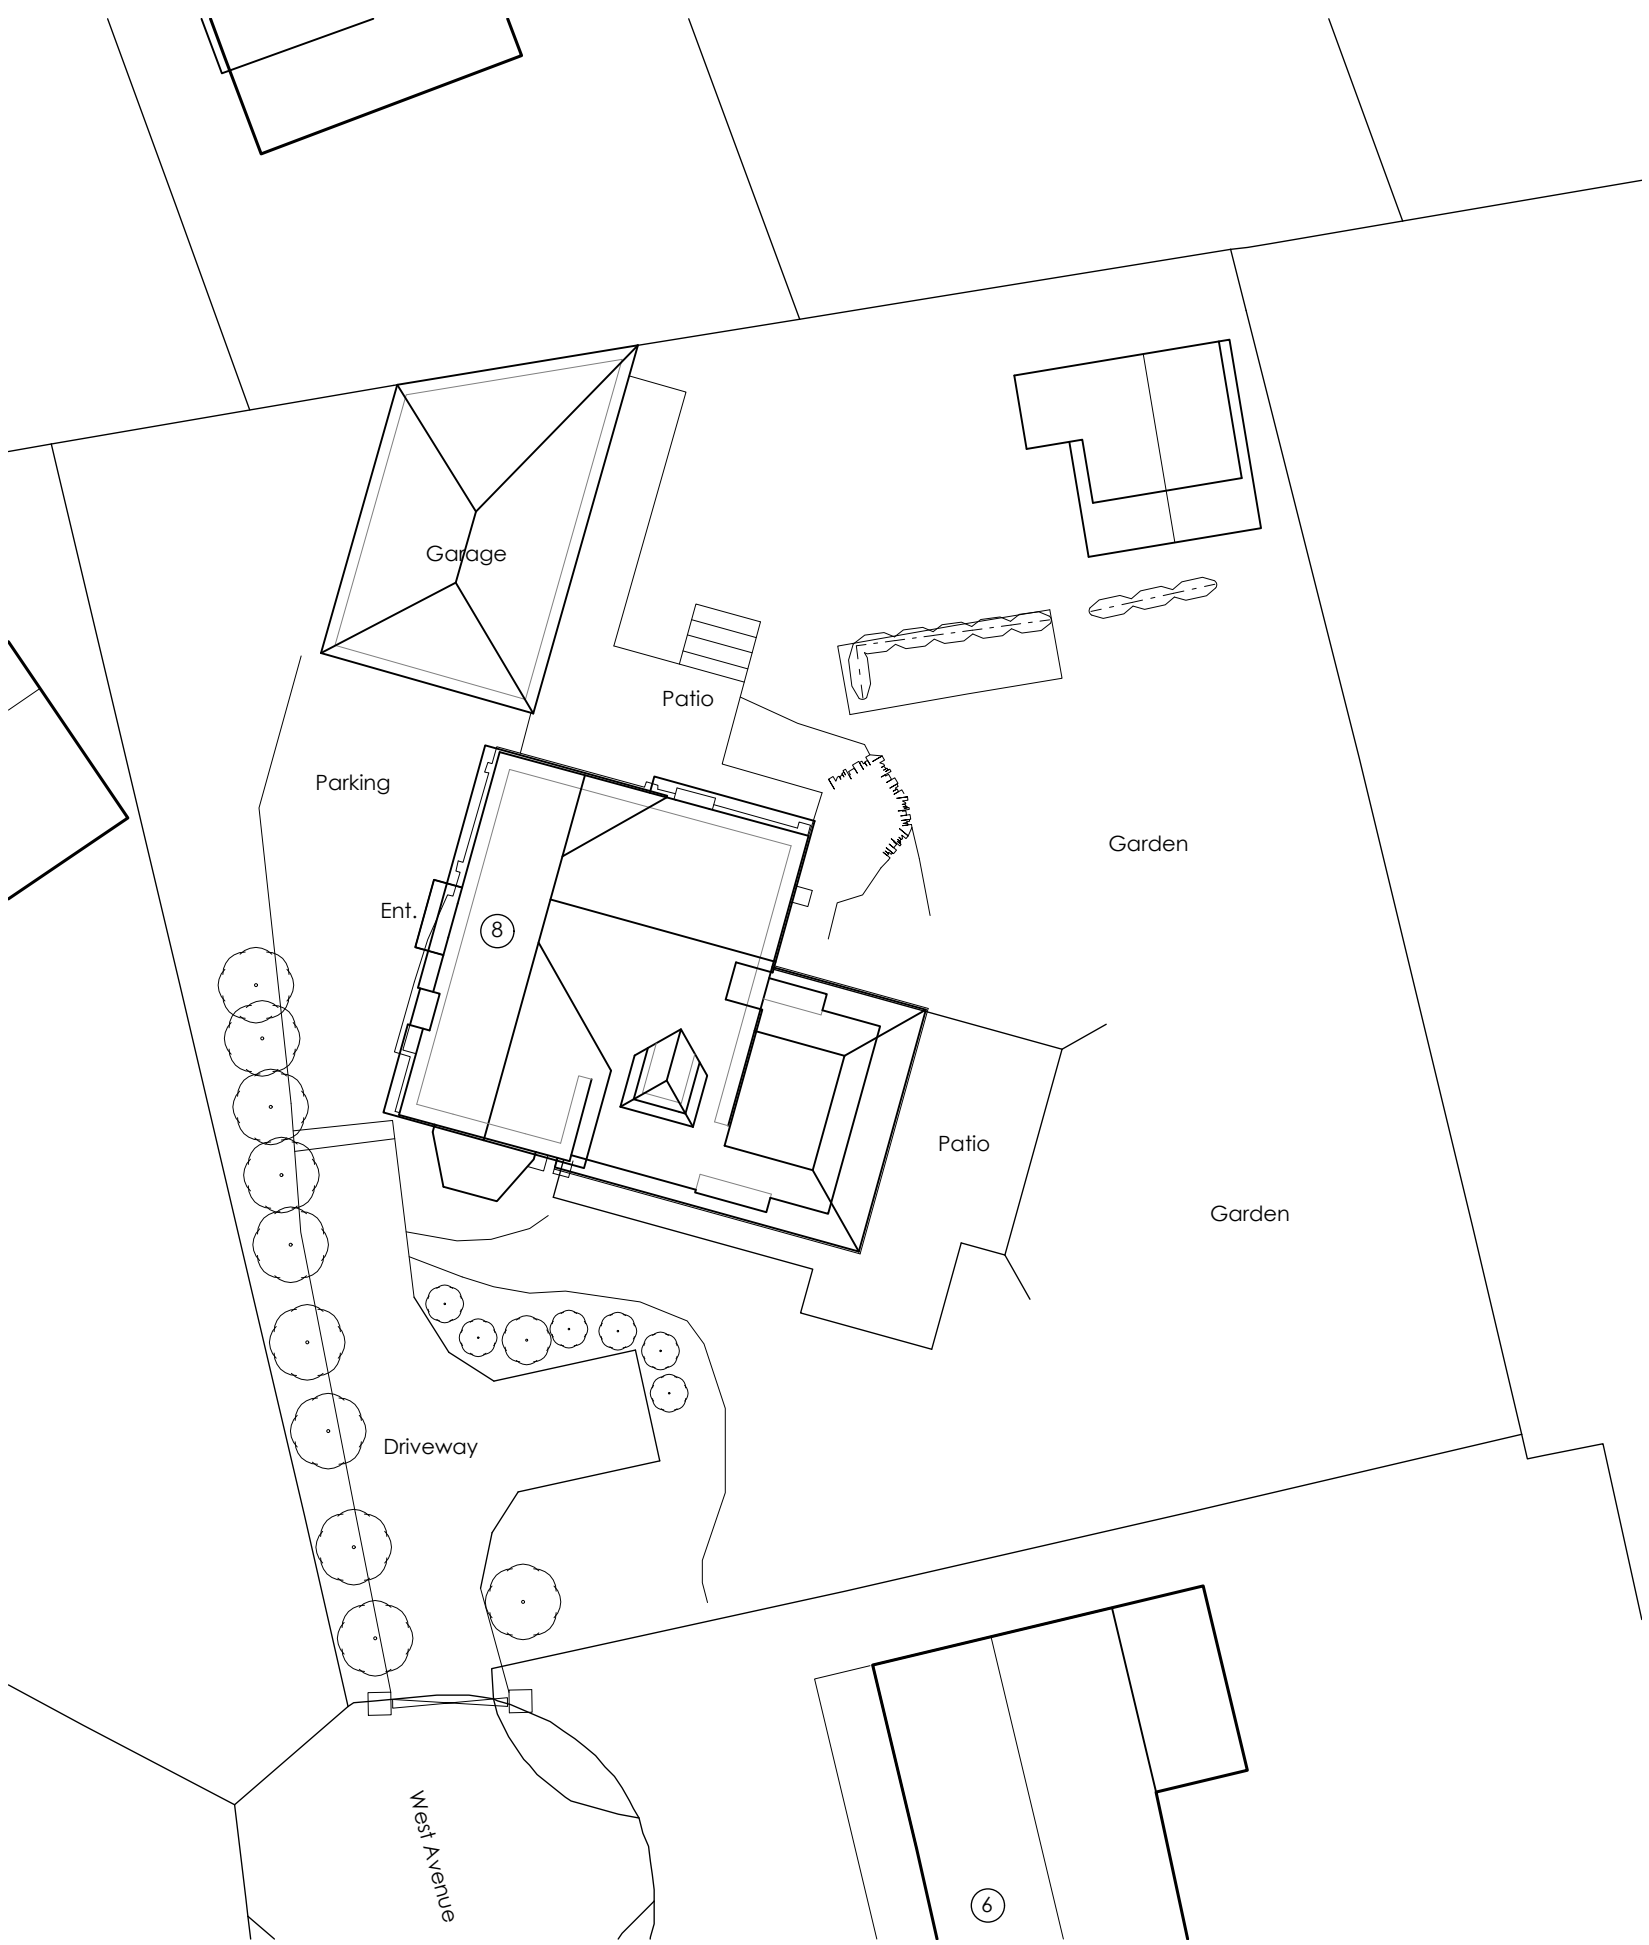

SITE PLAN
Scale 1:200
0 5m 10m 20m



FRONT (NW) ELEVATION

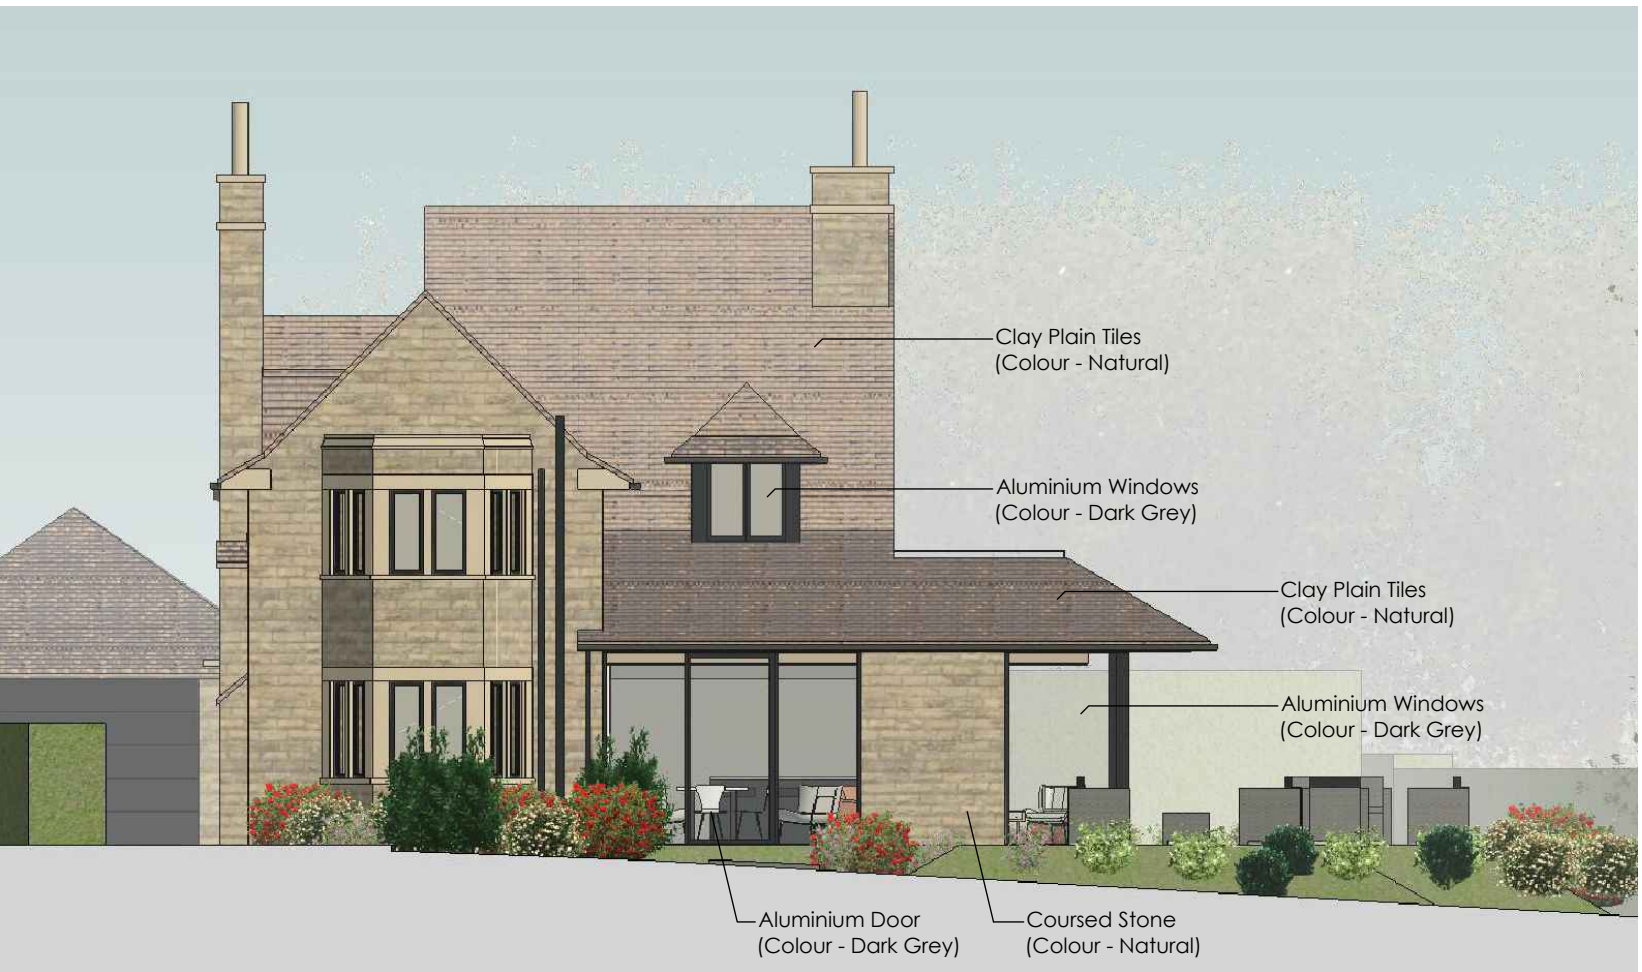

SIDE (SW) ELEVATION



REAR/GARDEN (SE) ELEVATION



SIDE (NE) ELEVATION

Scale 1:100
0 5m 10m

AS PROPOSED

Rev	Description	Date	By	Appr.
1	Project	26-0409	MO	14/07/26
2	Drawing Title	General Information - As Proposed	As Shown	MO
3	Client	M. Sale	AL0004	-
4	Drawing no	AL0004	-	-

Fibre
ARCHITECTS

First Floor Buckden Mount
8 Thornhill Road
Huddersfield, HD3 3AU

Tel: 01484 544 410
www.fibrearchitects.co.uk
Email: info@fibrearchitects.co.uk