



NOTES:
Sketch schemes may be based on plan information of unknown origin and are subject to Topographical survey, Geotechnical survey, Arboricultural and Ecological survey, Planning, Building Regulations, Highways and other Statutory Authorities.


Structural Elements, including, but not limited to, steel beams, columns, steel and concrete lintels, foundations etc are strictly to structural engineers design and calculation.

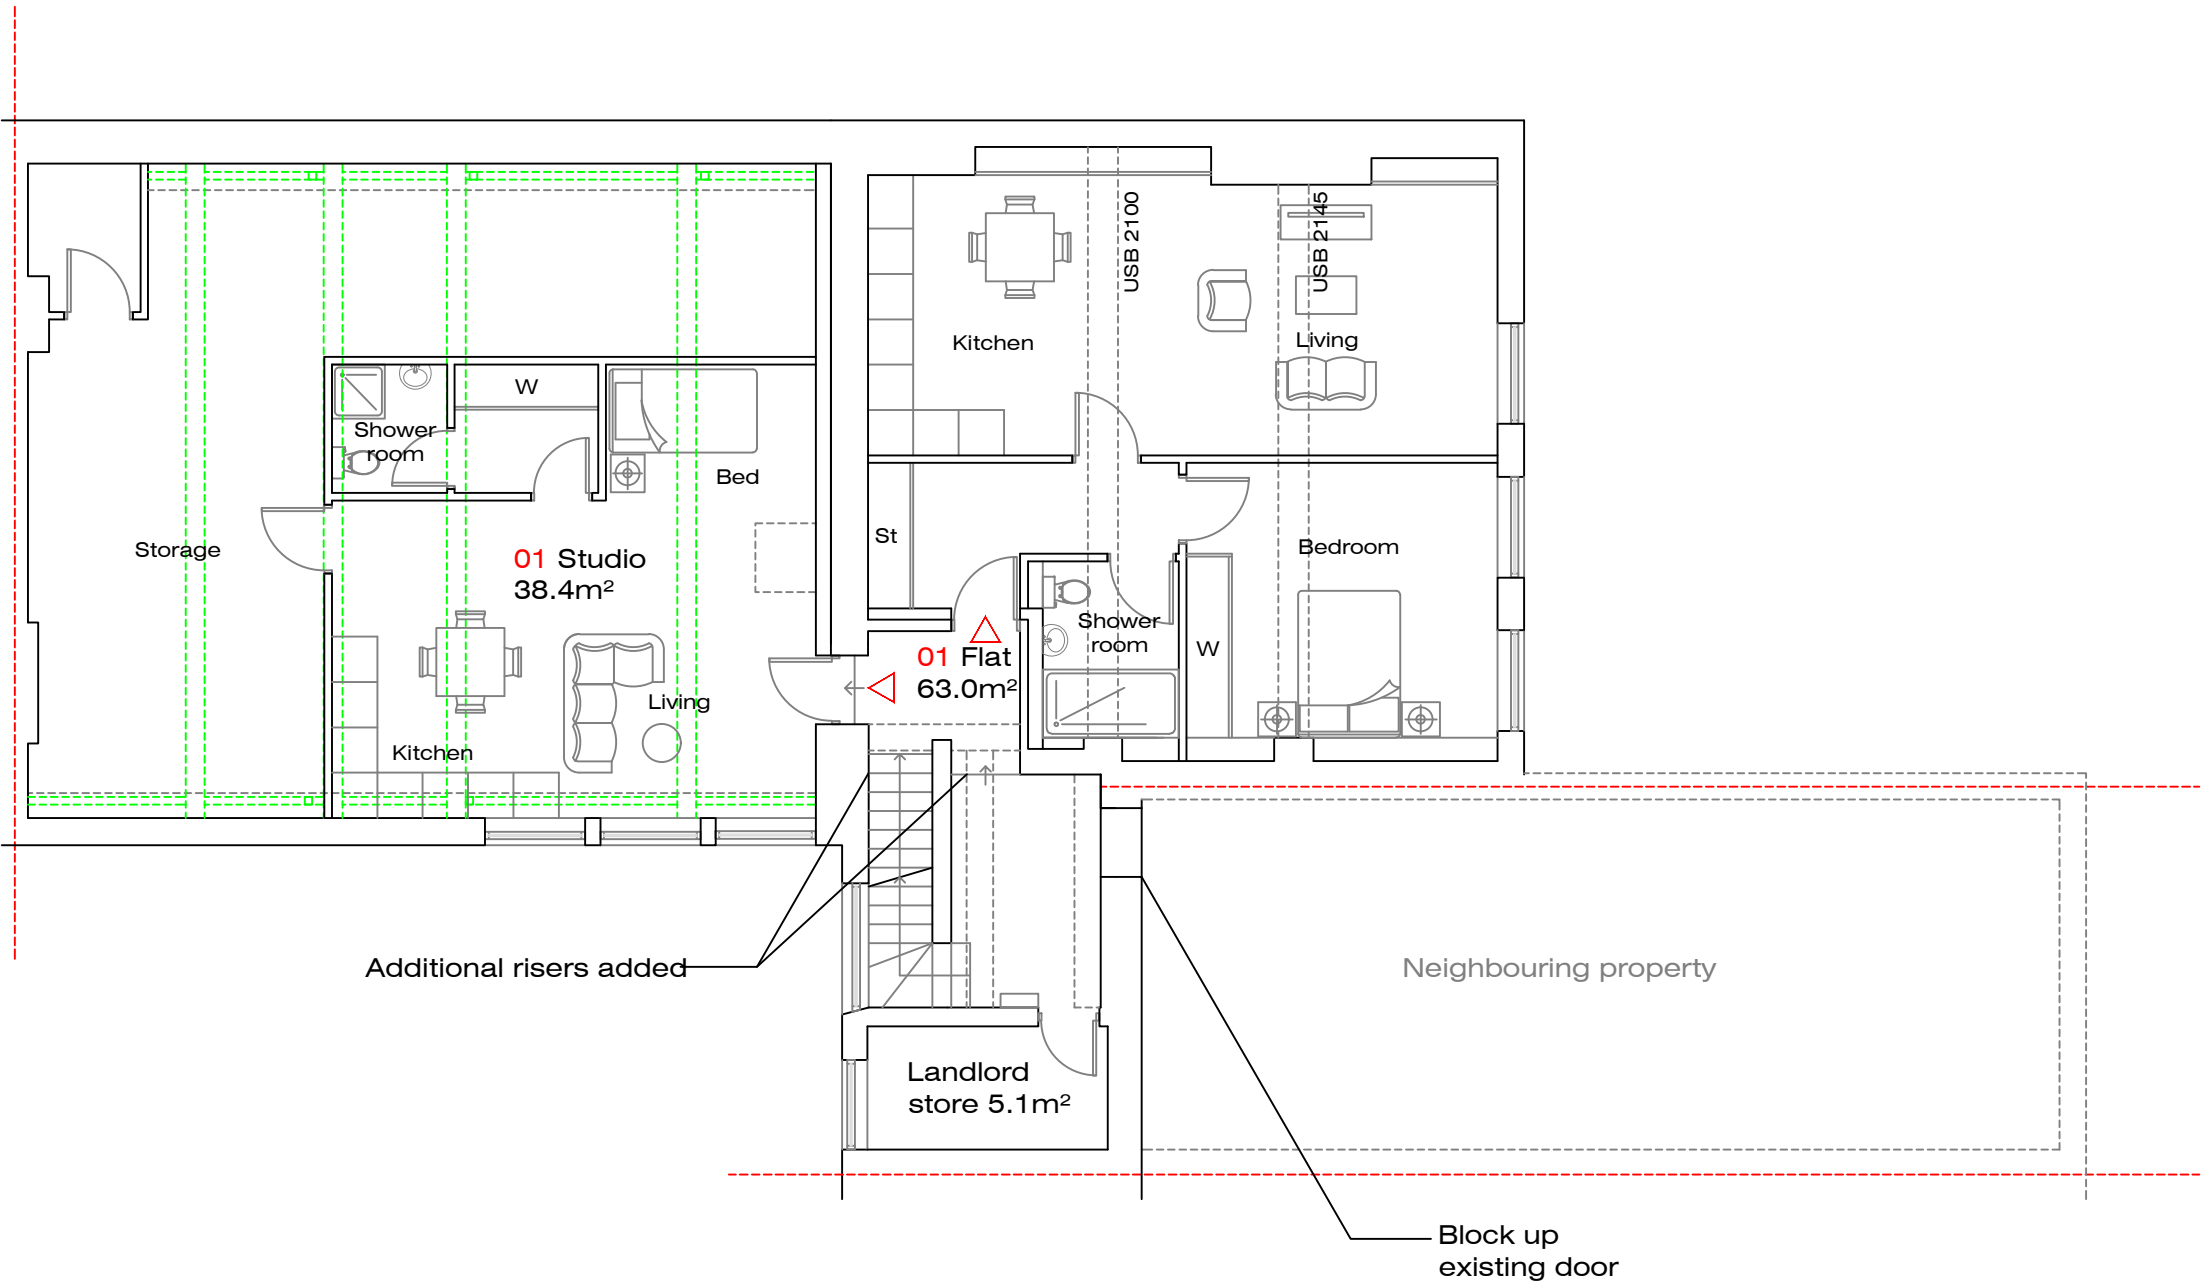


PROPOSED FIRST FLOOR

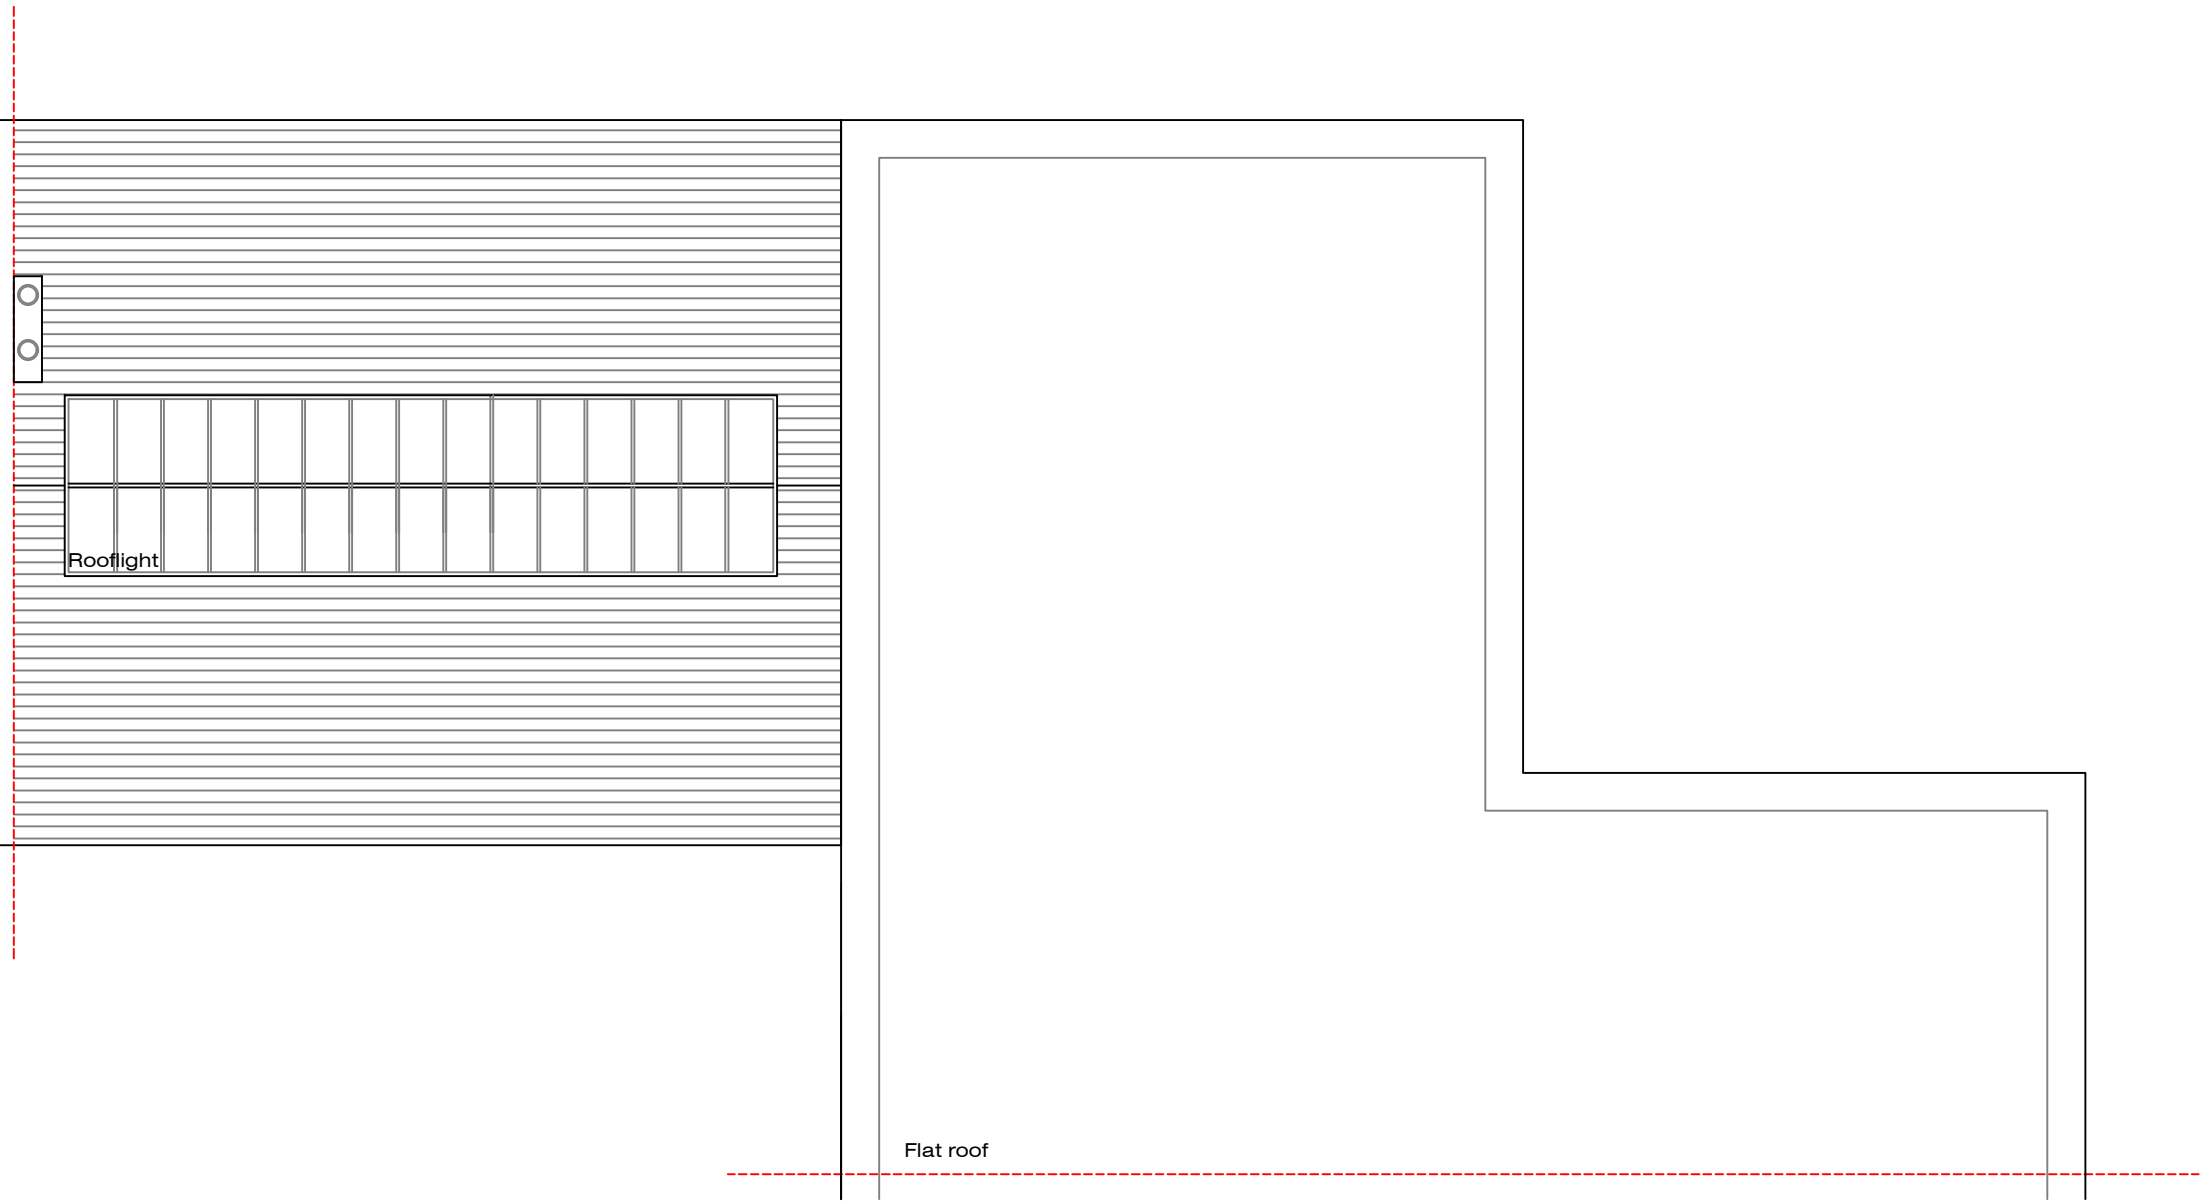

PROPOSED ROOF PLAN

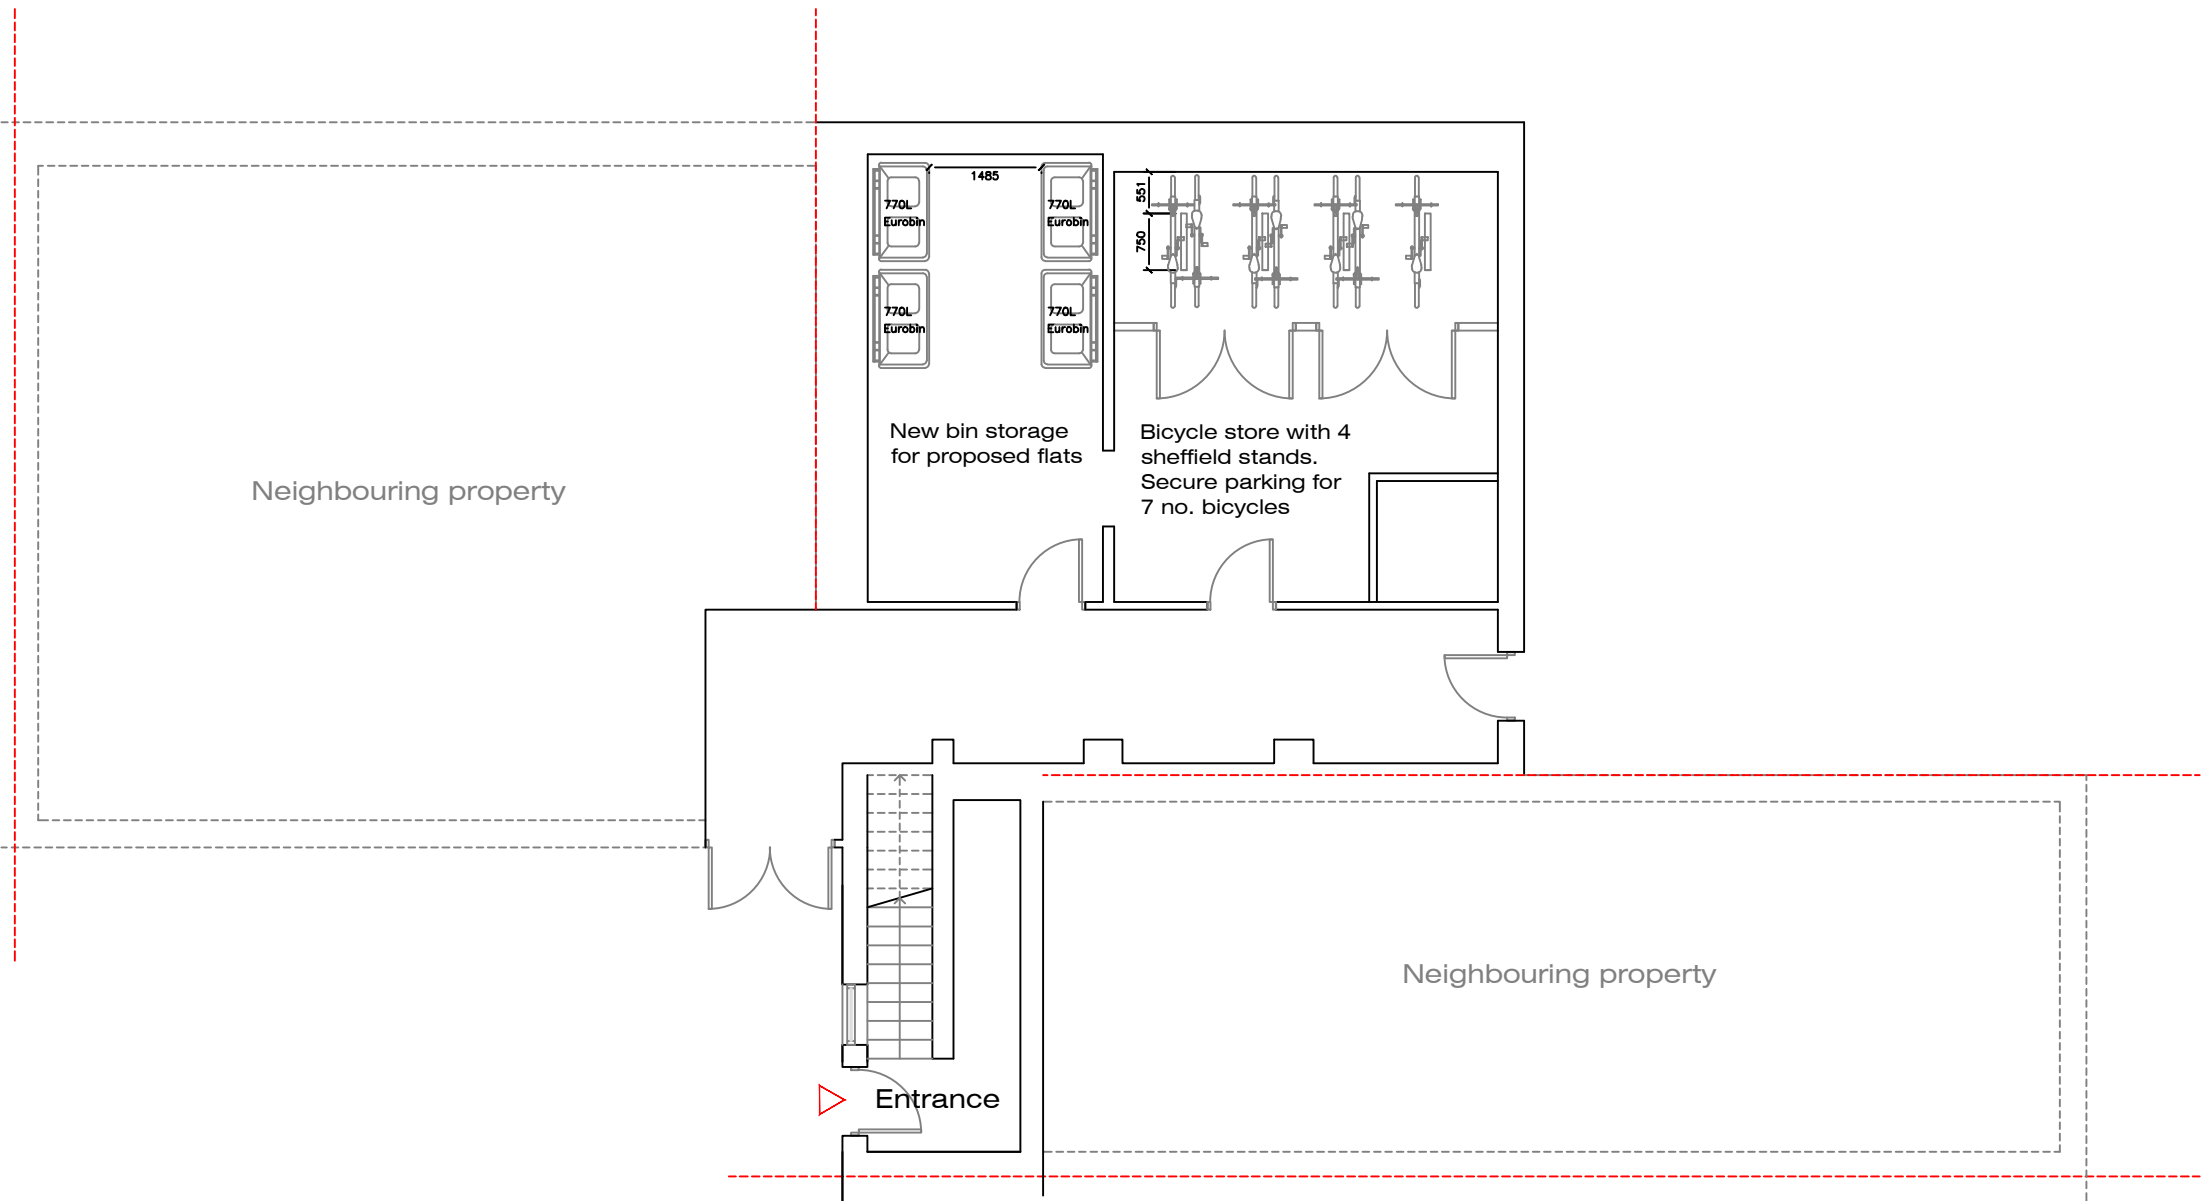

PROPOSED GROUND FLOOR

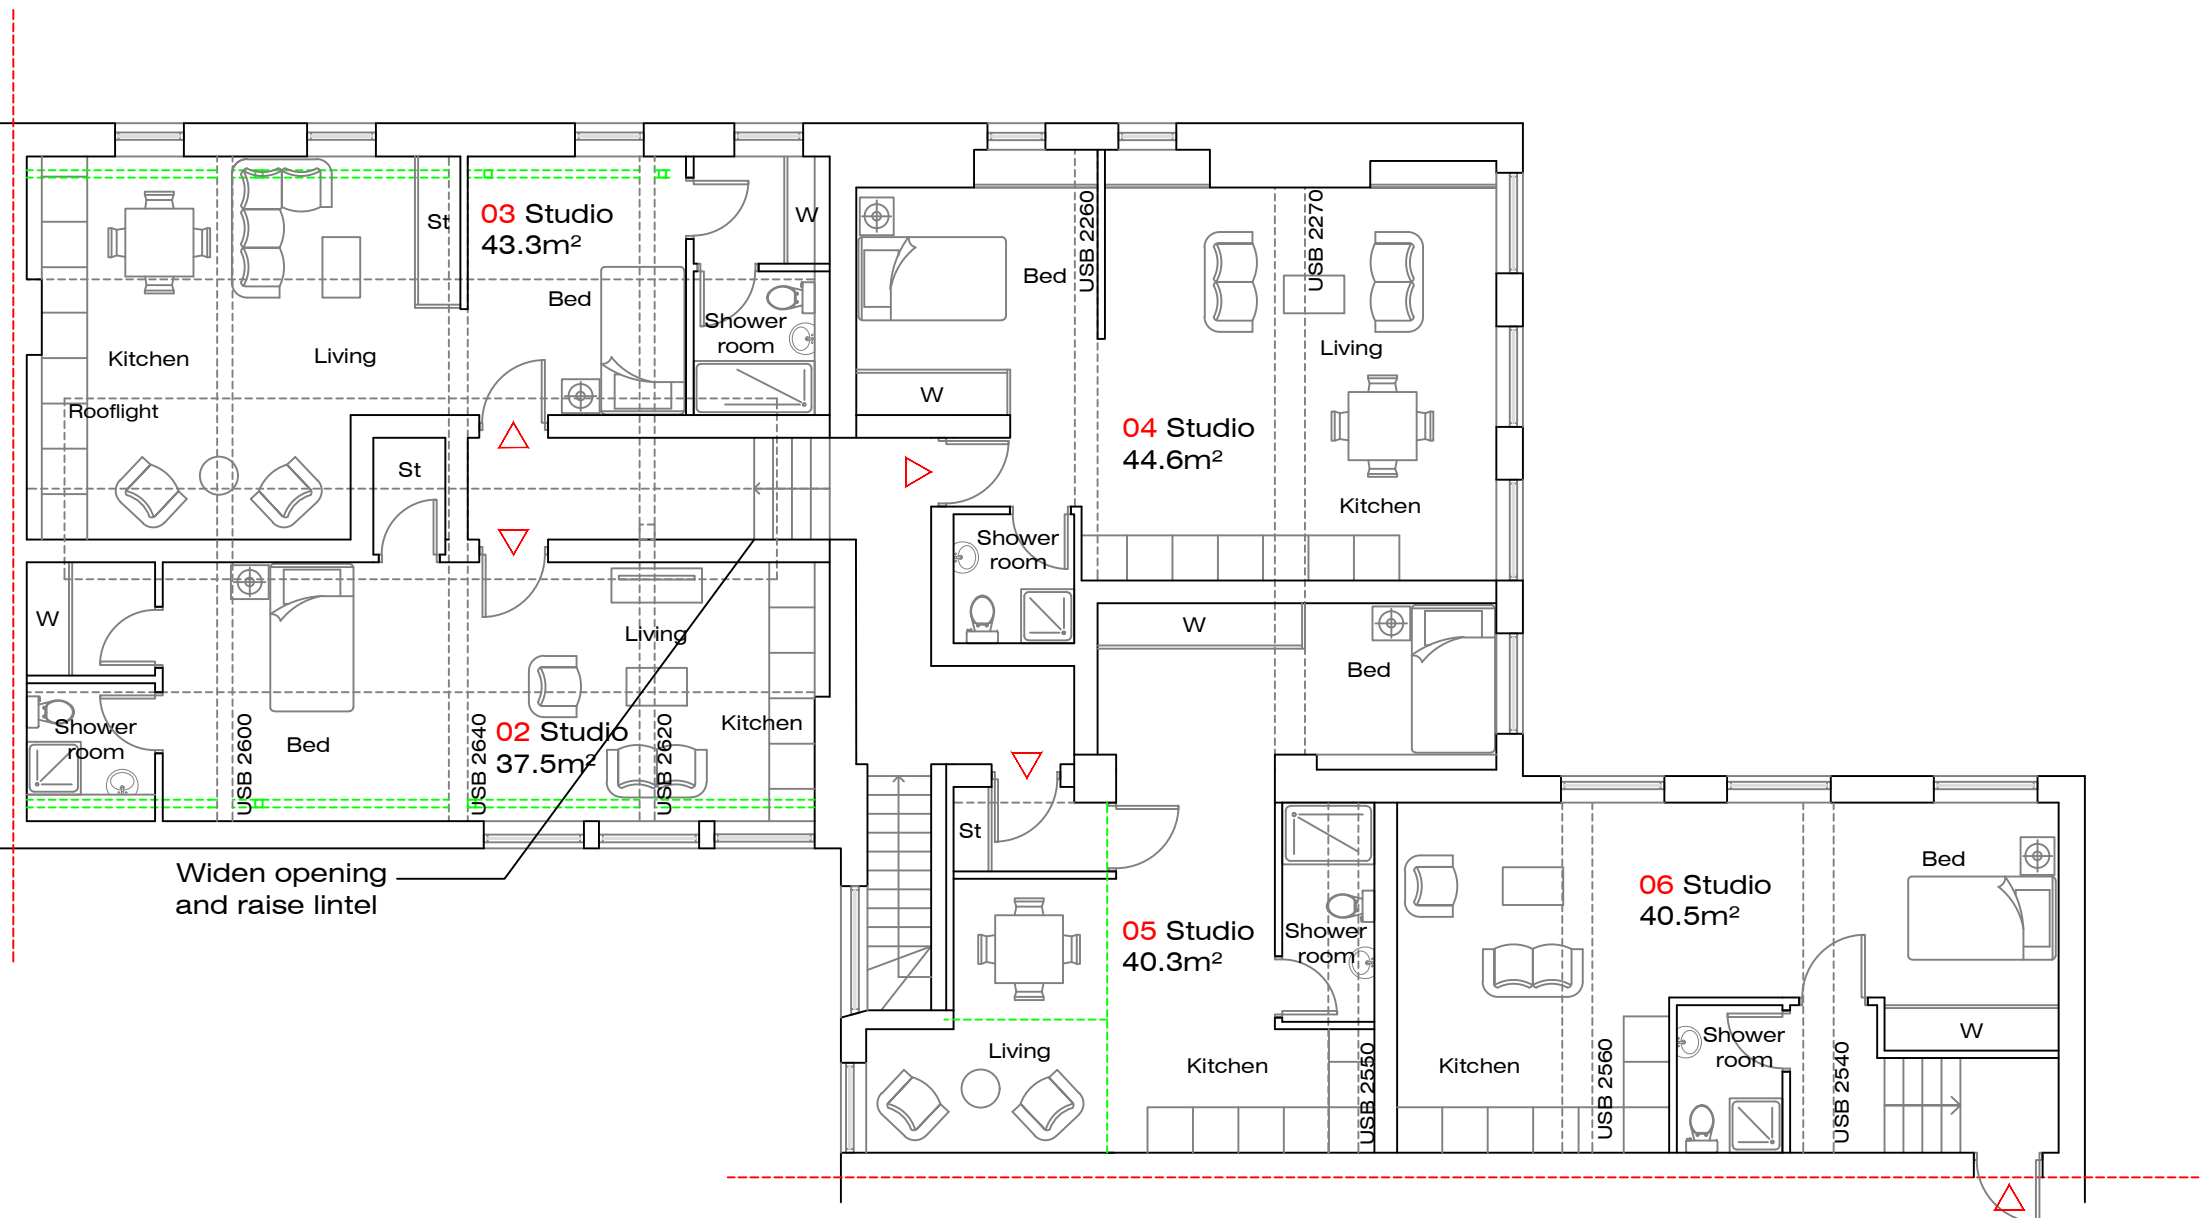

PROPOSED SECOND FLOOR

11/05	Plans updated for 6 no. studios and bins / bicycle storage	MK	
29/04	Layout revised to include three self-contained studios	MK	
Rev	Date	Description	Initial
CRL architects			
Maple Lodge Woodhouse Cliff, Leeds LS8 2HF Tel: 0113 274 2511 Email:crlarchitects@btconnect.com			
Status:	Planning		
Project: Proposed Flats, The Dance Studio, Market Walk, Huddersfield, HD1 2QA			
Title: Proposed Plans			
Scale:	1:100 @ A1		Drawn by: AG
Client:	Z. Iqbal		Checked by: DMC
Job No:	3234		Drawing No: 011
Revision:	B		Date: Mar 26

