



NOTES:  
Sketch schemes may be based on plan information of unknown origin and are subject to Topographical survey, Geotechnical survey, Arboricultural and Ecological survey, Planning, Building Regulations, Highways and other Statutory Authorities.


Structural Elements, including, but not limited to, steel beams, columns, steel and concrete lintels, foundations etc are strictly to structural engineers design and calculation.

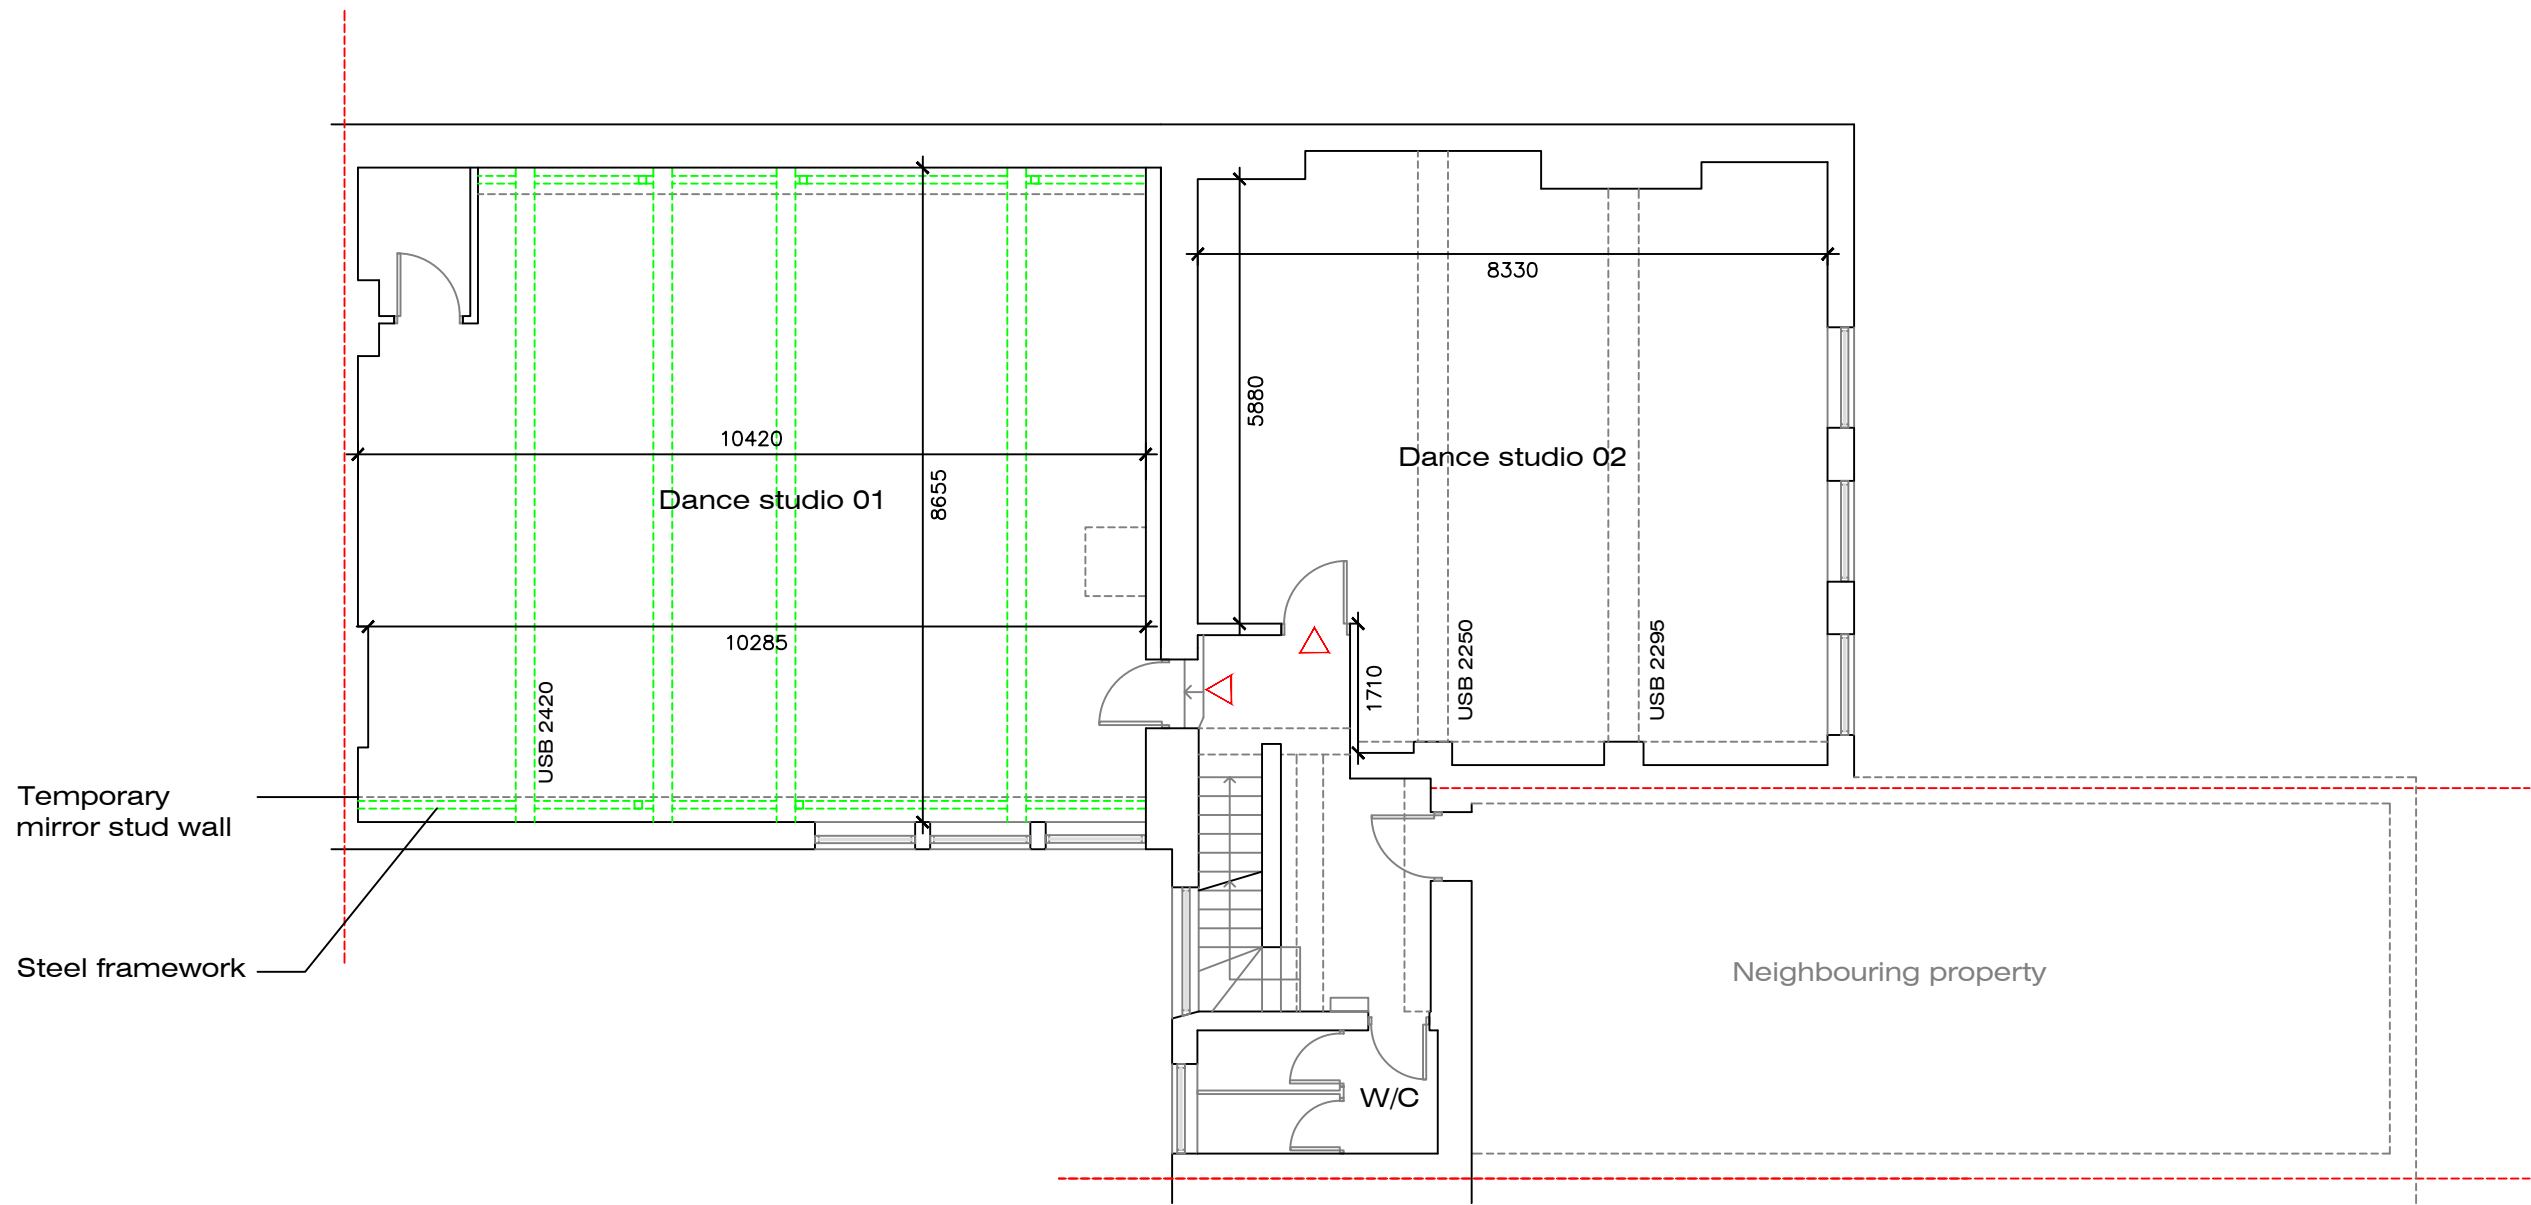


EXISTING FIRST FLOOR

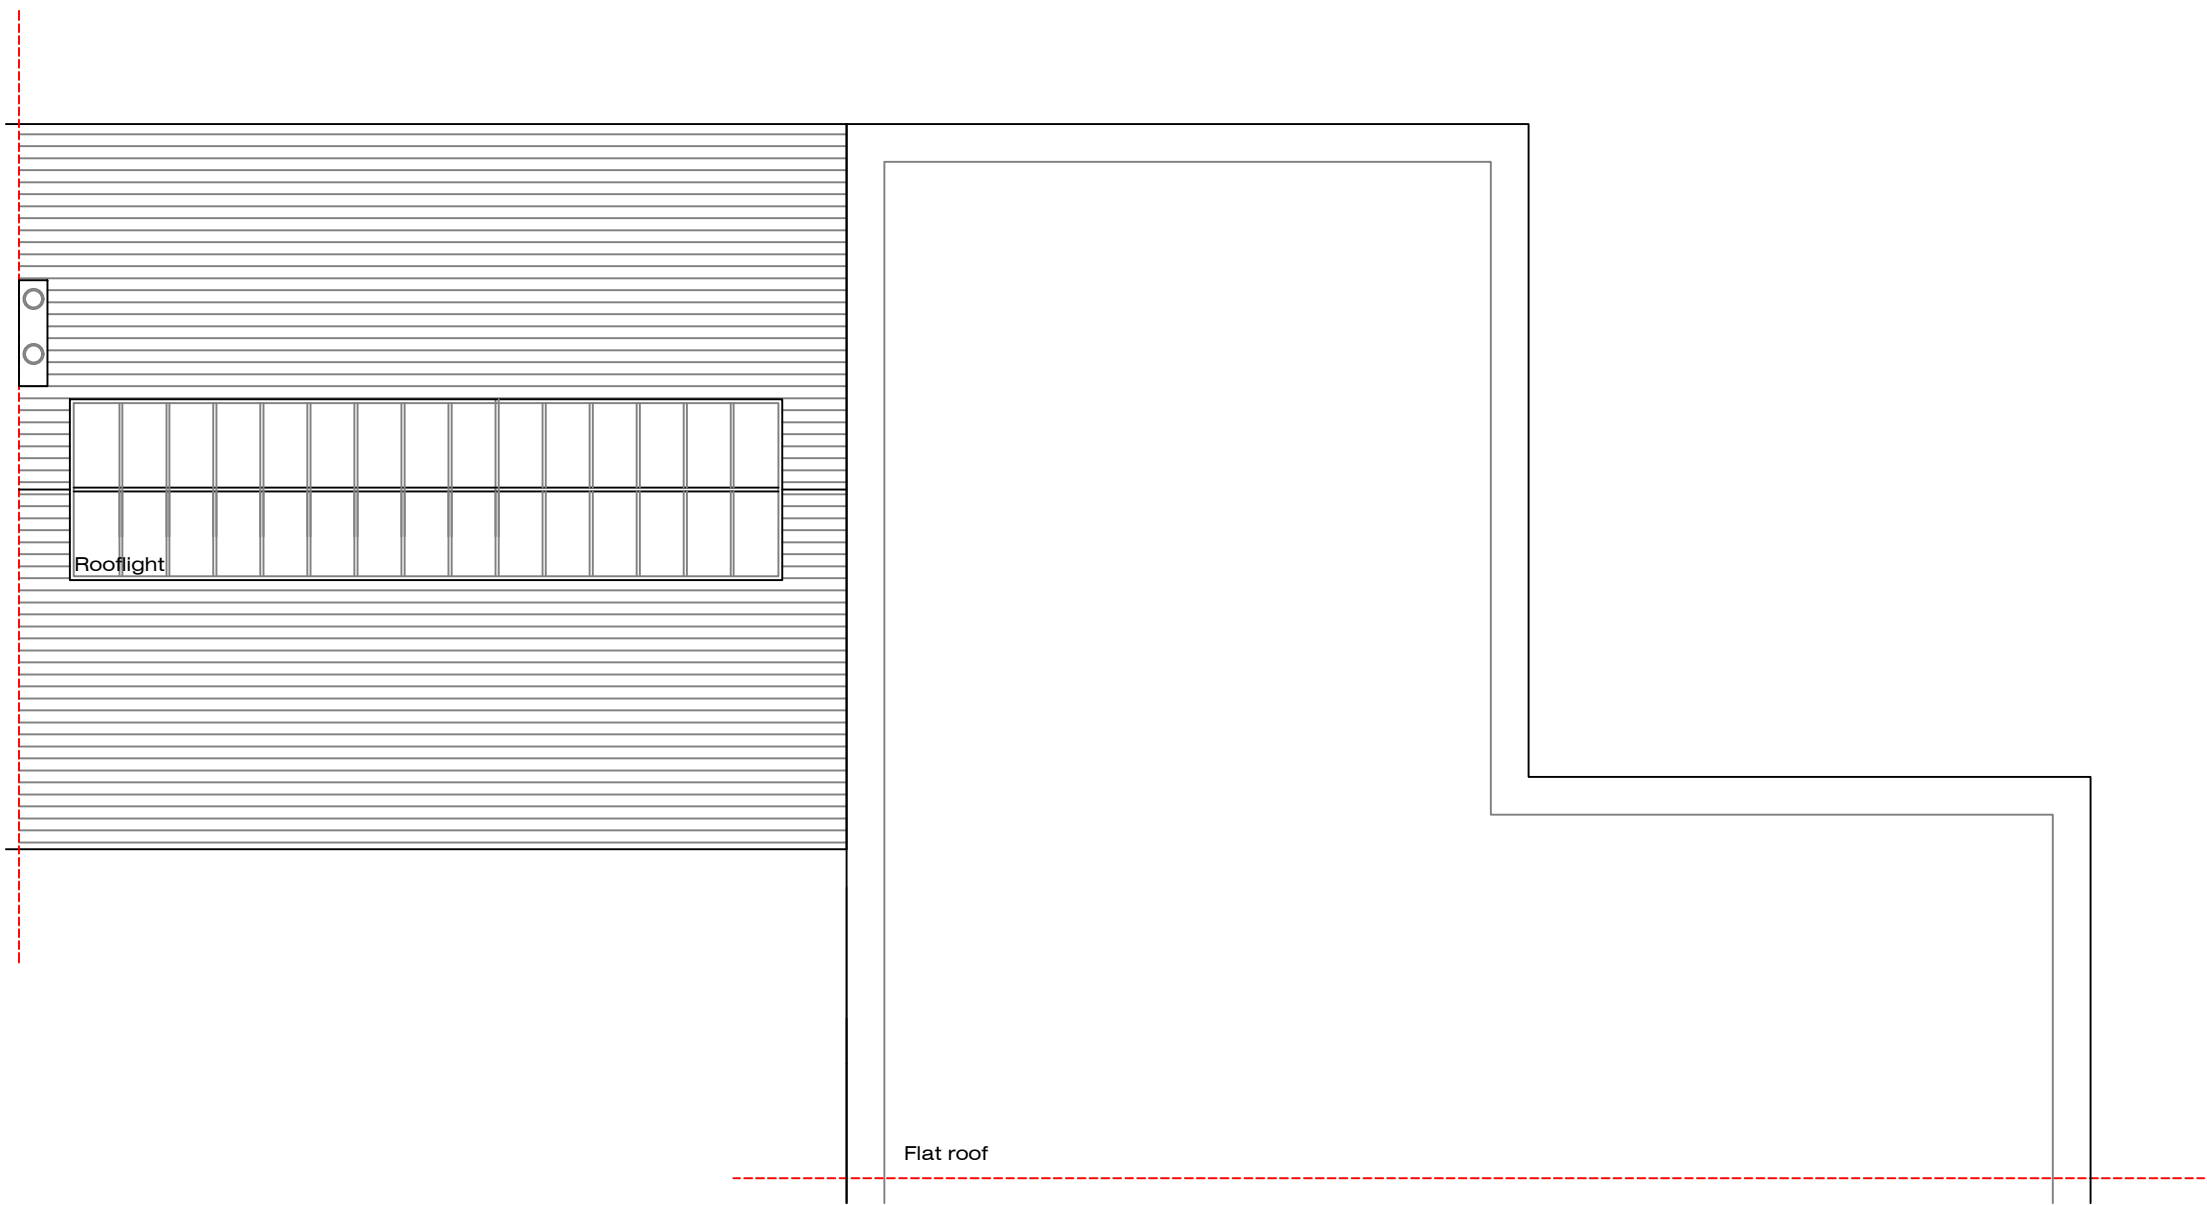

EXISTING ROOF PLAN

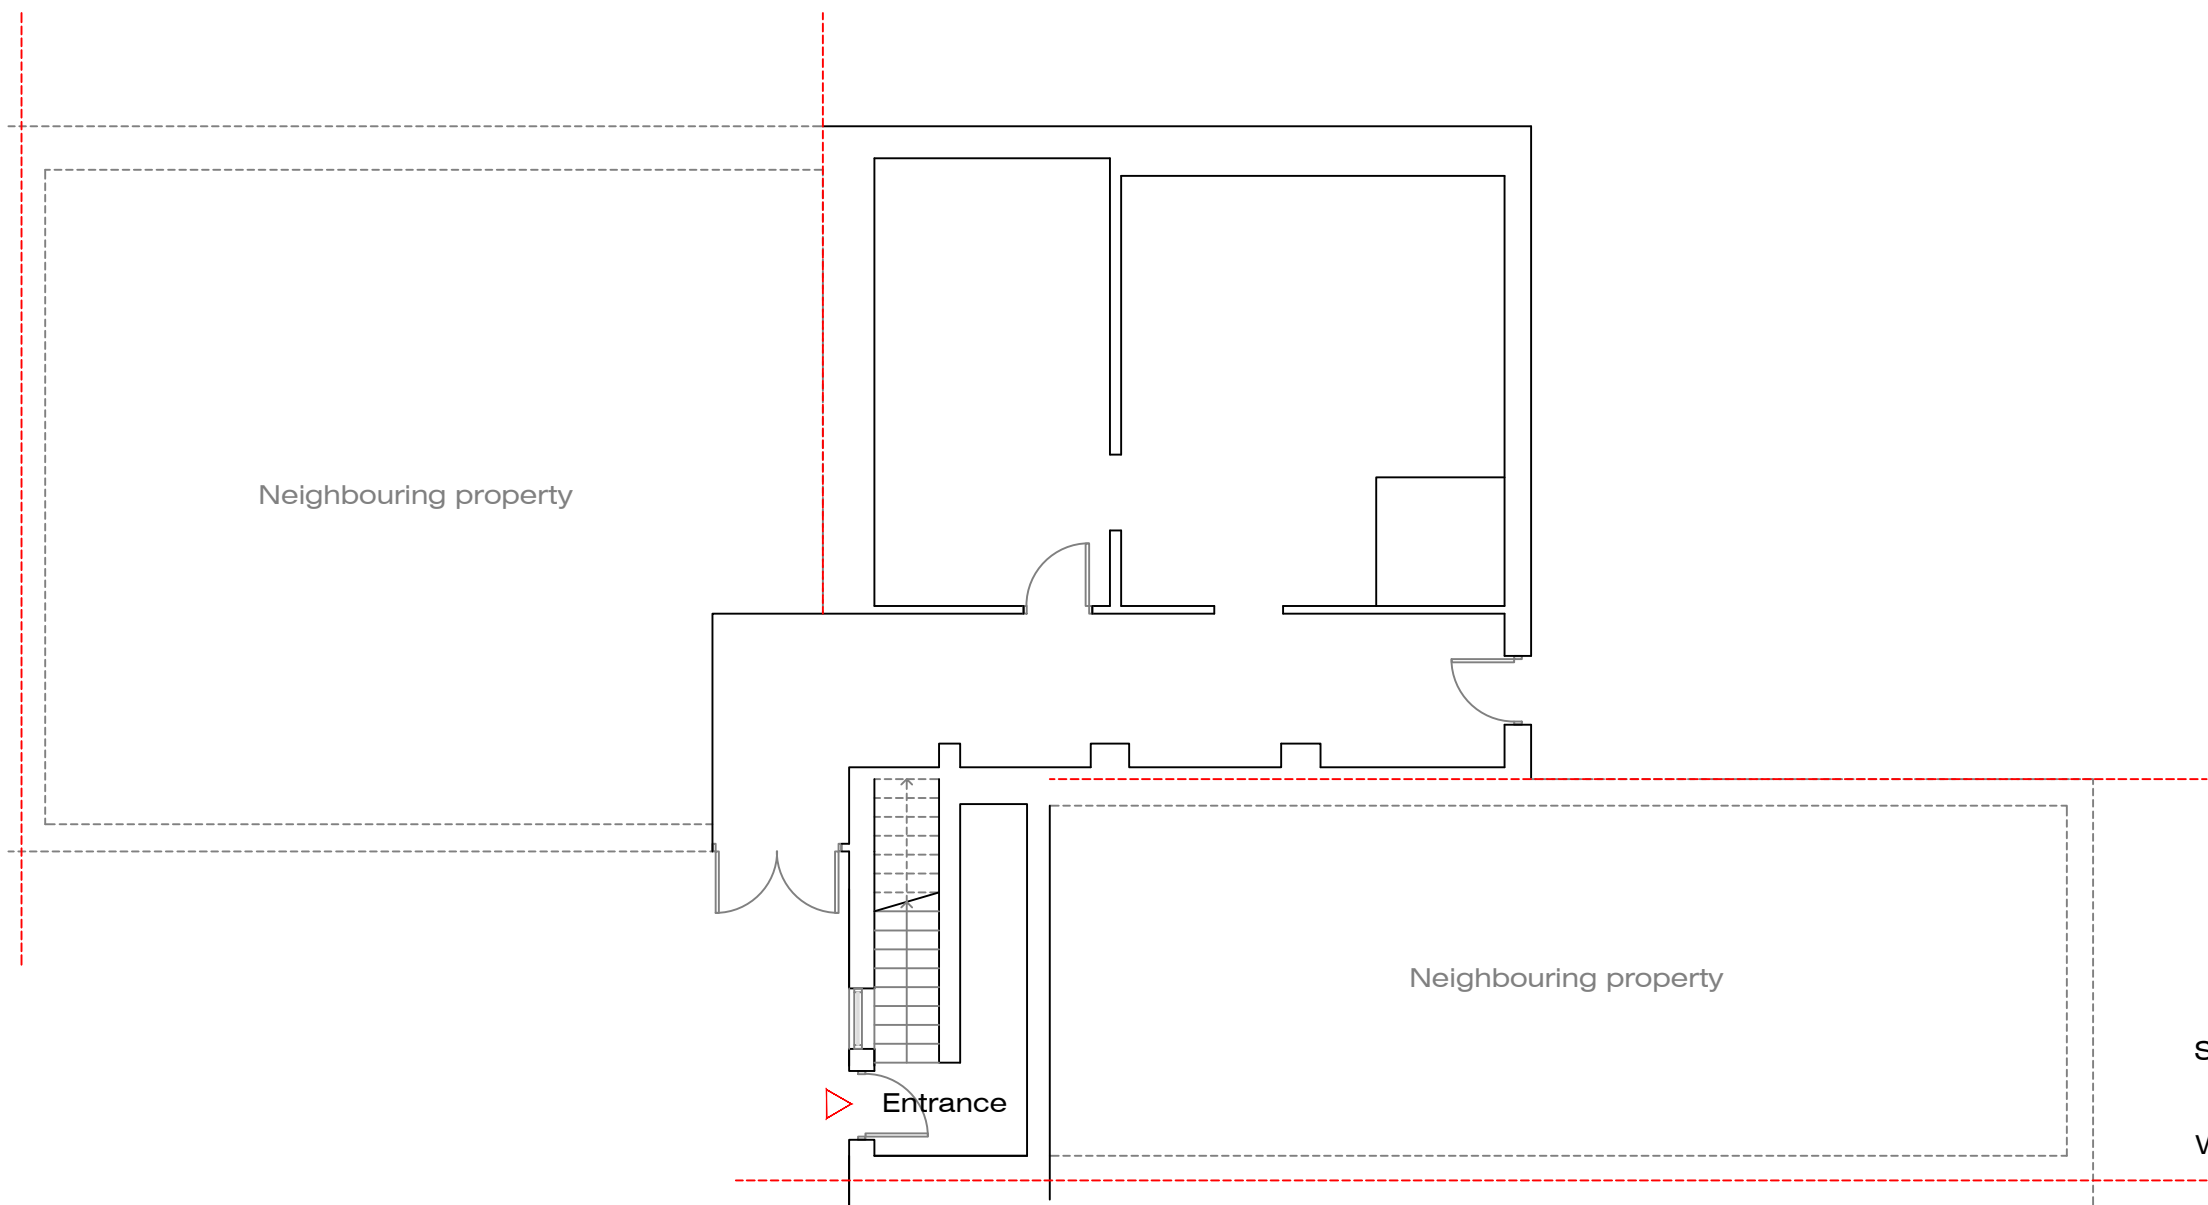

EXISTING GROUND FLOOR

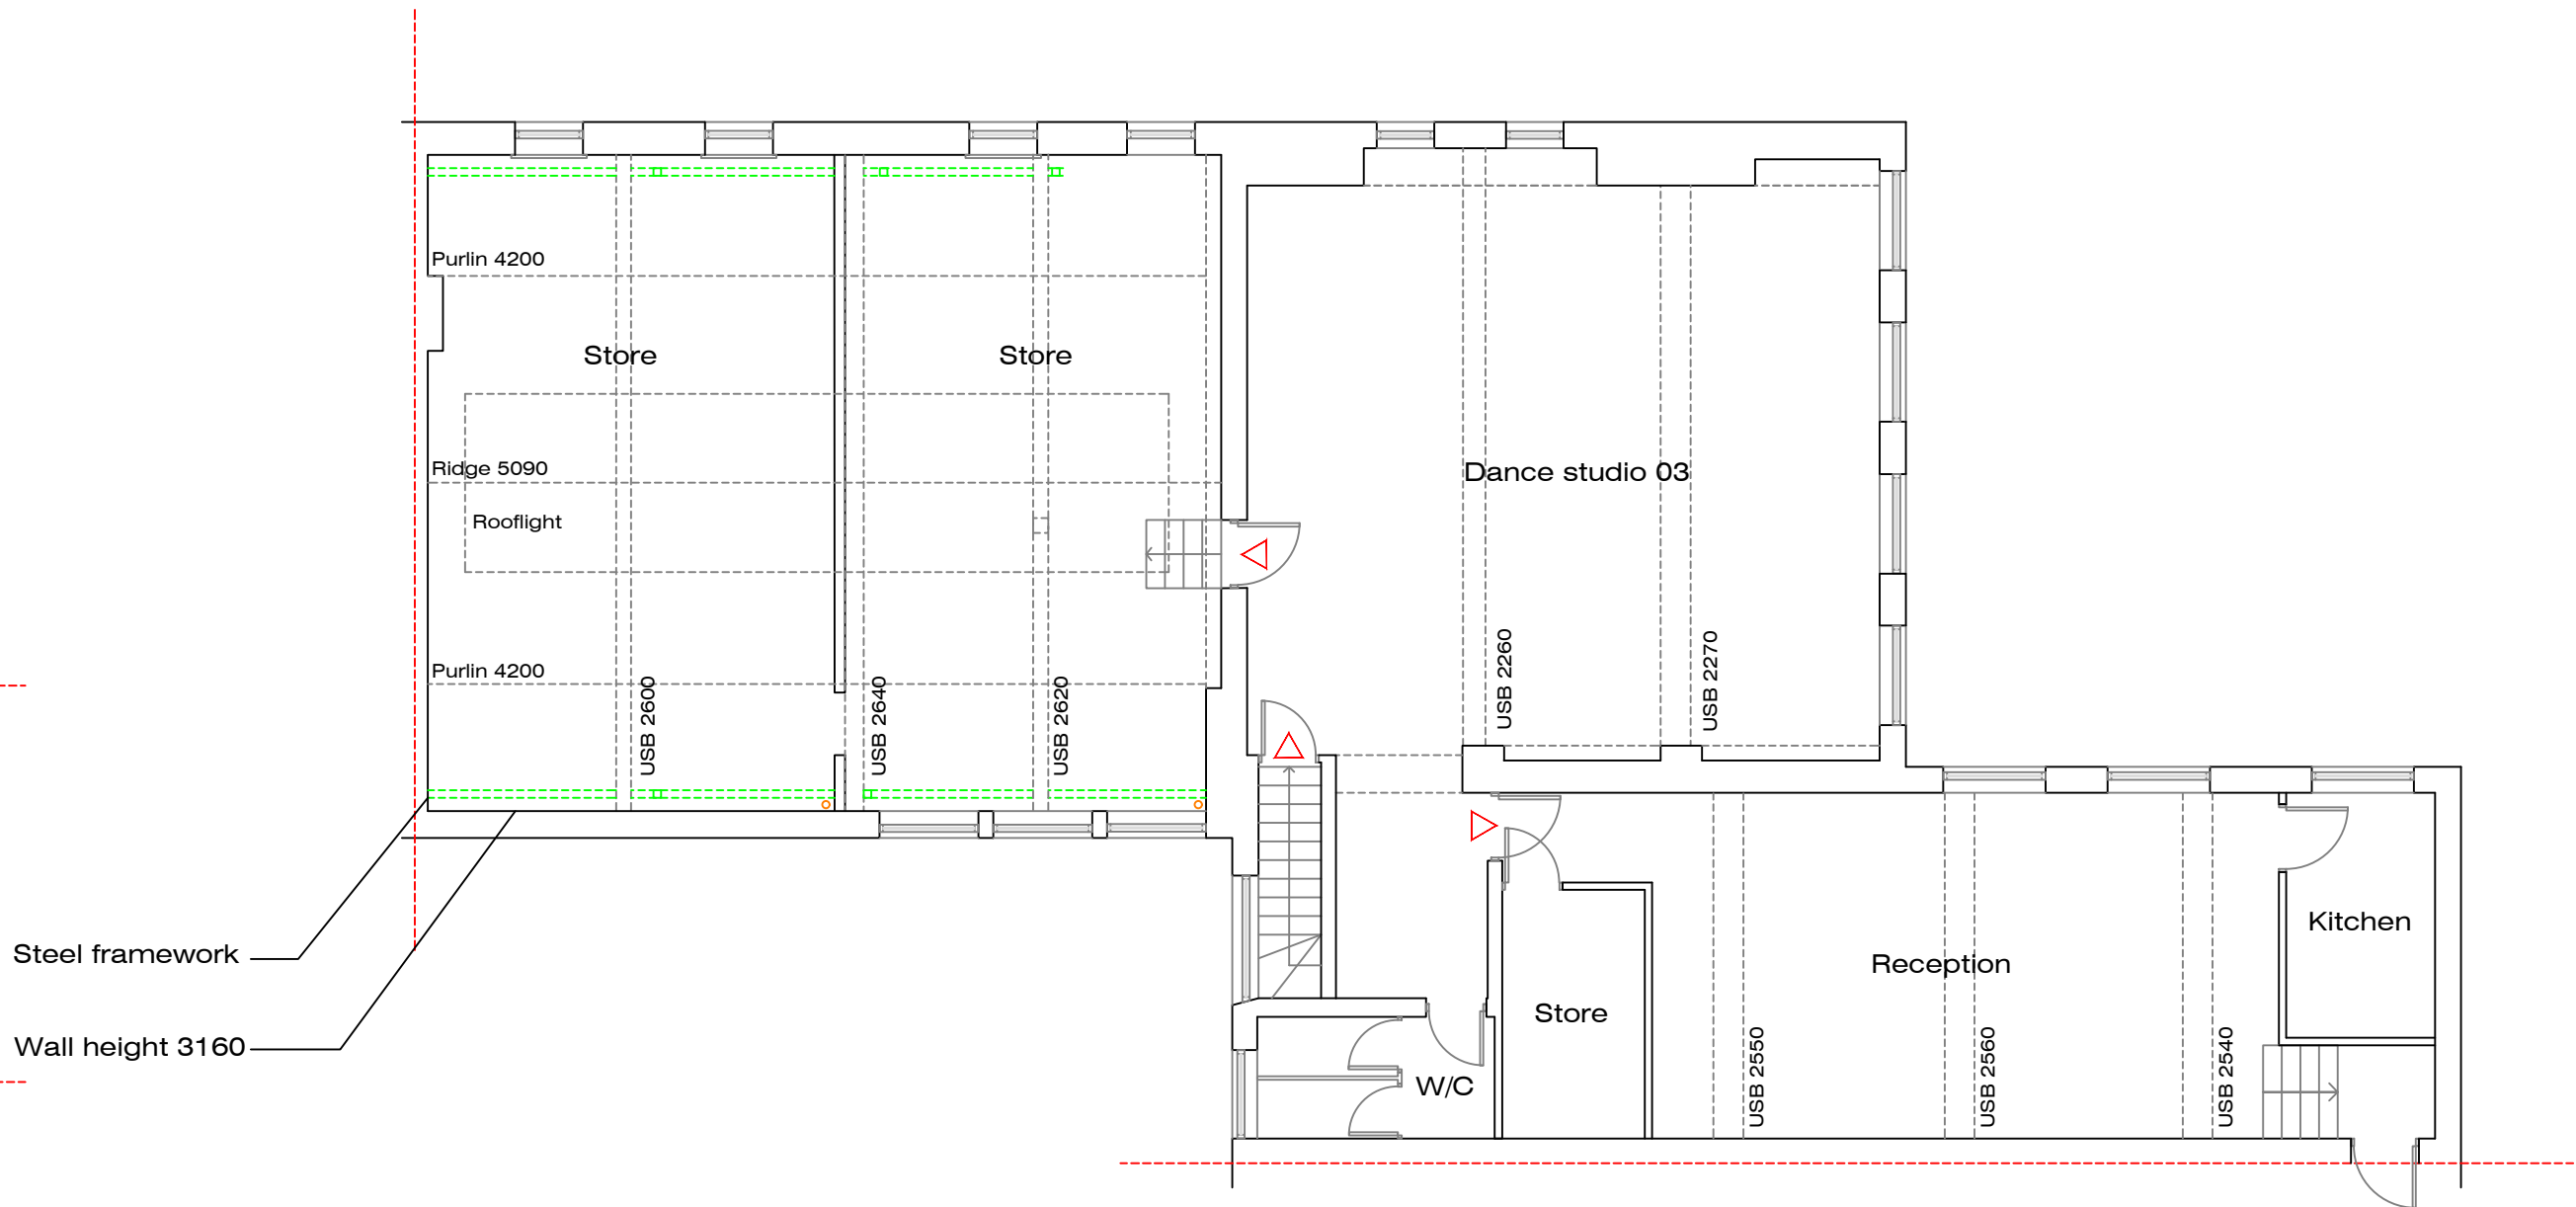

EXISTING SECOND FLOOR

|   |       |                                      |                    |
|---|-------|--------------------------------------|--------------------|
|   | 07/07 | Updated to match survey measurements | MK                 |
| Rev   | Date  | Description                          | Initial            |
| <b>CRL</b> architects                                                                                       |       |                                      |                    |
| Maple Lodge<br>Woodhouse Cliff, Leeds<br>LS8 2HF<br>Tel: 0113 274 2511<br>Email:crlarchitects@btconnect.com |       |                                      |                    |
| Status:   |       |                                      | Planning           |
| Project:<br>Proposed Flats, The Dance Studio, Market Walk, Huddersfield, HD1 2QA                            |       |                                      |                    |
| Title:<br>Existing Plans                                                                                    |       |                                      |                    |
| Scale:<br>1:100 @ A1                                                                                        |       |                                      | Drawn by:<br>AG    |
| Client:<br>Z. Iqbal                                                                                         |       |                                      | Checked by:<br>DMC |
| Job No:<br>3234                                                                                             |       |                                      | Drawing No:<br>010 |
| Revision:<br>A                                                                                              |       |                                      | Date:<br>Mar 26    |



DO NOT SCALE FROM THIS DRAWING.  
THIS DRAWING MUST NOT BE REPRODUCED IN WHOLE OR IN PART WITHOUT PRIOR WRITTEN AUTHORITY.